



1 FIRST FLOOR PLAN
 A0.1 SCALE: 1/8" = 1'-0"

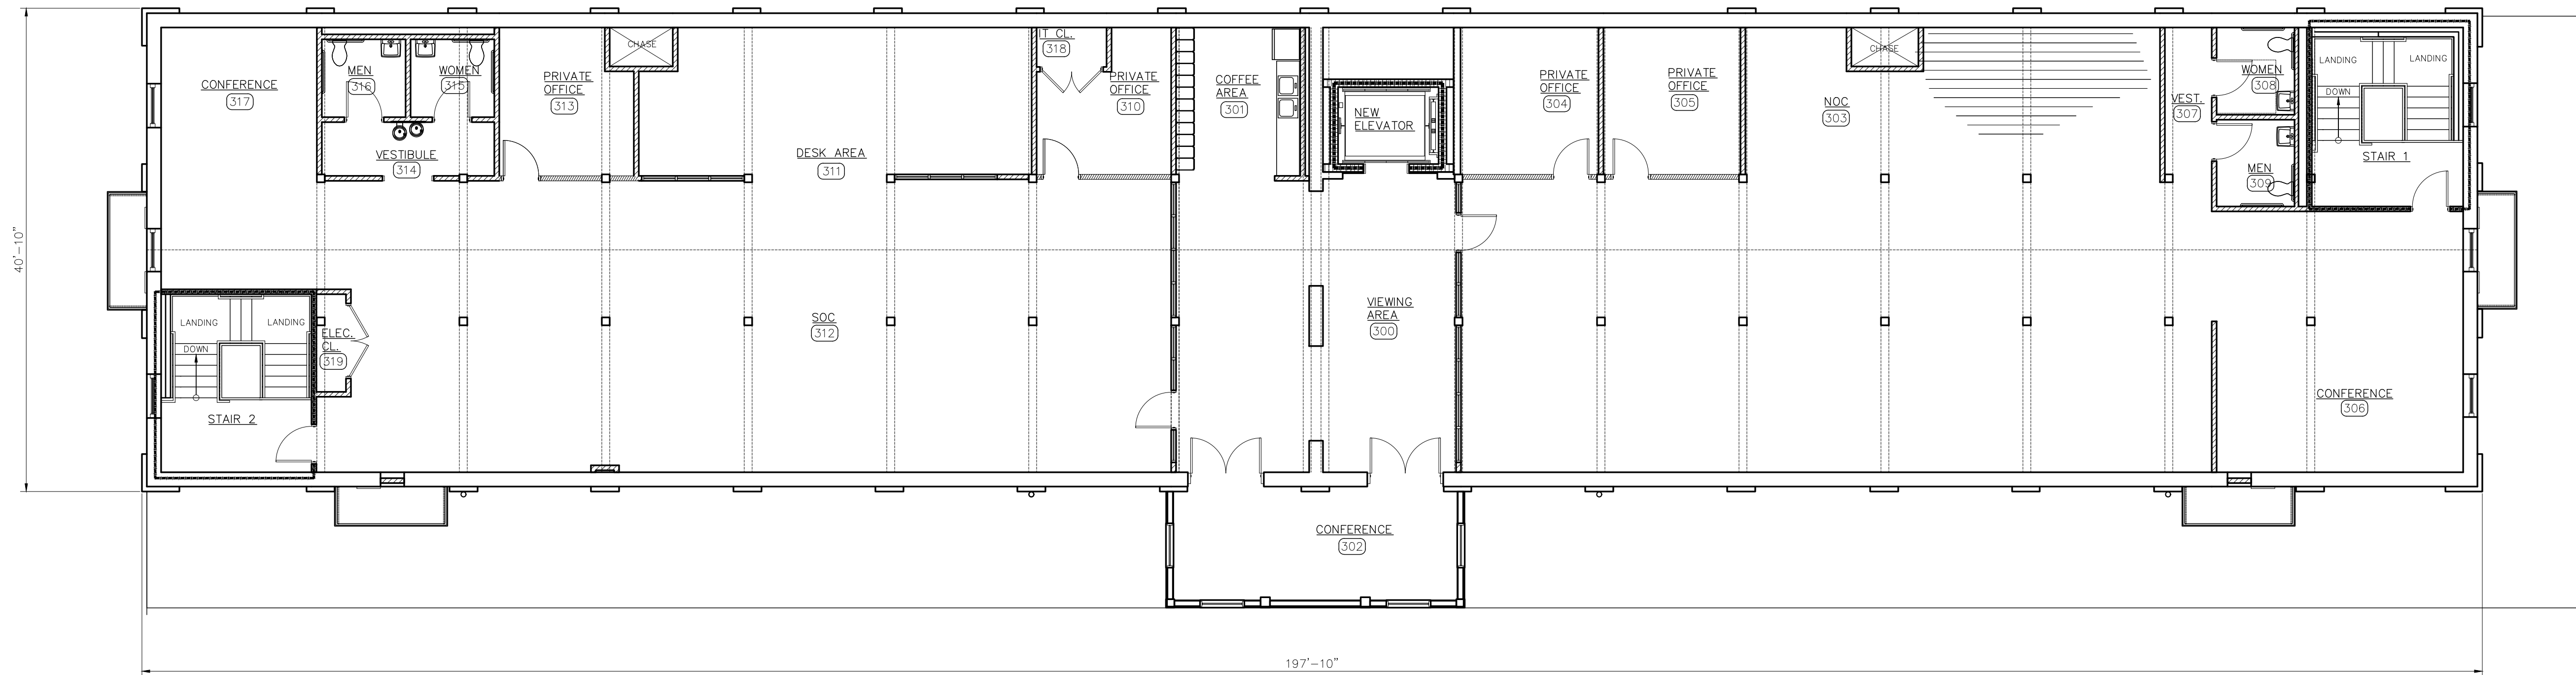

2 THIRD FLOOR PLAN
A0.2 SCALE: 1/8" = 1'-0"

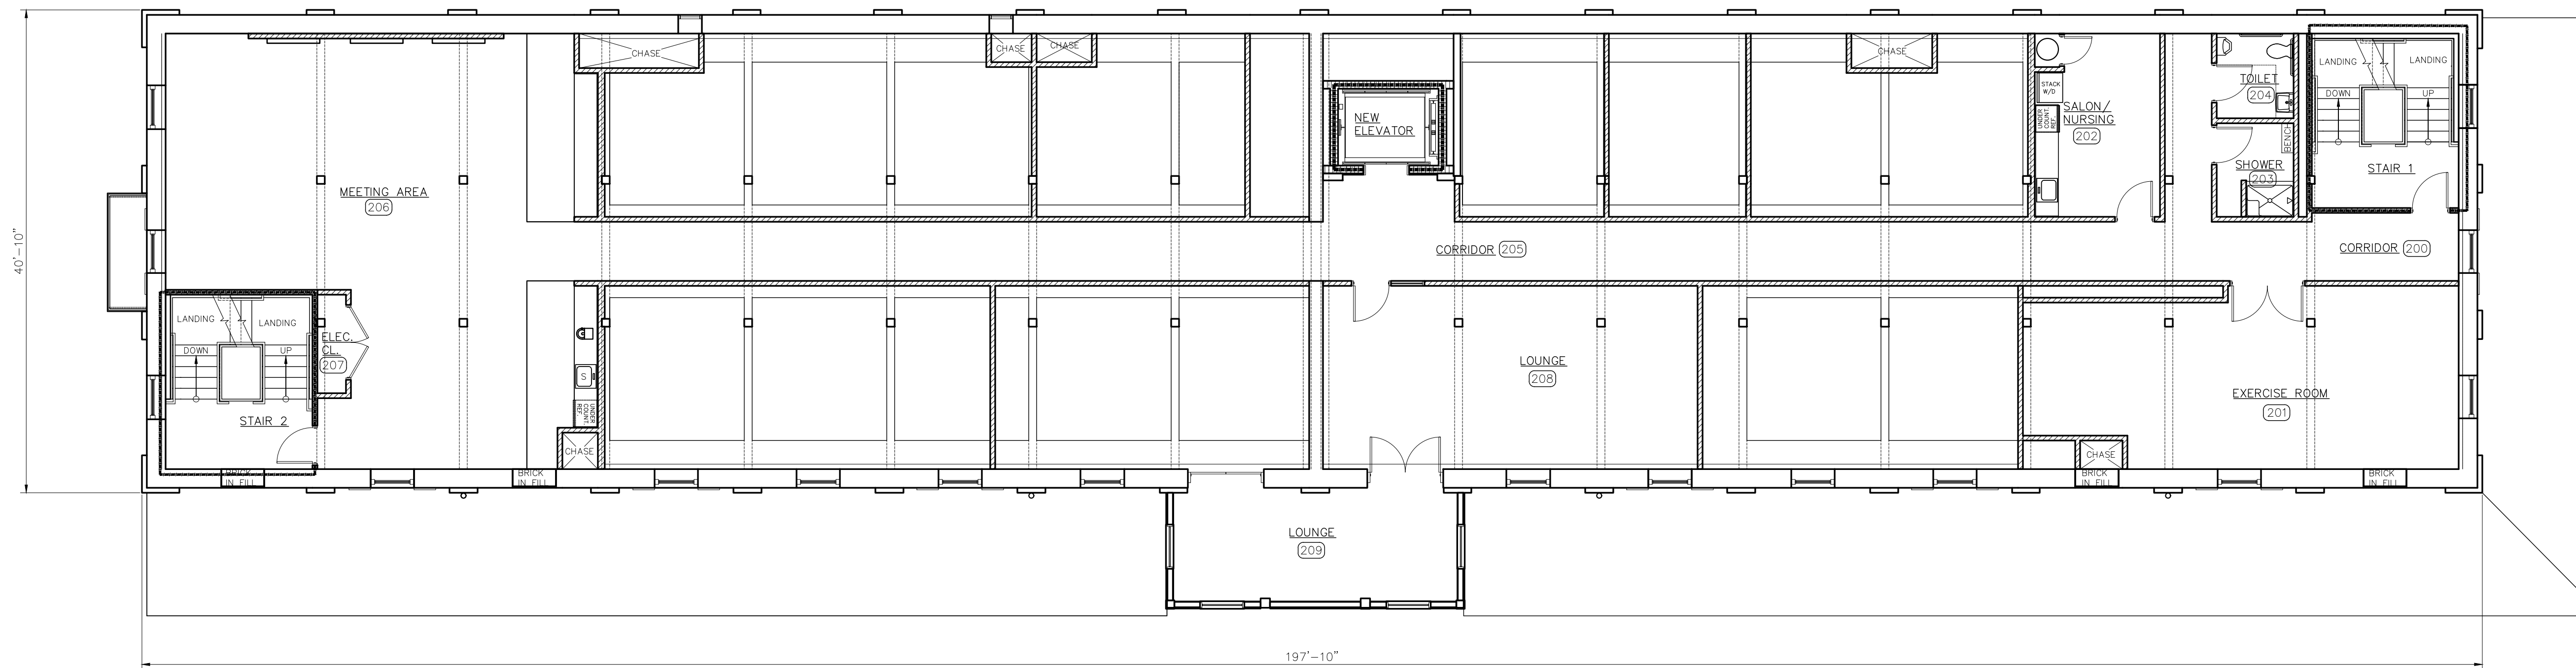

1 SECOND FLOOR PLAN
A0.2 SCALE: 1/8" = 1'-0"

BUILDING 4 LEASE INFORMATION

SIBLEY MILL
1721 GOODRICH STREET
AUGUSTA, GEORGIA 30904

LEASE PLAN

SECOND & THIRD FLOORS

DRAWN BY:
CHKD BY:
DATE:
REVISIONS:

JOB NO.

SHEET NO.

A0.2