



PROJECT TITLE
**COOPER'S
CROSSING
SOUTH**

BARTOW COUNTY, GEORGIA

PROJECT INFO
LOCATED IN LAND LOT 180, 5TH
DISTRICT, 3RD SECTION
BARTOW COUNTY, GEORGIA

OWNER:
**CASS WHITE
HOLDINGS I, LLC**

MICHAEL DEMARIA
770.310.3220

PRINT RECORD
Date
10/06/2025

REVISION
Description
Date

DIMENSIONED FLOOR PLAN

Project Number: D24-149
Date: 11/13/2024
Drawn by: M.L.M.M.G.M.
Checked by: R.M.M.

A-102


Scale: As indicated
ISSUED FOR CONSTRUCTION

FINISH SCHEDULE					
ROOM NUMBER	FLOOR	BASE	WALLS	MILWORK	DOORS
101	PL-1	B-1	P-2		D-1, D-2
102	PL-1	B-1	P-2		D-1, D-2
103	PL-1	B-1	P-1	C-1, C-2	D-1, D-2
104	PL-1	B-1	P-1		D-1, D-2
105	PL-1	B-1	P-1		D-1, D-2
106	PL-3	B-1	P-1		D-1, D-2
107	PL-3	B-1	P-1		D-1, D-2
108	PL-2				

REFER TO EXTERIOR FINISH SCHEDULE FOR HOLLOW METAL DOOR

INTERIOR FINISH MATERIAL KEY	
FLOORING	WALL
PL-1	BY DRY BRICK, FINISHED BRICK AND D-1
PL-2	SEALED CONCRETE, NEW APPLICATION
PL-3	SEALED CONCRETE, NEW APPLICATION
CEILING	BASE
ACT-1	ACT-1
CABINET	CABINET
C-1	C-1
DOORS	DOORS
D-1	D-1
D-2	D-2

NOTE ALL FINISHES INSTALLED BY G.C.

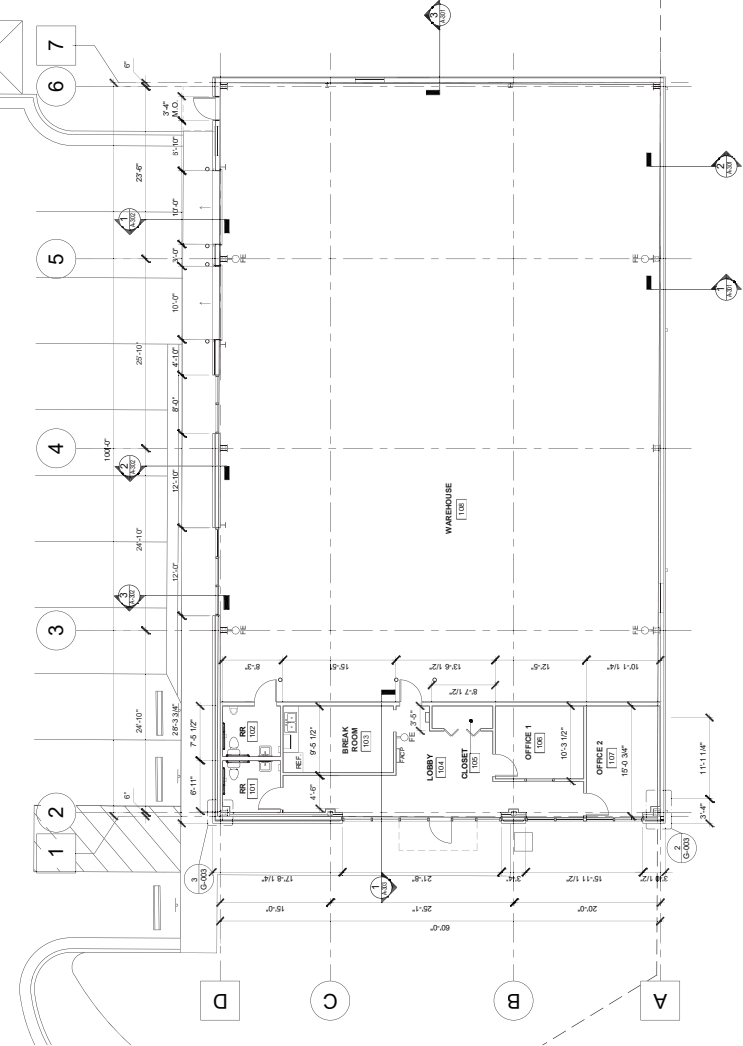

1 DIMENSIONED FLOOR PLAN
A-102
SCALE: 1/8" = 1'-0"
NOTE ALL DIMENSIONS TAKEN
FROM FACE OF STUD