


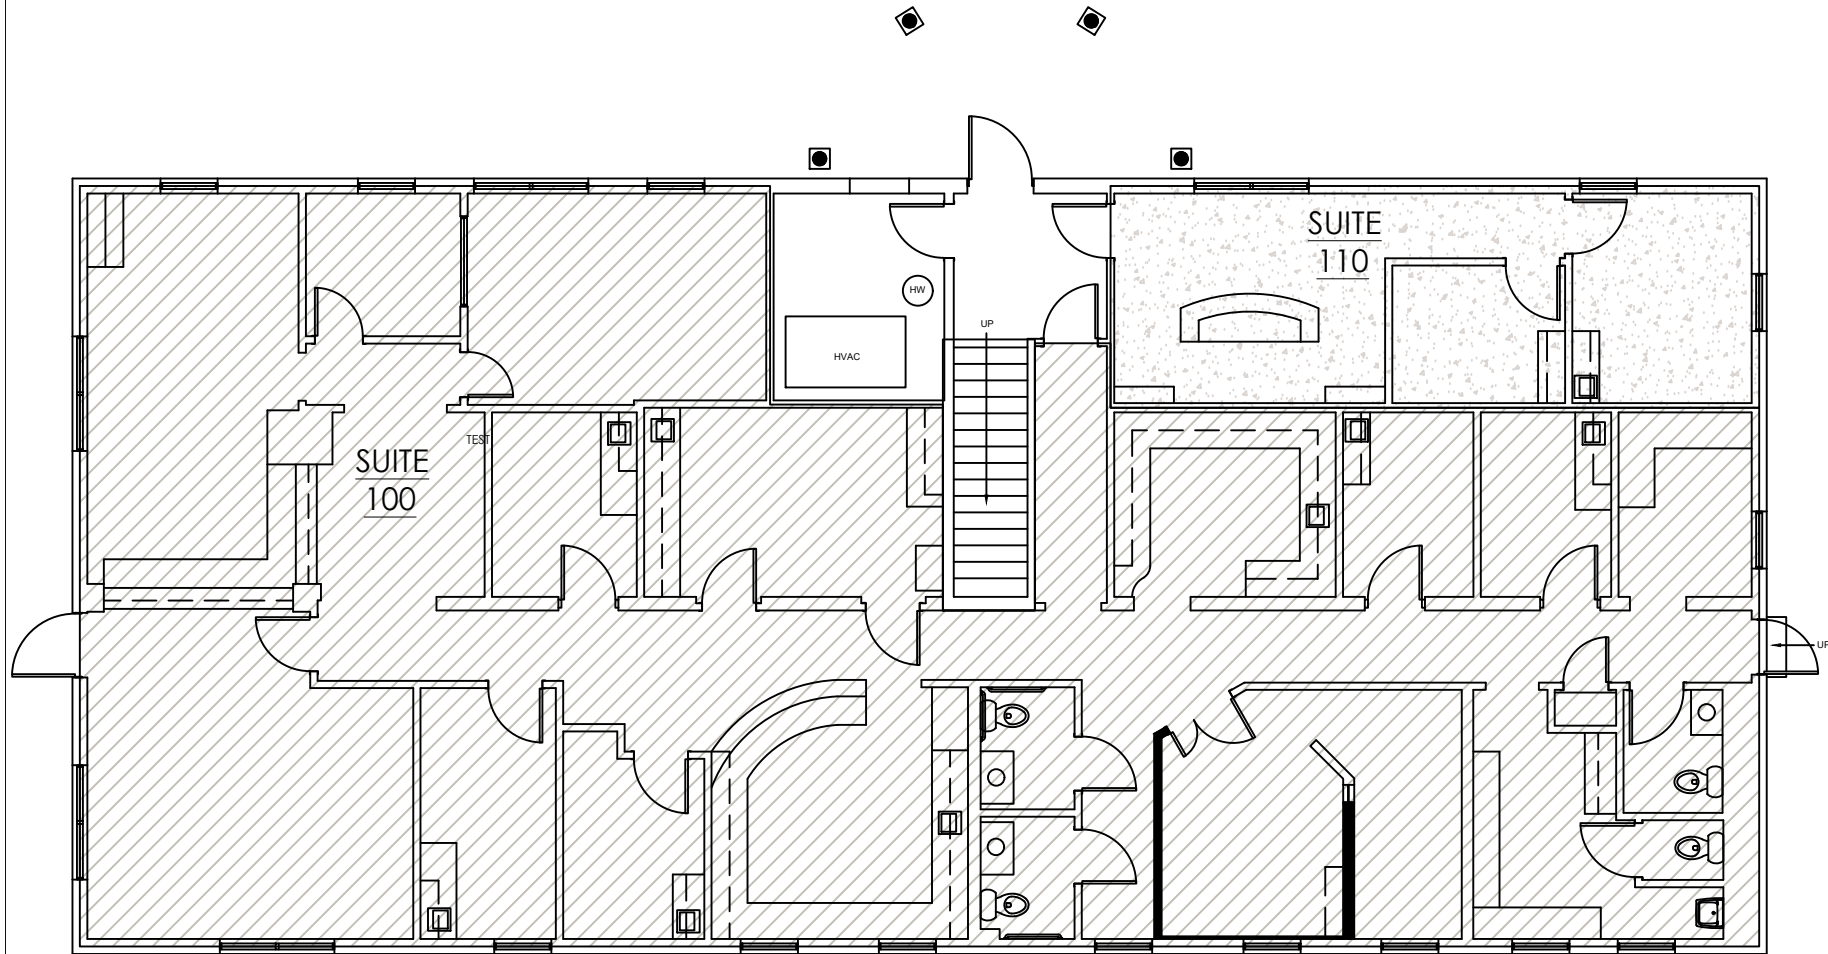

OVERALL ROOM DIMENSIONS ARE INTENDED TO REPRESENT GENERAL ROOM SIZES AND NOT FRAMING DIMENSIONS. ALL EXISTING CONDITIONS SHALL BE FIELD VERIFIED PRIOR TO CONSTRUCTION.




Cathy Burgess Interiors
105 East Main Street Suite 102 Lexington, Kentucky 40507
859.255.9400 859.255.9437

1055 DOVE RUN
LEXINGTON, KENTUCKY

DATE: 12.05.23
SCALE: N.T.S.
DRAWN BY: MEF
REVISIONS:

FIRST
FLOOR PLAN
OPTION 1

A-1

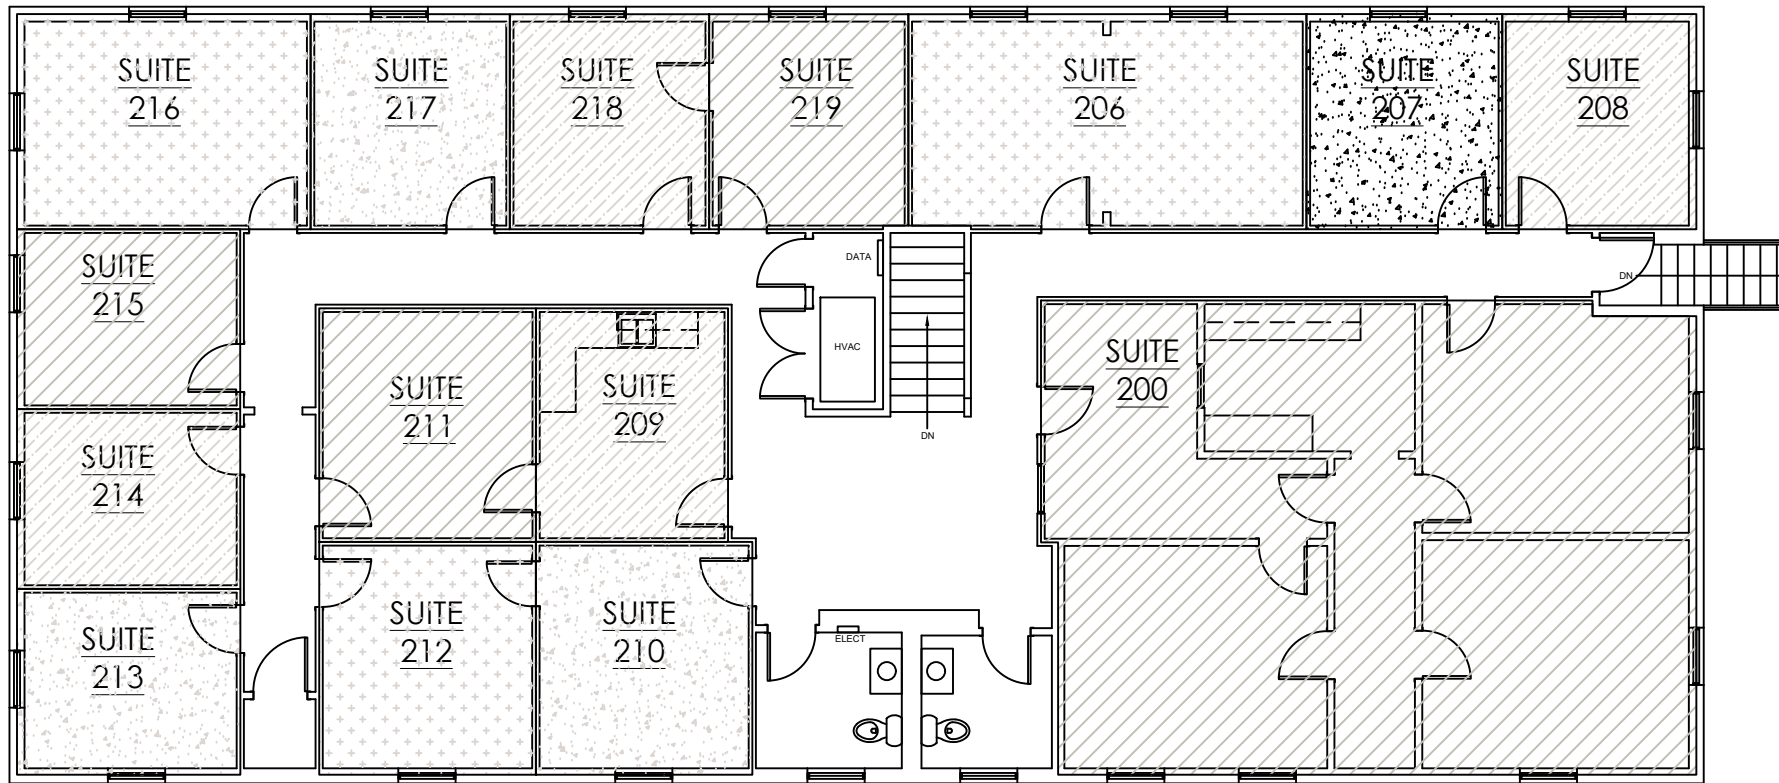

OVERALL ROOM DIMENSIONS ARE INTENDED TO REPRESENT GENERAL ROOM SIZES AND NOT FRAMING DIMENSIONS. ALL EXISTING CONDITIONS SHALL BE FIELD VERIFIED PRIOR TO CONSTRUCTION.



Cathy Burgess Interiors
105 East Main Street Suite 102 Lexington, Kentucky 40507
859.255.9400 859.255.9437

1055 DOVE RUN
LEXINGTON, KENTUCKY

DATE: 12.05.23
SCALE: N.T.S.
DRAWN BY: MEF
REVISIONS:

SECOND
FLOOR PLAN
OPTION 1

A-2