


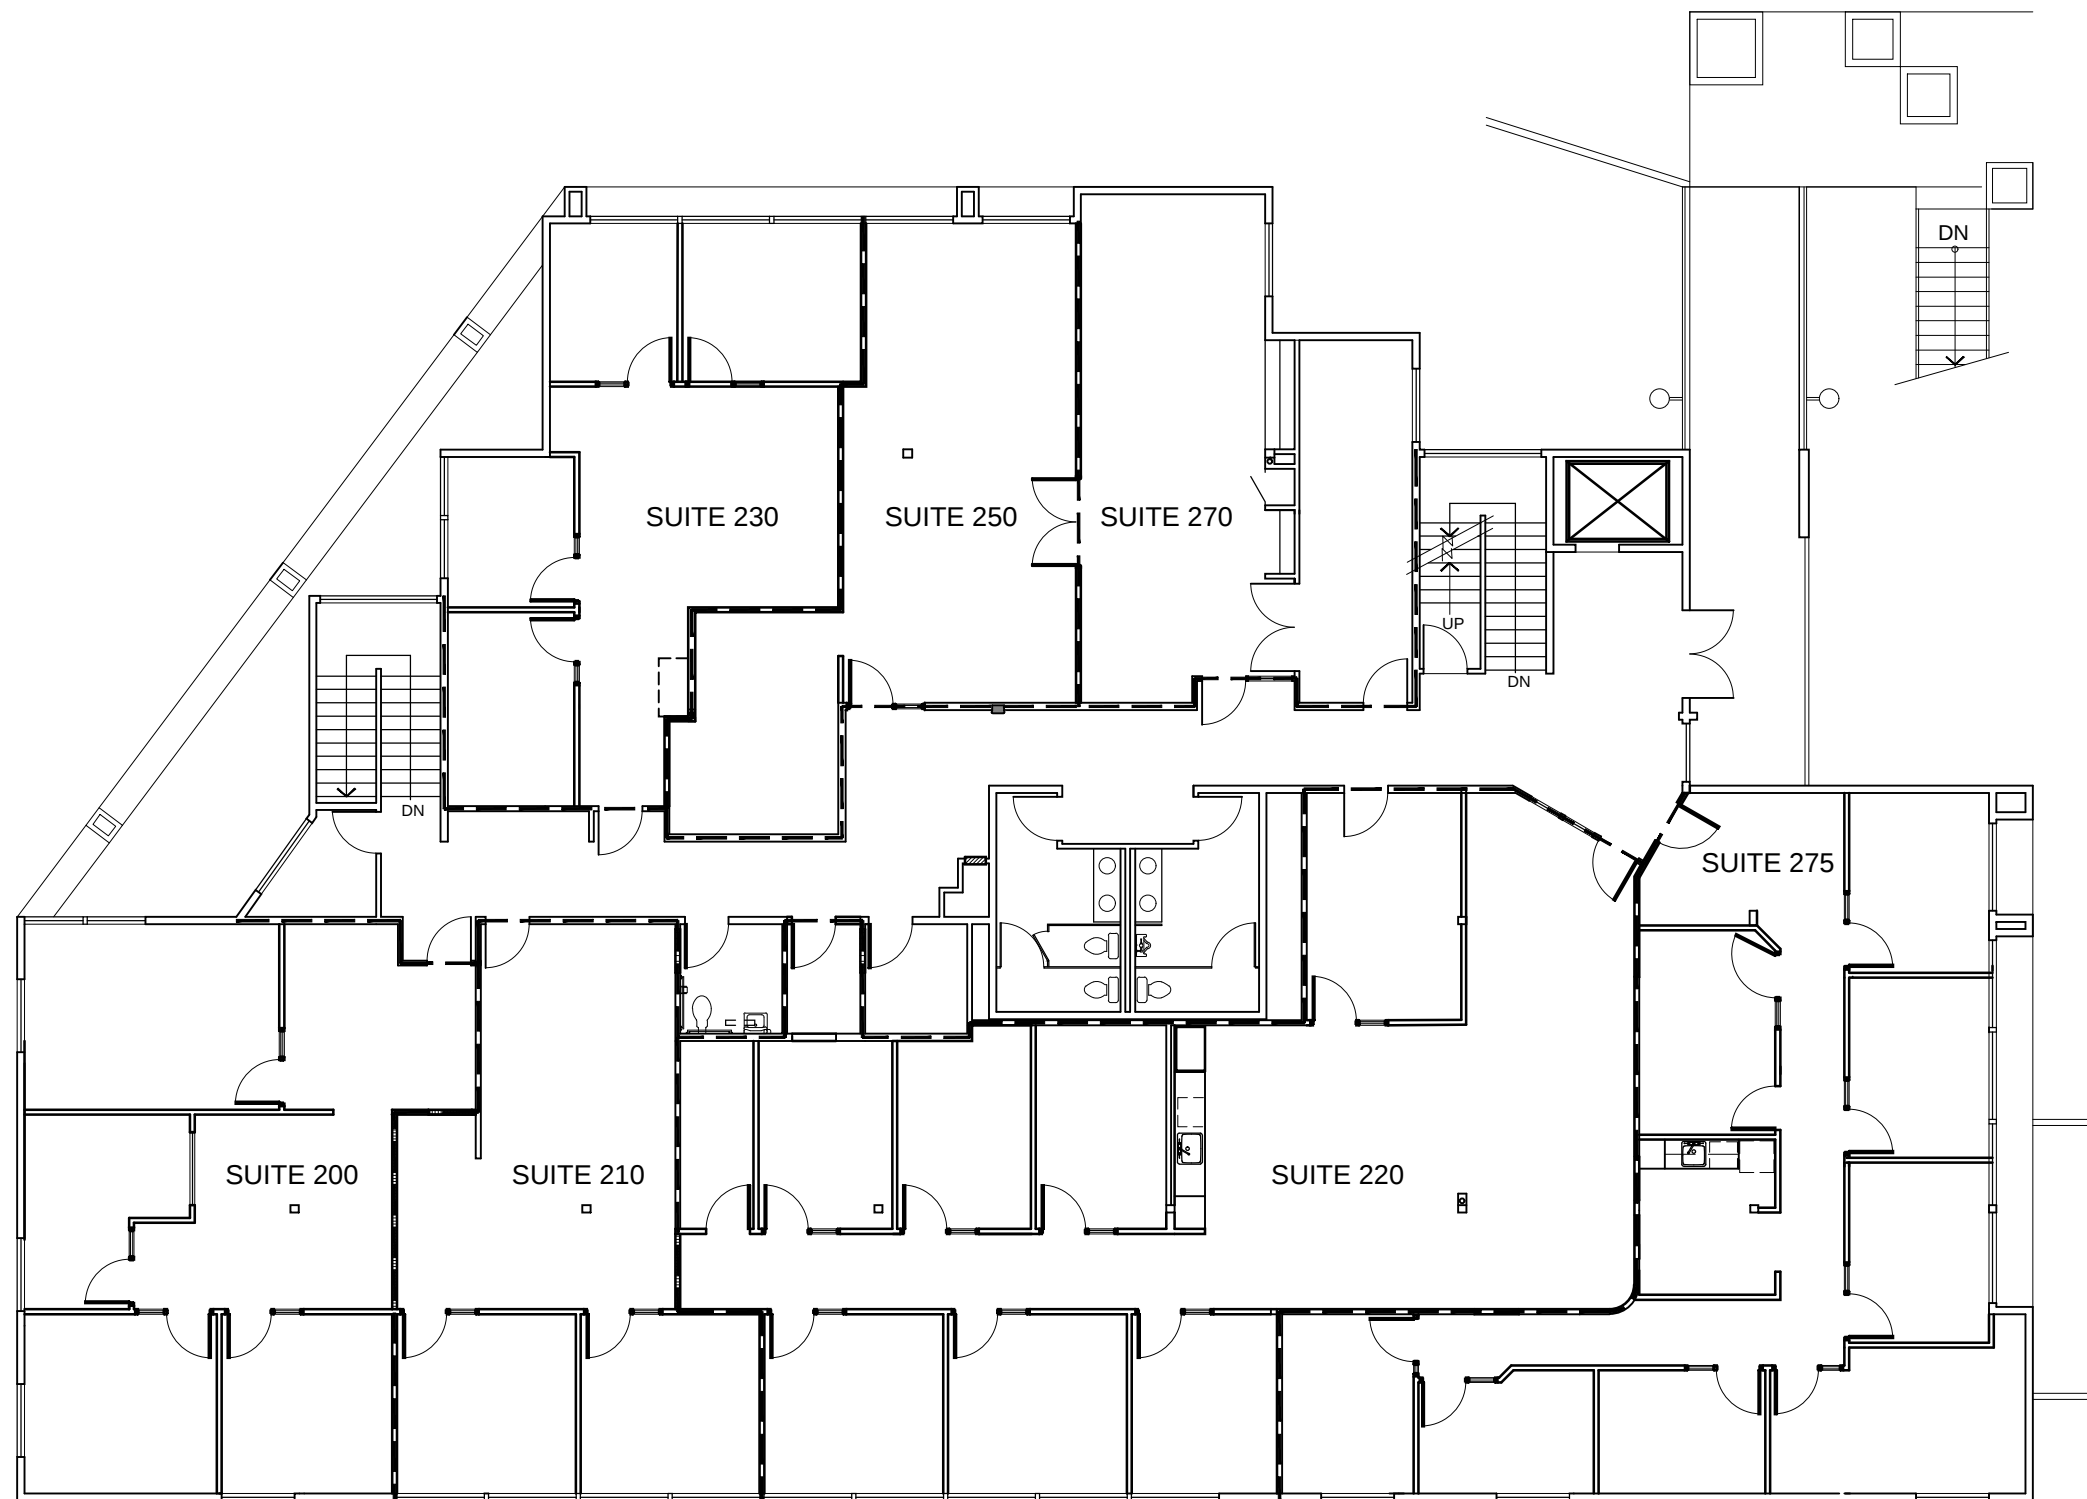

1 2nd FLOOR PLAN

SCALE: AS SHOWN

