


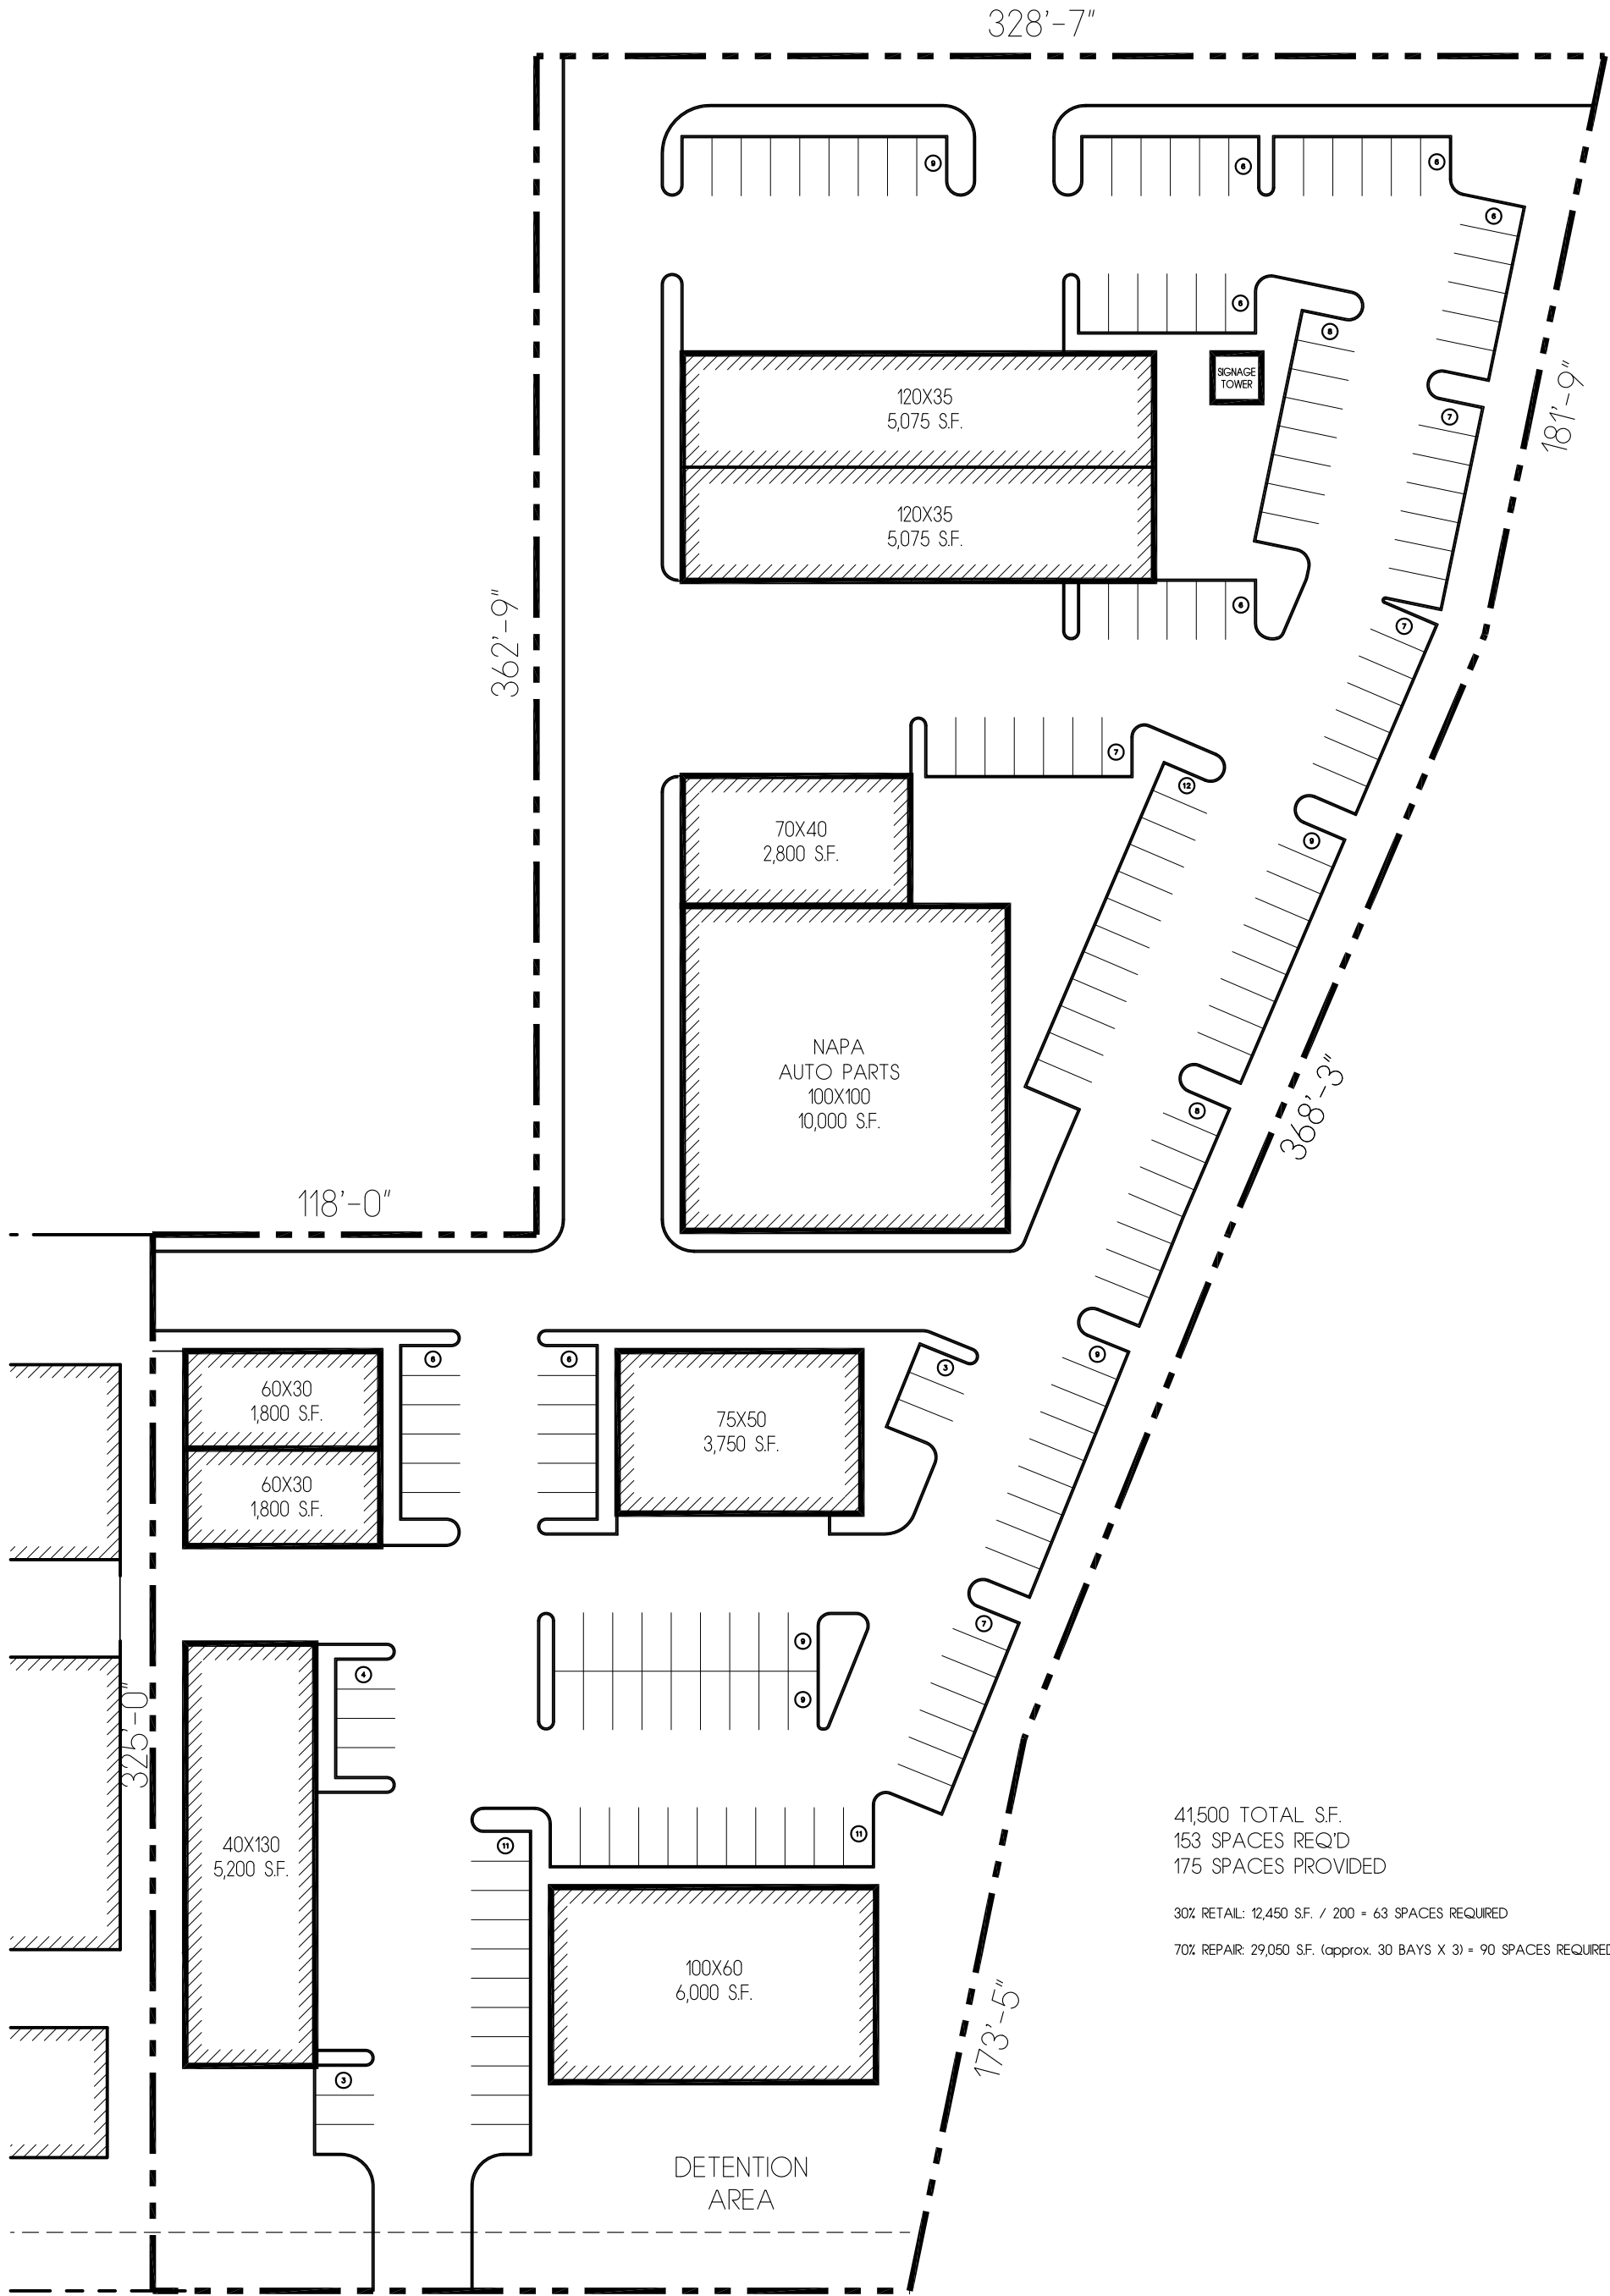

CONCEPT SITE PLAN

SCALE: 1"=50'-0"