


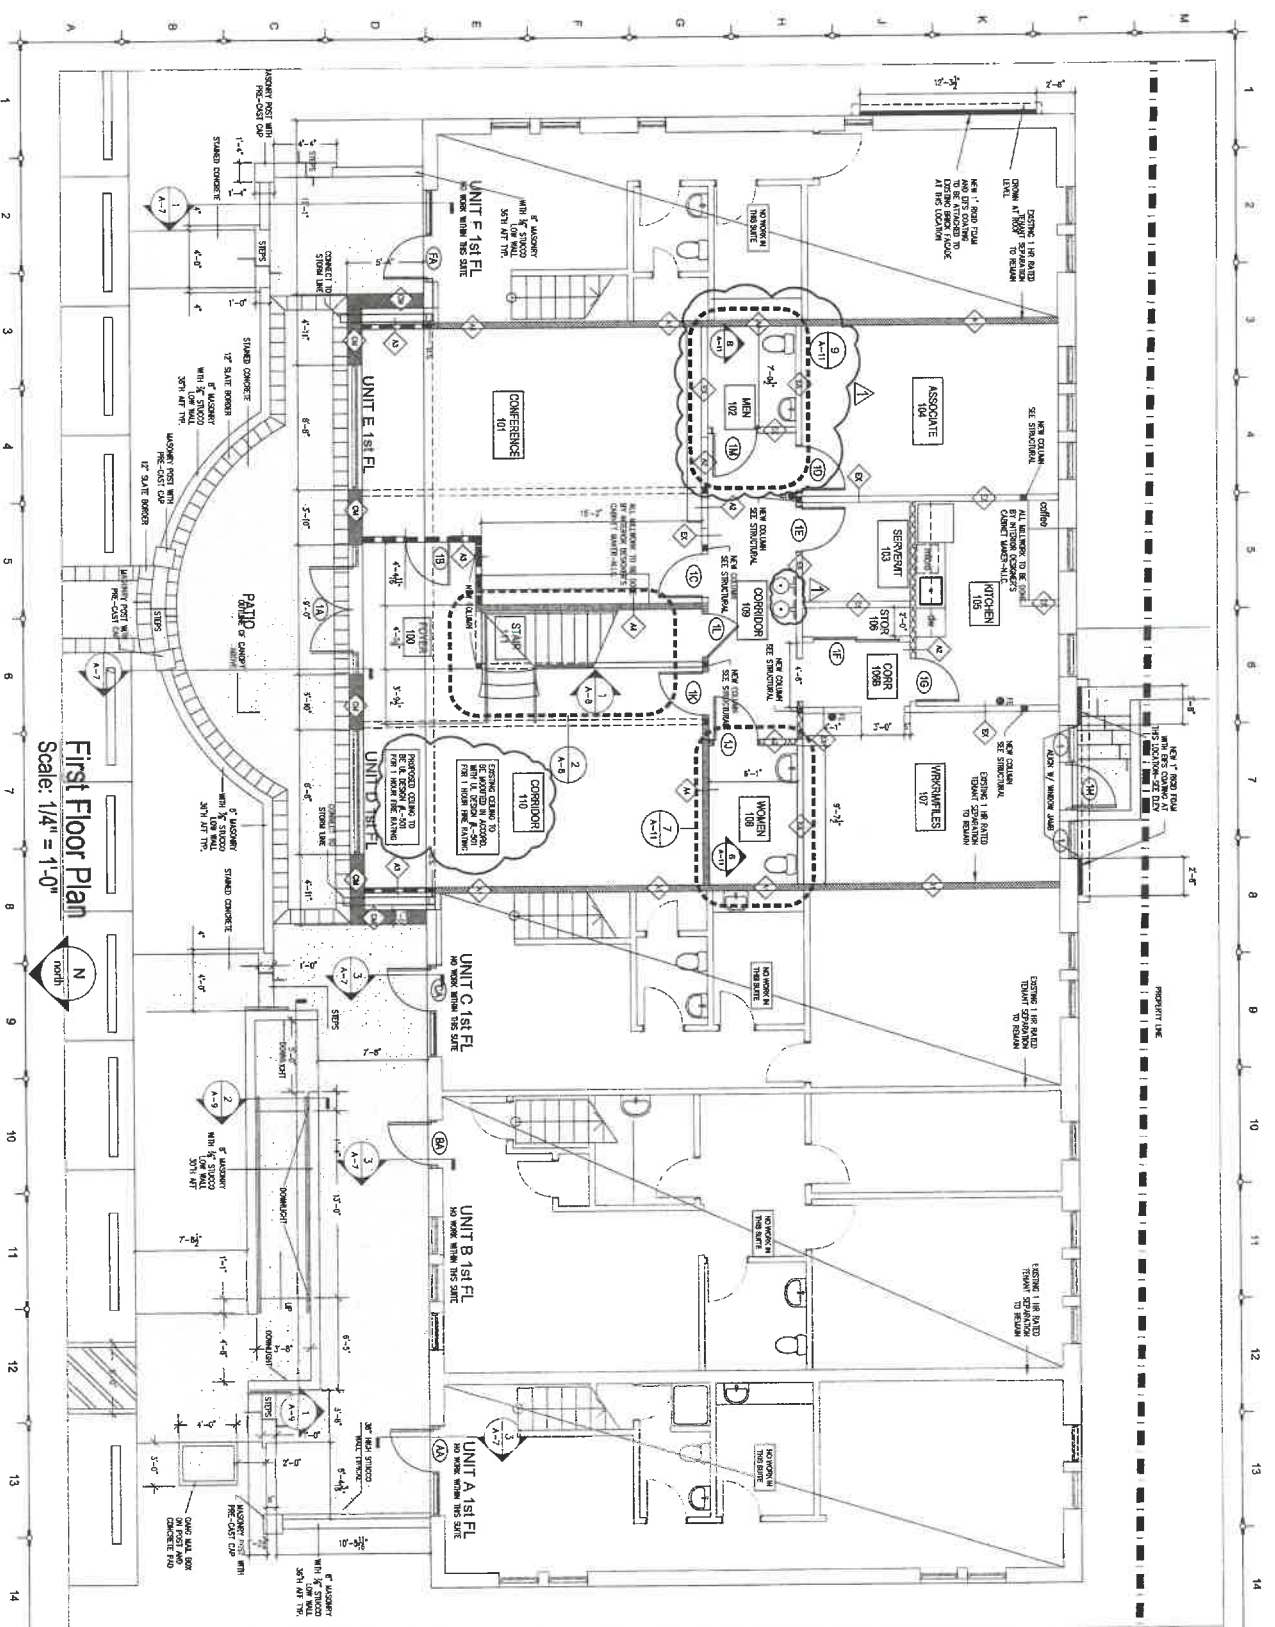

First Floor Plan
 Scale: 1/4" = 1'-0"



GrandDesign
 Architecture & Interior Design
 2911 Wood Street, Sarasota, Florida 34237
 813-690-8744
www.granddesignflorida.com

Larson Johnson PL
 Office Building Renovation
Overall 1st Floor Plan

DATE: 8-12-14
 BY: J.A. 18-14
 CHECKED: J.A. 18-14
 PROJECT NUMBER: 14-0000000000

LEGEND

AREA OF REMOVAL (HATCHED)

LOCATION OF TYPE 24-1000 FINE TYPHOGRAPHY (FALL MOUNTED)

100% REMOVAL - SEE 100% SCHEDULE - ALL ROOMS IN 1st FLOOR

SYMBOL	DESCRIPTION
(Hatched pattern)	AREA OF REMOVAL (HATCHED)
(Dashed line)	LOCATION OF TYPE 24-1000 FINE TYPHOGRAPHY (FALL MOUNTED)
(Solid line)	100% REMOVAL - SEE 100% SCHEDULE - ALL ROOMS IN 1st FLOOR