



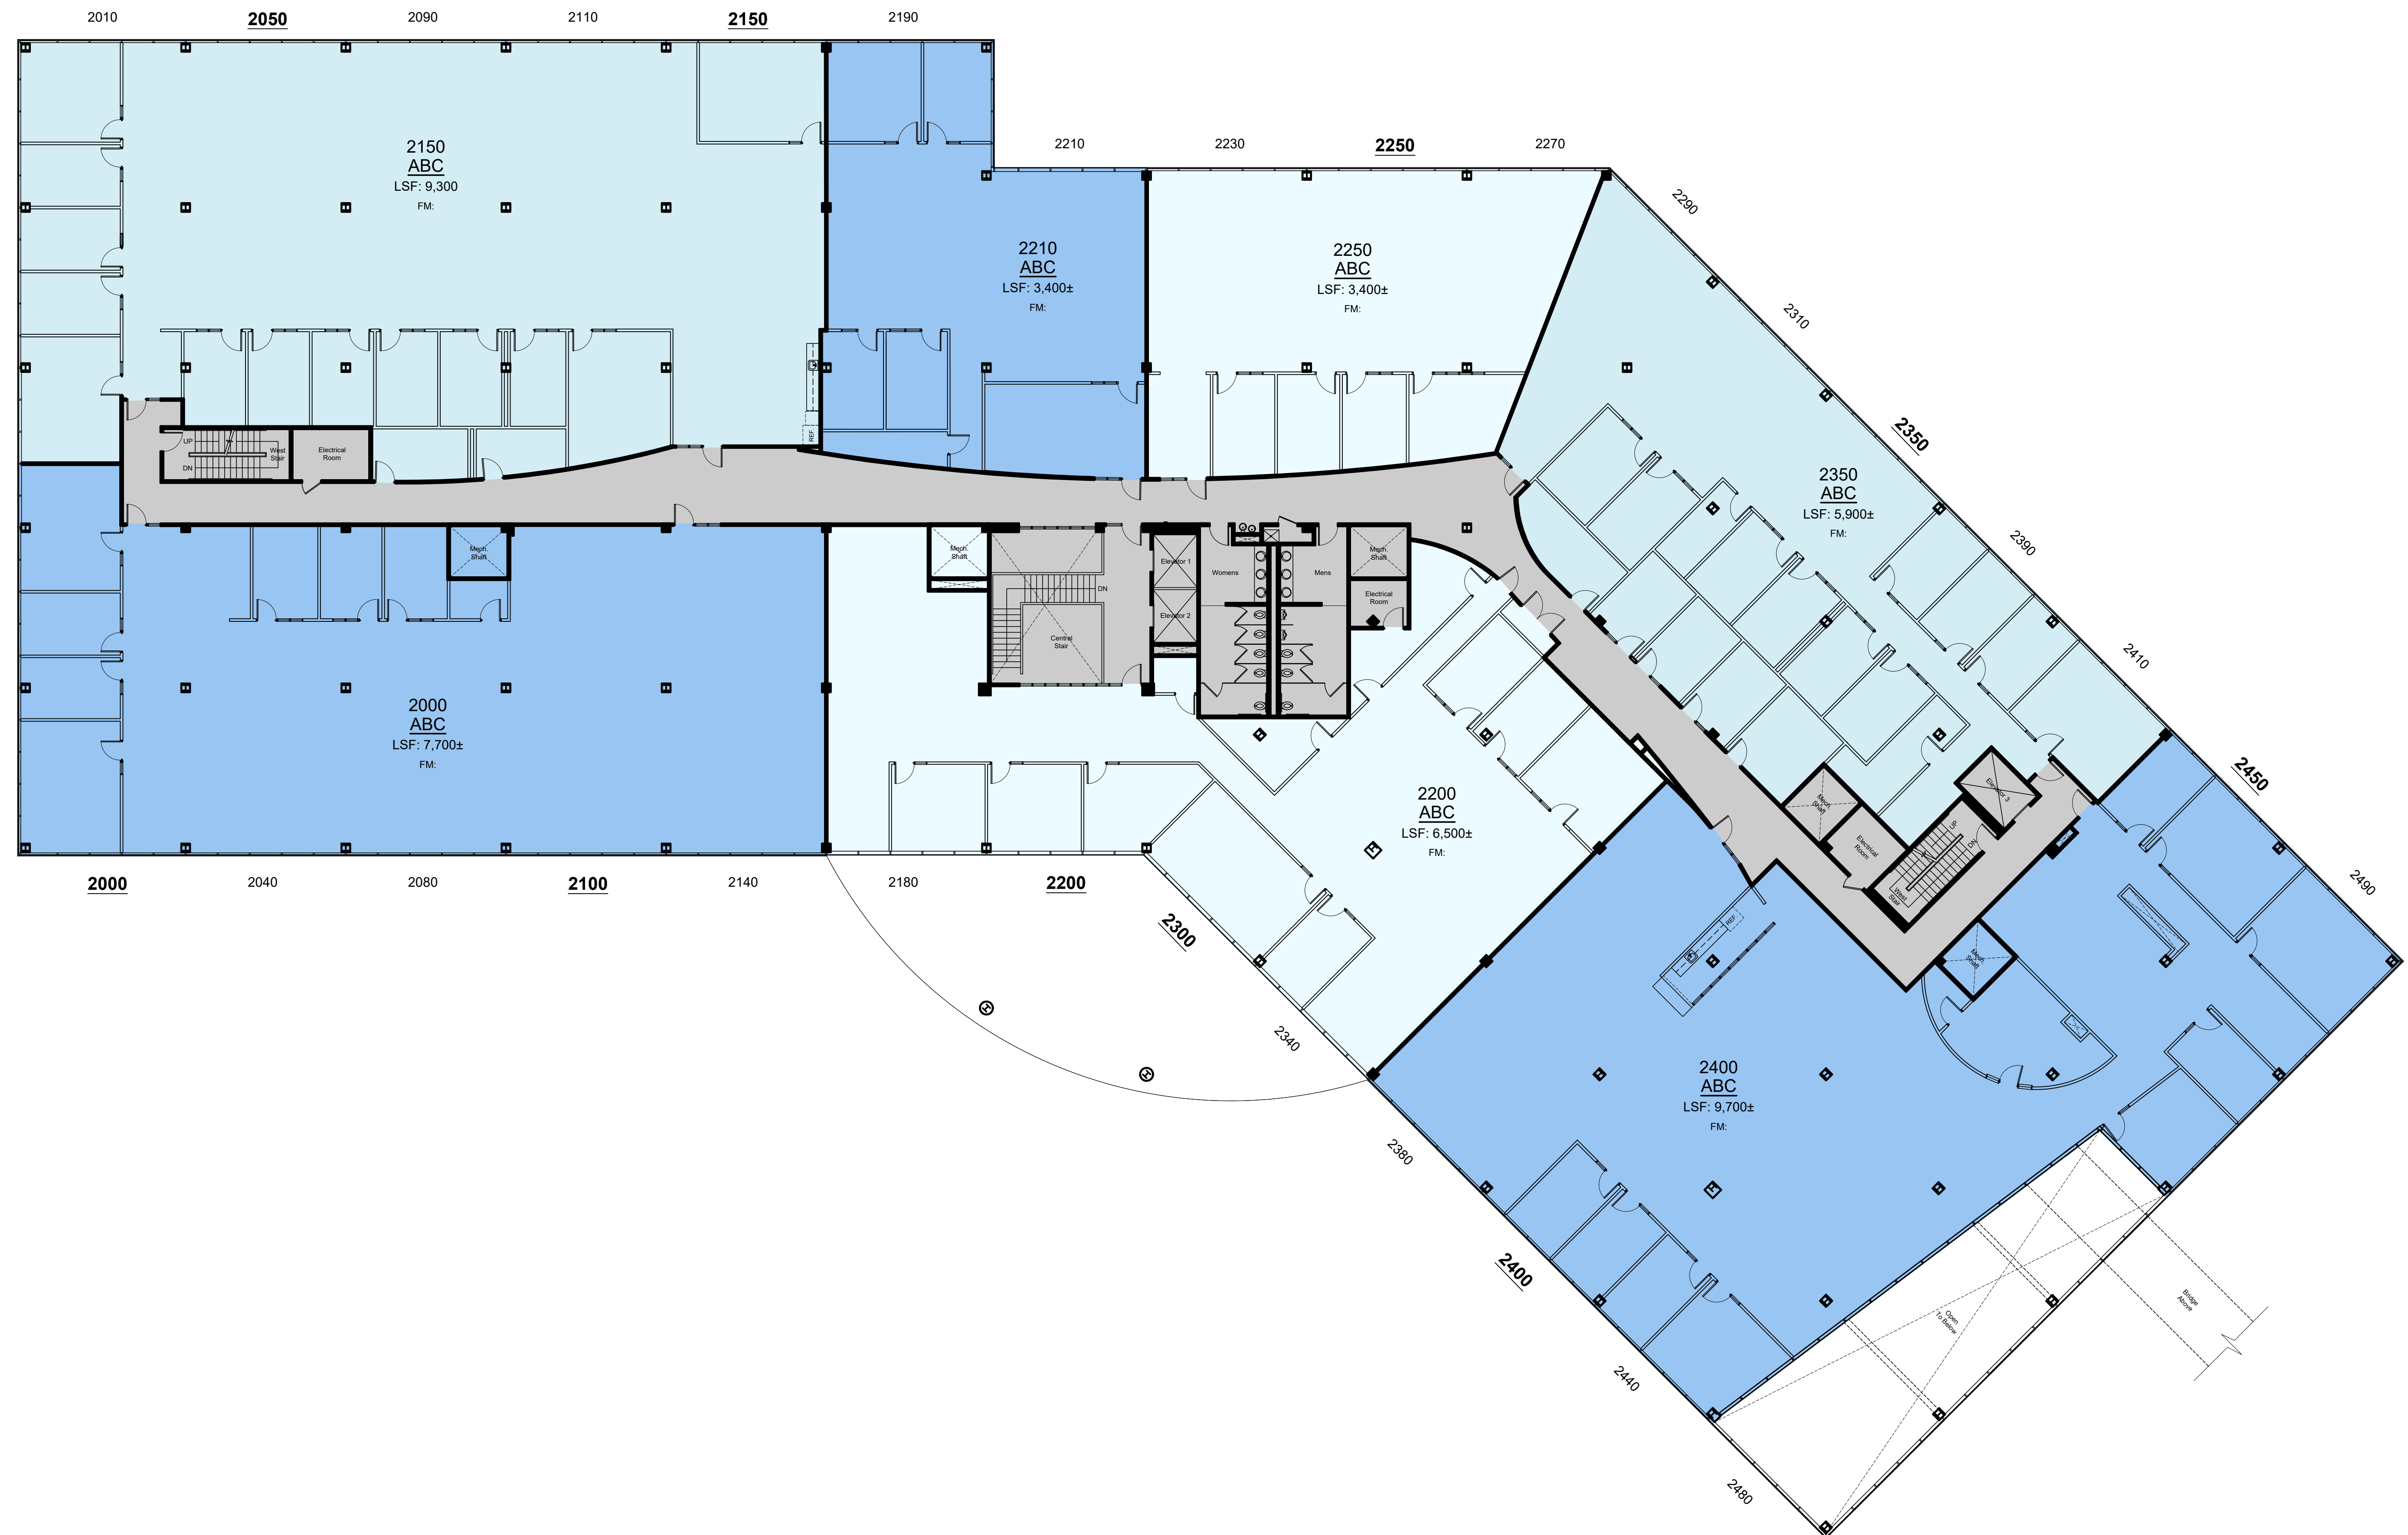

Actual Floor Square Footage: 45,108± ASF

0 3' 6' 13' 26' 39' 52' 78'
Scale: 1" = 13'-0"


Locus:

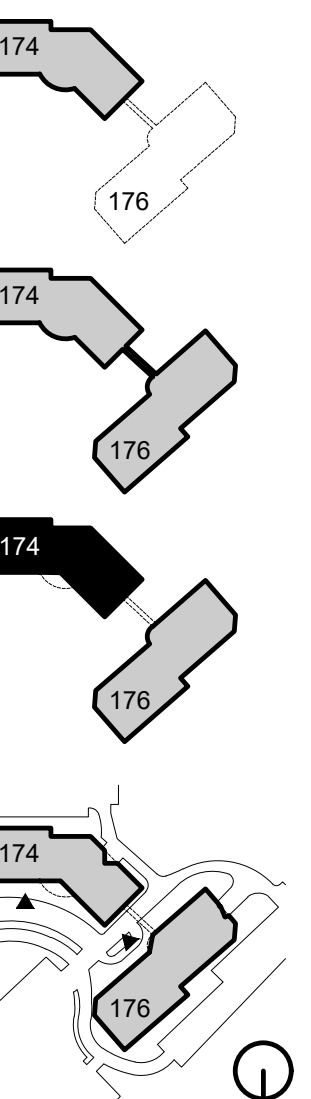

Cummings Properties
Corporate Offices, 200 West Cummings Park,
Woburn, MA 01801
781-935-8000
cummings.com

Note: These CAD drawings are not
as-built drawings and Cummings Properties
makes no representation as to their
accuracy. They are recorded on, or can be
transmitted as, electronic media. They are
therefore subject to undetectable alteration
or erasure, either intentional or
unintentional, due to, among other causes:
transmission, conversion, media
degradation, software error, or human
alteration. Accordingly, Cummings
Properties shall not be held liable for any
claims, losses, damages, or costs arising
out of any such use of these CAD
documents.

Updated: 01-08-26
Designer: ASK
Scale: See Above

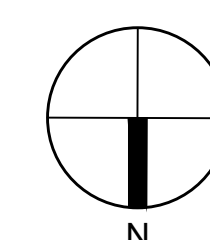

Second Floor Plan
174 Middlesex Turnpike
Bedford, Massachusetts

FIELD
CODE:
SHEET #
174