


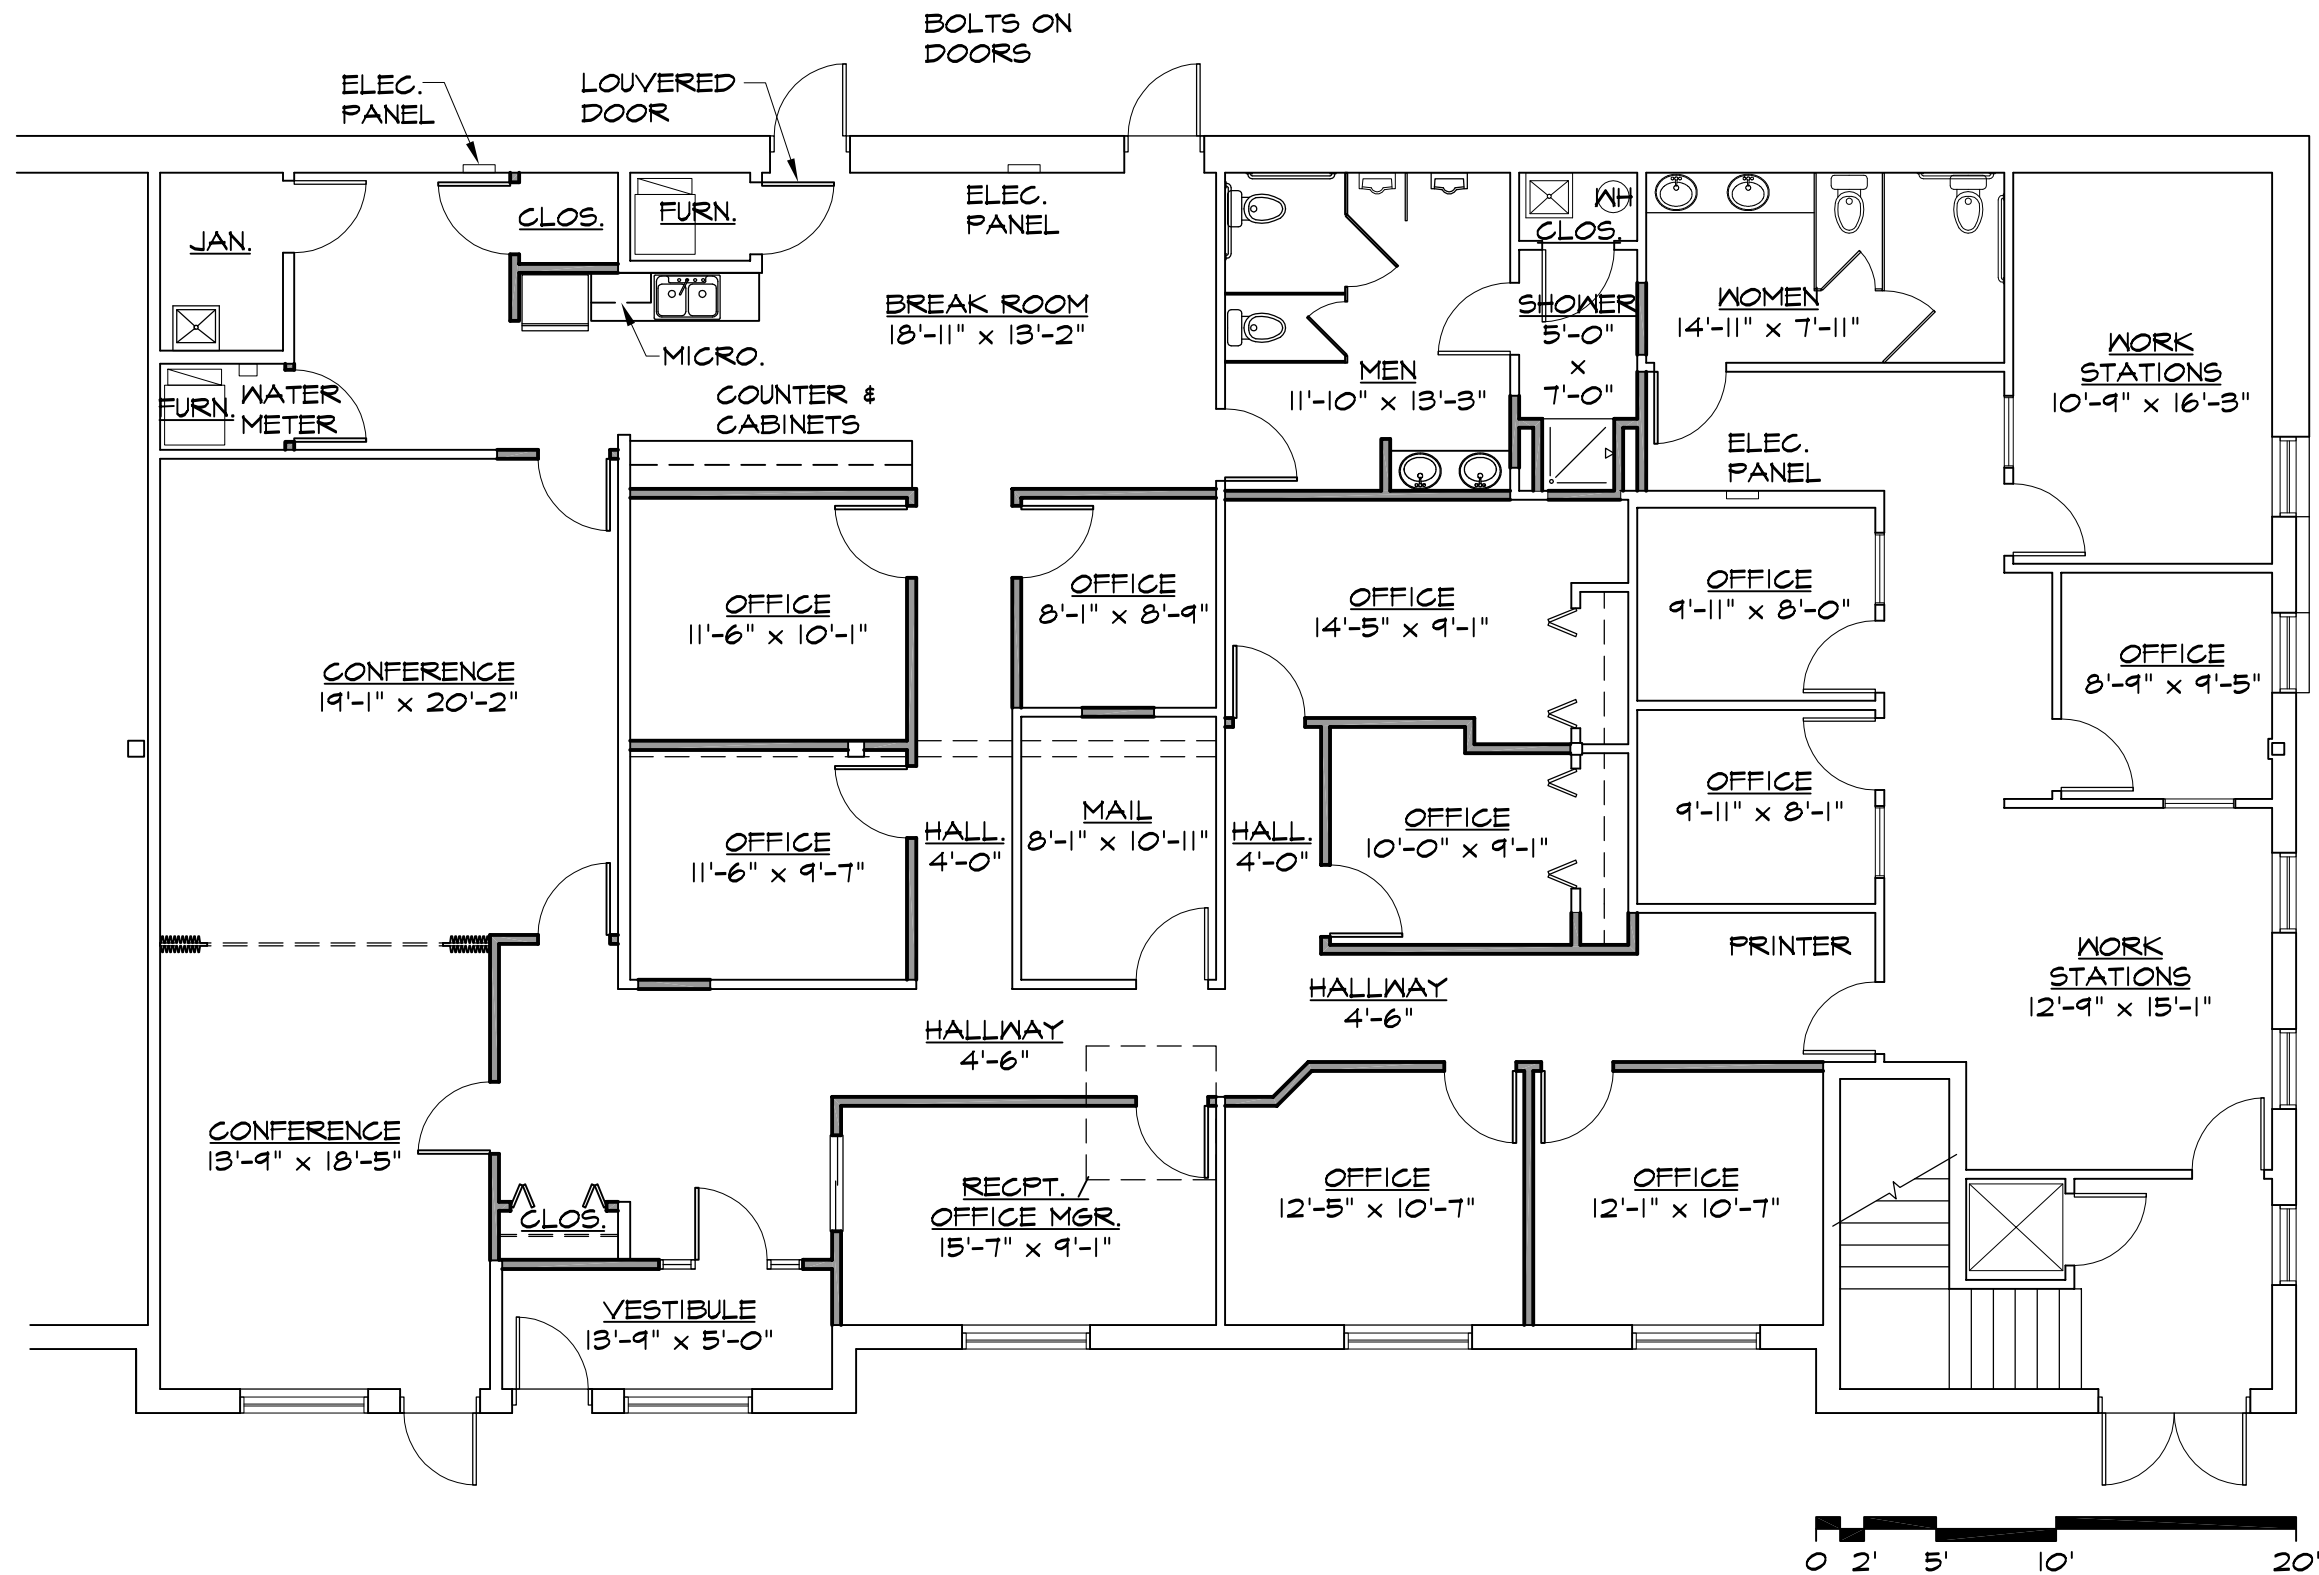

OPTION D  
**FLOOR PLAN**  
 SCALE 1/8" = 1'-0"

**MICHAEL CHAMBLEE**  
 ARCHITECT

NASHVILLE, INDIANA 47448  
 FAX 812-988-1833

1833 COUNTRY CLUB ROAD  
 812-988-1432

**ROGERS OFFICE**  
**REMODEL**

BLOOMINGTON, INDIANA

COVENANTER DRIVE

**A5**

05-02-2012