

 


Legend:

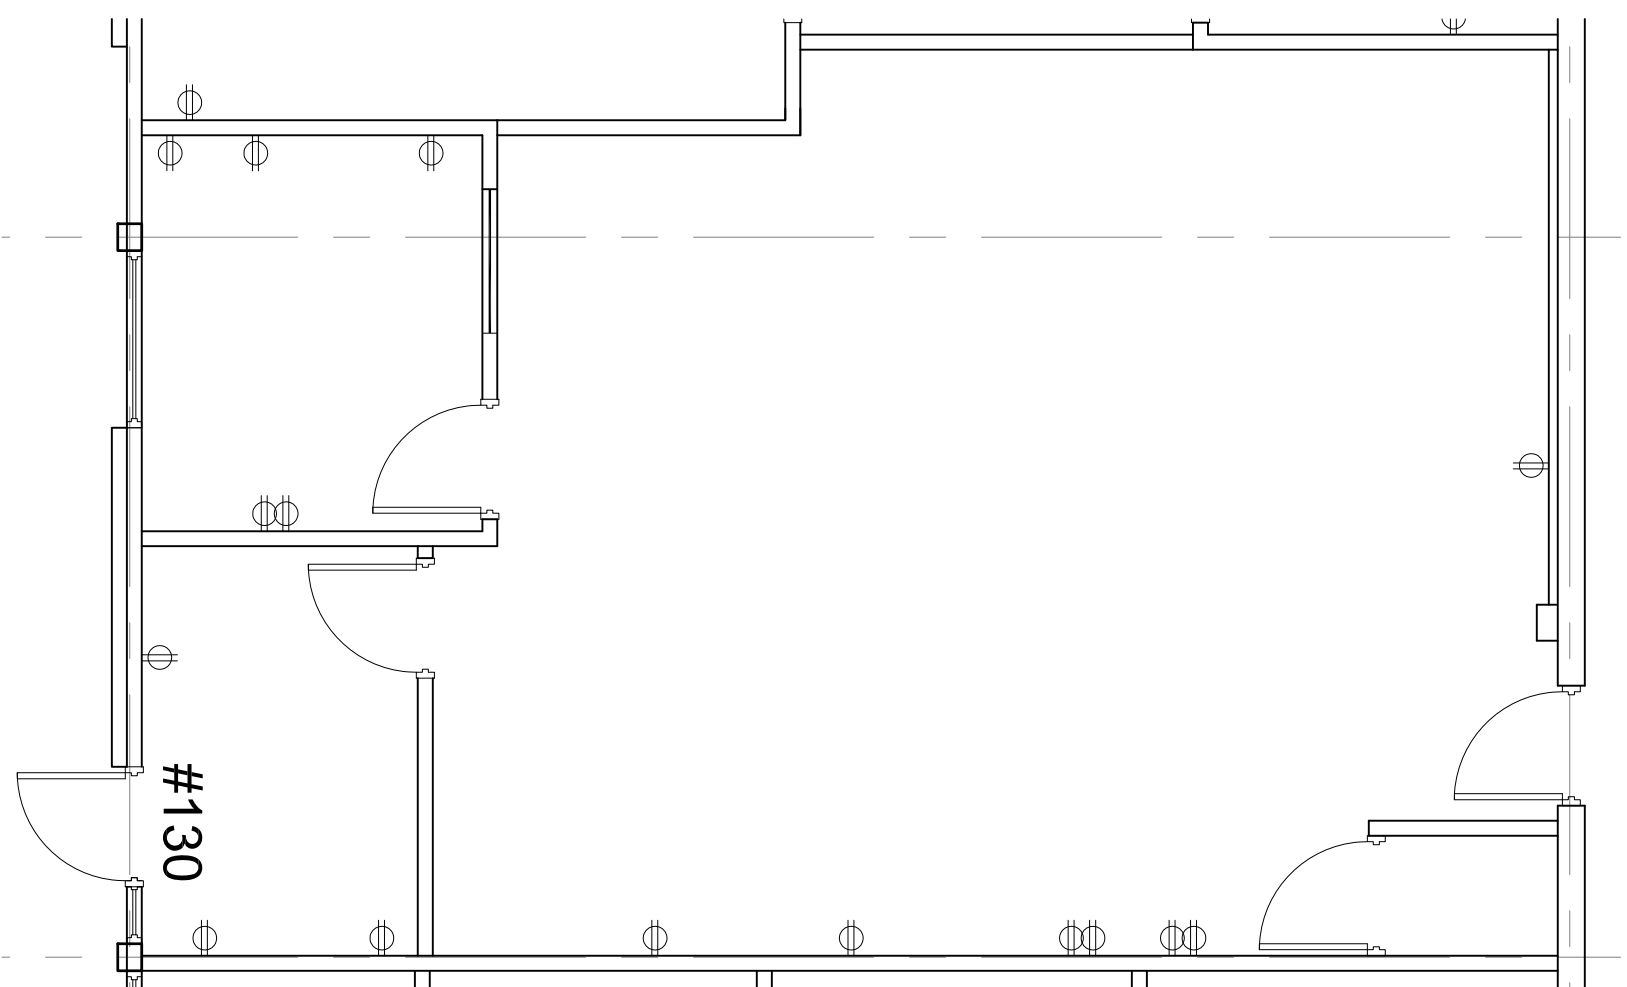

**Suite: #130**  
SCALE: 3/16" = 1'-0"  
(11x17)

**1,105 RSF**

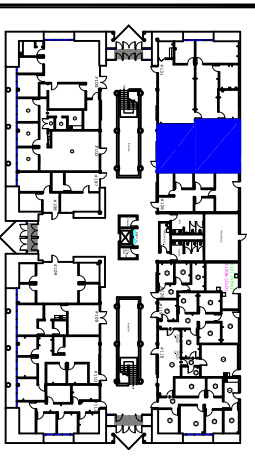

**SPENCER STREET  
KEY PLAN**

no.	Issue	date

Title: Ground Floor Plan

Scale: N.T.S.  
Drawn By:

Date: Nov. 6th 2014

Project Name and Location:

**4055 Spencer**  
**Las Vegas, NV**

Suite/Room #  
**#130**



4045 Spencer Street,  
Suite 121 89119  
Las Vegas, NV 89119  
WWW.OLYMBEC.COM

\*Note That All Dimensions Are Approximate and subject to change without notice