

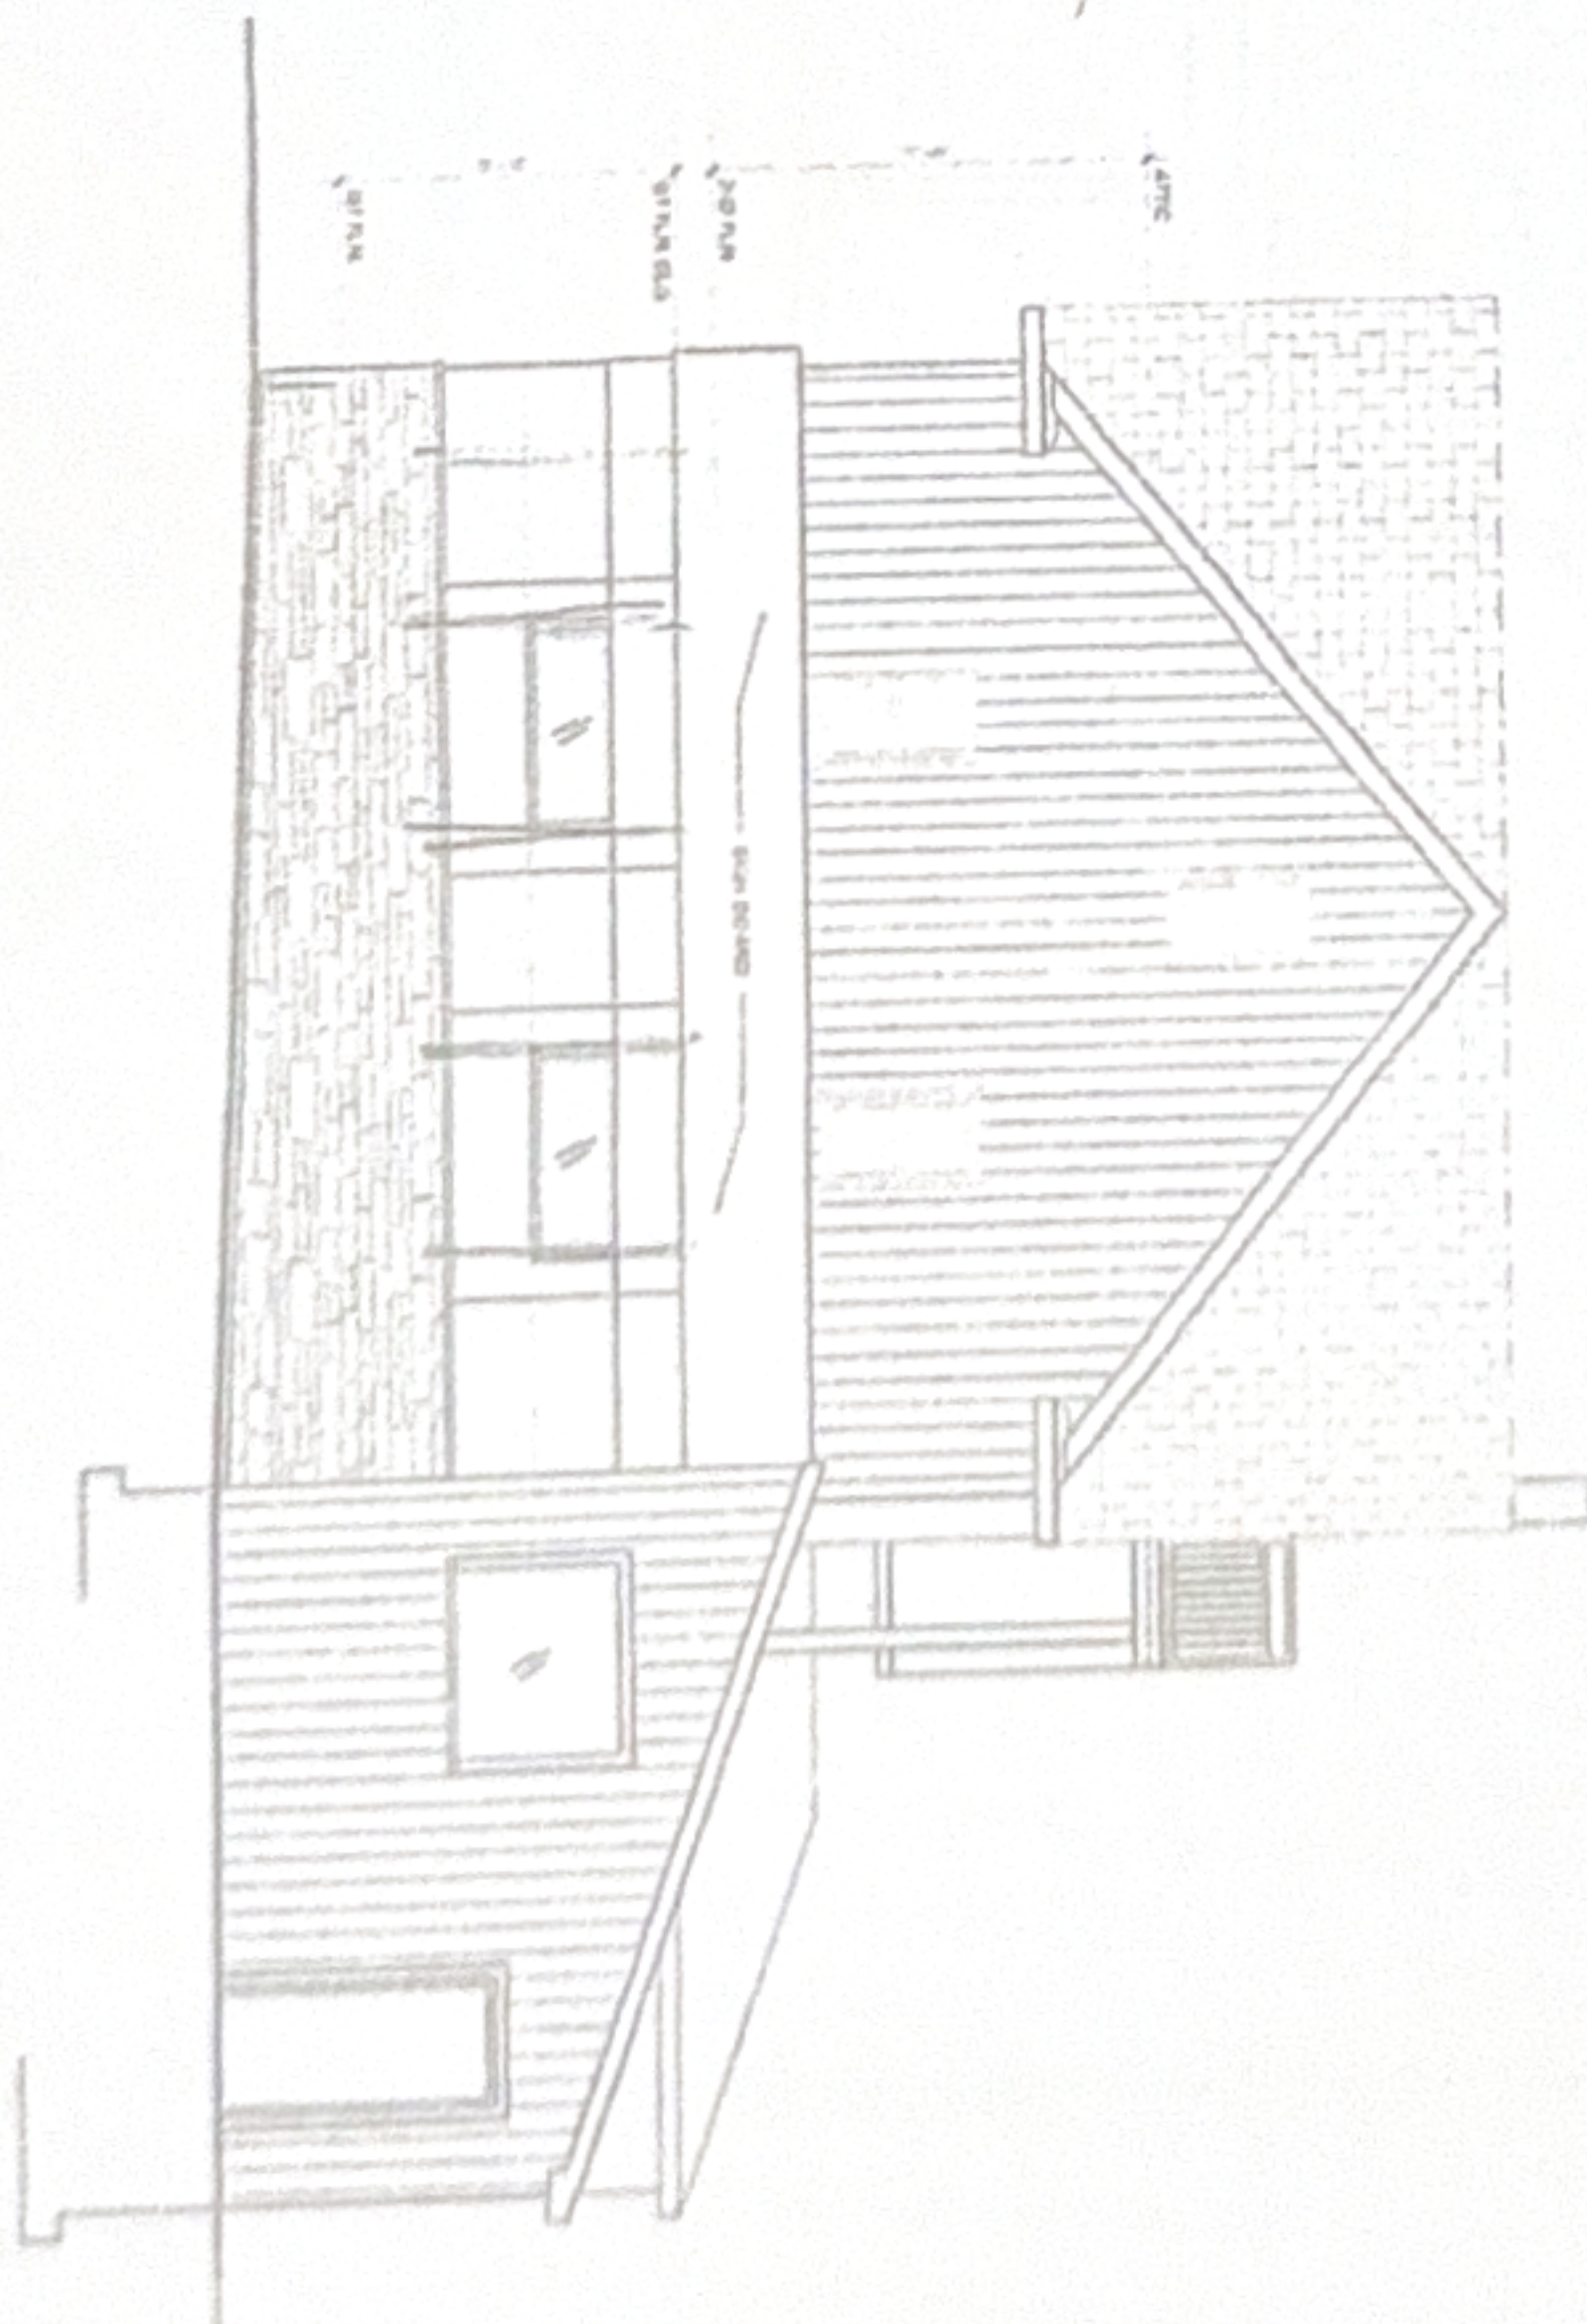
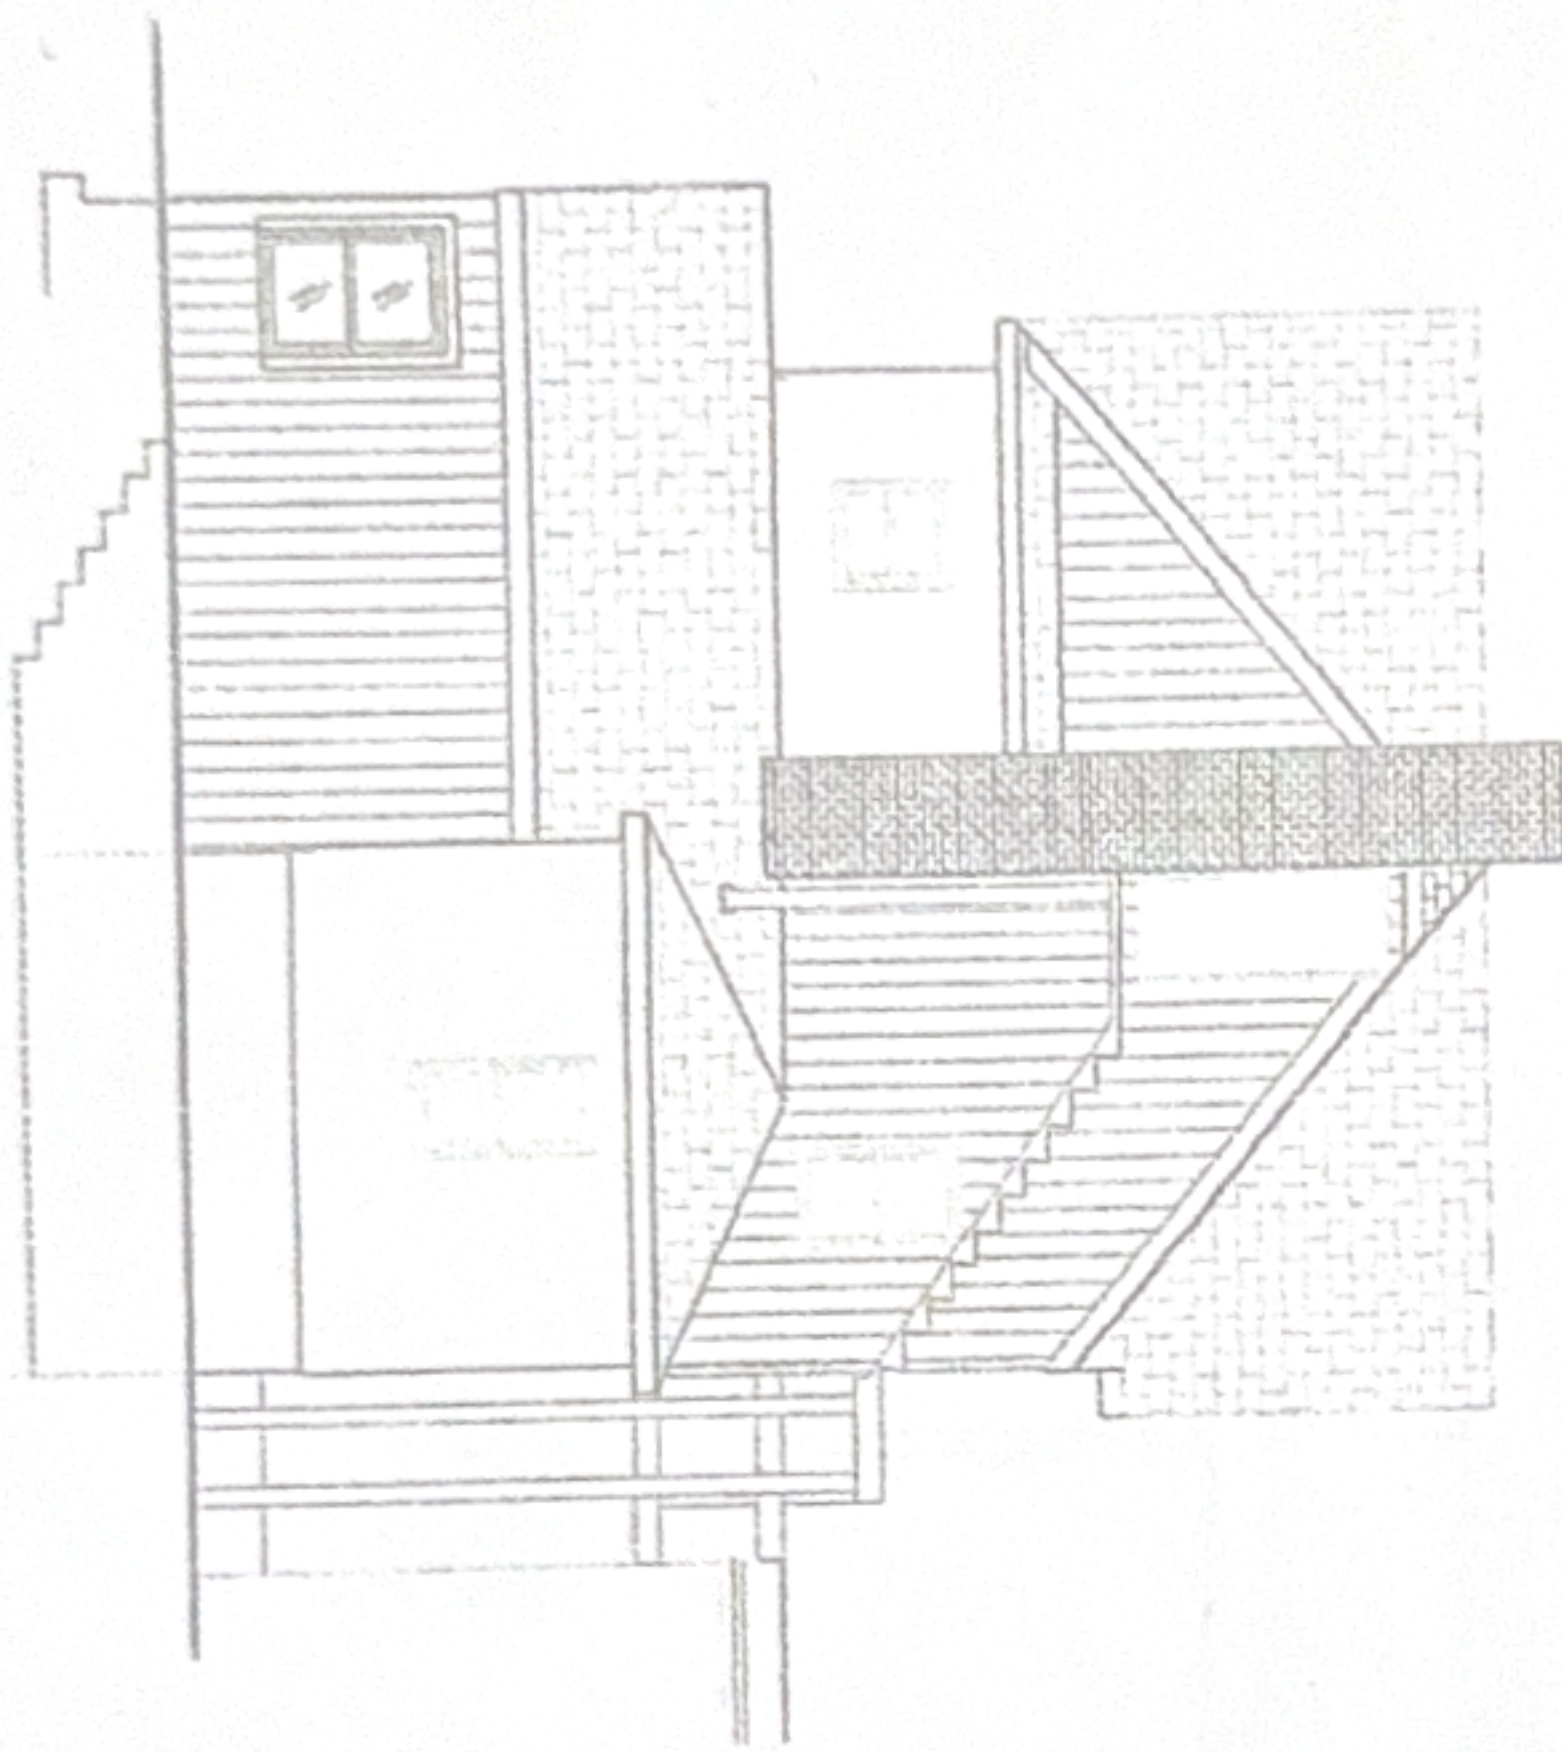


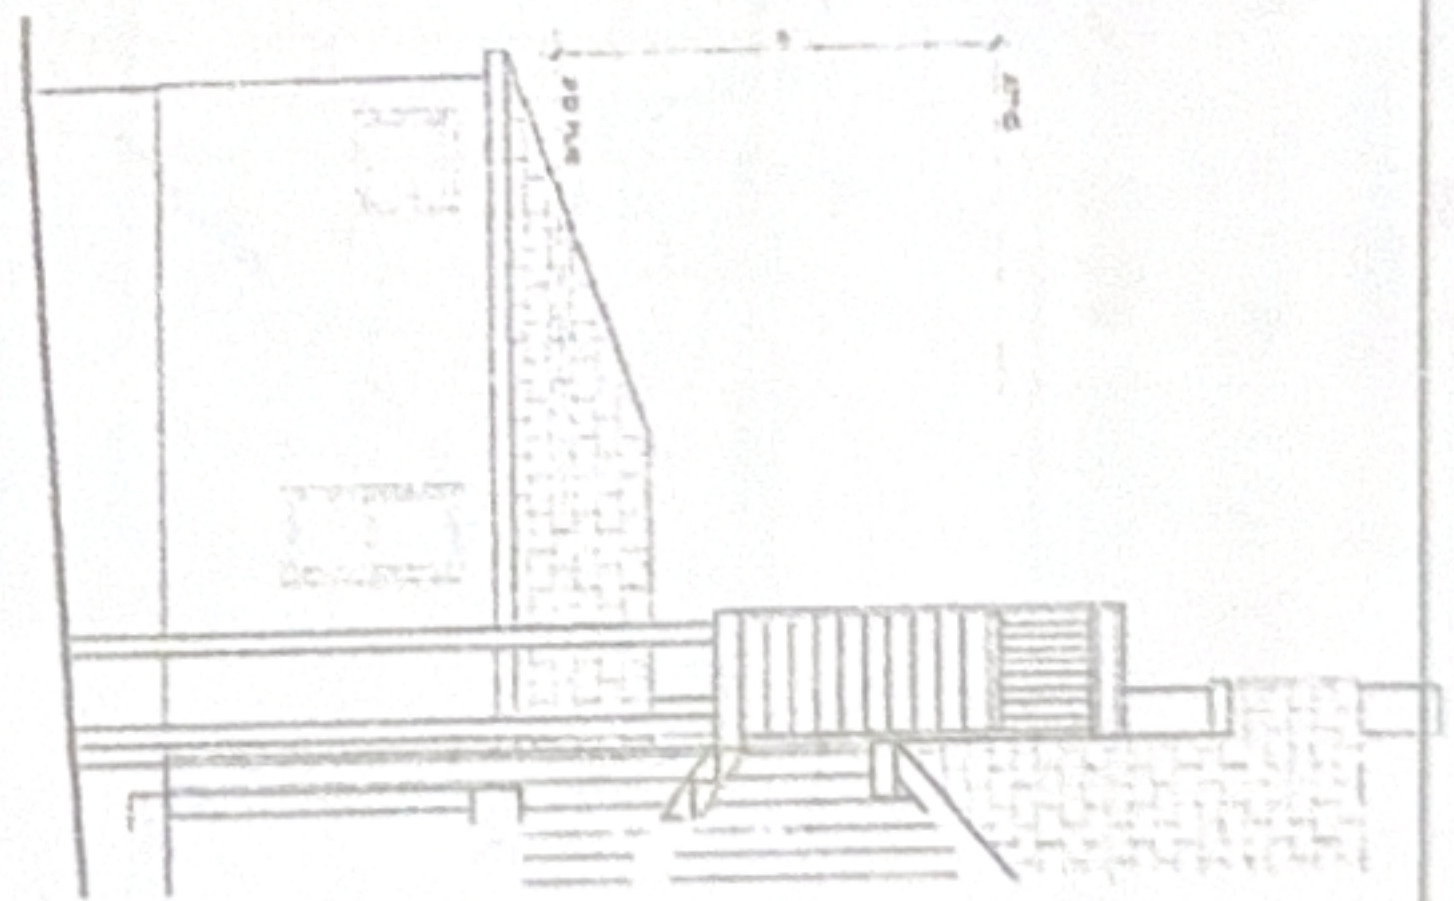

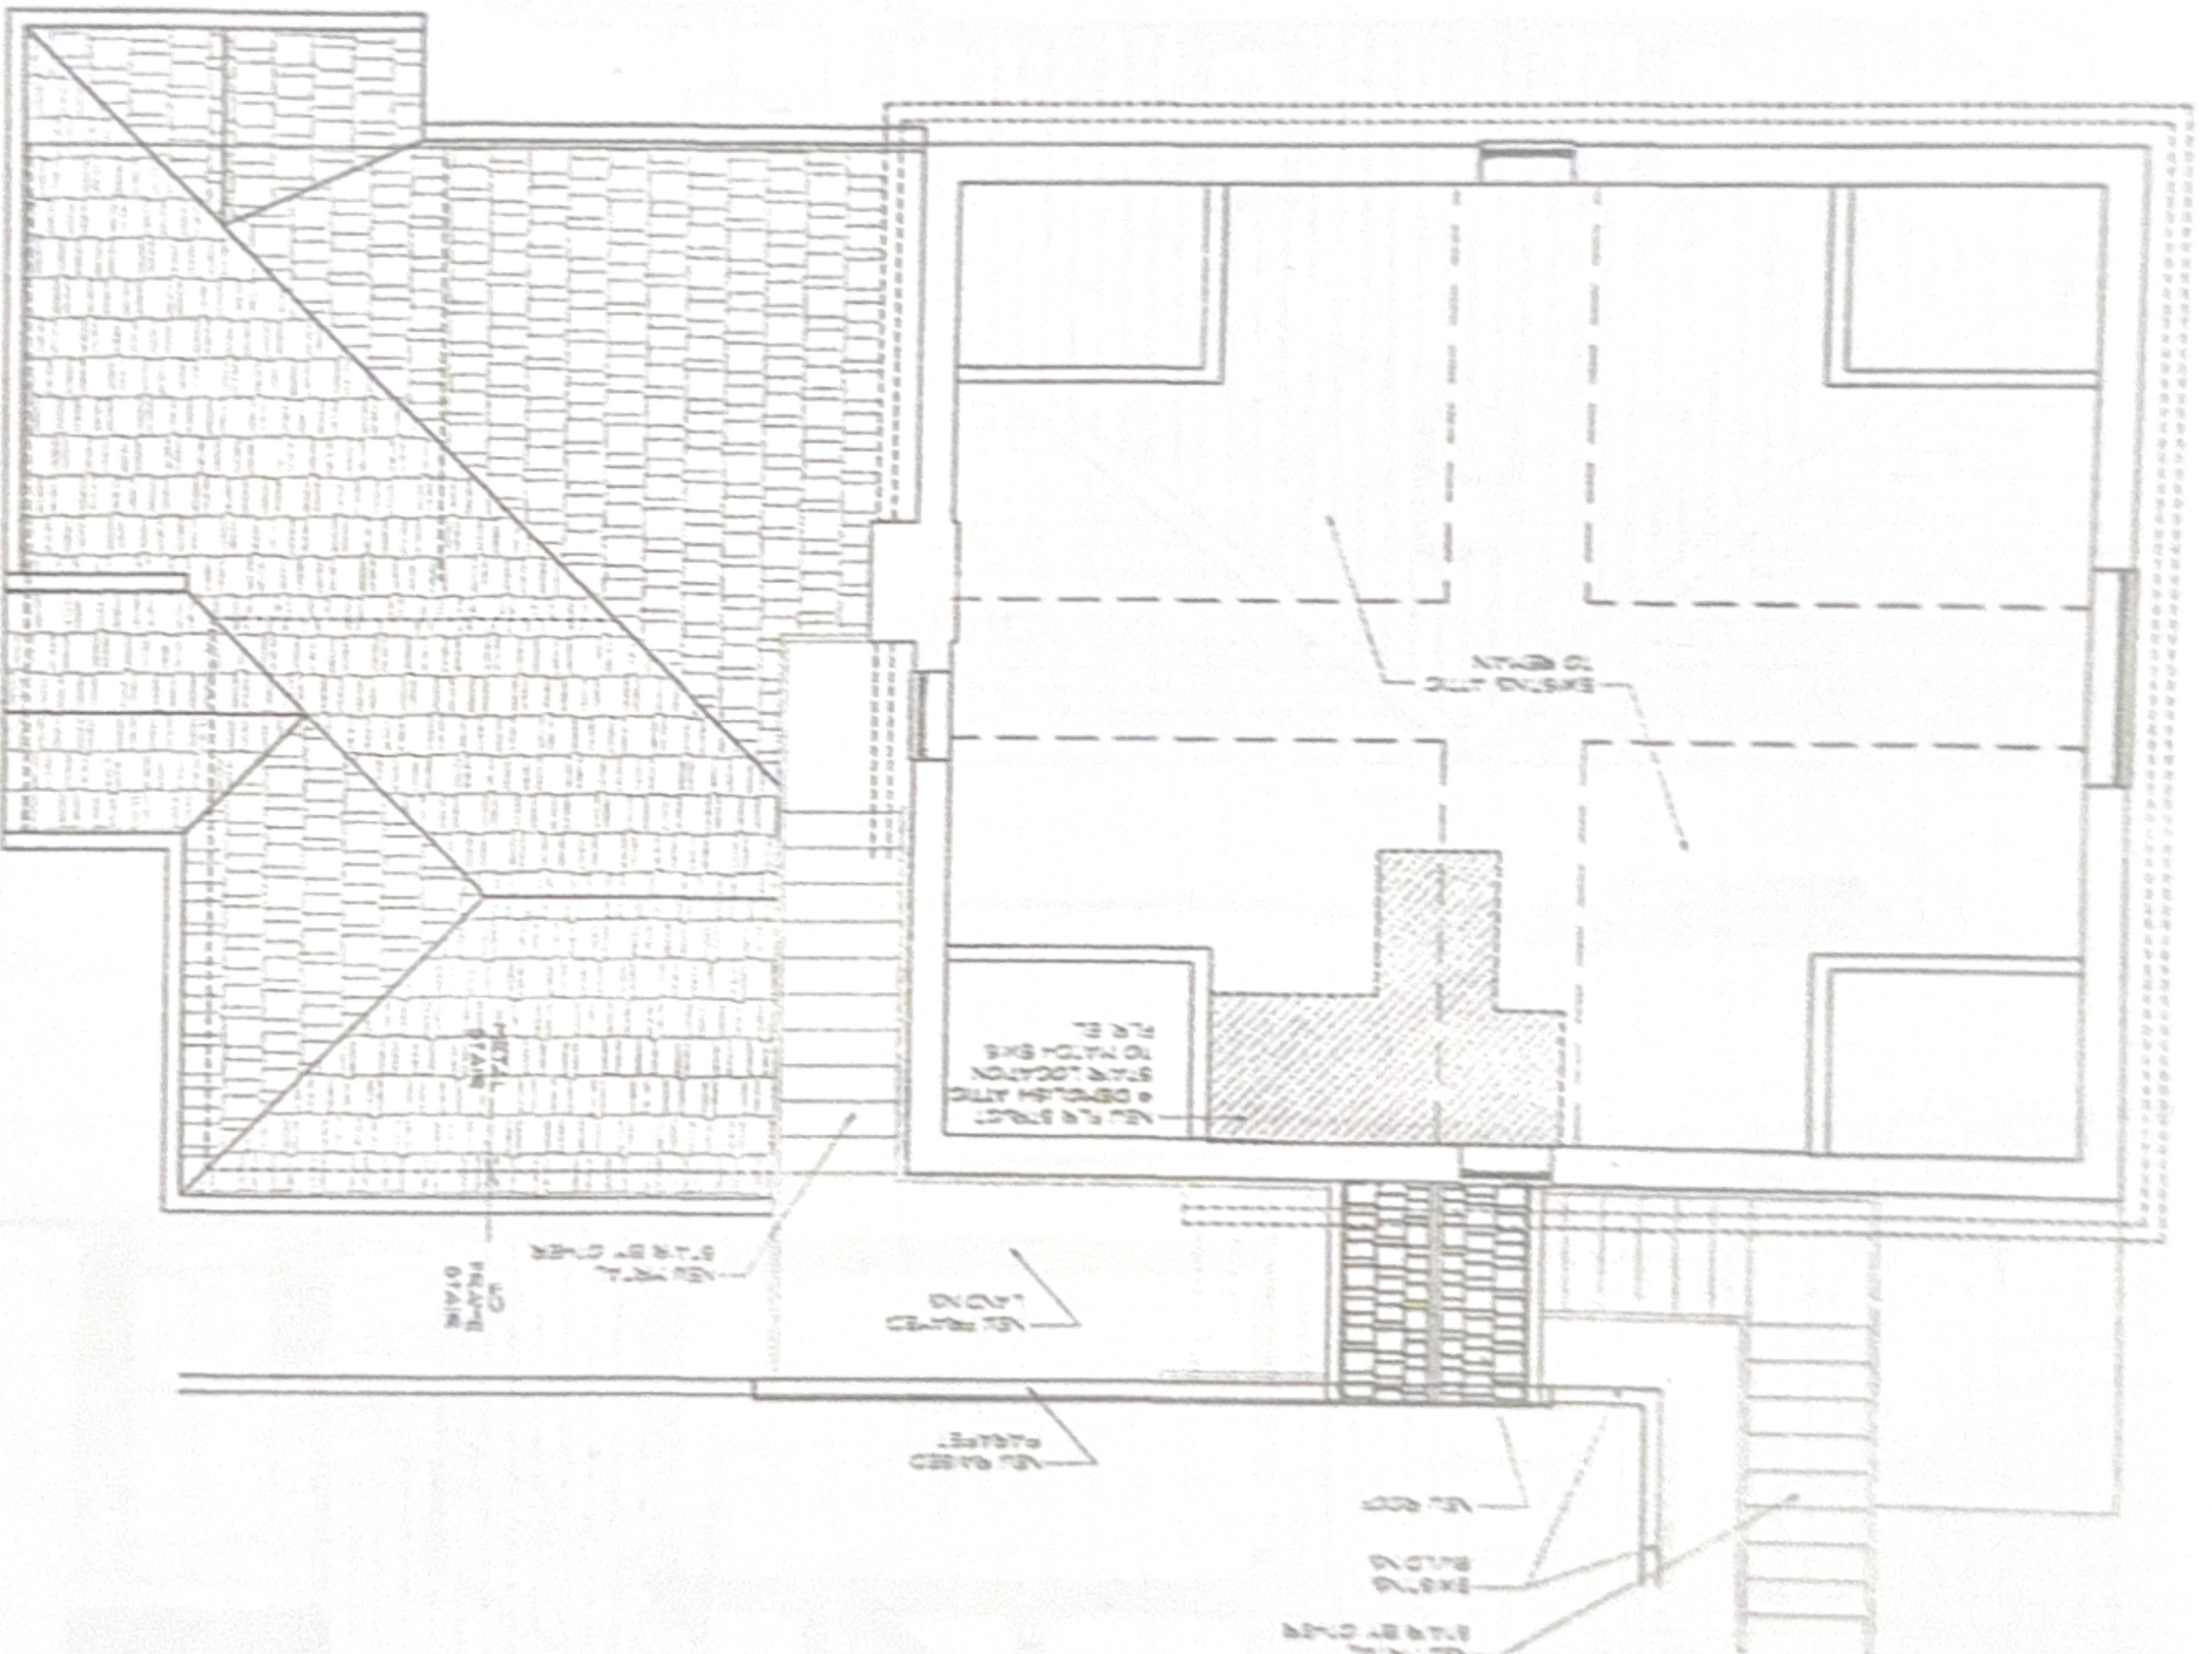

ALTERATIONS AND ADDITIONS TO:

EXISTING BUILDING

83 LIMEKILN PIKE,
GLENESIDE, PA 19038

FLOOR PLANS- 2ND & ATTIC



MITCHELL ABRAMOWITZ, AIA
Registered Architect

2828 Rosewood Avenue, Roslyn, Pa 19001-3012

MITCHELL ABRAMOWITZ, AIA
PA 003660X

NO. DATE BY

DWG. NO.
A-2


PROJECT NO.
14A06

SCALE
AS SHOWN

DATE
07-07-15

CHECKED BY
MA


DRAWN BY
BT

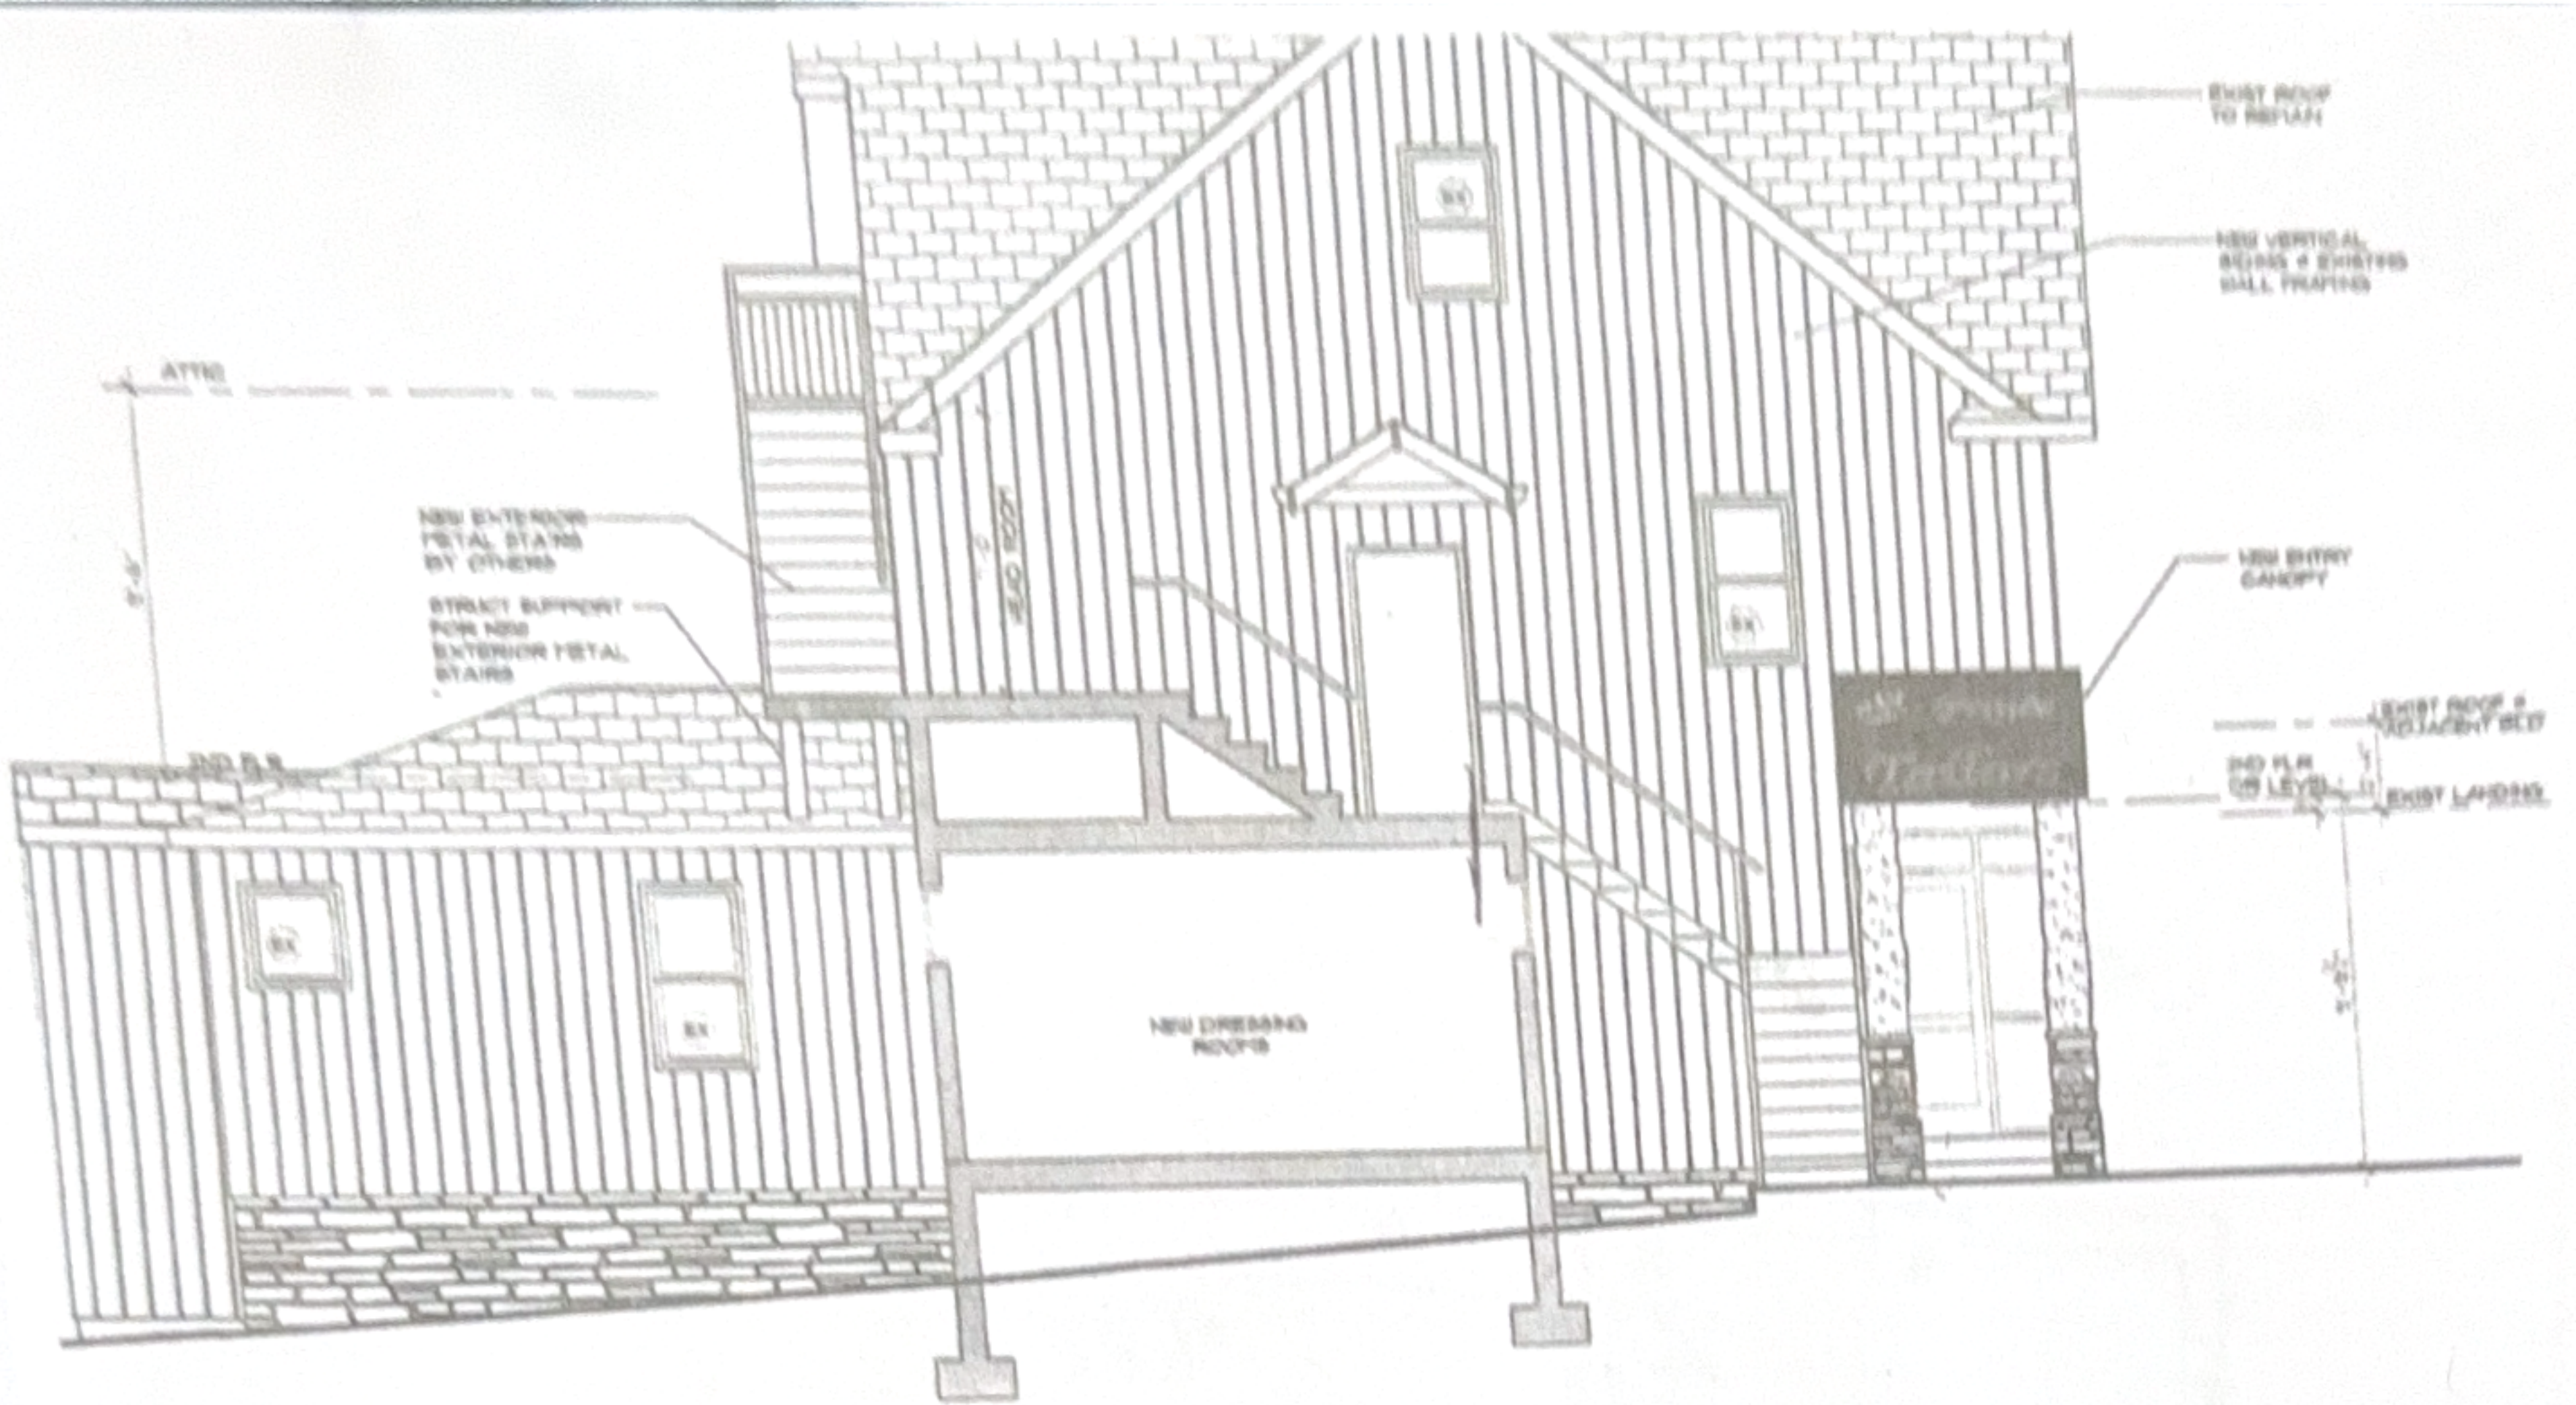

2 NORTH SIDE ELEVATION
SCALE: 1/4" = 1'-0"



4 SOUTH SIDE ELEVATION - GLENSIDE AVE
SCALE: 1/4" = 1'-0"

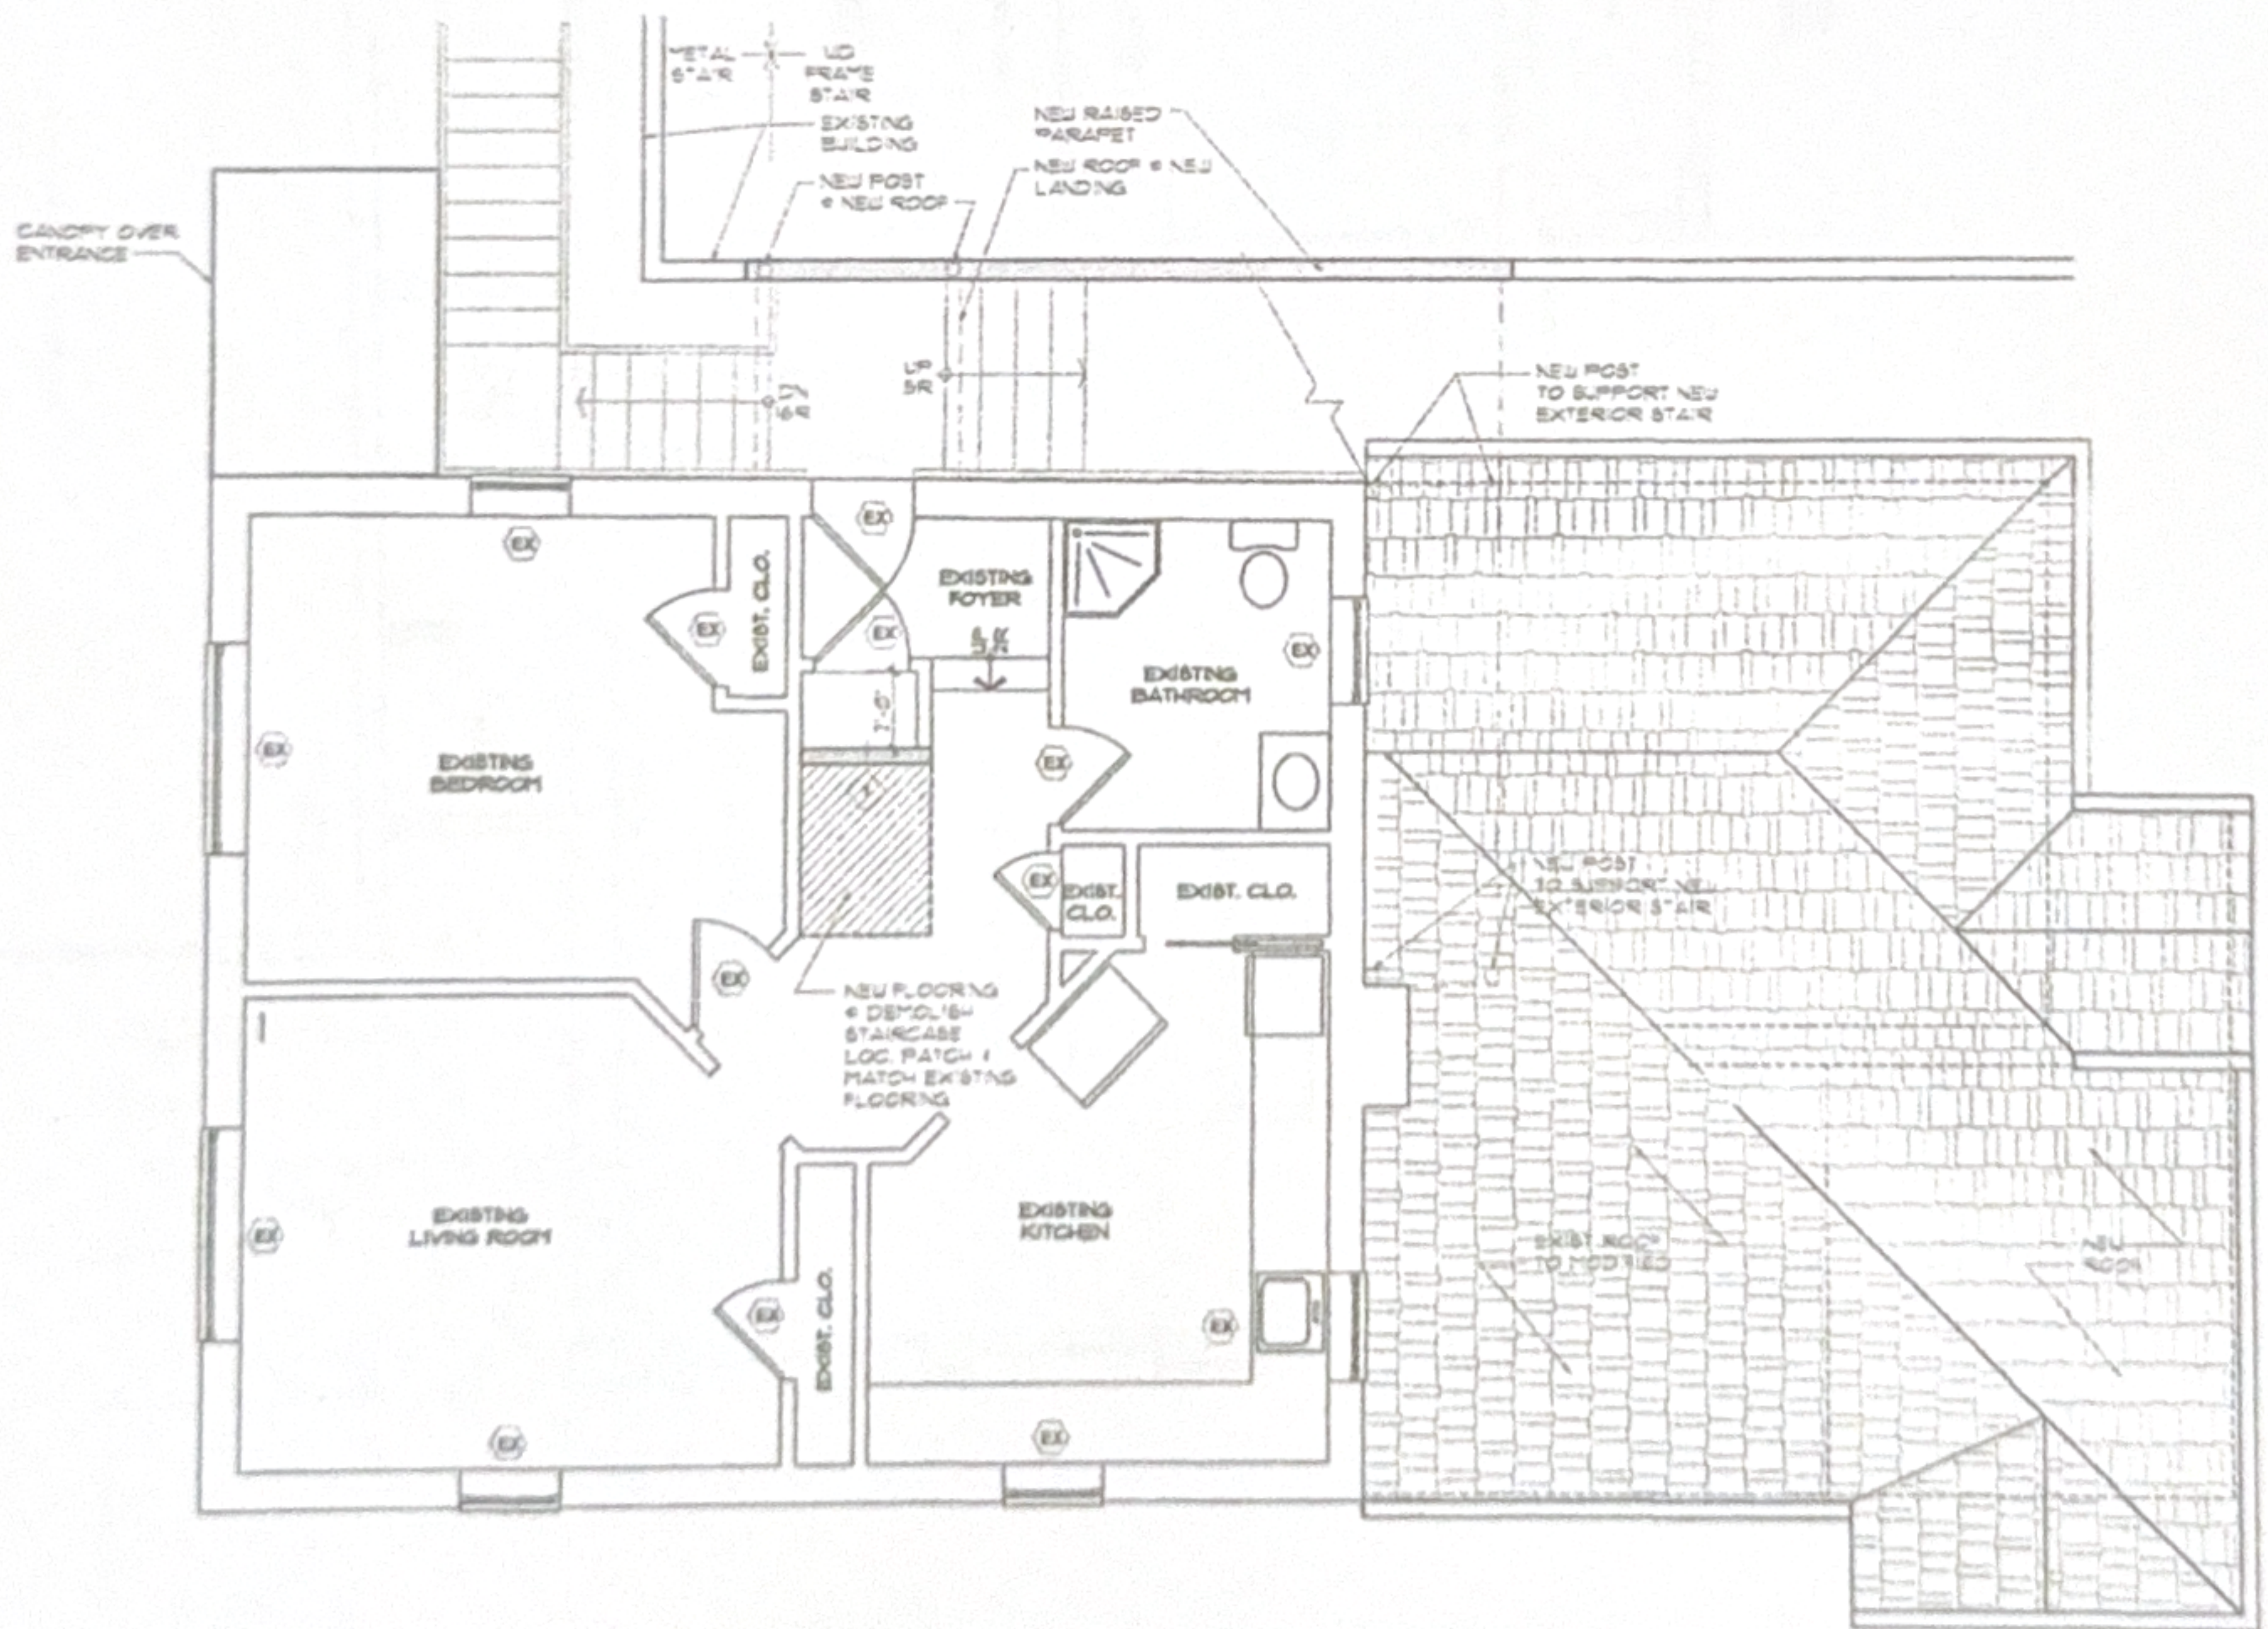

2ND FLOOR PLAN
SCALE: 1/4" = 1'-0"



卷之四