



EXISTING LAYOUT 1ST FLOOR

www.23Casey.com

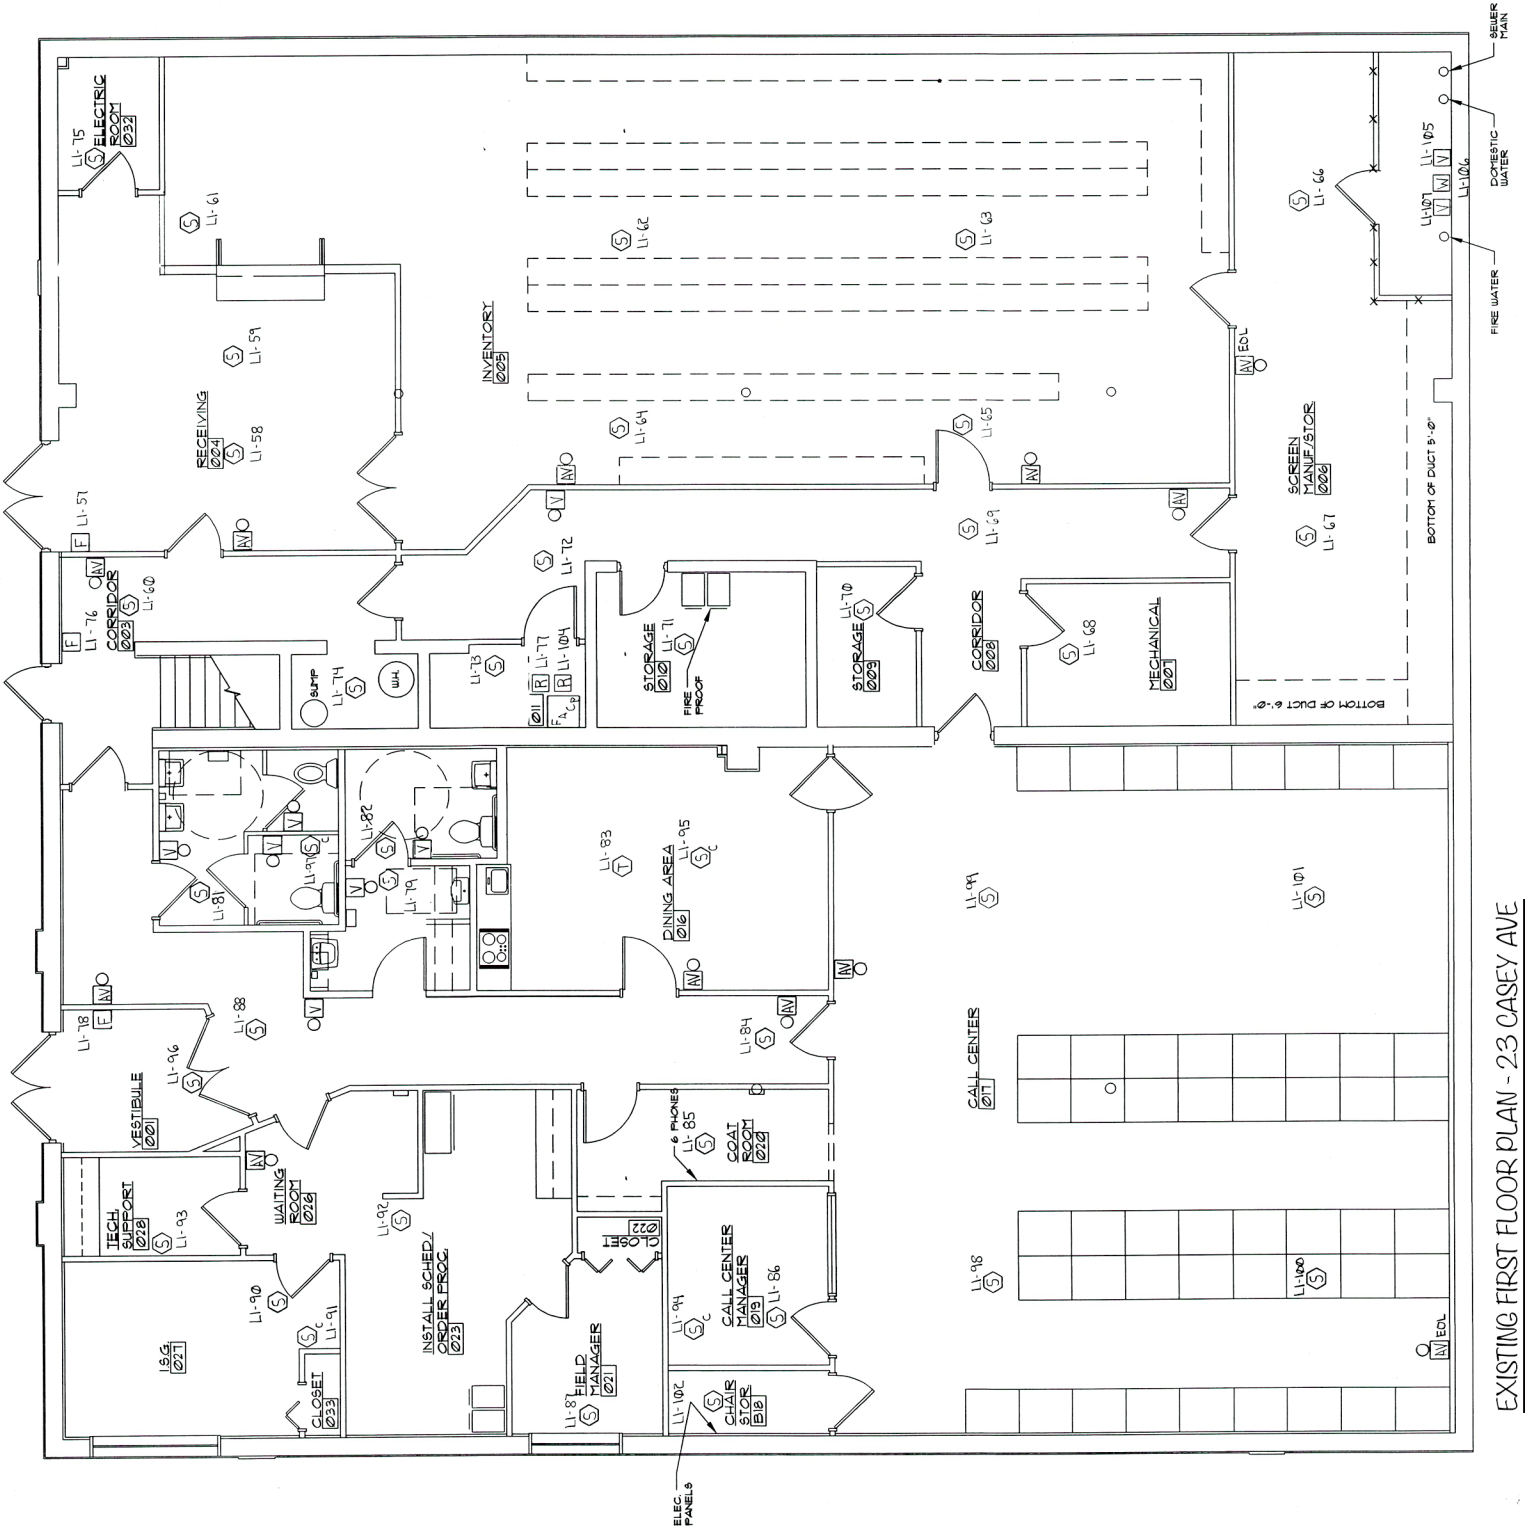

EXISTING LAYOUT 2ND FLOOR

www.23Casey.com

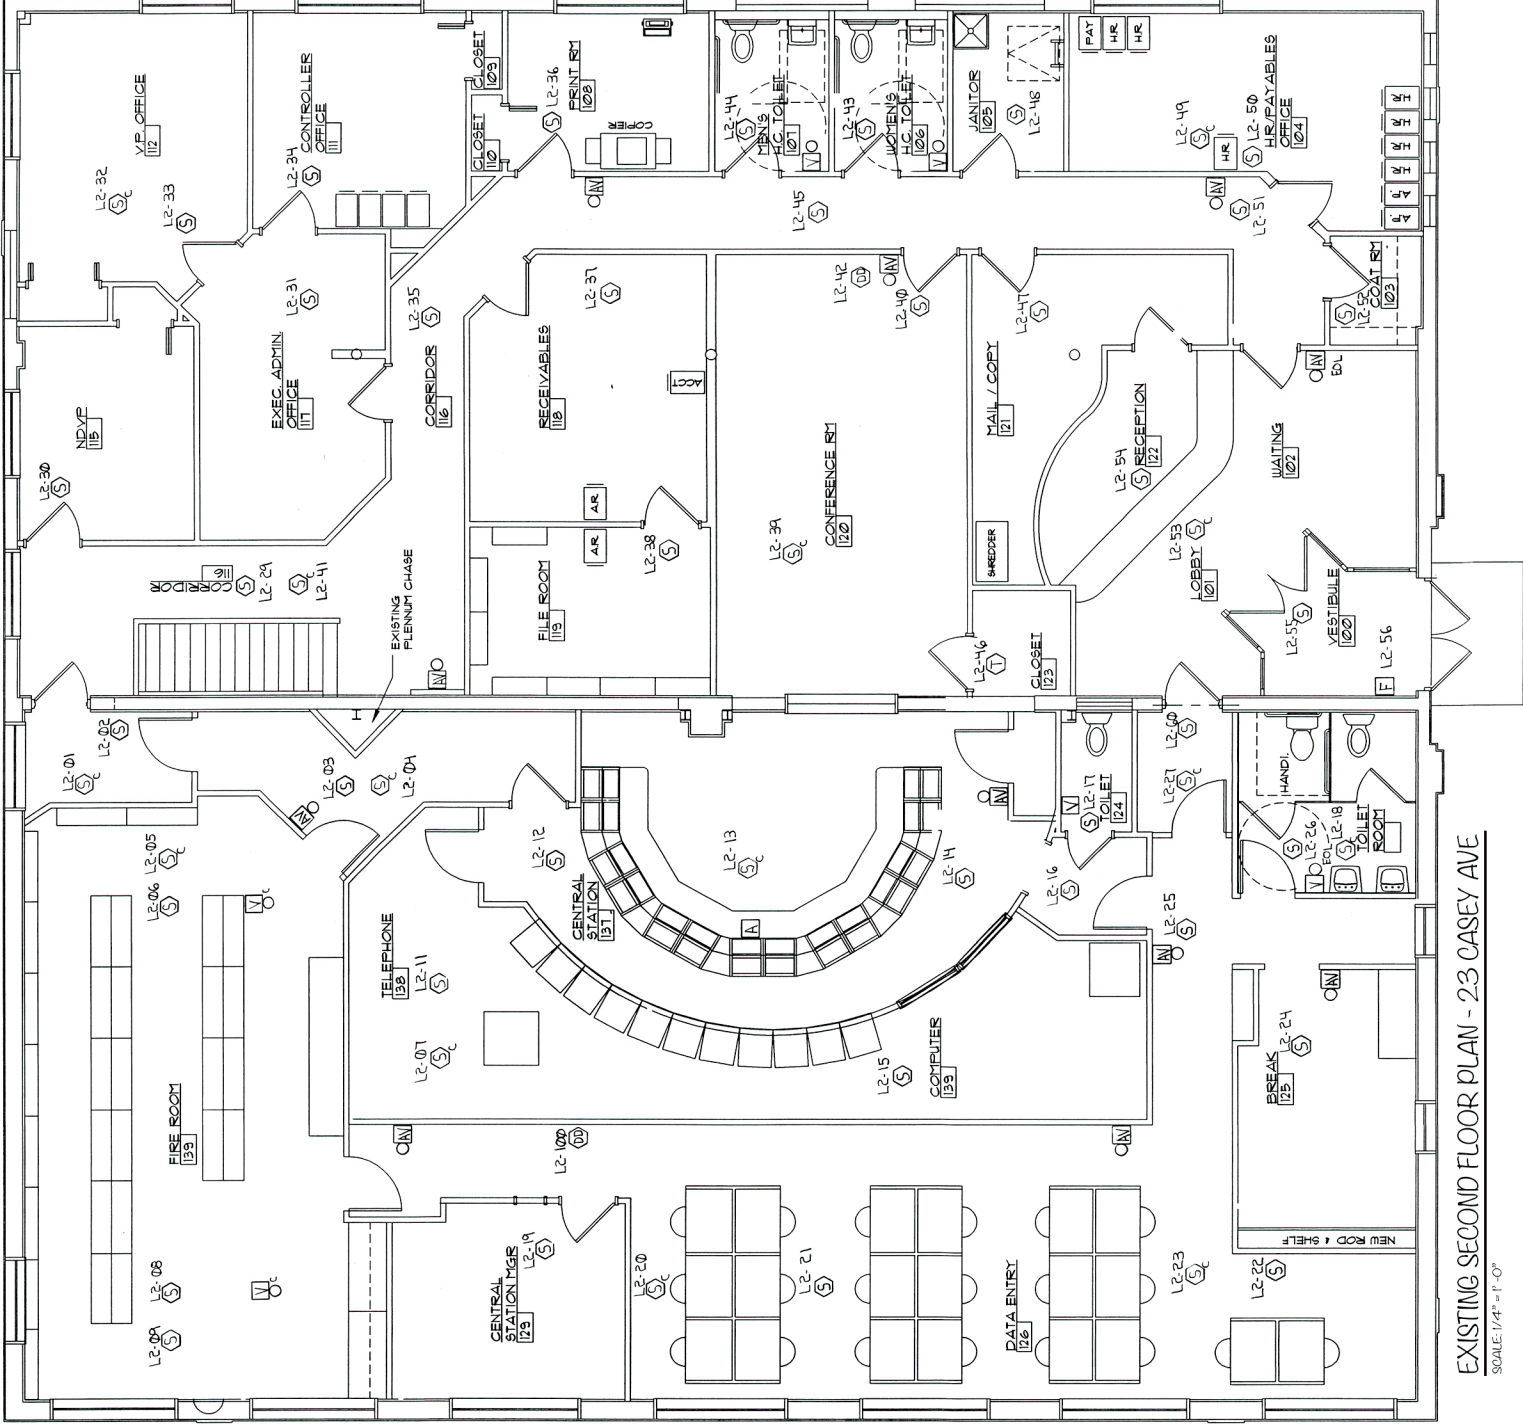

EXISTING SECOND FLOOR PLAN - 23 CASEY AVE

SCALE: 1/4" = 1'-0"