

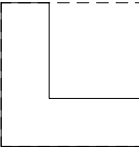

 
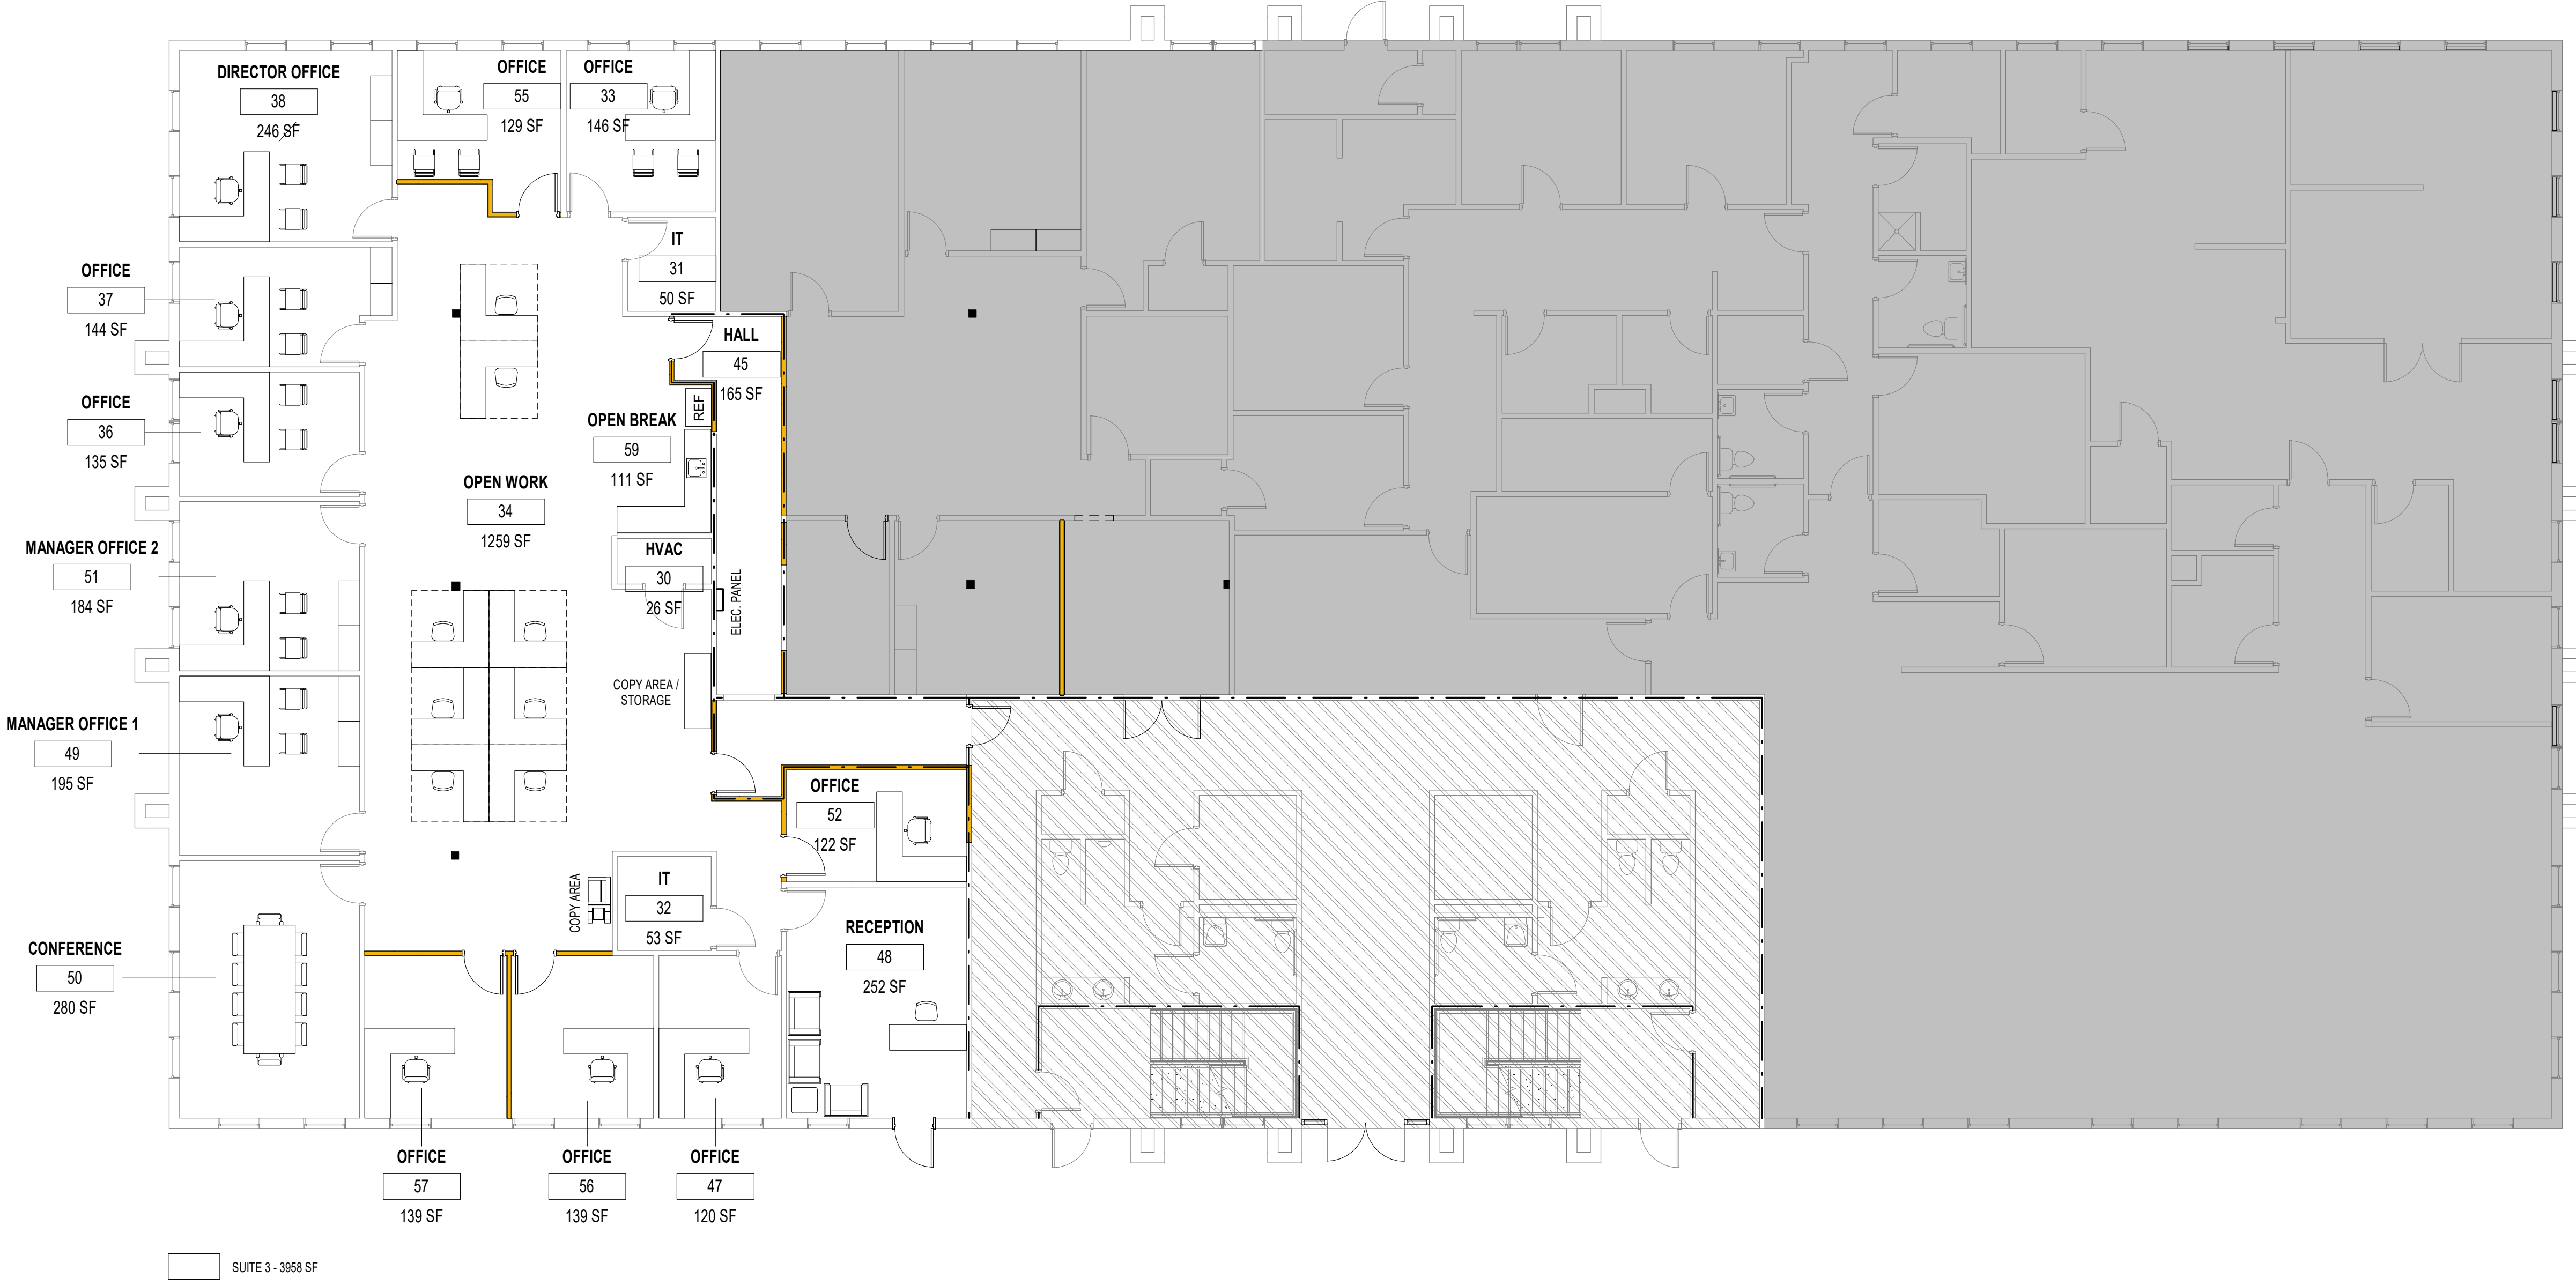


FLOOR PLAN LEGEND

-  EXISTING WALL PARTITION
-  NEW METAL STUD WALL PARTITION / INFILL
-  6X6 CUBICLE
-  COLUMN
-  1 HR FIRE RATED WALL



SUITE 3 - 3958 SF



FIRST FLOOR TEST FIT @ 2600 CENTENNIAL

00000 Drawn By: CL  
 Project Code Checked By: DS  
 Date

FIRST FLOOR TEST FIT @ 2600 CENTENNIAL

- Revisions
- △
  - △
  - △
  - △
  - △
  - △
  - △

FIRST FLOOR - TEST FIT

Tallahassee Florida

A1.1

1 TEST FIT - LEVEL 1

A1.1 1/8" = 1'-0"

