


1 FIRST FLOOR
A2.0 1/8" = 1'-0"

 



PHILLIPS & DONOVAN ARCHITECTS, LLC
 PhillippsDonovanArchitects.com
 P.O. Box 160, 3160 Bedminster Road, Bedminster, PA 18910 Phone: 215-795-2400
 210 West Broad Street, Bethlehem, PA 18018 Phone: 610-317-0221

NO.	REVISIONS

FIRST FLOOR PLAN
NEW 5 STORY APARTMENT BUILDING
 Owner
 1047-1049 HAMILTON ST. ALLENTOWN, PA 18102

dwg. no.:
A2.0
 date: 7-16-24
 drawn by: JLF checked by: BJS

project no.:
23-93R

 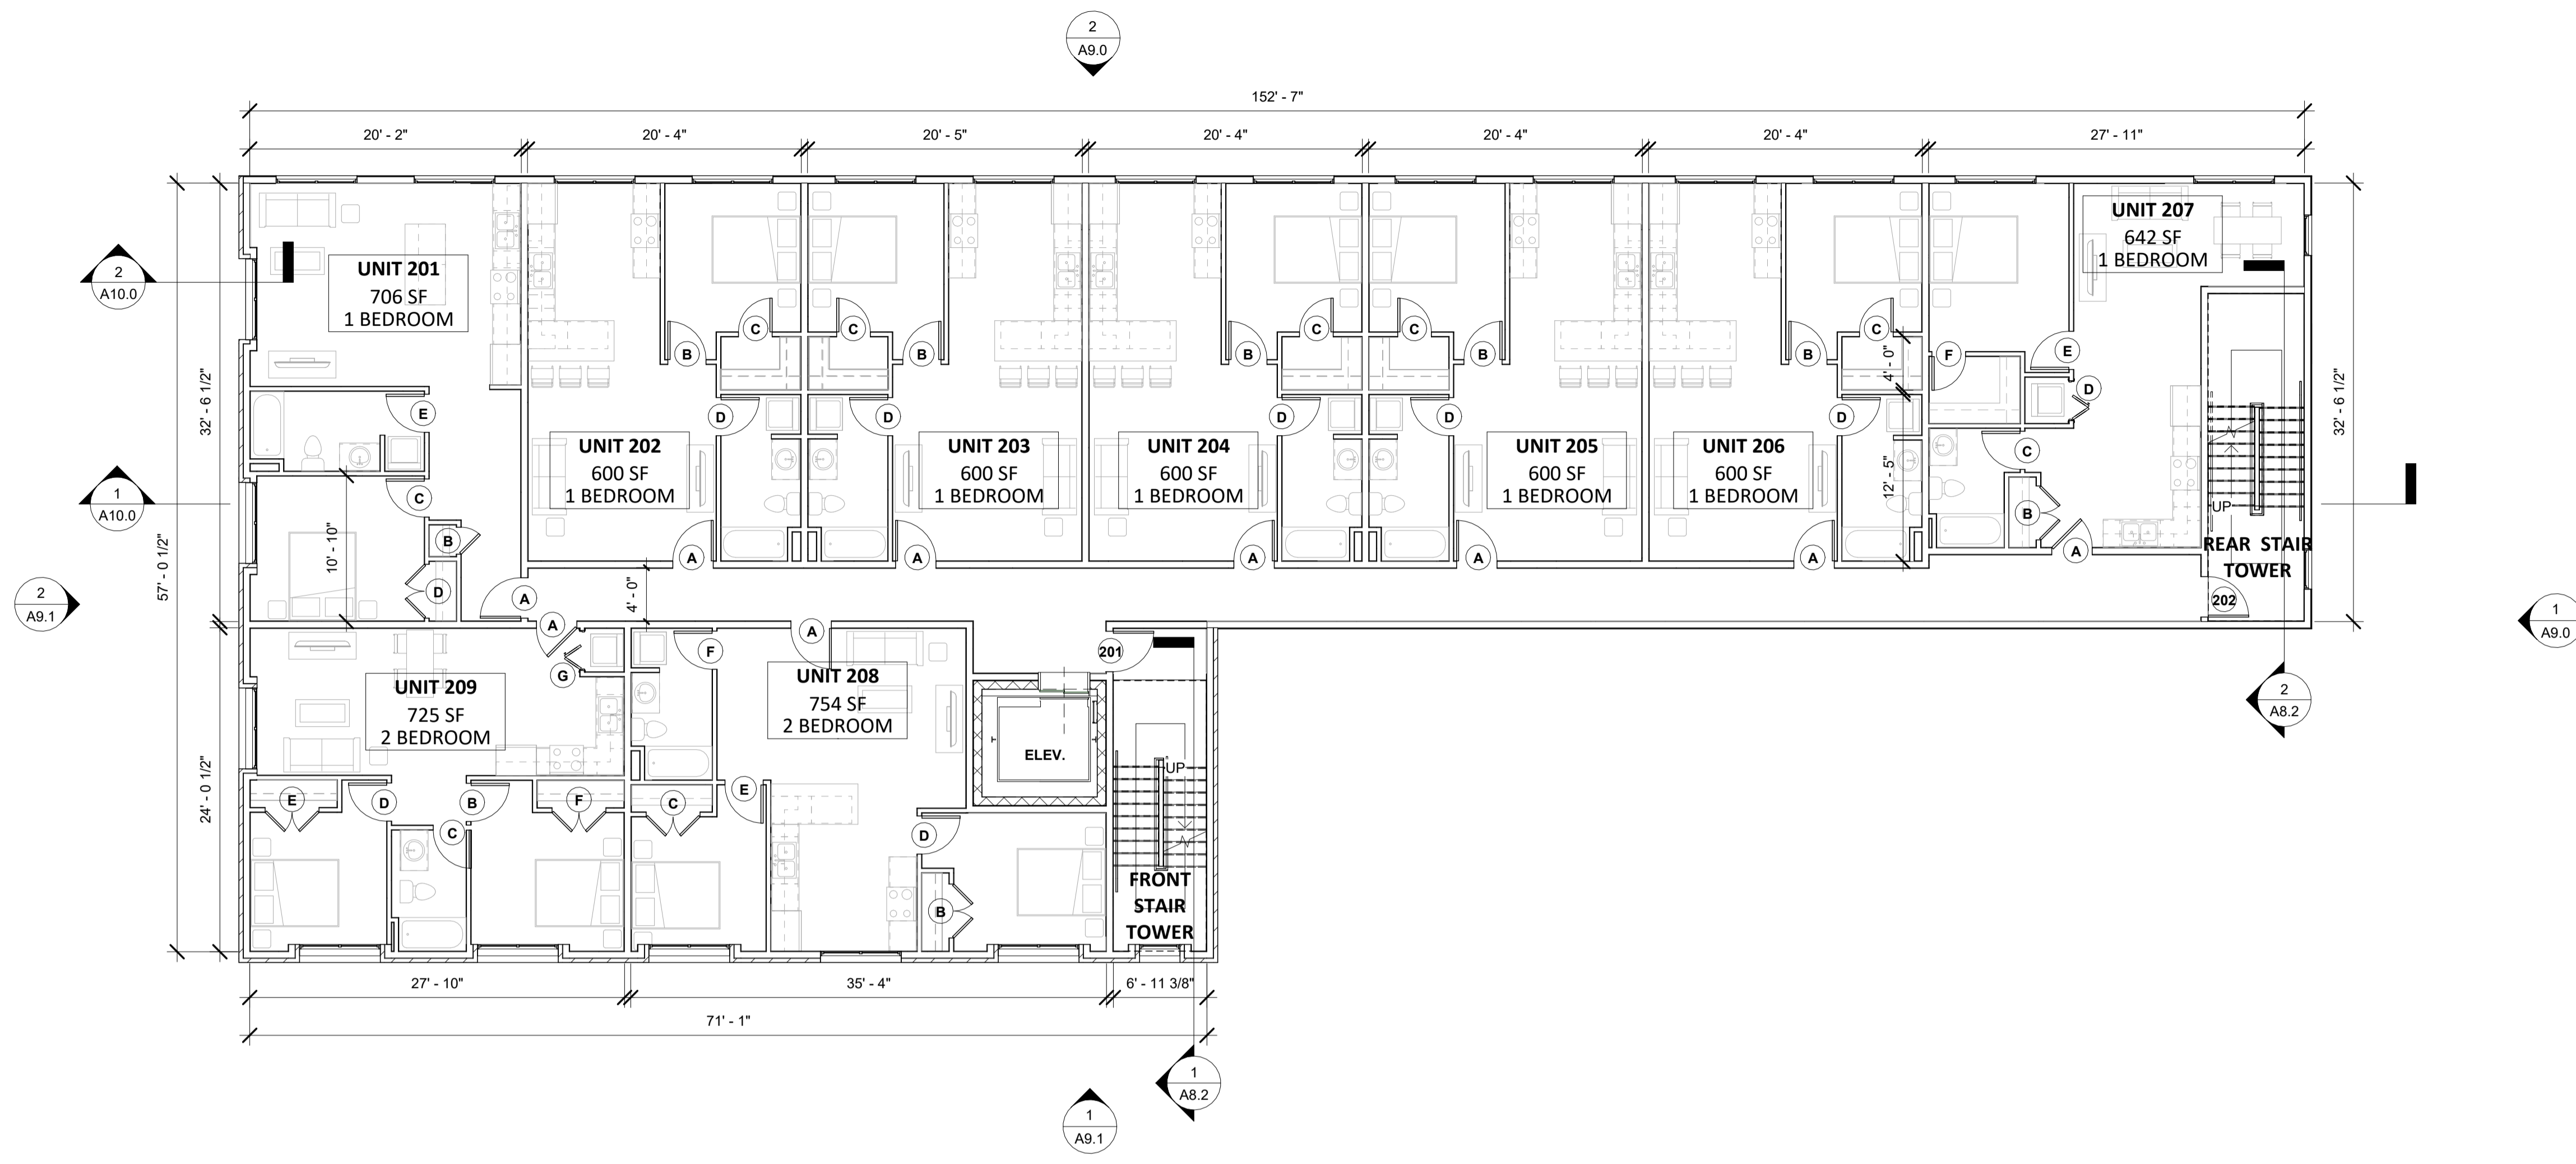



PHILLIPS & DONOVAN ARCHITECTS, LLC
 PhillipsDonovanArchitects.com
 P.O. Box 160, 3160 Bedminster Road, Bedminster, PA 18910 Phone: 215-795-2400
 210 West Broad Street, Bethlehem, PA 18018 Phone: 610-317-0221

NO.	REVISIONS

SECOND FLOOR PLAN
NEW 5 STORY APARTMENT BUILDING
 Owner
 1047-1049 HAMILTON ST. ALLENTOWN, PA 18102

dwg. no.:
A3.0
 date: 7-16-24
 drawn by: JLF checked by: BJS

project no.:
23-93R

 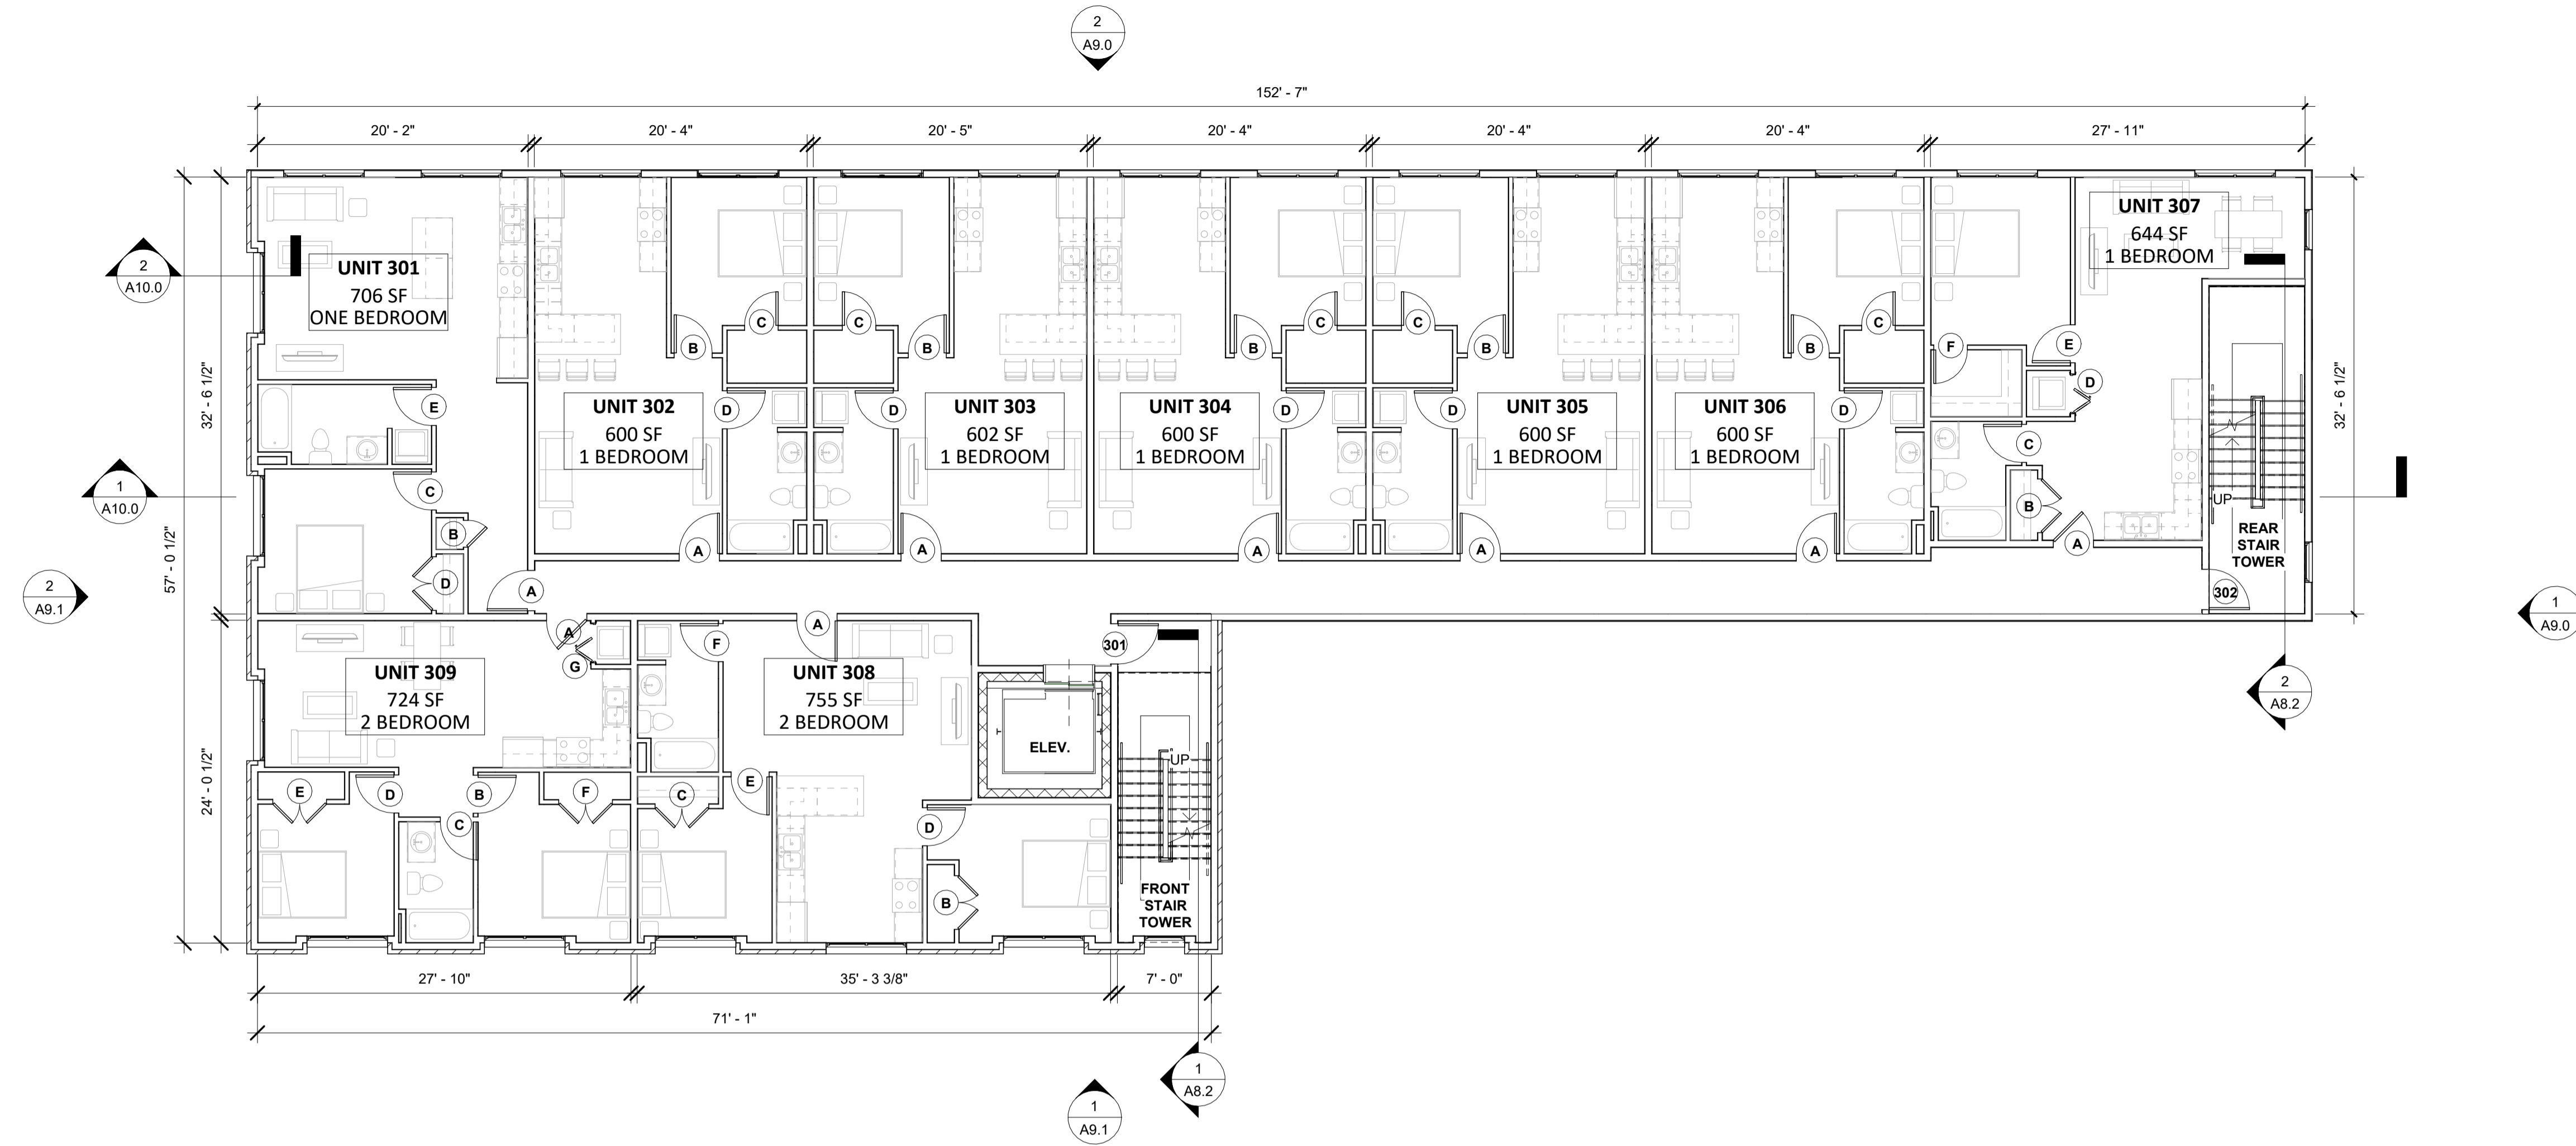

PHILLIPS & DONOVAN ARCHITECTS, LLC
 PhillipsDonovanArchitects.com
 P.O. Box 160, 3160 Bedminster Road, Bedminster, PA 18910 Phone: 215-795-2400
 210 West Broad Street, Bethlehem, PA 18018 Phone: 610-317-0221

NO.	REVISIONS

THIRD FLOOR PLAN
NEW 5 STORY APARTMENT BUILDING
 Owner
 1047-1049 HAMILTON ST. ALLENTOWN, PA 18102

dwg. no.:
A4.0
 date: 7-16-24
 drawn by: JLF checked by: BJS

project no.:
23-93R

