



BARR Architecture - C:\Shared\Drawings\Project 2019\2019 Formulations\2019 Formulations.dwg - Plotter: 8/27/2019 9:58:15 PM - Plot Scale: 1/8"=1'-0" - Last Saved: 8/27/2019 9:50:00 PM

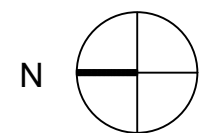

1 EXISTING FLOOR PLAN
SCALE: 3/32" = 1'-0"

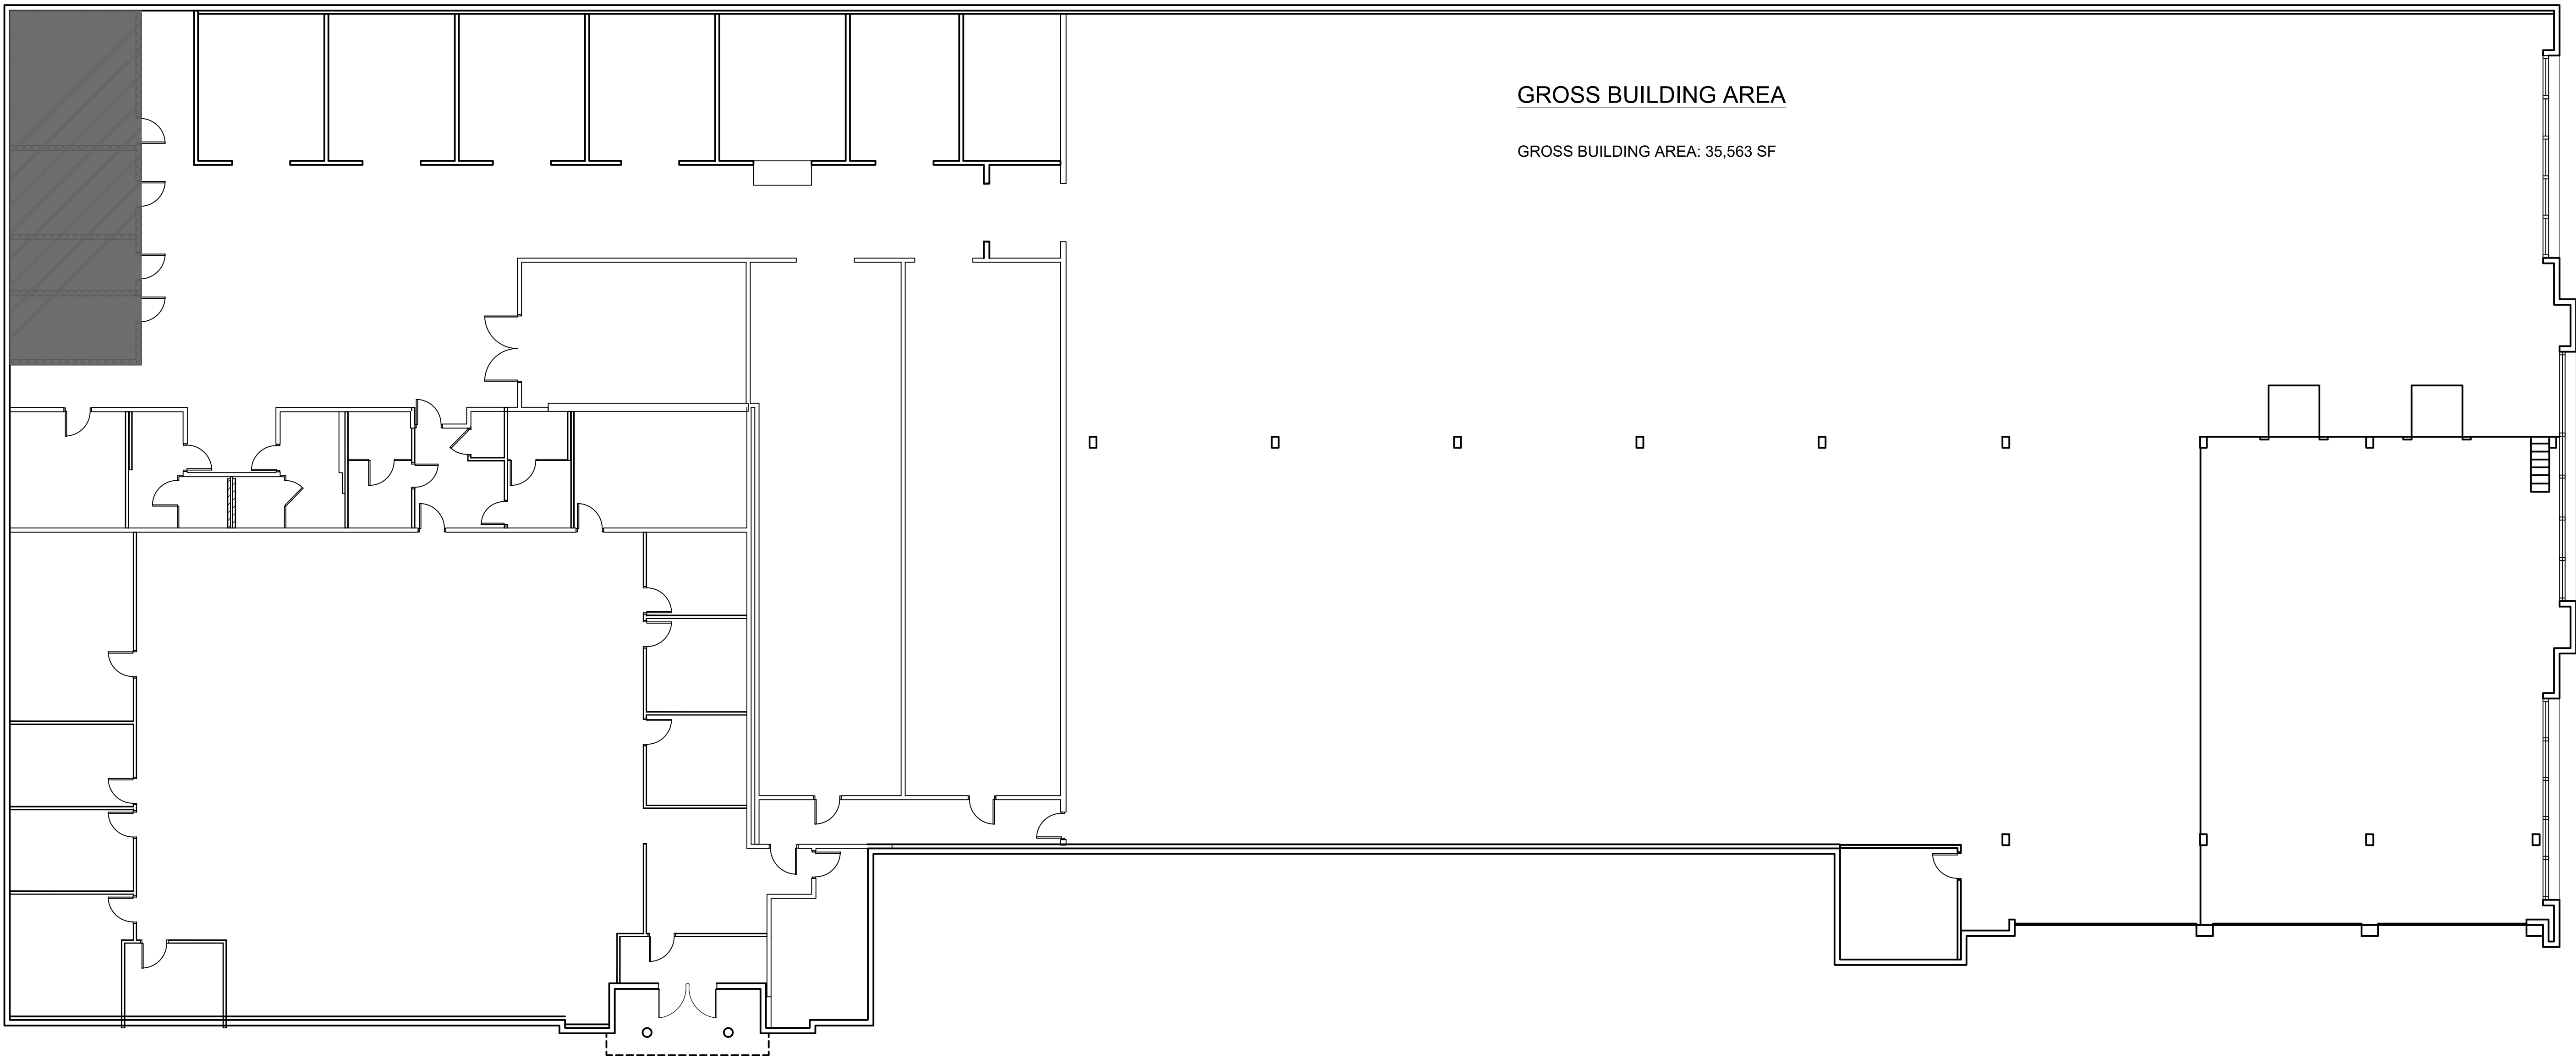

GROSS BUILDING AREA

GROSS BUILDING AREA: 35,563 SF

Sheet Title	
EXISTING FLOOR PLAN	
Scale: NOTED	
Date: 08/27/2019	Sheet No.
Project No. 19-068	A-1.0

BARR ARCHITECTURE, INC.
The Design-Build Team
architects • general contractors

AA# 26003152
5011 South State Road 7, Suite #107, Davie, Florida 33314
p. 954.418 BARR f. 954.212 2962
architecture • construction management • planning • interiors

IQ FORMULATIONS
10151 NW 67TH STREET
TAMARAC, FL 33321
4941 07 12 0010

Revisions

THIS DOCUMENT IS THE PROPERTY OF RON BARR ARCHITECT AND NO PART HEREIN SHALL BE USED EXCEPT FOR THE SPECIFIC PROJECT WITHOUT THE CONSENT OF RON BARR ARCHITECT.

THIS DOCUMENT MAY BE USED BY RON BARR ARCHITECT ACCORDING TO THE TERMS OF THE GENERAL CONDITIONS OF THE CONTRACT FOR CONSTRUCTION. THIS DOCUMENT DOES NOT CONSTITUTE A CONTRACT. ANY CONTRACTOR OR DIRECTOR OR INSTRUCTION TO ANY CONTRACTOR WITH REGARD TO CONSTRUCTION MEANS, METHODS OR MATERIALS SHALL BE THE SOLE RESPONSIBILITY OF THE CONTRACTOR. ANY CONTRACTOR OR DIRECTOR OR INSTRUCTION OF ANY KIND WHATSOEVER AS TO THE MANNER OF ACCOMPLISHING CONSTRUCTION WORK IS TO BE ACCOMPLISHED.

© COPYRIGHT 2019
BARR ARCHITECTURE, INC.

Proj. Mgr. GP	STATE OF FLORIDA RONALD BARR, A.I.A. AR 0016160
Job. Cpt. GP	
Drawn by CC	
Rev'd by RB	