


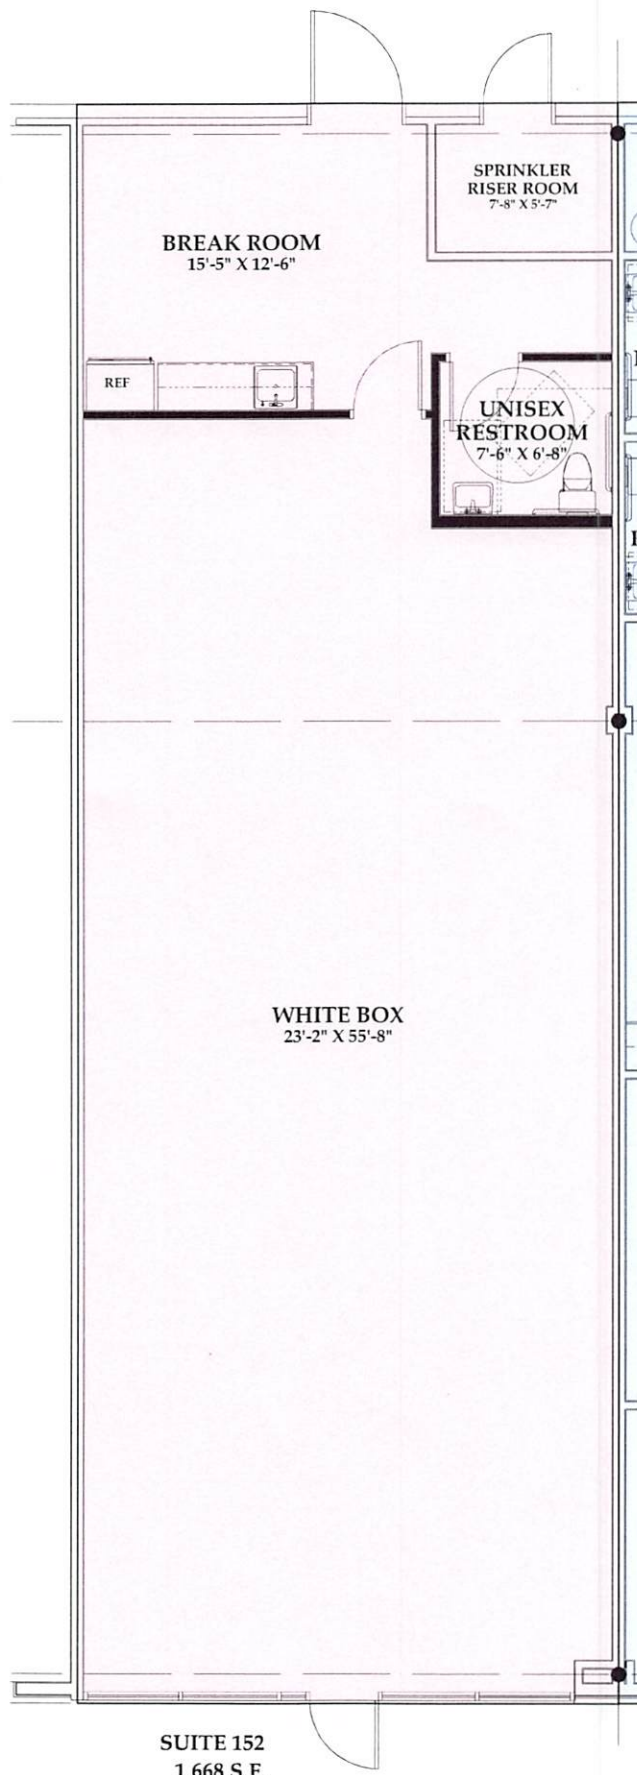

SUITE 152
1,668 S.F.

FLOOR PLAN

SCALE 1/8"=1'-0"

CORINTH COMMONS
7650 I-35 E. SOUTH SUITE 152
CORINTH, TEXAS 76210

Preliminary: Not to be used for regulatory approval, permitting, or construction

JULY 29, 2025



ADG Architecture
Architecture • Interior Architecture
1551 Oakmont Drive
Allen, Texas 75002
Cell: 972-672-5150