



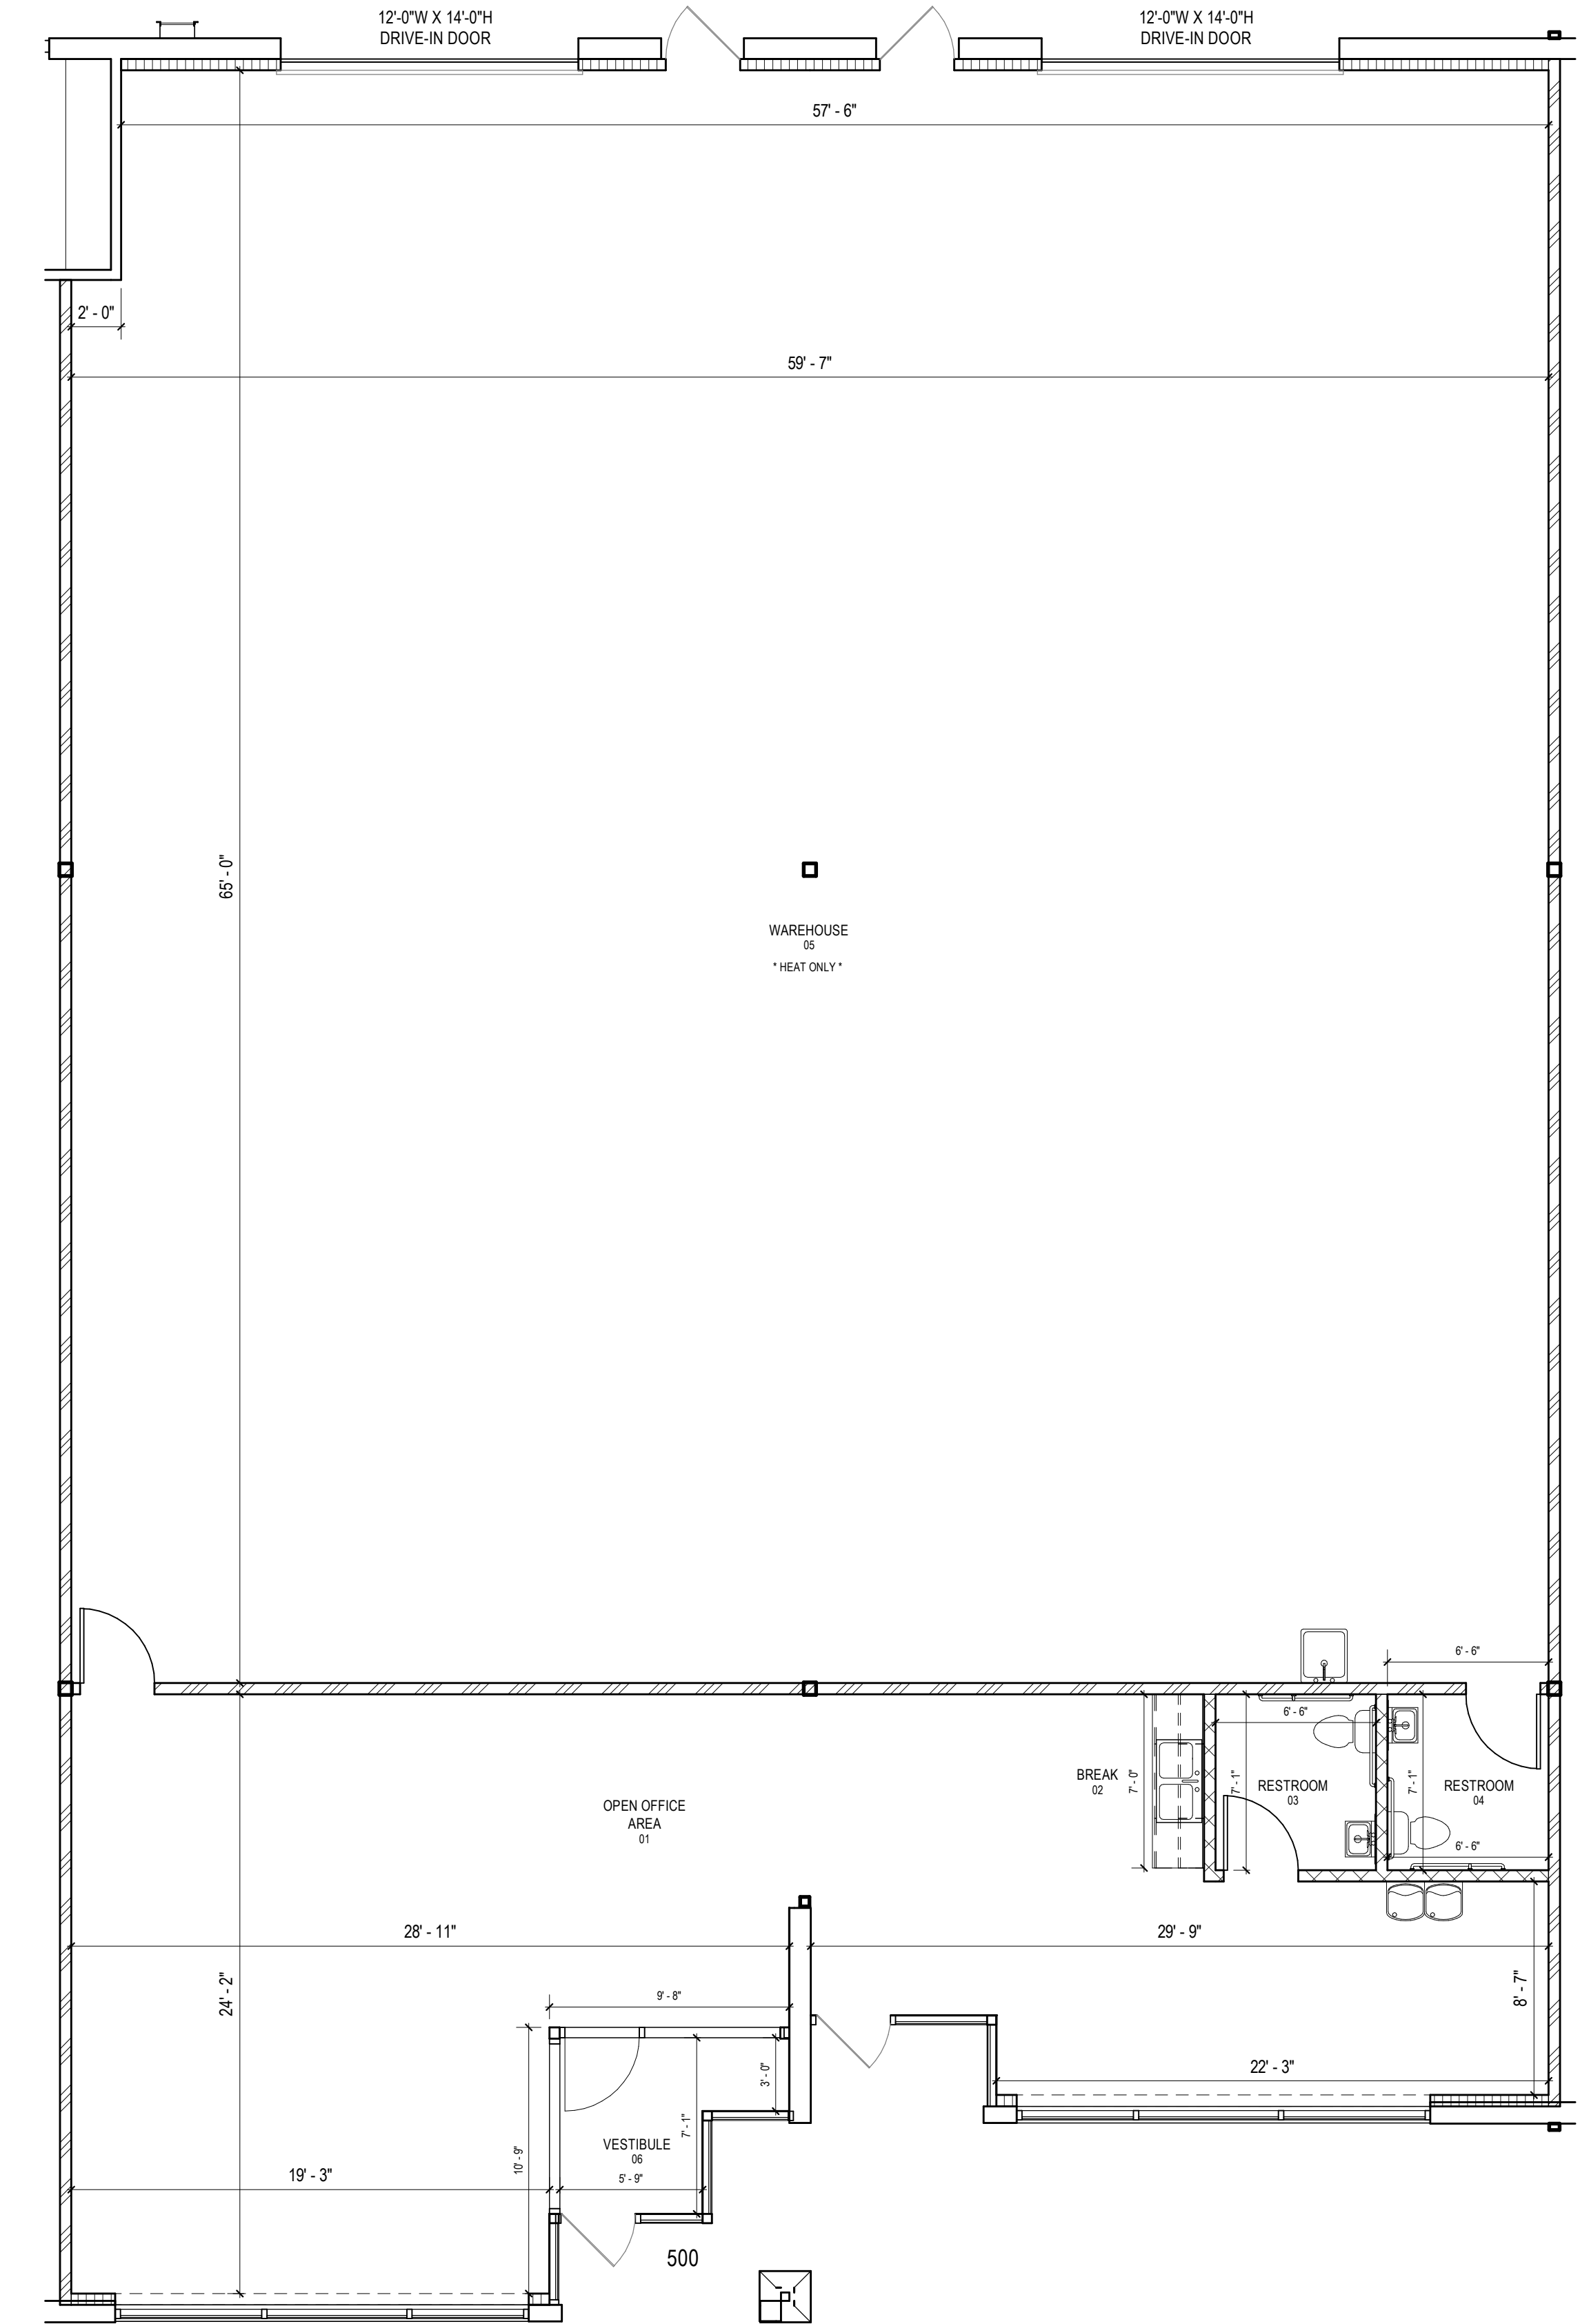

1 FLOOR PLAN  
A2 3/16" = 1'-0"

SHEET LEGEND

- EXISTING EXTERIOR - MASONRY
- NEW BLDG. STD. ONE HOUR FIRE RATED PARTITION - TO ROOF DECK
- NEW 6" PLUMBING PARTITION
- NEW WALL FURRING AT THE INSIDE OF ALL EXTERIOR WALLS - TO ROOF DECK
- EXISTING DOOR ASSEMBLY
- NEW CABINETRY AND/OR COUNTERTOP
- NEW DOOR ASSEMBLY  
TYPICAL DIMENSION (U.N.O.)

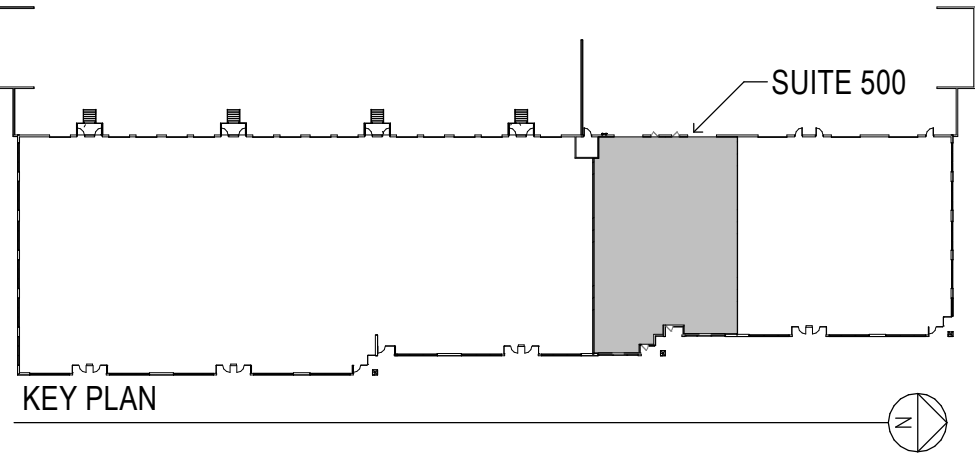

| REVISIONS: | 7  |
|------------|----|
| 1.07-15-25 | 8  |
| 2.09-15-25 | 9  |
| 3          | 10 |
| 4          | 11 |
| 5          | 12 |
| 6          |    |

| FLOOR PLAN | OFFICE: 1,280 SQ. FT.<br>WHSE: 3,990 SQ. FT.<br>TOTAL: 5,280 SQ. FT. |
|------------|----------------------------------------------------------------------|
|------------|----------------------------------------------------------------------|

| SHEET NO. | SPEC UNIT                                               |
|-----------|---------------------------------------------------------|
| A2        | 11945 QUANTUM PARKWAY, SUITES 400-500<br>BROOMFIELD, CO |

\* IF SHEET IS LESS THAN 24"x36" IT IS REDUCED PRINT. SCALE REDUCED ACCORDINGLY.