



Garage Level 1 Floor Plan

SCALE: 1/16" = 1'-0"

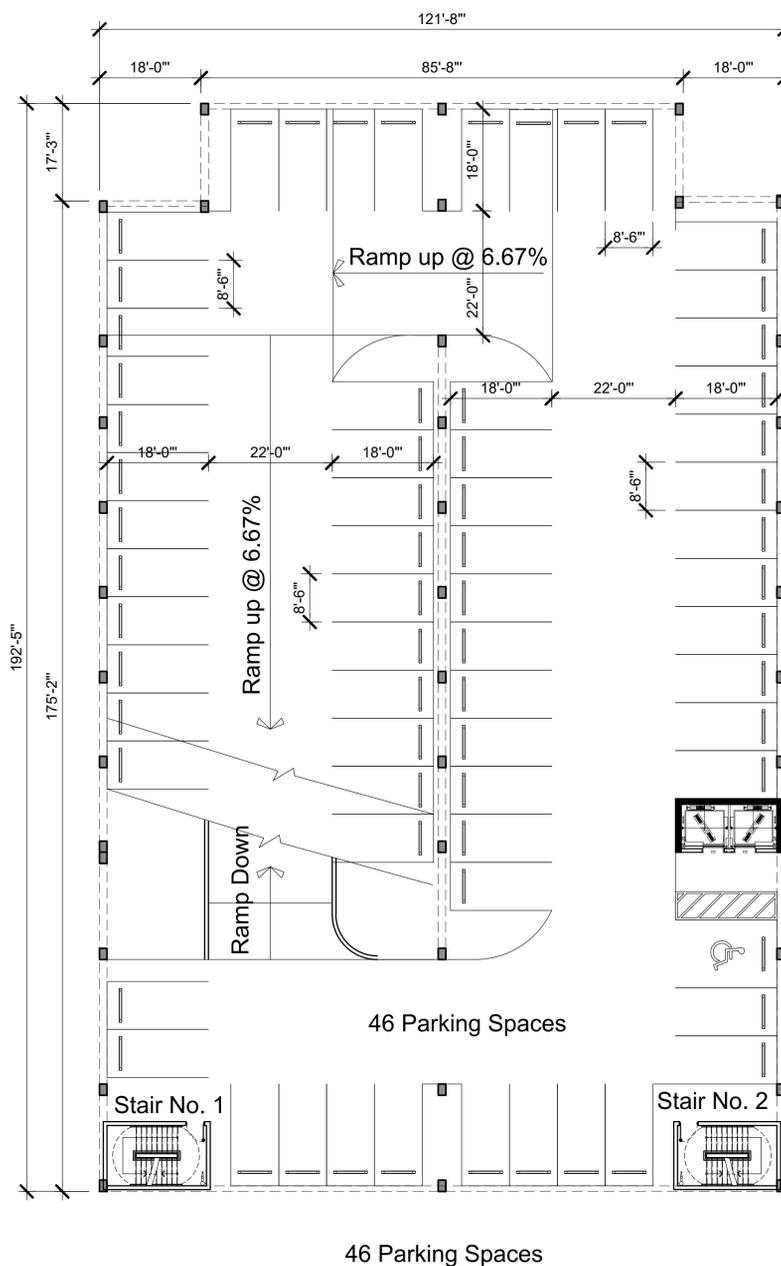

Garage Level 2 Floor Plan

SCALE: 1/16" = 1'-0"

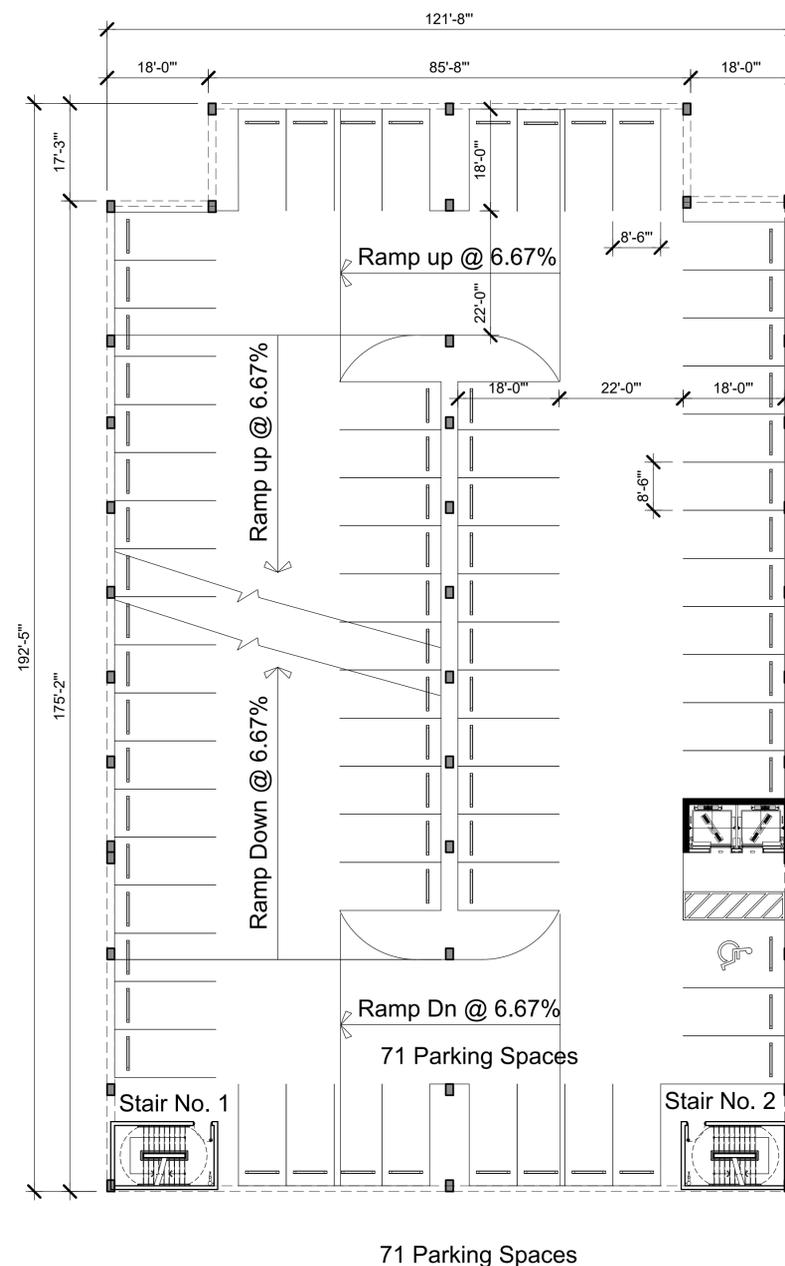

Garage Level 3-7 Floor Plan

SCALE: 1/16" = 1'-0"

modis architects

4955 SW 75th Avenue
Miami, Florida 33155

t. 786.879.8882
f. 786.350.1515

AA#26001777
e. MODIS@MODISarchitects.com

project info :

Ocean Gate Village
75 West Palm Drive
Florida City, Florida

seal :

ROBERT K. MORISSETTE, AIA, NCARB, LEED AP BD+C, CDP
FLORIDA REGISTERED ARCHITECT # AR 93259

revisions :

8-24-2022	Site Plan ReSubmittal addressing City Comments

drawing data :

GARAGE FLOOR PLANS

project number : 22083

drawn by : SLS proj. manager : SLS

drawing scale : As Shown drawing date : 04/10/2024

phase : SITE PLAN SUBMITTAL

sheet number : **A1.06**

THIS DRAWING IS THE PROPERTY OF MODIS ARCHITECTS, LLC AND IS NOT TO BE REPRODUCED OR COPIED IN WHOLE OR IN PART WITHOUT THE PRIOR WRITTEN CONSENT OF MODIS ARCHITECTS, LLC. THIS DRAWING IS ONLY TO BE USED FOR THE PROJECT AND SITE SPECIFICALLY IDENTIFIED HEREIN AND IS NOT TO BE USED FOR ANY OTHER PROJECT. SCALES ARE AS STATED. THE CONTRACTOR SHALL CAREFULLY REVIEW ALL DIMENSIONS AND CONDITIONS SHOWN HEREON AND FORCE NOTIFY THE ARCHITECT AS TO ANY ERRORS, OMISSIONS, AND/OR INCONSISTENCIES HEREIN MAY DISCOVER. COPYRIGHT © 2022 MODIS ARCHITECTS, LLC.

Copyright © 2018 | MODIS ARCHITECTS, LLC | All Rights Reserved | 1:MODIS - Drawings 2022 - Drawings 2023 - Ocean Gate Village - Coastal Holdings, LLC Drawings - Commercial Floor Plans 2023 - A106 Garage Plan.rvt