



1 BUILDING FLOOR PLAN
 a2.1 SCALE: 1/16" = 1'-0"

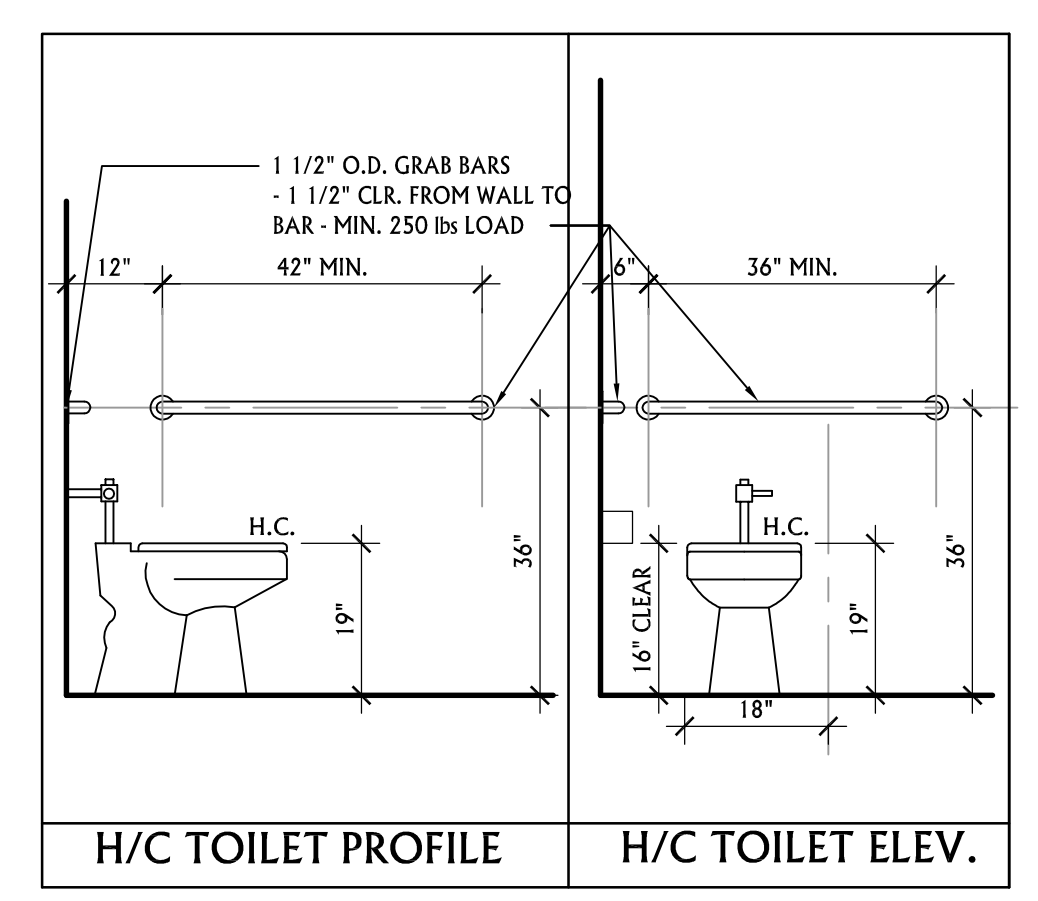

0 TYPICAL TOILET ROOM ADA / ACCESSORY DETAILS
 a2.1 SCALE: NOT TO SCALE

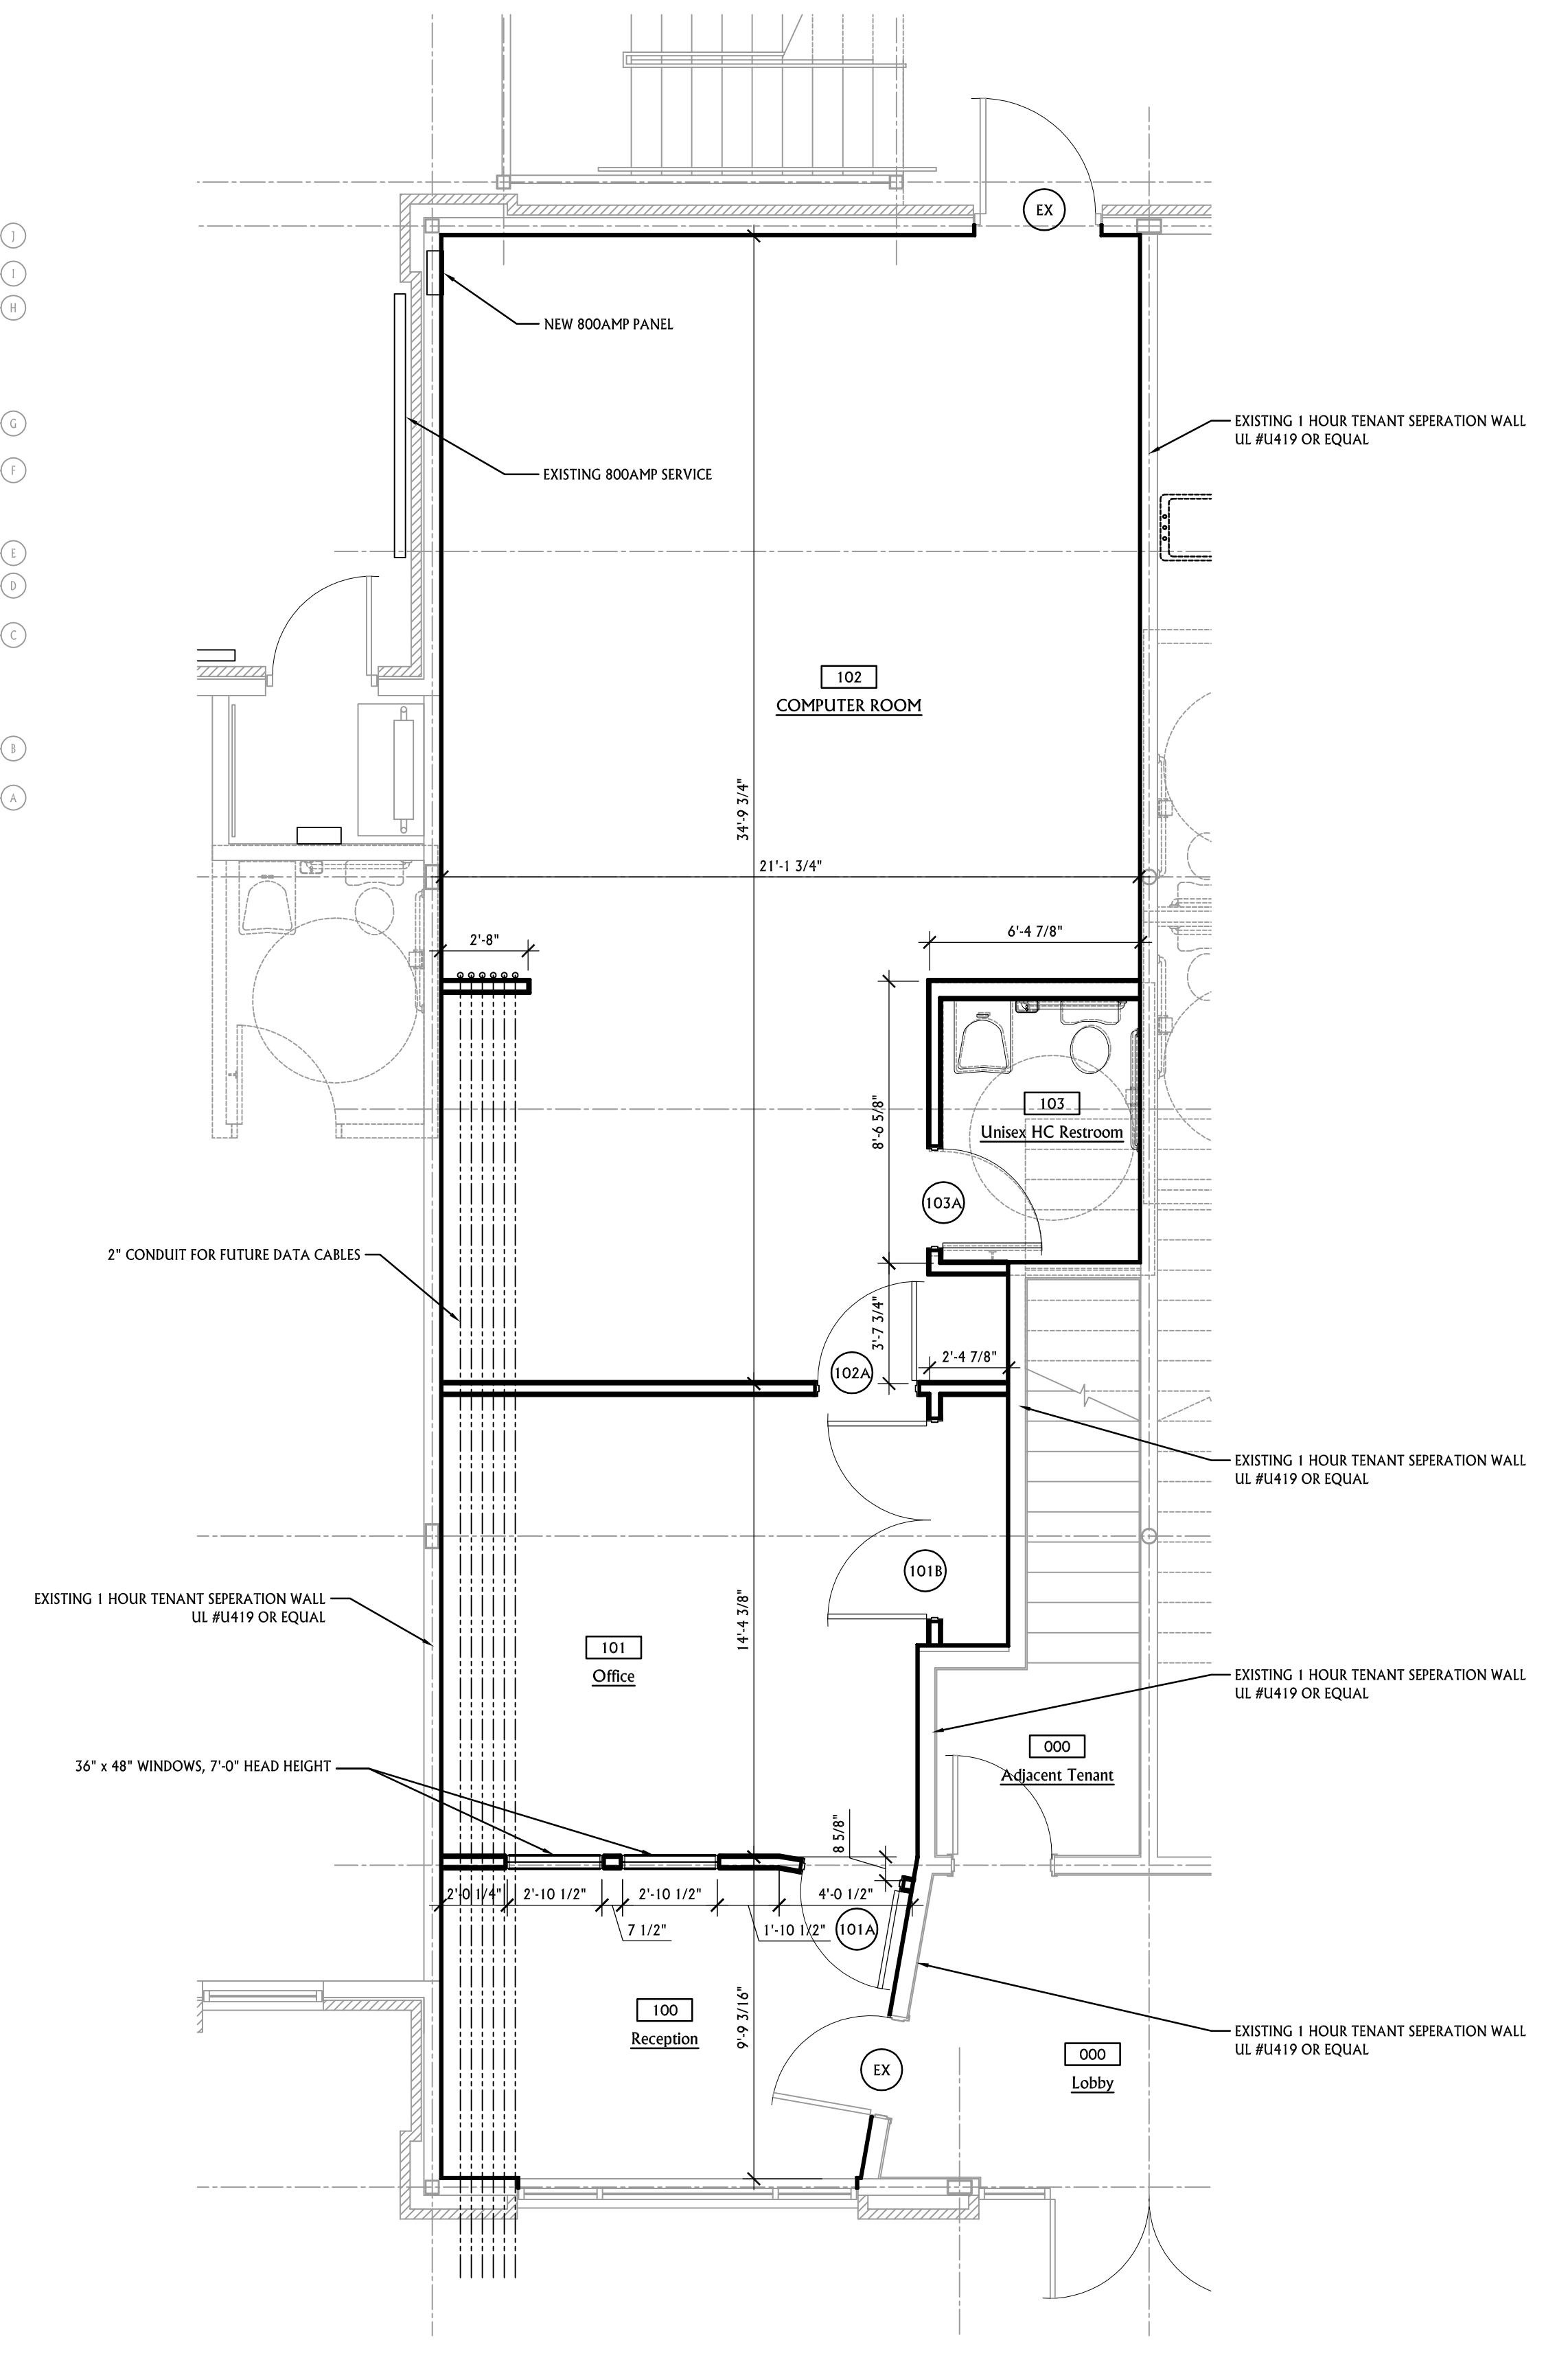

2 FLOOR PLAN - TENANT 103
 a2.1 SCALE: 1/4" = 1'-0"

DATE: February 12, 2007
 FILE NAME:
 PROJECT NO: 2006-25-103
 DRAWING TITLE:
 Main Floor Plan,
 Enlarged Plan Details

REVISIONS:

Hardin Valley Office Park - Building B:
Infinity Computer Systems, LLC
 Hardin Valley Road
 Knoxville, Tennessee

SHEET NO.
a2.1
 Permit Set