


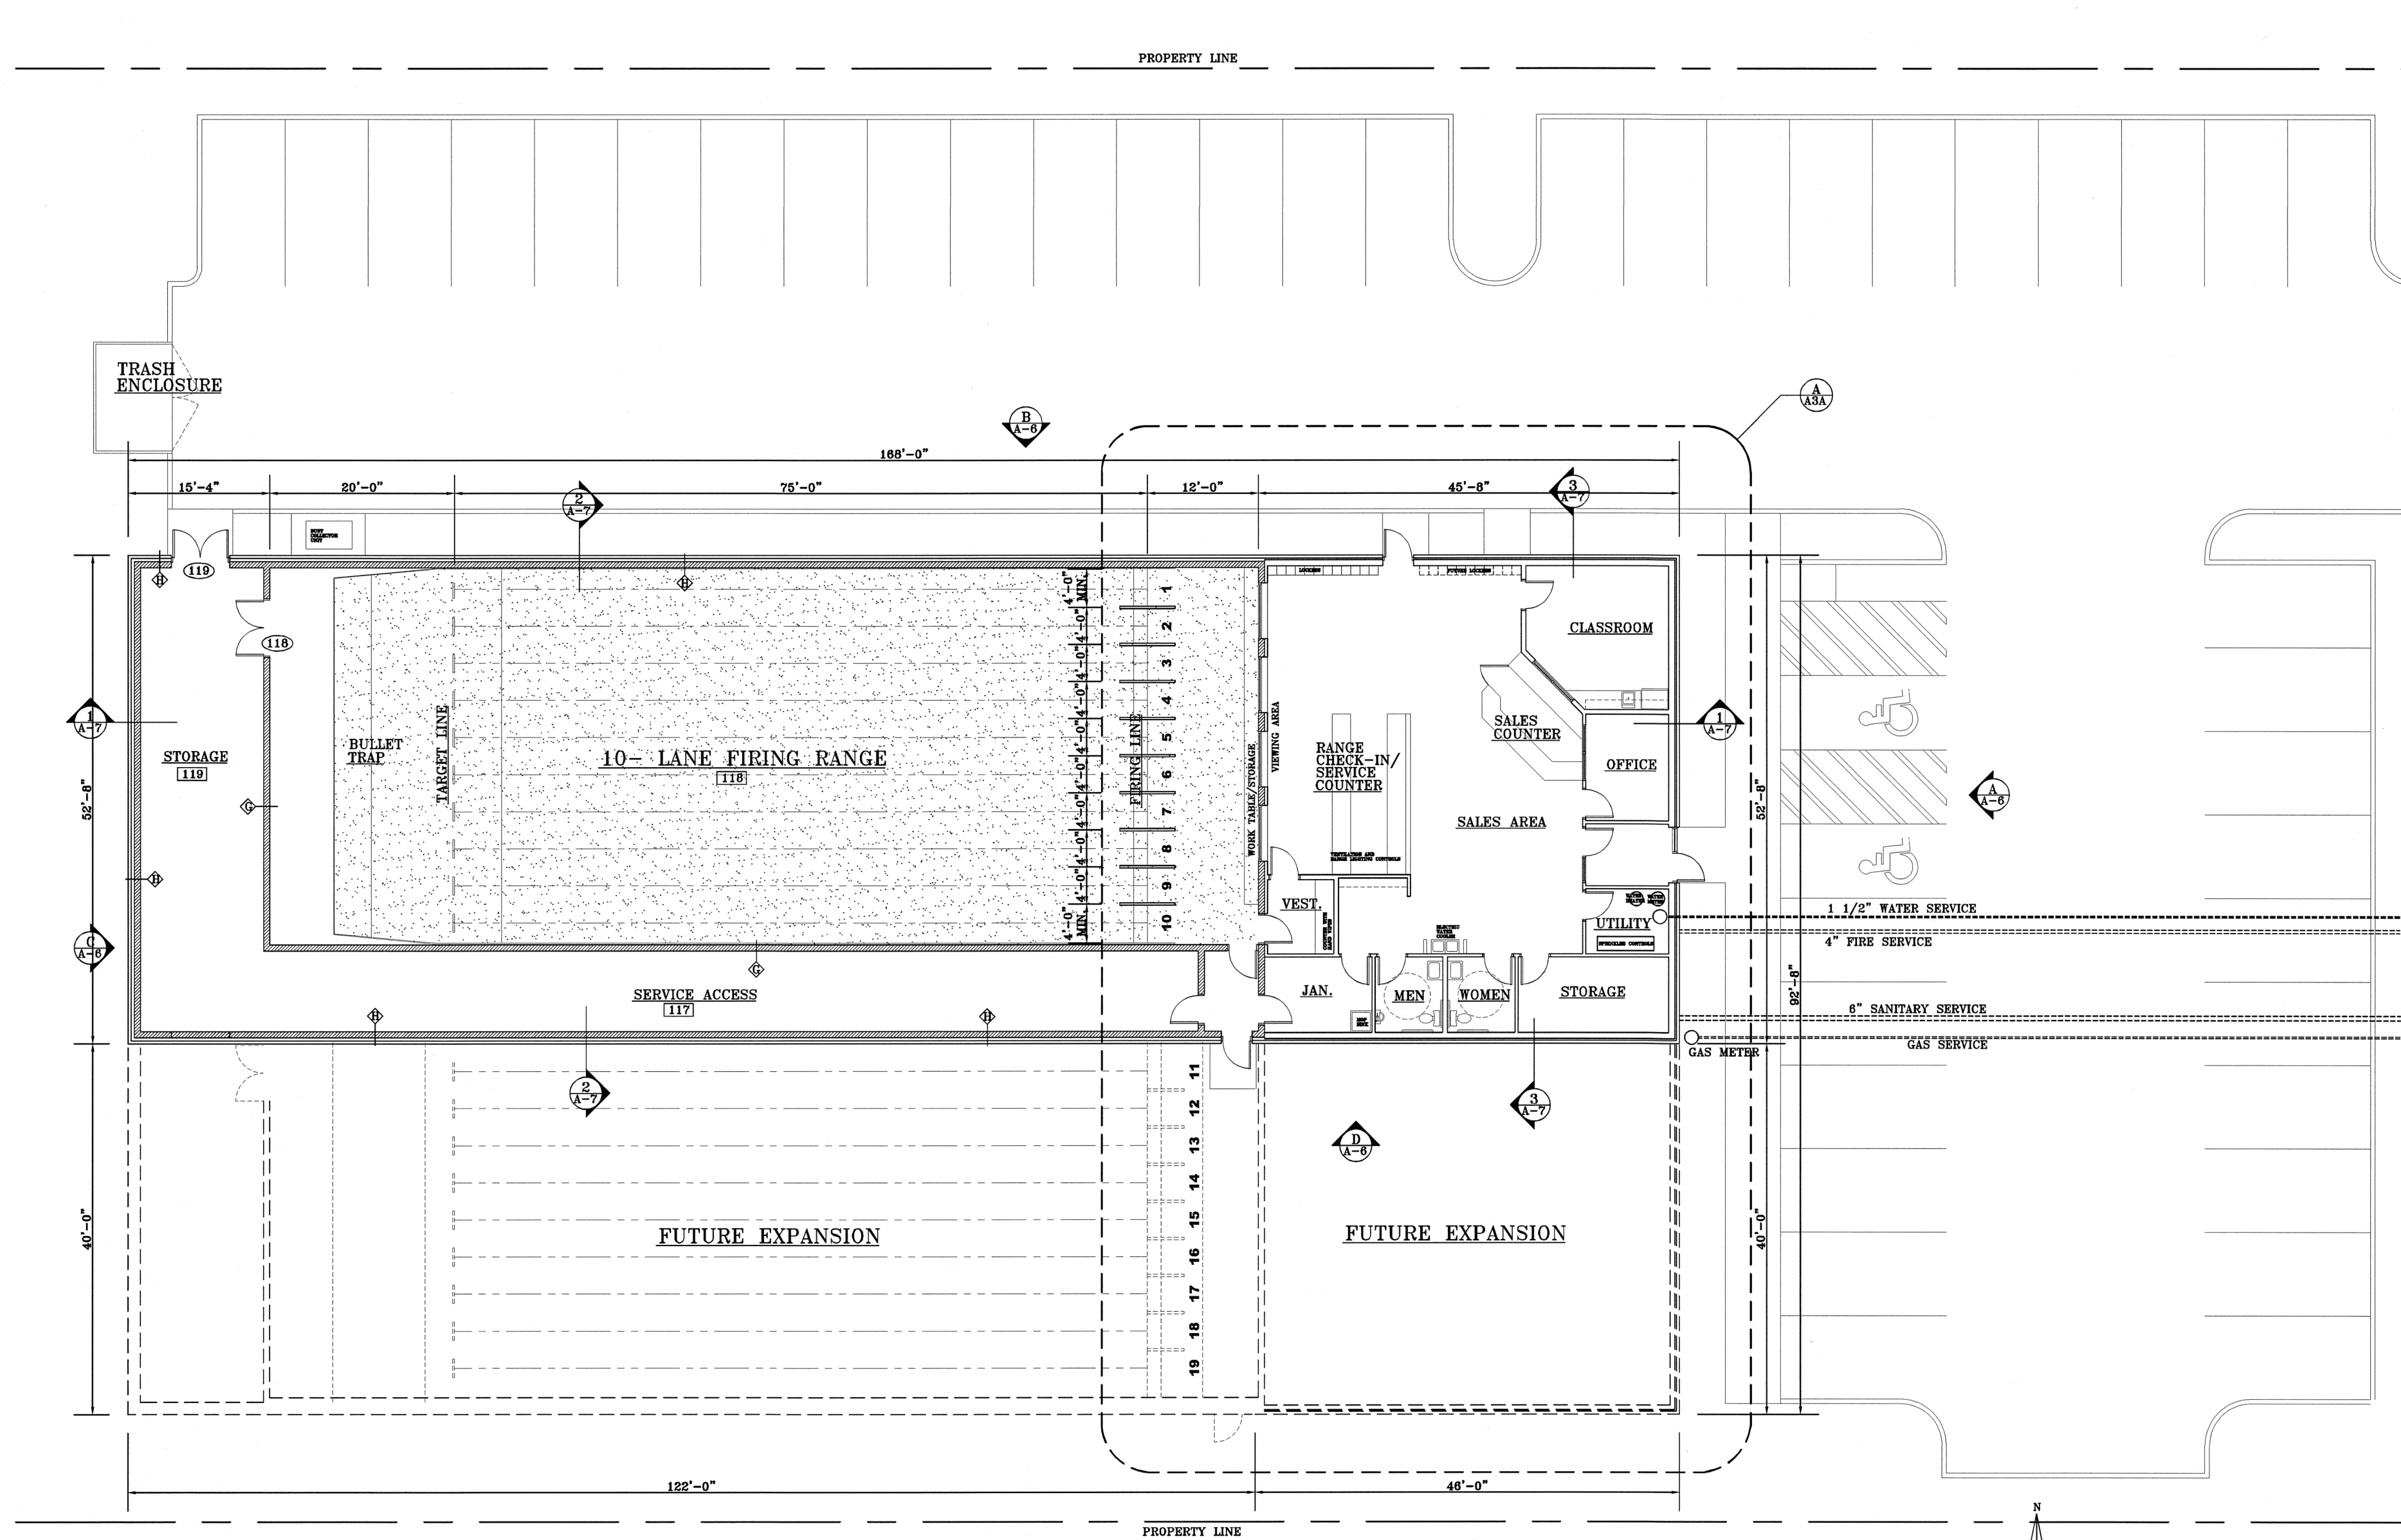

JEFF JARVIS  
Architect  
2983 River Road  
Kankakee, Illinois

RIGHT ON TARGET  
INDOOR FIRING RANGE  
Ernest Mooney Drive  
Bourbonnais, Illinois

| DATE     | ISSUE            |
|----------|------------------|
| 8/24/15  | PRELIMINARY      |
| 10/5/15  | PRELIMINARY      |
| 10/20/15 | PRELIMINARY      |
| 11/27/15 | PRELIMINARY      |
| 12/15/15 | PRELIMINARY      |
| 1/22/16  | PRELIMINARY      |
| 2/10/16  | BIDDING & PERMIT |

FLOOR PLAN

Sheet No.  
**A-3**

FLOOR PLAN  
1/8" = 1'-0"  
8,048 s.f.