



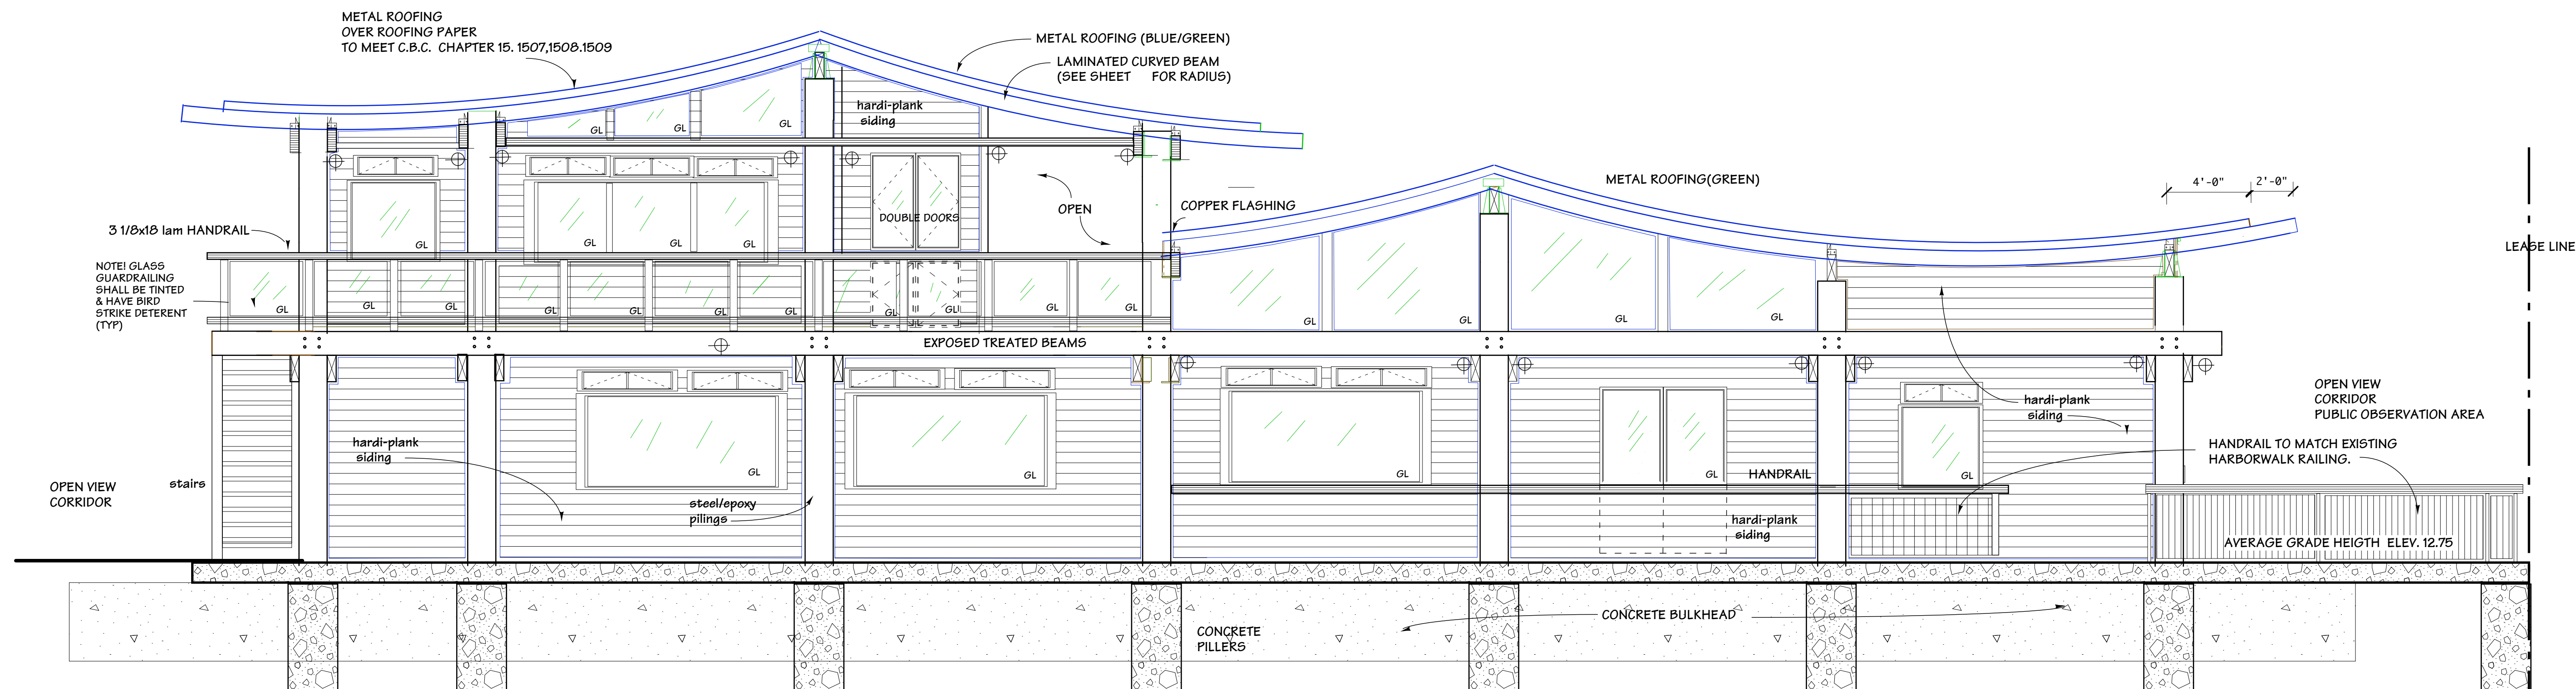

WEST ELEVATION

SCALE 1/4" = 1'-0"

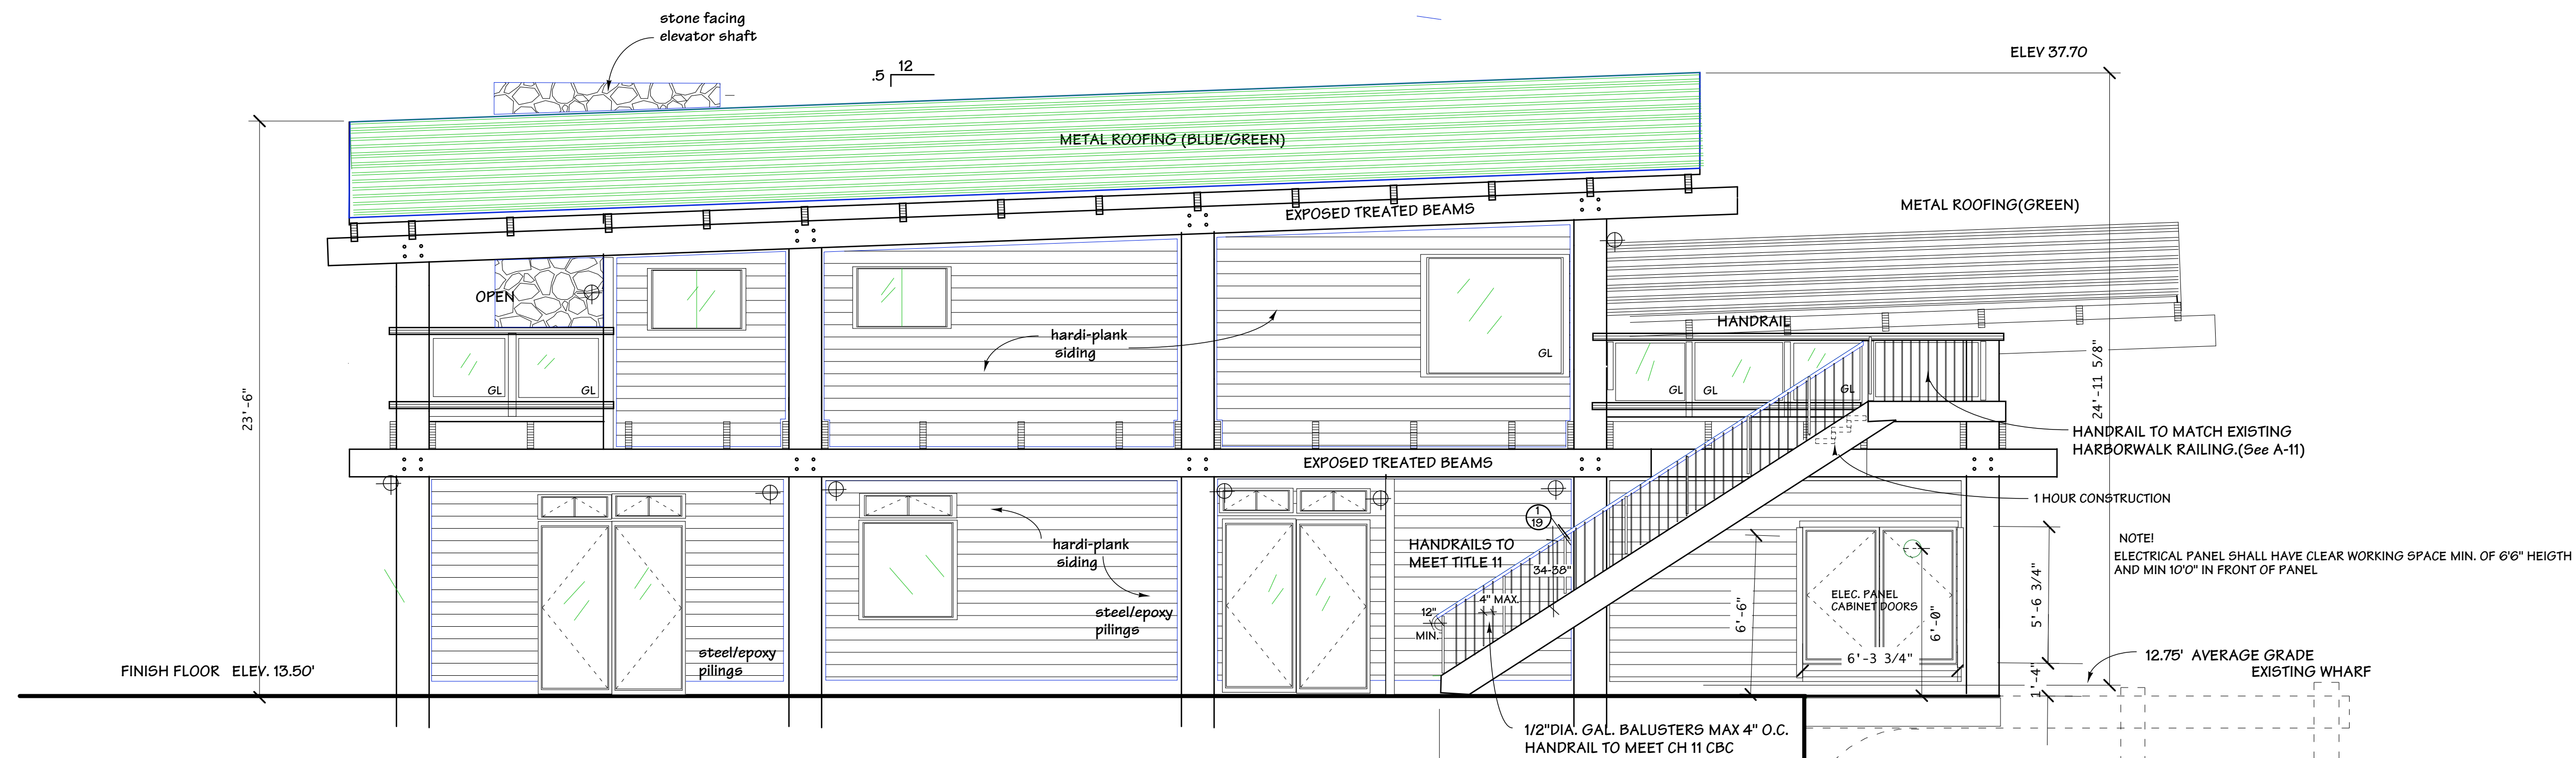

NORTH ELEVATION

SCALE 1/4" = 1'-0"

The plans, specifications, ideas and designs of conceptual level, are instruments of service prepared for the construction of the work shown here and are the property of LandSia Interface and shall not be used in whole or in part for any other project without authority of Giese Doughty

MMBS L.L.C.
PHASE 2
MORRO BAY LANDING
ONSHORE LEASE IMPROVEMENTS
LAND/SEA INTERFACE
GENE DOUGHTY-ARCHITECT 1-805-772-9436

WEST ELEVATION
NORTH ELEVATION

6-10-13	12-15	
6-14-13	6-29-14	
6-20-13	12-26-13	11-29-16
6-23-13	6-29-14	
6-27-13	6-25-14	12-7-16
6-28-13	11-07-14	
6-29-13	11-14	
6-30-13	11-14	
7-1-13	12-14	
7-1-13	12-14	
7-2-13	12-14	
8-1-13	12-14	
8-2-13	12-14	
9-1-13	12-14	
9-2-13	12-14	
