

① Upper Level  
1/8" = 1'-0"

**JaffeHolden**  
Acoustics • Audio/Video • IT Infrastructure


Jaffe Holden  
114 Washington St

**UPPER LEVEL FLOOR PLAN**

Project number 00-0000  
Date 08/17/15  
Drawn by John Caporaso  
Checked by Checker

**A1.4**

Scale 1/8" = 1'-0"

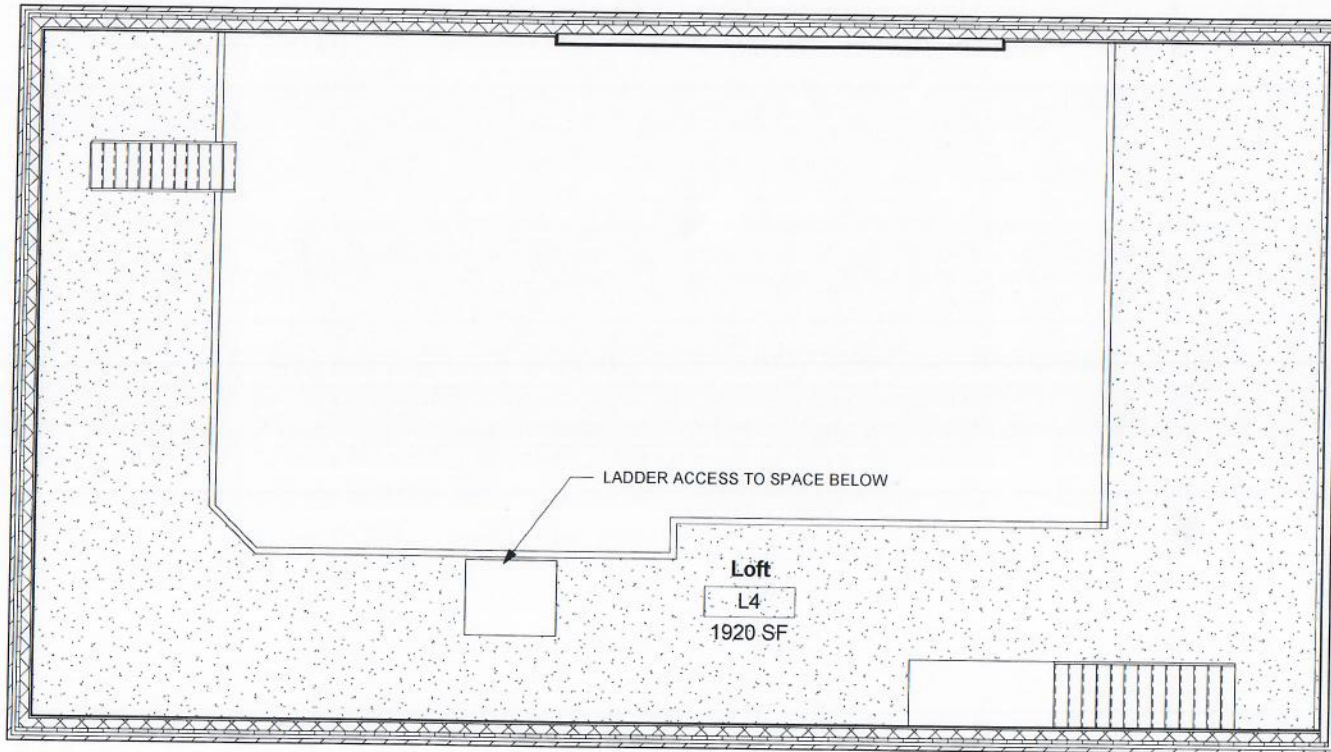

① Loft  
1/8" = 1'-0"

**JaffeHolden**  
Acoustics • Audio/Video • IT Infrastructure


Jaffe Holden  
114 Washington St

**LOFT FLOOR PLAN**

Project number 00-0000  
Date 03/13/17  
Drawn by John Caporaso  
Checked by Checker

**A1.5**

Scale 1/8" = 1'-0"

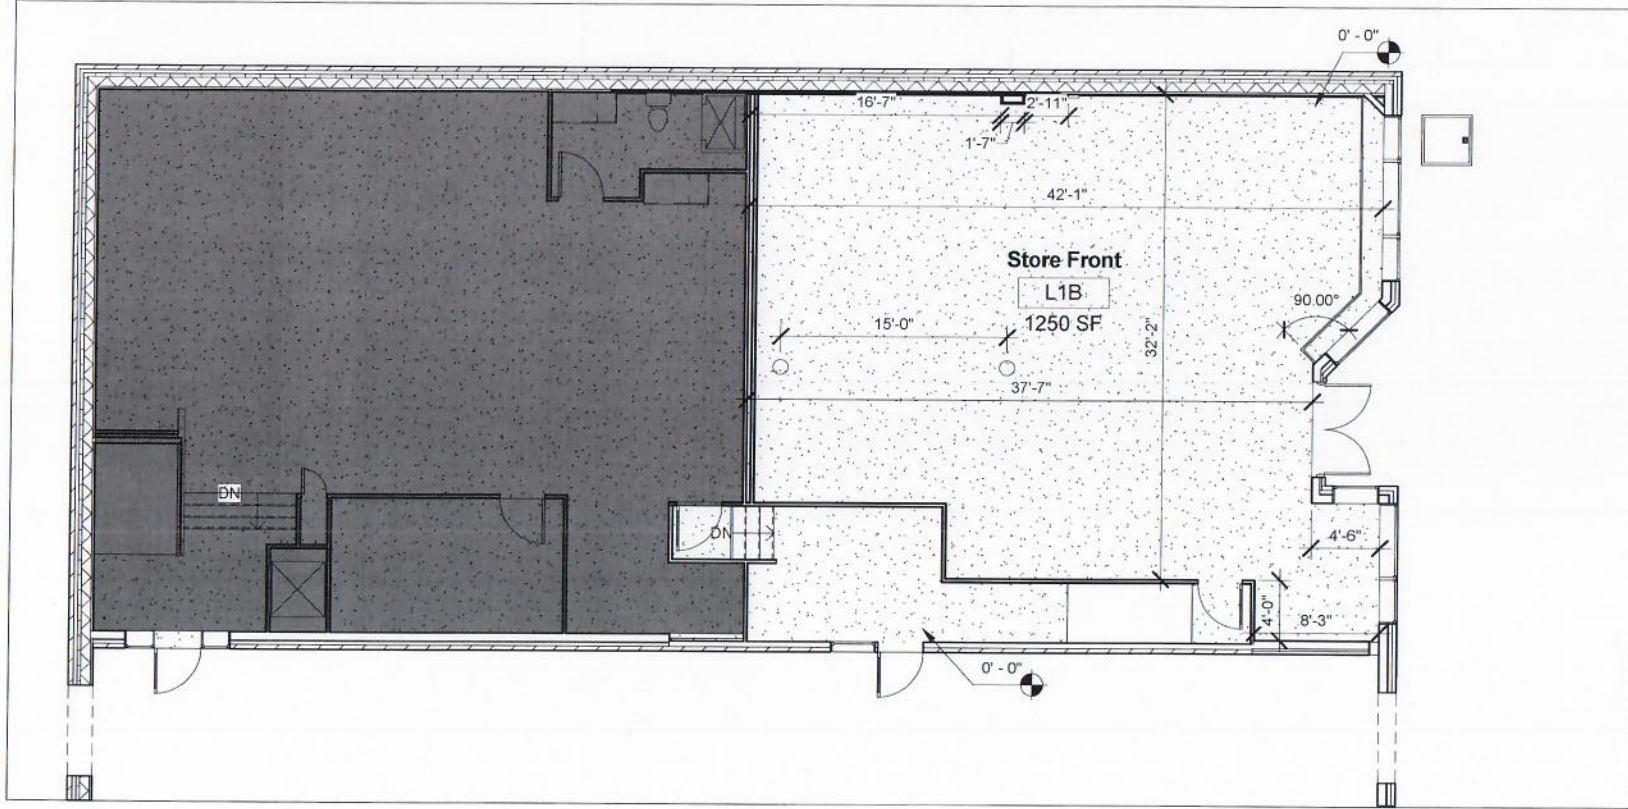

① Store Level  
1/8" = 1'-0"

**JaffeHolden**  
Acoustics • Audio/Video • IT Infrastructure


Jaffe Holden  
114 Washington St

SASSAFRAS FLOOR PLAN

Project number	00-0000
Date	09/13/16
Drawn by	John Caporaso
Checked by	Checker

A1.2

Scale 1/8" = 1'-0"

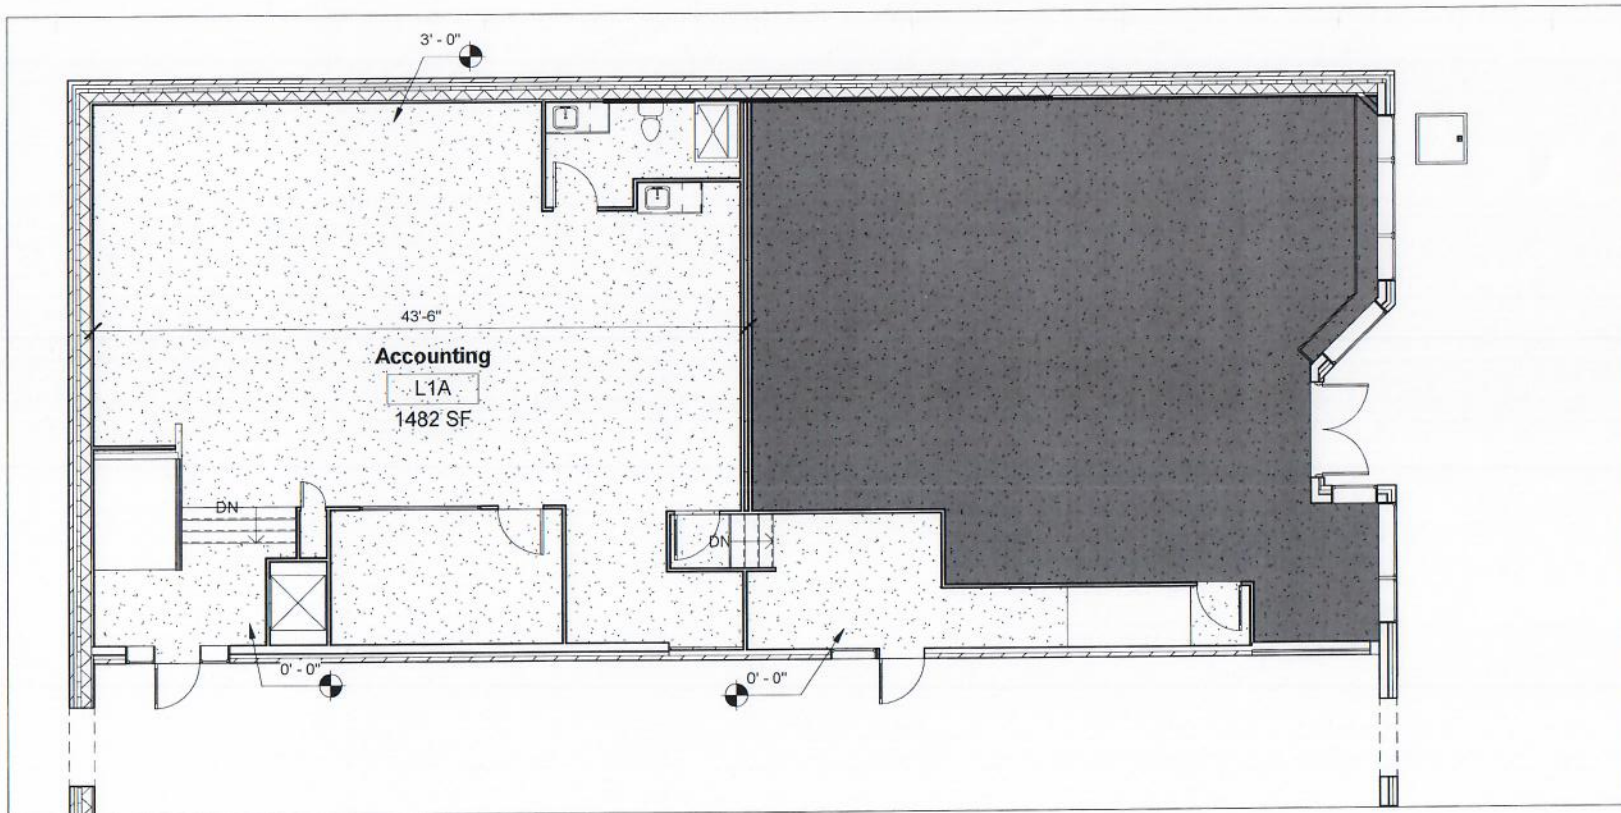

① Accounting  
1/8" = 1'-0"

**JaffeHolden**  
Acoustics • Audio/Video • IT Infrastructure


Jaffe Holden  
114 Washington St

**ACCOUNTING FLOOR PLAN**

Project number 00-0000  
Date 03/21/17  
Drawn by John Caporaso  
Checked by

**A1.3**

Scale 1/8" = 1'-0"

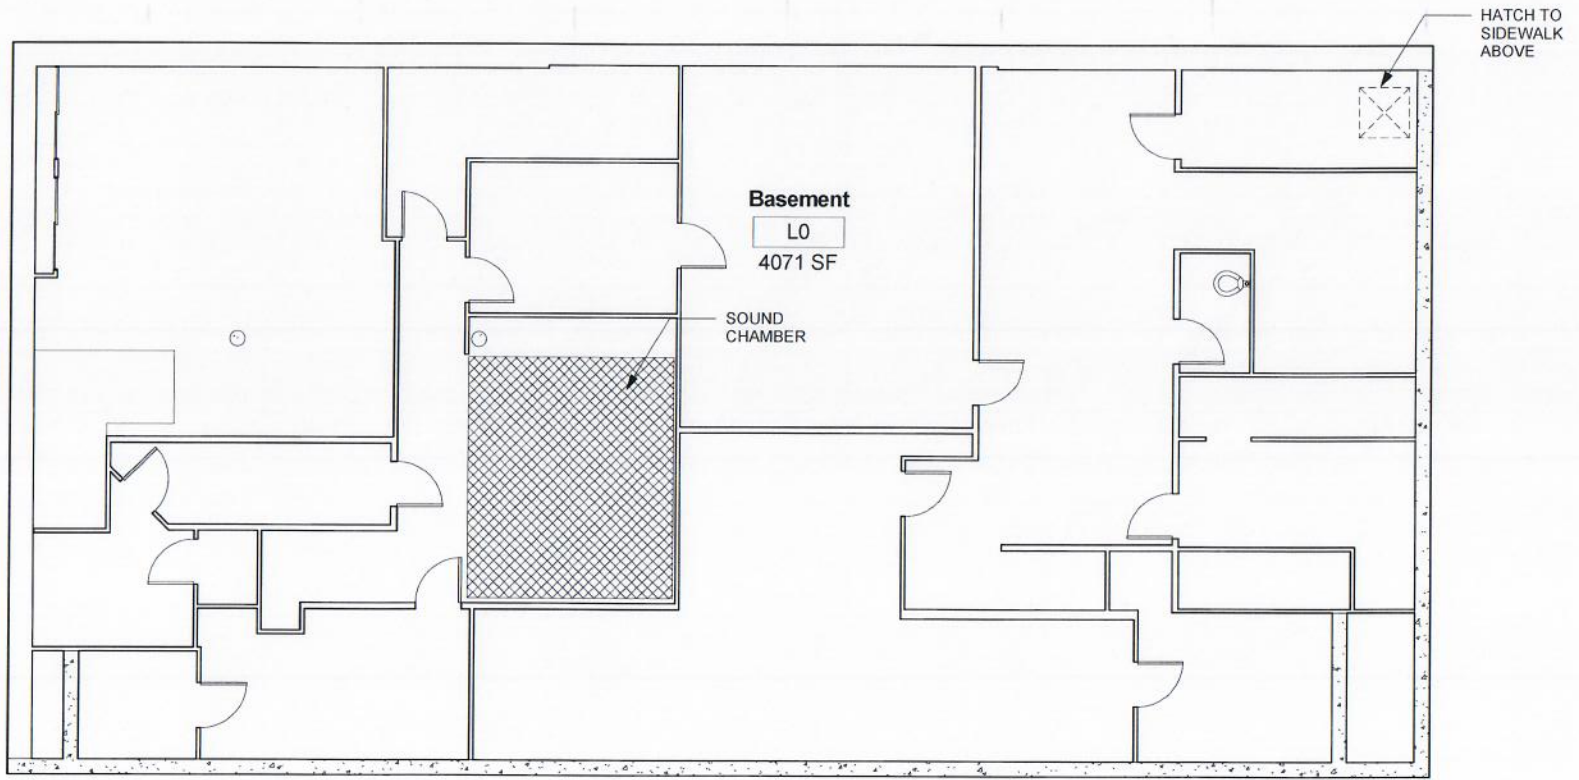

① Basement  
1/8" = 1'-0"

**JaffeHolden**  
Acoustics • Audio/Video • IT Infrastructure

Jaffe Holden  
114 Washington St

**BASEMENT FLOOR PLAN**

Project number	00-0000
Date	09/13/16
Drawn by	Author
Checked by	Checker

**A1.1**

Scale 1/8" = 1'-0"