
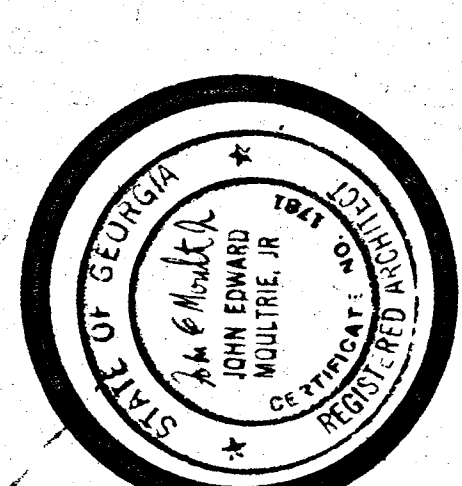


ROOM FINISH SCHEDULE FIRST LEVEL

ROOM NUMBER	ROOM NAME	FLOOR	BASE	NORTH EAST	CEILING	CEILING HEIGHT	REMARKS
101	LOBBY	101	101	101	101	101	101
102	LOBBY	102	102	102	102	102	102
103	LOBBY	103	103	103	103	103	103
150	LOBBY	150	150	150	150	150	150

ROOM FINISH SCHEDULE SECOND LEVEL

ROOM NUMBER	ROOM NAME	FLOOR	BASE	NORTH EAST	CEILING	CEILING HEIGHT	REMARKS
201	LOBBY	201	201	201	201	201	201
202	LOBBY	202	202	202	202	202	202
203	LOBBY	203	203	203	203	203	203
240	LOBBY	240	240	240	240	240	240

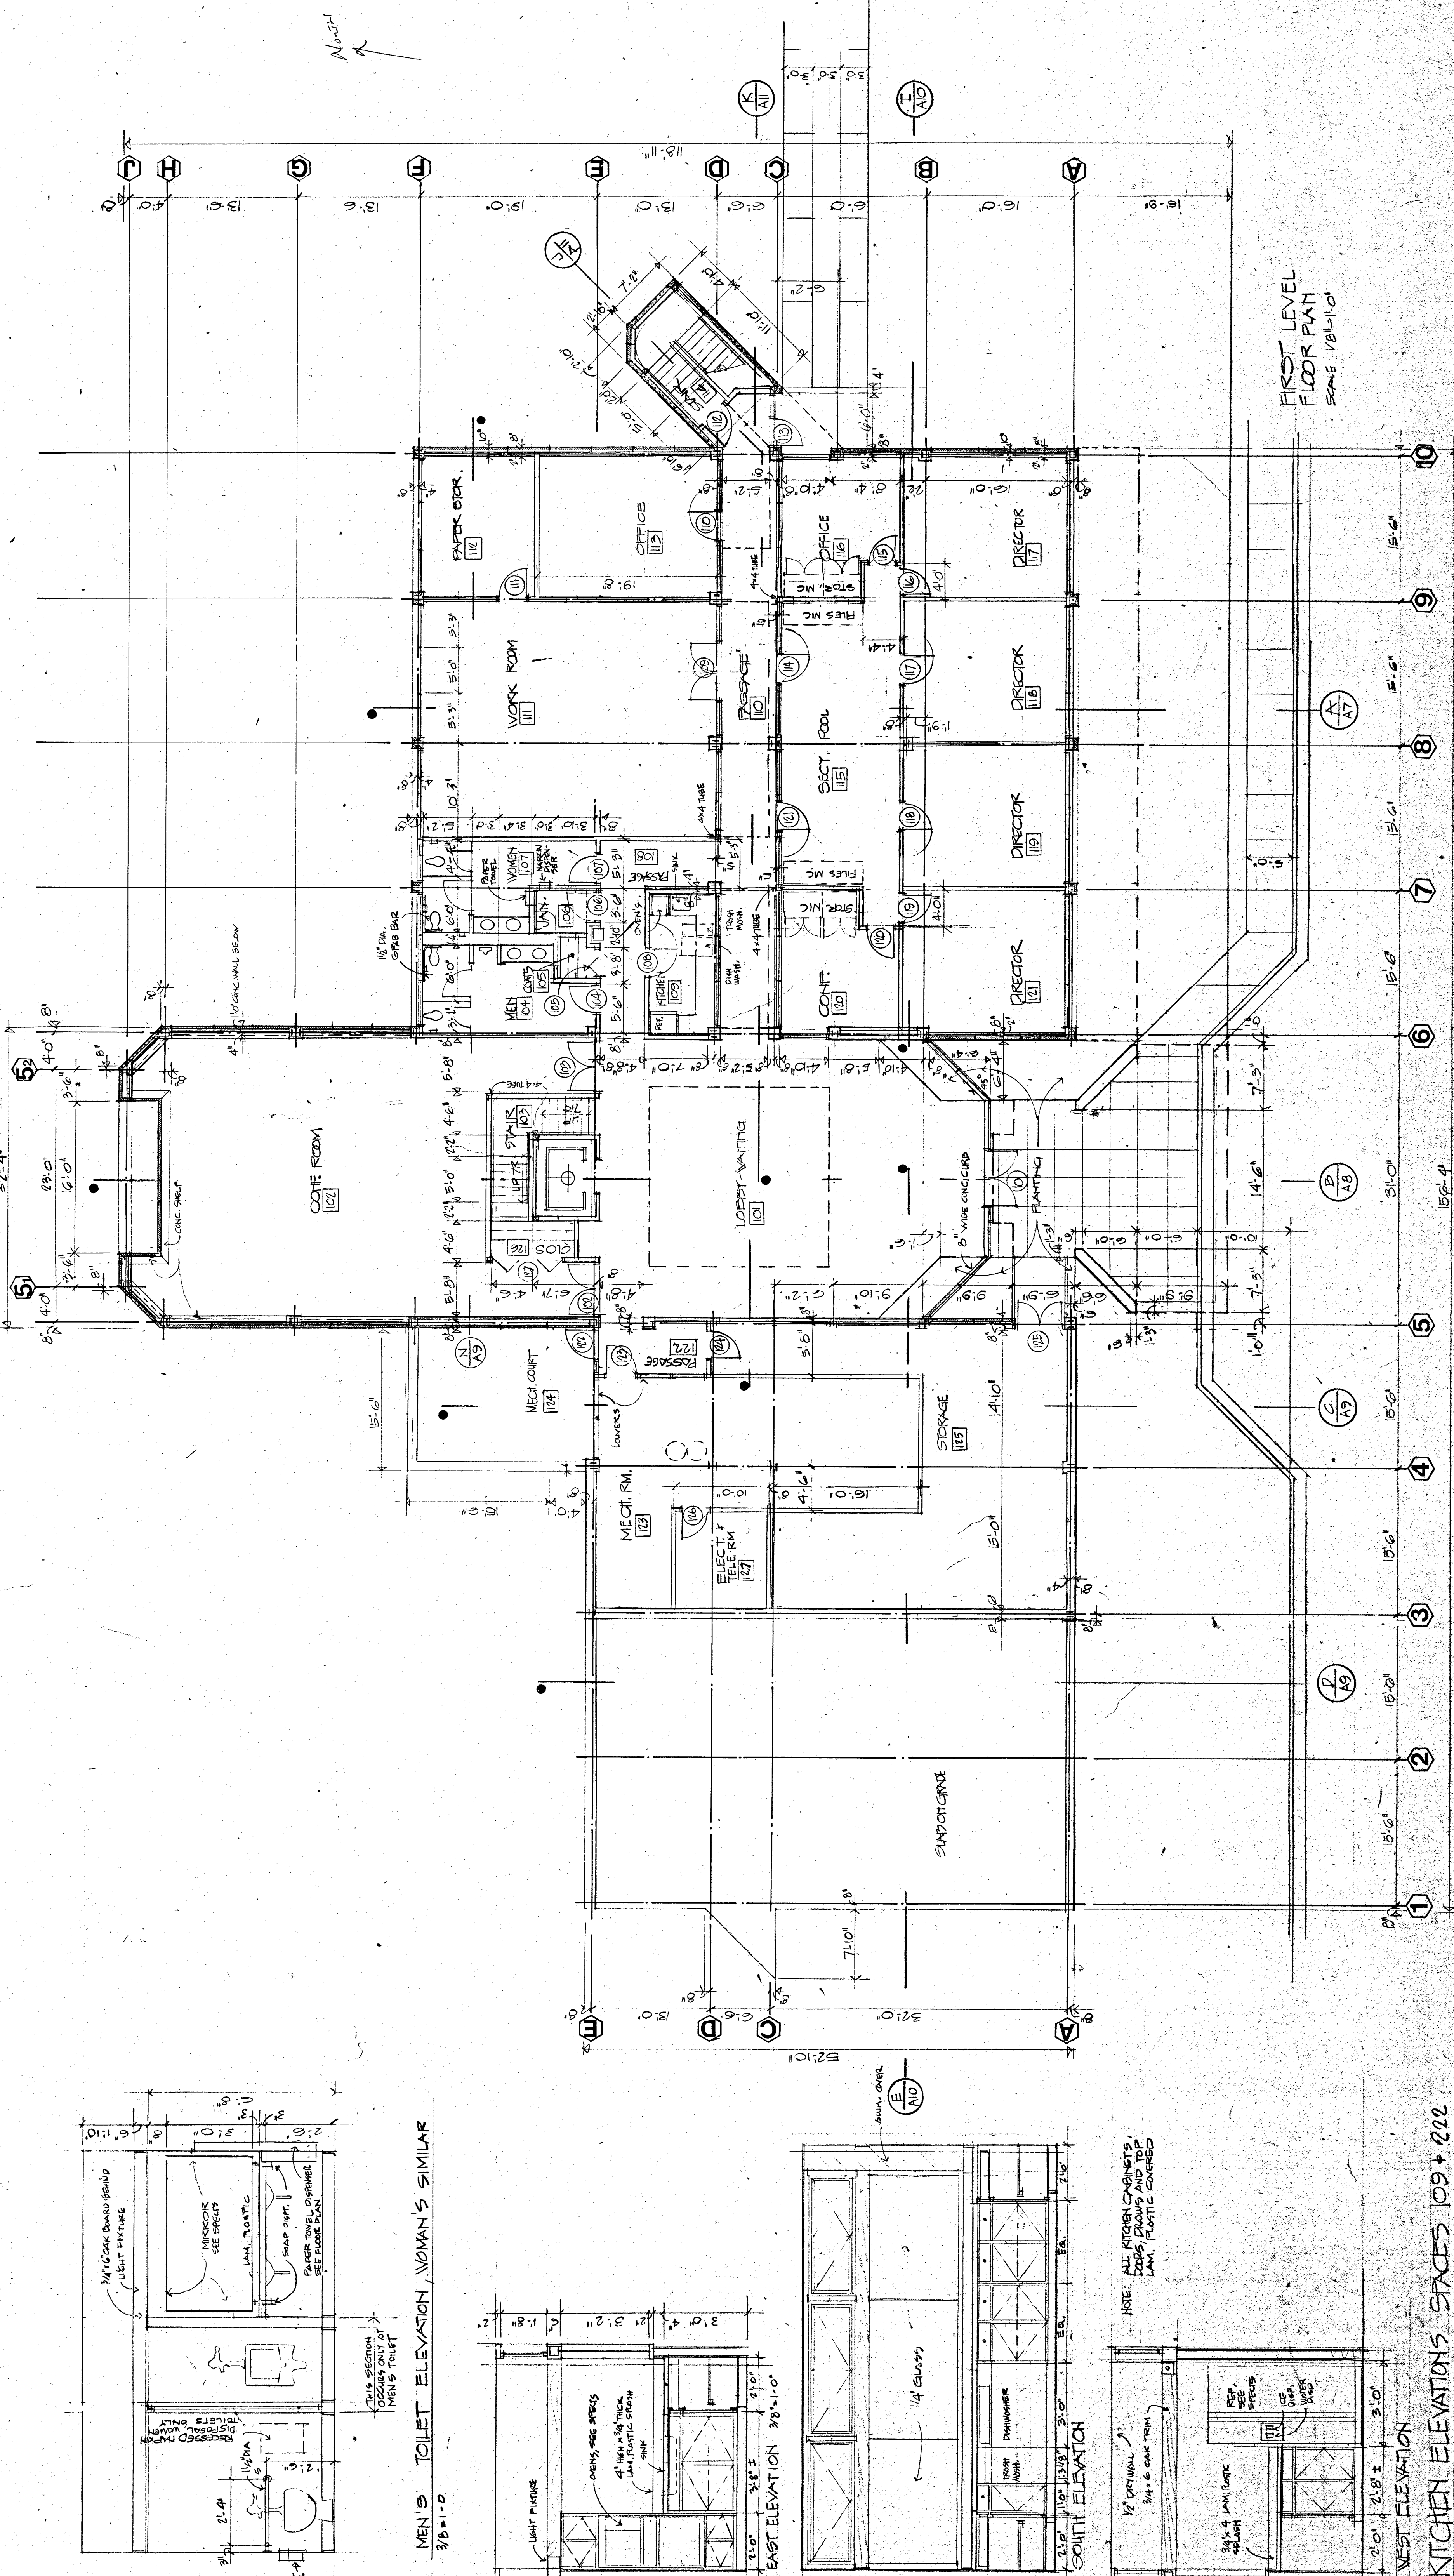

NOTES

PAUL MULDAWER, AIA
ARCHITECT
URBAN DESIGNER

MOULTRIE & ASSOC
ARCHITECTS





2700 Cumberland Parkway, NW
Atlanta, Georgia 30339
(404) 432-6051

REV.	DESCRIPTION	DATE
1	PROJECT	2/20/1981
2	DISTRICT 3 HEADQUARTERS BUILDING	
3	COMMUNICATIONS WORKERS	
4	OF AMERICA	
5	ATL-CIO	
6	DRAWN BY JEM	CHECKED JEM
7	DATE	2/20/1981
8	SHEET TITLE	FIRST LEVEL FLOOR PLAN
9	SHEET NO.	OF 11
10		A2

KITCHEN ELEVATIONS SPACES 109 & 222

WEST ELEVATION

3/8" = 1'-0"

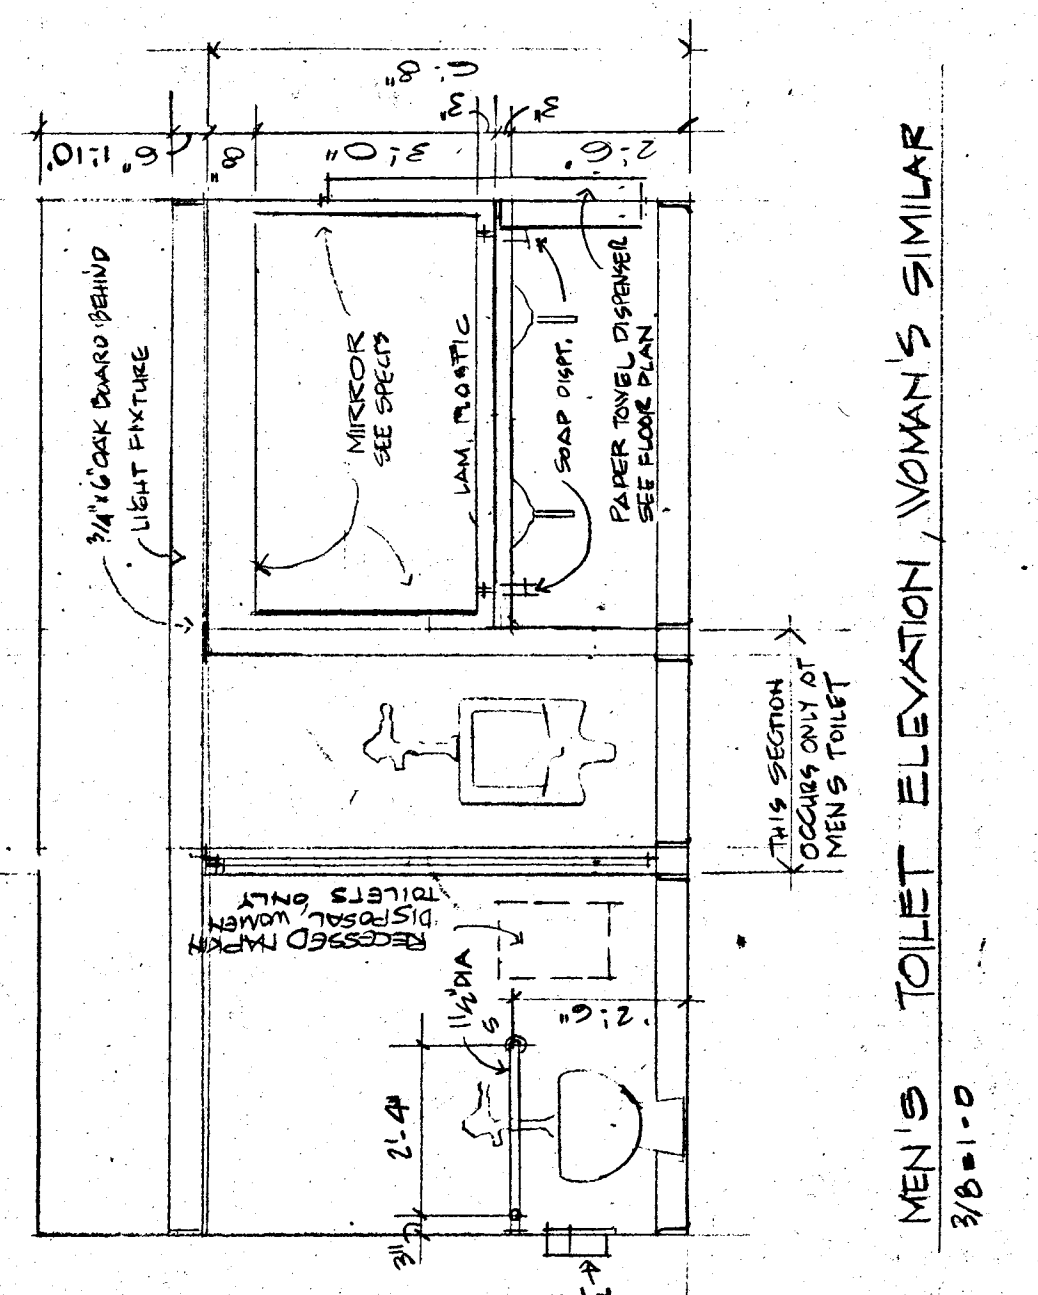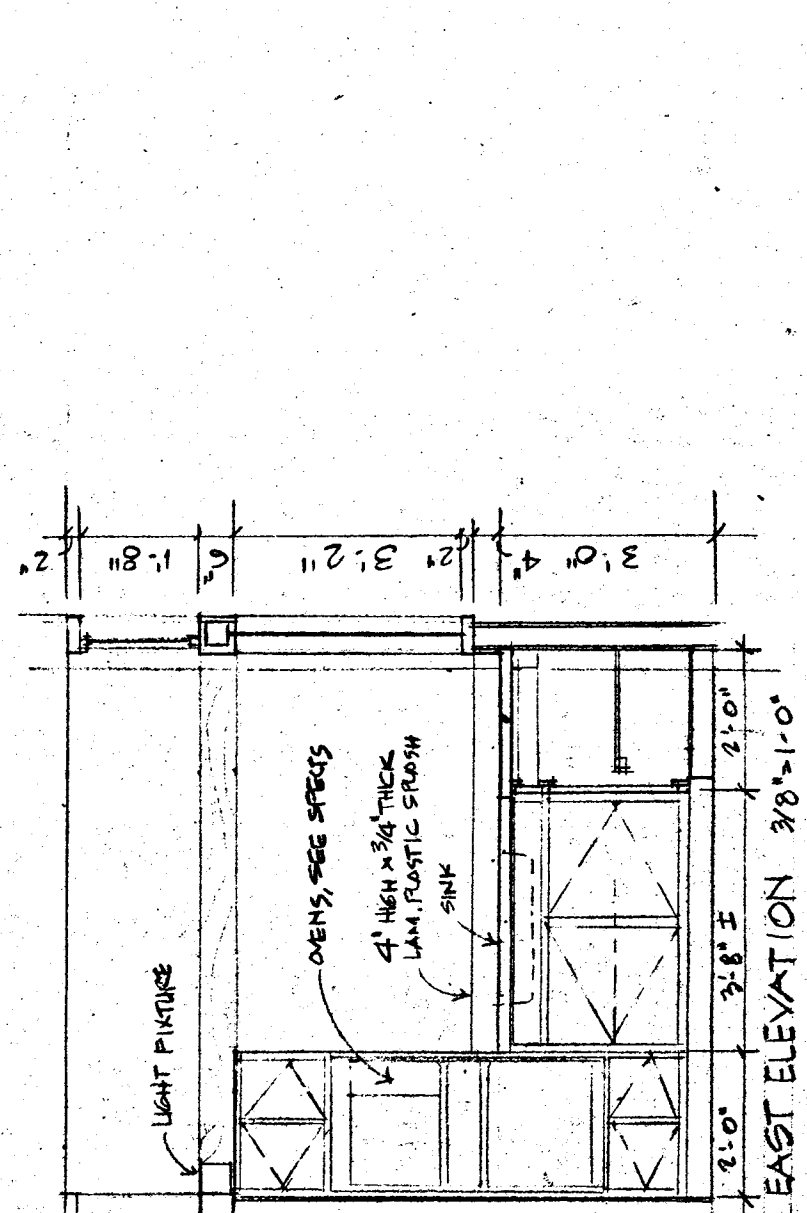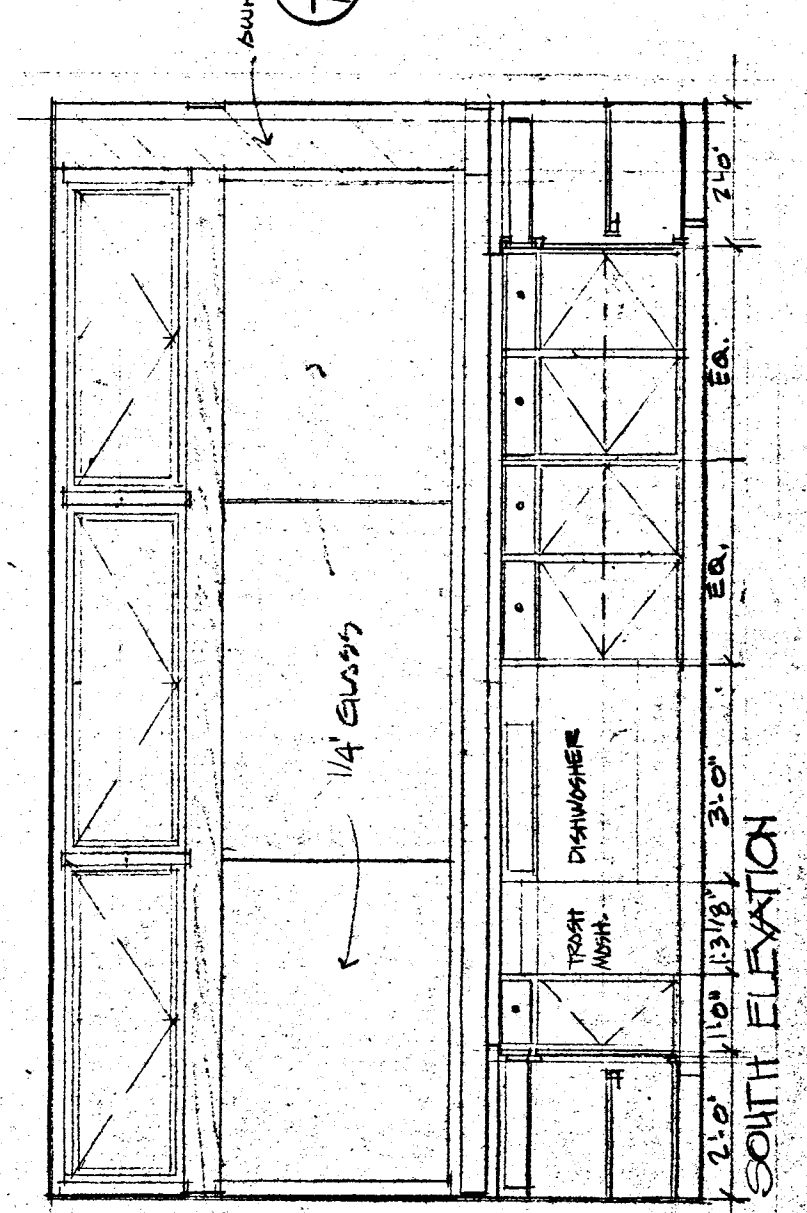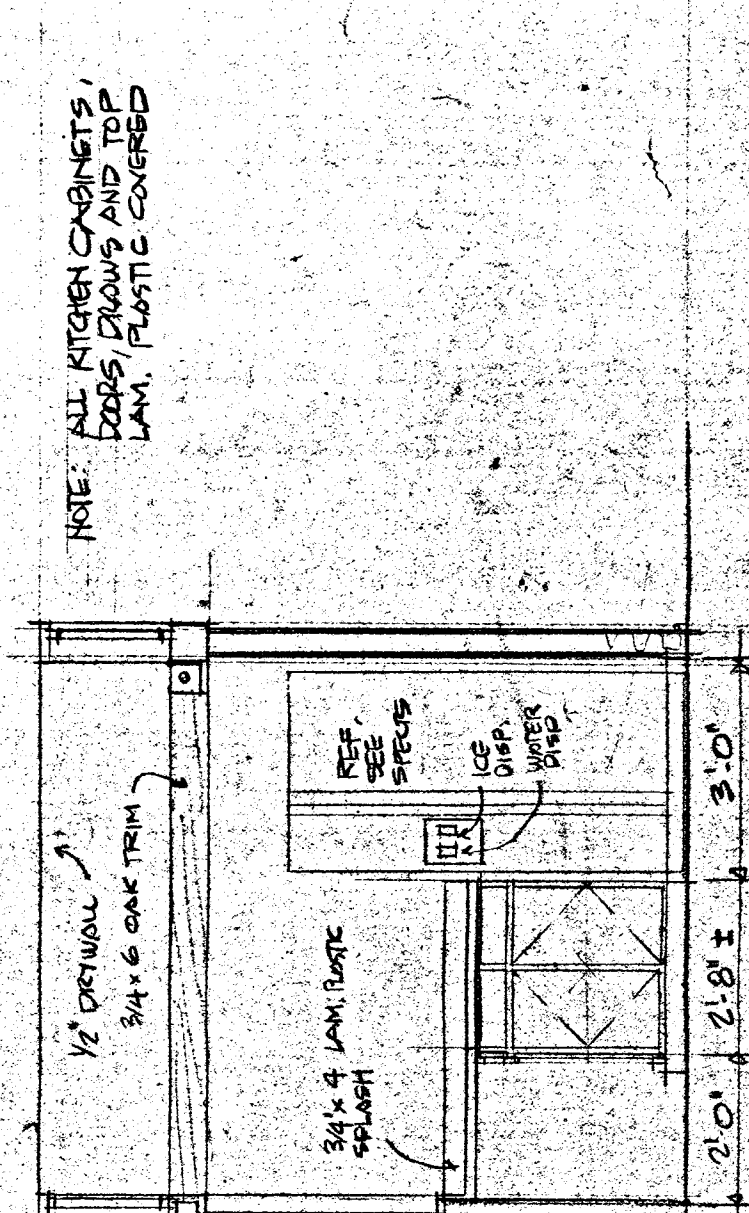


DOOR & FRAME SCHEDULE, FIRST LEVEL


NUMBER	DOOR	WIDTH	HEIGHT	THICK	CORE	MATERIAL	TYPE	SILL	JAMB	HEAD	MATERIAL	REMARKS
101	PAK 3-0	6'-8"	6'-8"	1 3/4"	SOLID	WOOD	A	STEEL	1 1/2" AS	1 1/2" AS	WOOD	
102	PAK 2-4	6'-8"	6'-8"	1 3/4"	SOLID	WOOD	B	STEEL	1 1/2" AS	1 1/2" AS	WOOD	
103	PAK 2-4	6'-8"	6'-8"	1 3/4"	SOLID	WOOD	B	STEEL	1 1/2" AS	1 1/2" AS	WOOD	
104	PAK 2-4	6'-8"	6'-8"	1 3/4"	SOLID	WOOD	B	STEEL	1 1/2" AS	1 1/2" AS	WOOD	
105	PAK 2-4	6'-8"	6'-8"	1 3/4"	SOLID	WOOD	B	STEEL	1 1/2" AS	1 1/2" AS	WOOD	
106	PAK 2-4	6'-8"	6'-8"	1 3/4"	SOLID	WOOD	B	STEEL	1 1/2" AS	1 1/2" AS	WOOD	
107	PAK 2-4	6'-8"	6'-8"	1 3/4"	SOLID	WOOD	B	STEEL	1 1/2" AS	1 1/2" AS	WOOD	
108	PAK 2-4	6'-8"	6'-8"	1 3/4"	SOLID	WOOD	B	STEEL	1 1/2" AS	1 1/2" AS	WOOD	
109	PAK 2-4	6'-8"	6'-8"	1 3/4"	SOLID	WOOD	B	STEEL	1 1/2" AS	1 1/2" AS	WOOD	
110	PAK 2-4	6'-8"	6'-8"	1 3/4"	SOLID	WOOD	B	STEEL	1 1/2" AS	1 1/2" AS	WOOD	
111	PAK 2-4	6'-8"	6'-8"	1 3/4"	SOLID	WOOD	B	STEEL	1 1/2" AS	1 1/2" AS	WOOD	
112	PAK 2-4	6'-8"	6'-8"	1 3/4"	SOLID	WOOD	B	STEEL	1 1/2" AS	1 1/2" AS	WOOD	
113	PAK 2-4	6'-8"	6'-8"	1 3/4"	SOLID	WOOD	B	STEEL	1 1/2" AS	1 1/2" AS	WOOD	
114	PAK 2-4	6'-8"	6'-8"	1 3/4"	SOLID	WOOD	B	STEEL	1 1/2" AS	1 1/2" AS	WOOD	
115	PAK 2-4	6'-8"	6'-8"	1 3/4"	SOLID	WOOD	B	STEEL	1 1/2" AS	1 1/2" AS	WOOD	
116	PAK 2-4	6'-8"	6'-8"	1 3/4"	SOLID	WOOD	B	STEEL	1 1/2" AS	1 1/2" AS	WOOD	
117	PAK 2-4	6'-8"	6'-8"	1 3/4"	SOLID	WOOD	B	STEEL	1 1/2" AS	1 1/2" AS	WOOD	
118	PAK 2-4	6'-8"	6'-8"	1 3/4"	SOLID	WOOD	B	STEEL	1 1/2" AS	1 1/2" AS	WOOD	
119	PAK 2-4	6'-8"	6'-8"	1 3/4"	SOLID	WOOD	B	STEEL	1 1/2" AS	1 1/2" AS	WOOD	
120	PAK 2-4	6'-8"	6'-8"	1 3/4"	SOLID	WOOD	B	STEEL	1 1/2" AS	1 1/2" AS	WOOD	
121	PAK 2-4	6'-8"	6'-8"	1 3/4"	SOLID	WOOD	B	STEEL	1 1/2" AS	1 1/2" AS	WOOD	
122	PAK 2-4	6'-8"	6'-8"	1 3/4"	SOLID	WOOD	B	STEEL	1 1/2" AS	1 1/2" AS	WOOD	
123	PAK 2-4	6'-8"	6'-8"	1 3/4"	SOLID	WOOD	B	STEEL	1 1/2" AS	1 1/2" AS	WOOD	
124	PAK 2-4	6'-8"	6'-8"	1 3/4"	SOLID	WOOD	B	STEEL	1 1/2" AS	1 1/2" AS	WOOD	
125	PAK 2-4	6'-8"	6'-8"	1 3/4"	SOLID	WOOD	B	STEEL	1 1/2" AS	1 1/2" AS	WOOD	
126	PAK 2-4	6'-8"	6'-8"	1 3/4"	SOLID	WOOD	B	STEEL	1 1/2" AS	1 1/2" AS	WOOD	
127	PAK 2-4	6'-8"	6'-8"	1 3/4"	SOLID	WOOD	B	STEEL	1 1/2" AS	1 1/2" AS	WOOD	

DOOR & FRAME SCHEDULE, SECOND LEVEL


NUMBER	DOOR	WIDTH	HEIGHT	THICK	CORE	MATERIAL	TYPE	SILL	JAMB	HEAD	MATERIAL	REMARKS
201	PAK 3-0	6'-8"	6'-8"	1 3/4"	SOLID	WOOD	A	STEEL	1 1/2" AS	1 1/2" AS	WOOD	
202	PAK 3-0	6'-8"	6'-8"	1 3/4"	SOLID	WOOD	A	STEEL	1 1/2" AS	1 1/2" AS	WOOD	
203	PAK 3-0	6'-8"	6'-8"	1 3/4"	SOLID	WOOD	A	STEEL	1 1/2" AS	1 1/2" AS	WOOD	
204	PAK 3-0	6'-8"	6'-8"	1 3/4"	SOLID	WOOD	A	STEEL	1 1/2" AS	1 1/2" AS	WOOD	
205	PAK 3-0	6'-8"	6'-8"	1 3/4"	SOLID	WOOD	A	STEEL	1 1/2" AS	1 1/2" AS	WOOD	
206	PAK 3-0	6'-8"	6'-8"	1 3/4"	SOLID	WOOD	A	STEEL	1 1/2" AS	1 1/2" AS	WOOD	
207	PAK 3-0	6'-8"	6'-8"	1 3/4"	SOLID	WOOD	A	STEEL	1 1/2" AS	1 1/2" AS	WOOD	
208	PAK 3-0	6'-8"	6'-8"	1 3/4"	SOLID	WOOD	A	STEEL	1 1/2" AS	1 1/2" AS	WOOD	
209	PAK 3-0	6'-8"	6'-8"	1 3/4"	SOLID	WOOD	A	STEEL	1 1/2" AS	1 1/2" AS	WOOD	
210	PAK 3-0	6'-8"	6'-8"	1 3/4"	SOLID	WOOD	A	STEEL	1 1/2" AS	1 1/2" AS	WOOD	
211	PAK 3-0	6'-8"	6'-8"	1 3/4"	SOLID	WOOD	A	STEEL	1 1/2" AS	1 1/2" AS	WOOD	
212	PAK 3-0	6'-8"	6'-8"	1 3/4"	SOLID	WOOD	A	STEEL	1 1/2" AS	1 1/2" AS	WOOD	
213	PAK 3-0	6'-8"	6'-8"	1 3/4"	SOLID	WOOD	A	STEEL	1 1/2" AS	1 1/2" AS	WOOD	
214	PAK 3-0	6'-8"	6'-8"	1 3/4"	SOLID	WOOD	A	STEEL	1 1/2" AS	1 1/2" AS	WOOD	
215	PAK 3-0	6'-8"	6'-8"	1 3/4"	SOLID	WOOD	A	STEEL	1 1/2" AS	1 1/2" AS	WOOD	
216	PAK 3-0	6'-8"	6'-8"	1 3/4"	SOLID	WOOD	A	STEEL	1 1/2" AS	1 1/2" AS	WOOD	
217	PAK 3-0	6'-8"	6'-8"	1 3/4"	SOLID	WOOD	A	STEEL	1 1/2" AS	1 1/2" AS	WOOD	
218	PAK 3-0	6'-8"	6'-8"	1 3/4"	SOLID	WOOD	A	STEEL	1 1/2" AS	1 1/2" AS	WOOD	
219	PAK 3-0	6'-8"	6'-8"	1 3/4"	SOLID	WOOD	A	STEEL	1 1/2" AS	1 1/2" AS	WOOD	
220	PAK 3-0	6'-8"	6'-8"	1 3/4"	SOLID	WOOD	A	STEEL	1 1/2" AS	1 1/2" AS	WOOD	
221	PAK 3-0	6'-8"	6'-8"	1 3/4"	SOLID	WOOD	A	STEEL	1 1/2" AS	1 1/2" AS	WOOD	
222	PAK 3-0	6'-8"	6'-8"	1 3/4"	SOLID	WOOD	A	STEEL	1 1/2" AS	1 1/2" AS	WOOD	
223	PAK 3-0	6'-8"	6'-8"	1 3/4"	SOLID	WOOD	A	STEEL	1 1/2" AS	1 1/2" AS	WOOD	
224	PAK 3-0	6'-8"	6'-8"	1 3/4"	SOLID	WOOD	A	STEEL	1 1/2" AS	1 1/2" AS	WOOD	
225	PAK 3-0	6'-8"	6'-8"	1 3/4"	SOLID	WOOD	A	STEEL	1 1/2" AS	1 1/2" AS	WOOD	
226	PAK 3-0	6'-8"	6'-8"	1 3/4"	SOLID	WOOD	A	STEEL	1 1/2" AS	1 1/2" AS	WOOD	
227	PAK 3-0	6'-8"	6'-8"	1 3/4"	SOLID	WOOD	A	STEEL	1 1/2" AS	1 1/2" AS	WOOD	

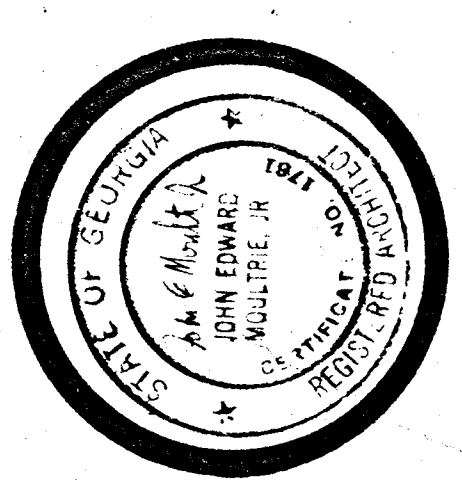

NOTES

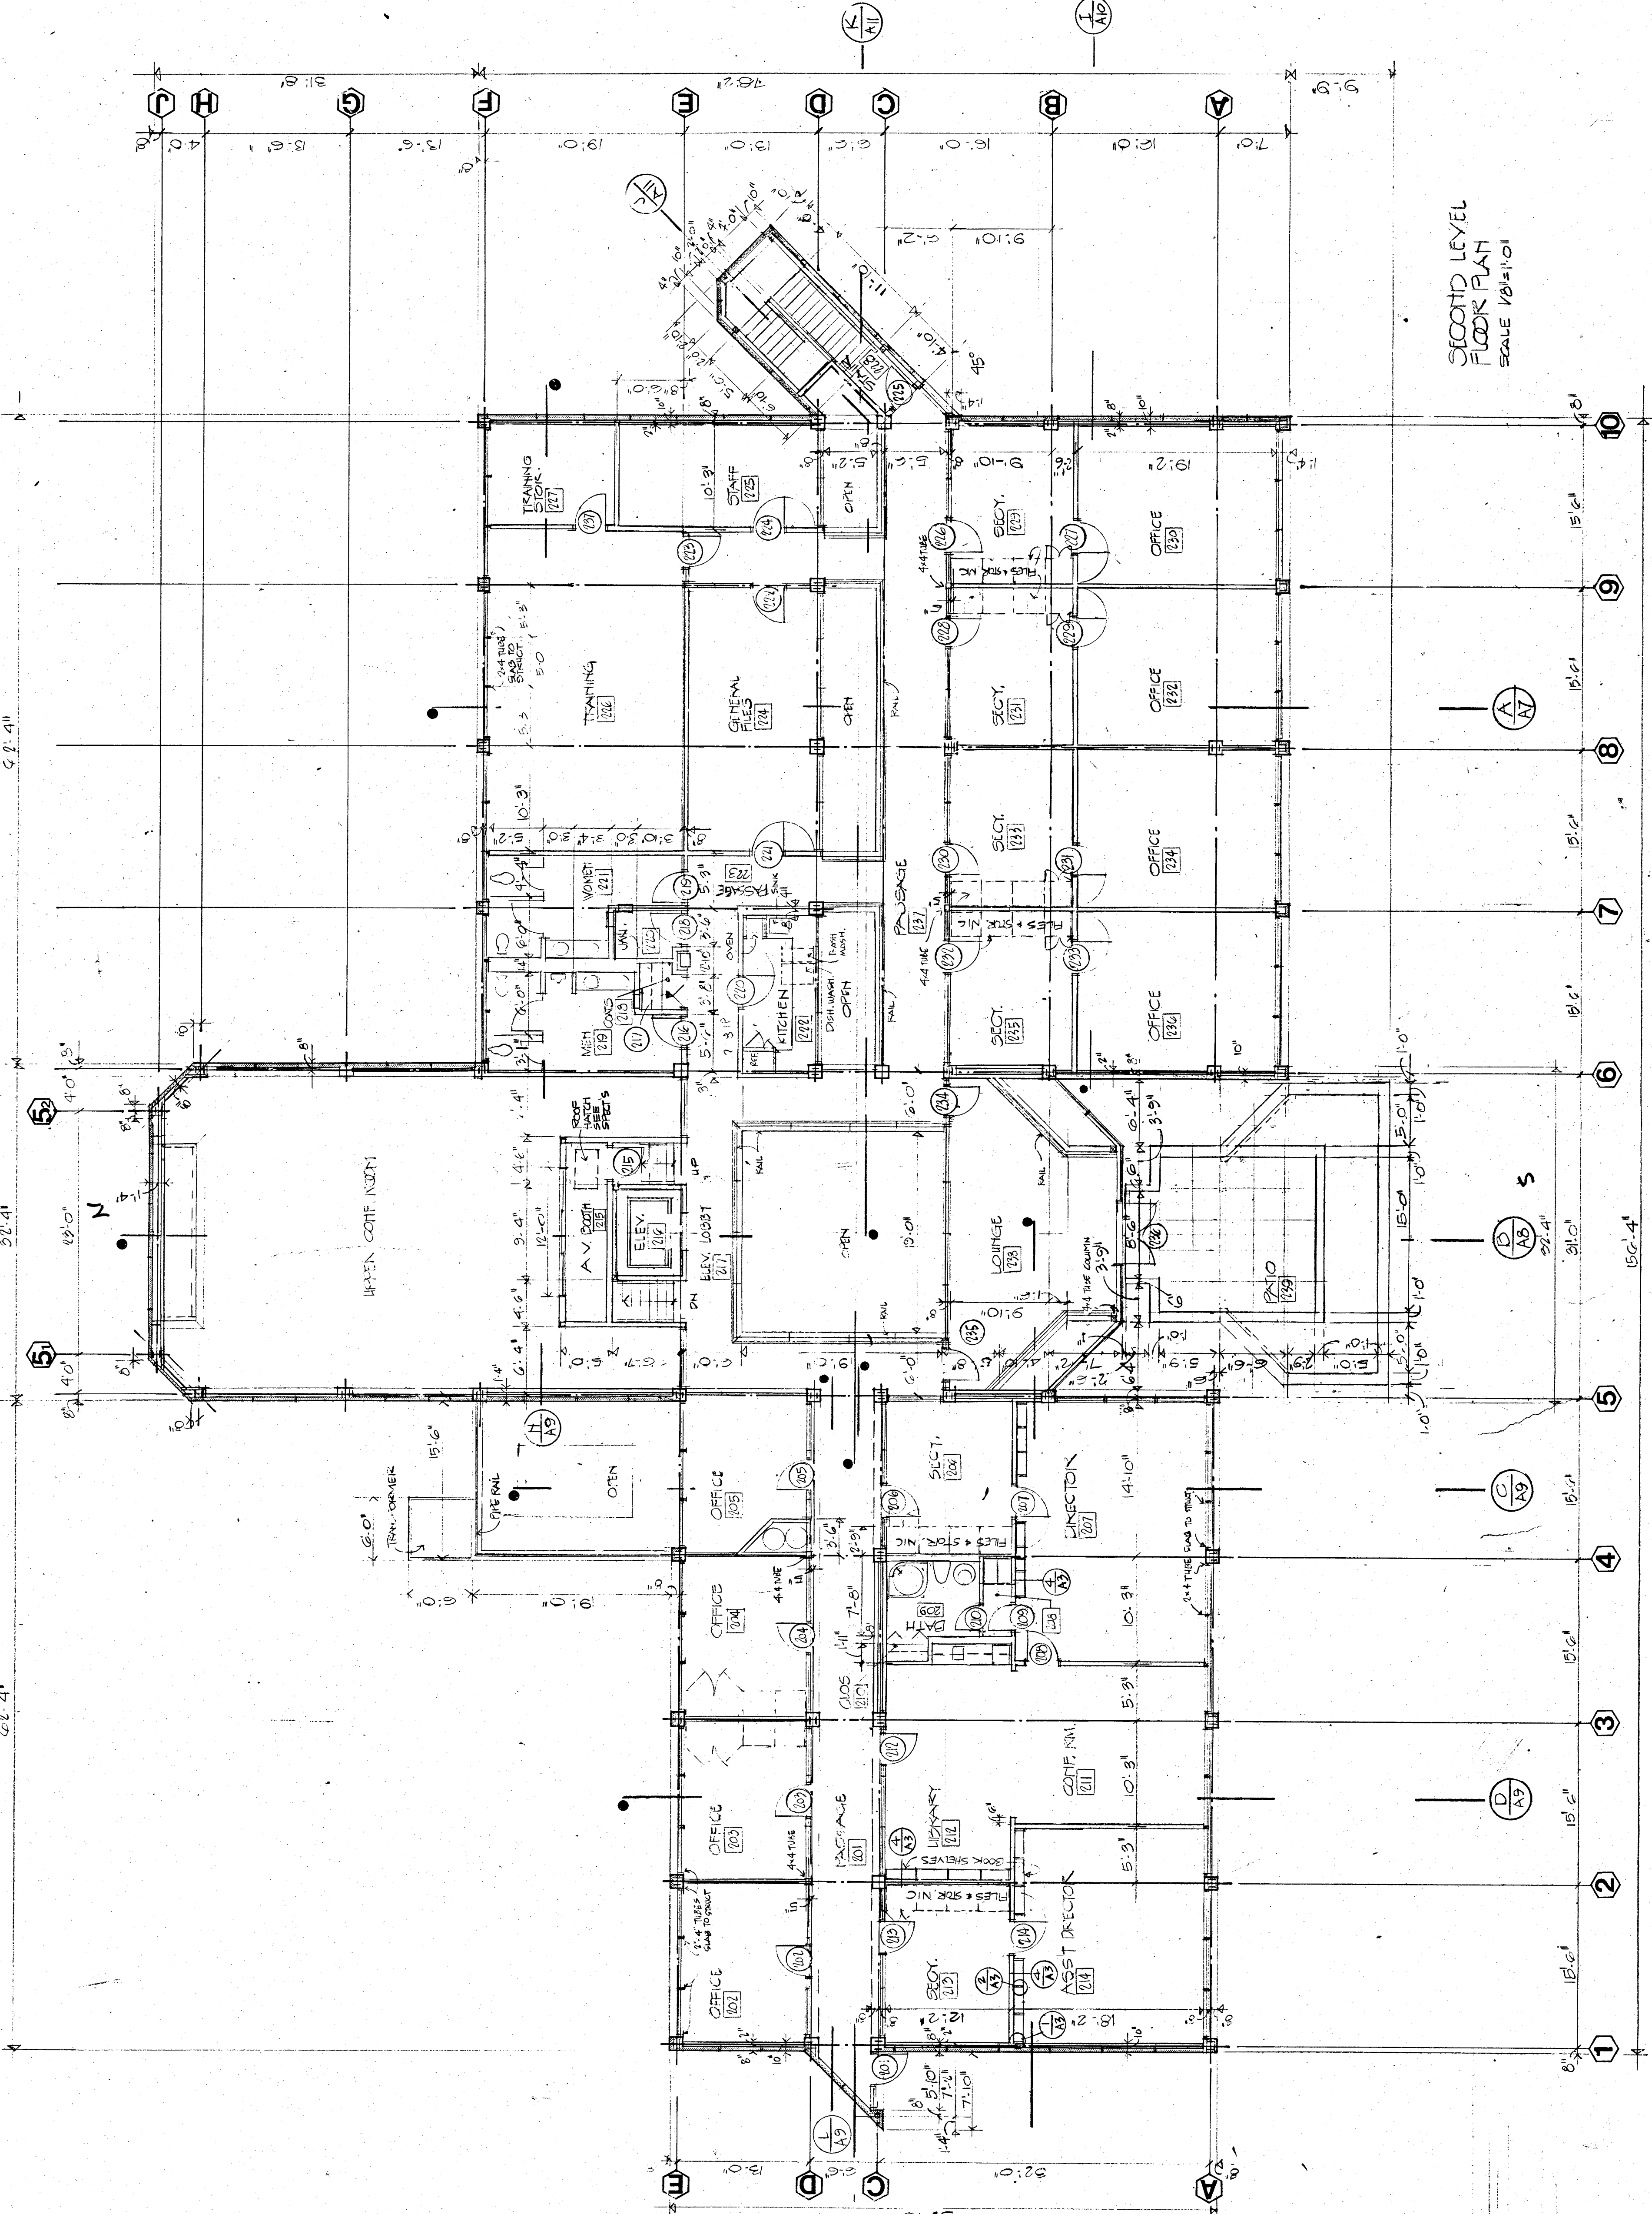

SECOND LEVEL
FLOOR PLAN
SCALE 1/8"=1'-0"

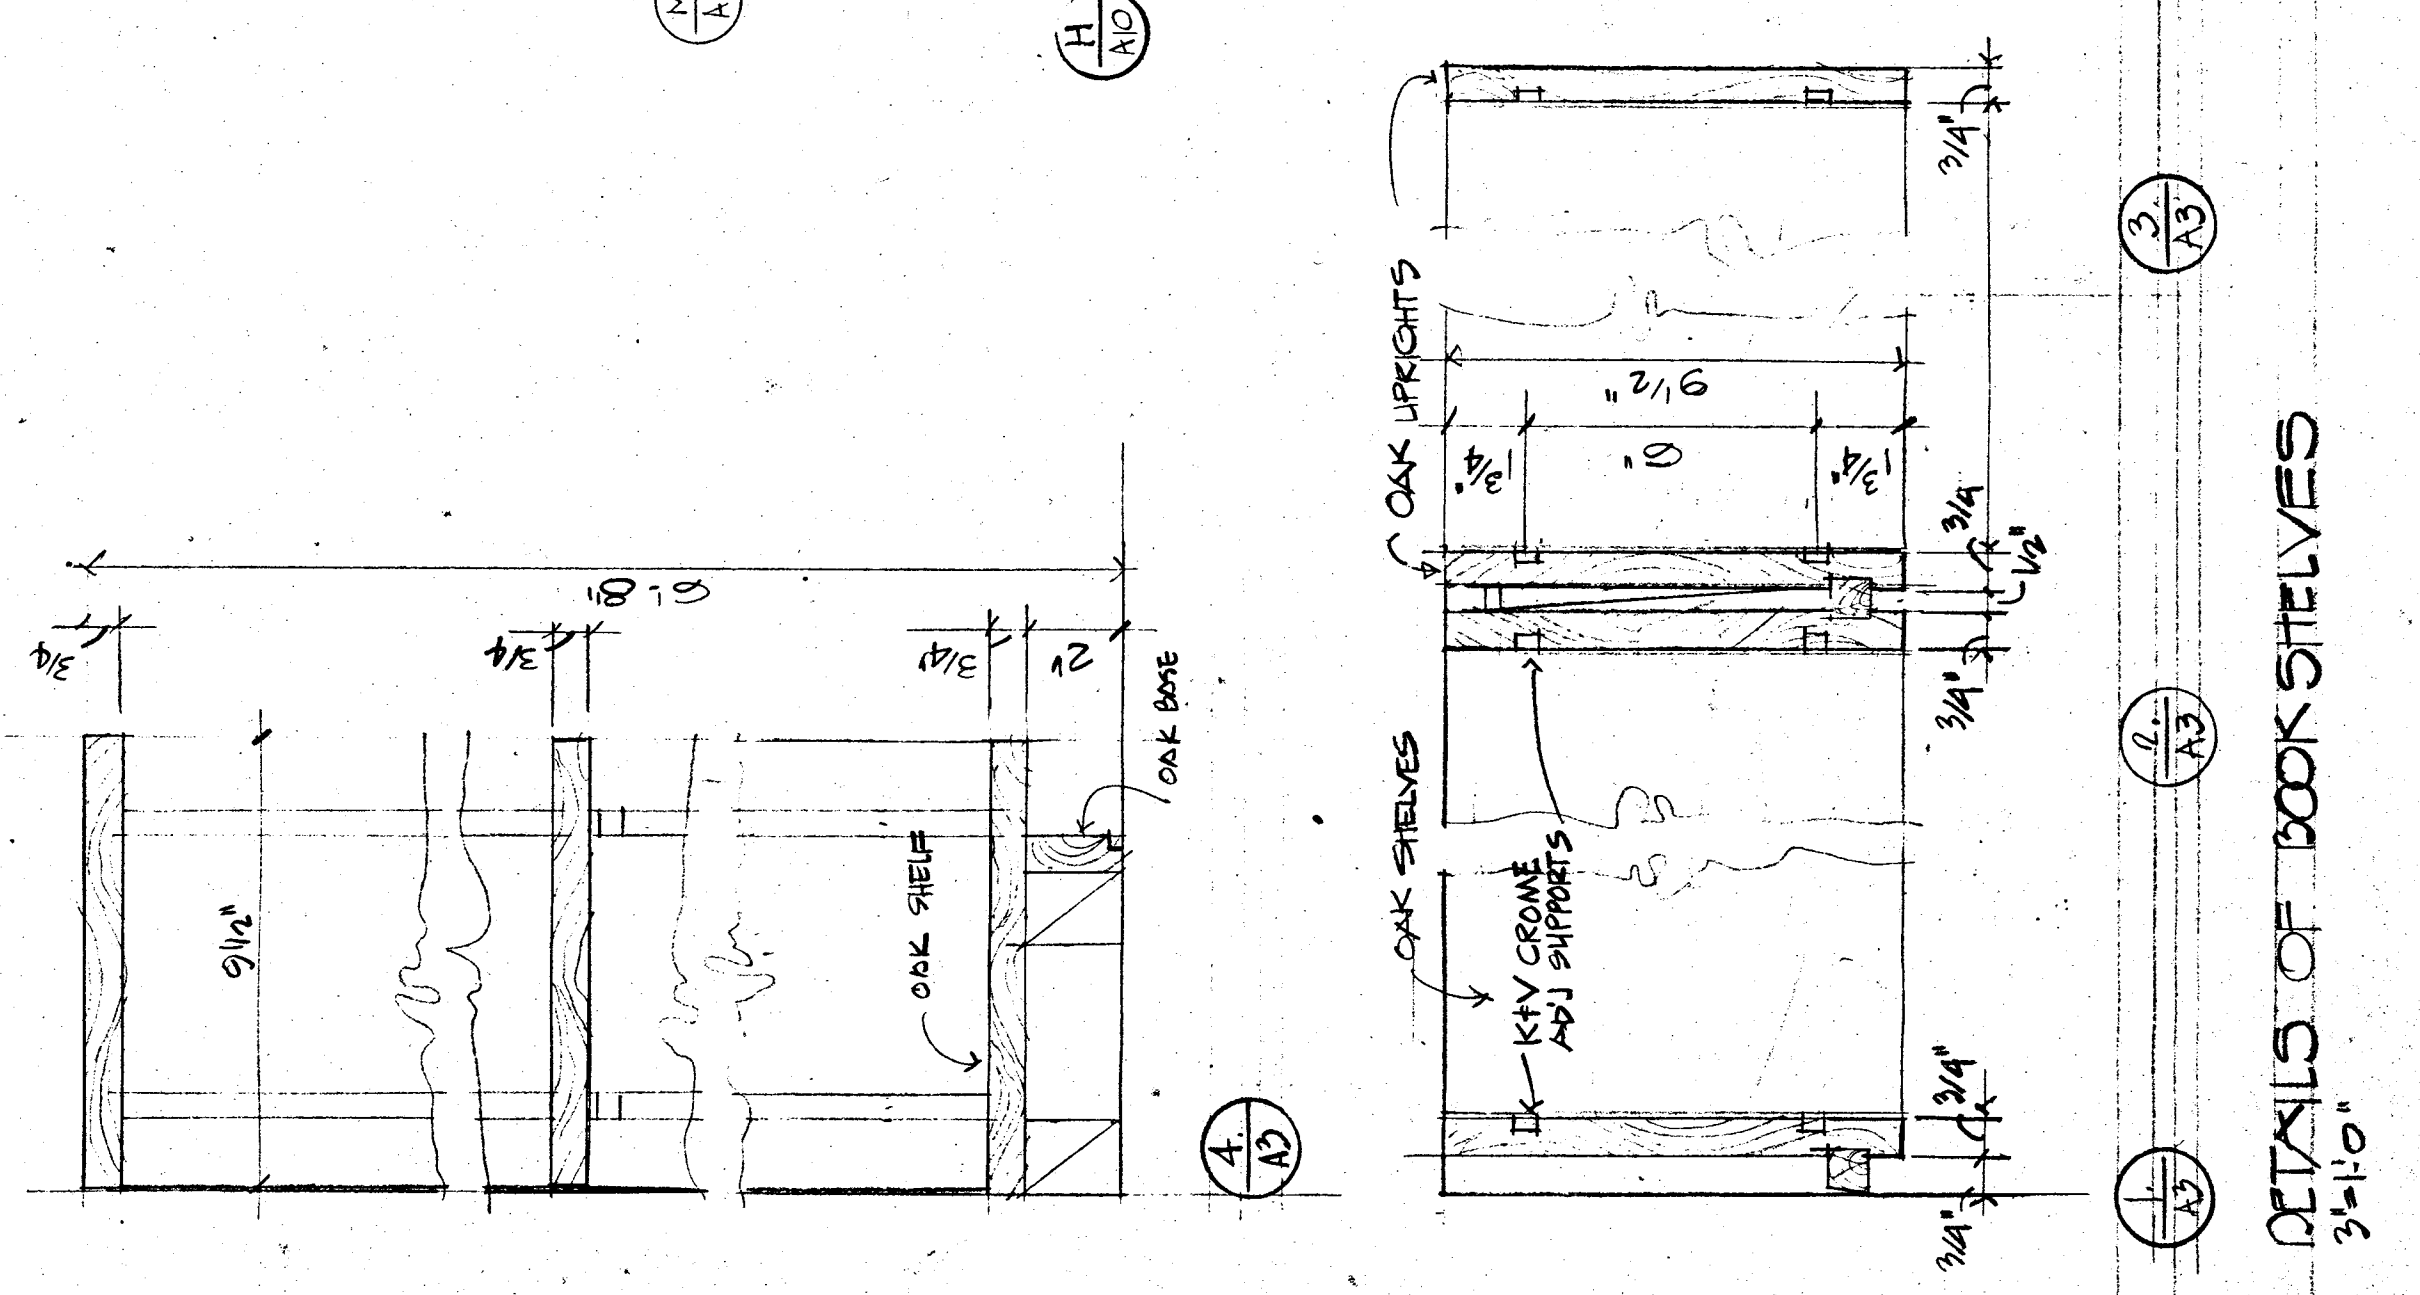

DETAILS OF BOOK SHELVES
3/4"=1'-0"

REV.	DESCRIPTION	DATE
1	PROJECT	2/20/1981
2	DISTRICT 3 HEADQUARTERS BUILDING	
3	COMMUNICATIONS WORKERS	
4	SECOND LEVEL FLOOR PLAN	
5	SHEET NO.	OF 11
6	A3	

PAUL MULDAWER, AIA
ARCHITECT
URBAN DESIGNER


MOULTRIE & ASSOC.
ARCHITECTS

2700 Cumberland Parkway, NW
Atlanta, Georgia 30389
(404) 432-5051


PAUL MULDAWER, AIA
ARCHITECT
URBAN DESIGNER

MOULTRIE & ASSOC.
ARCHITECTS

2700 Cumberland Parkway, NW
Atlanta, Georgia 30339
(404) 432-5051

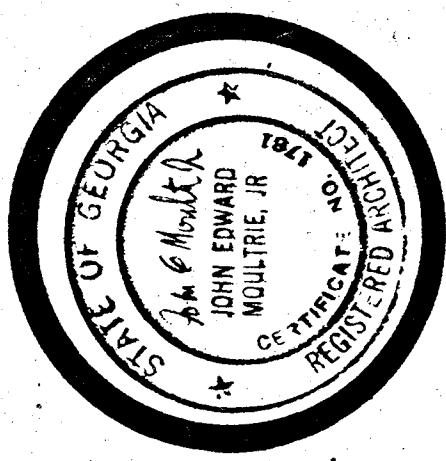

NOTES

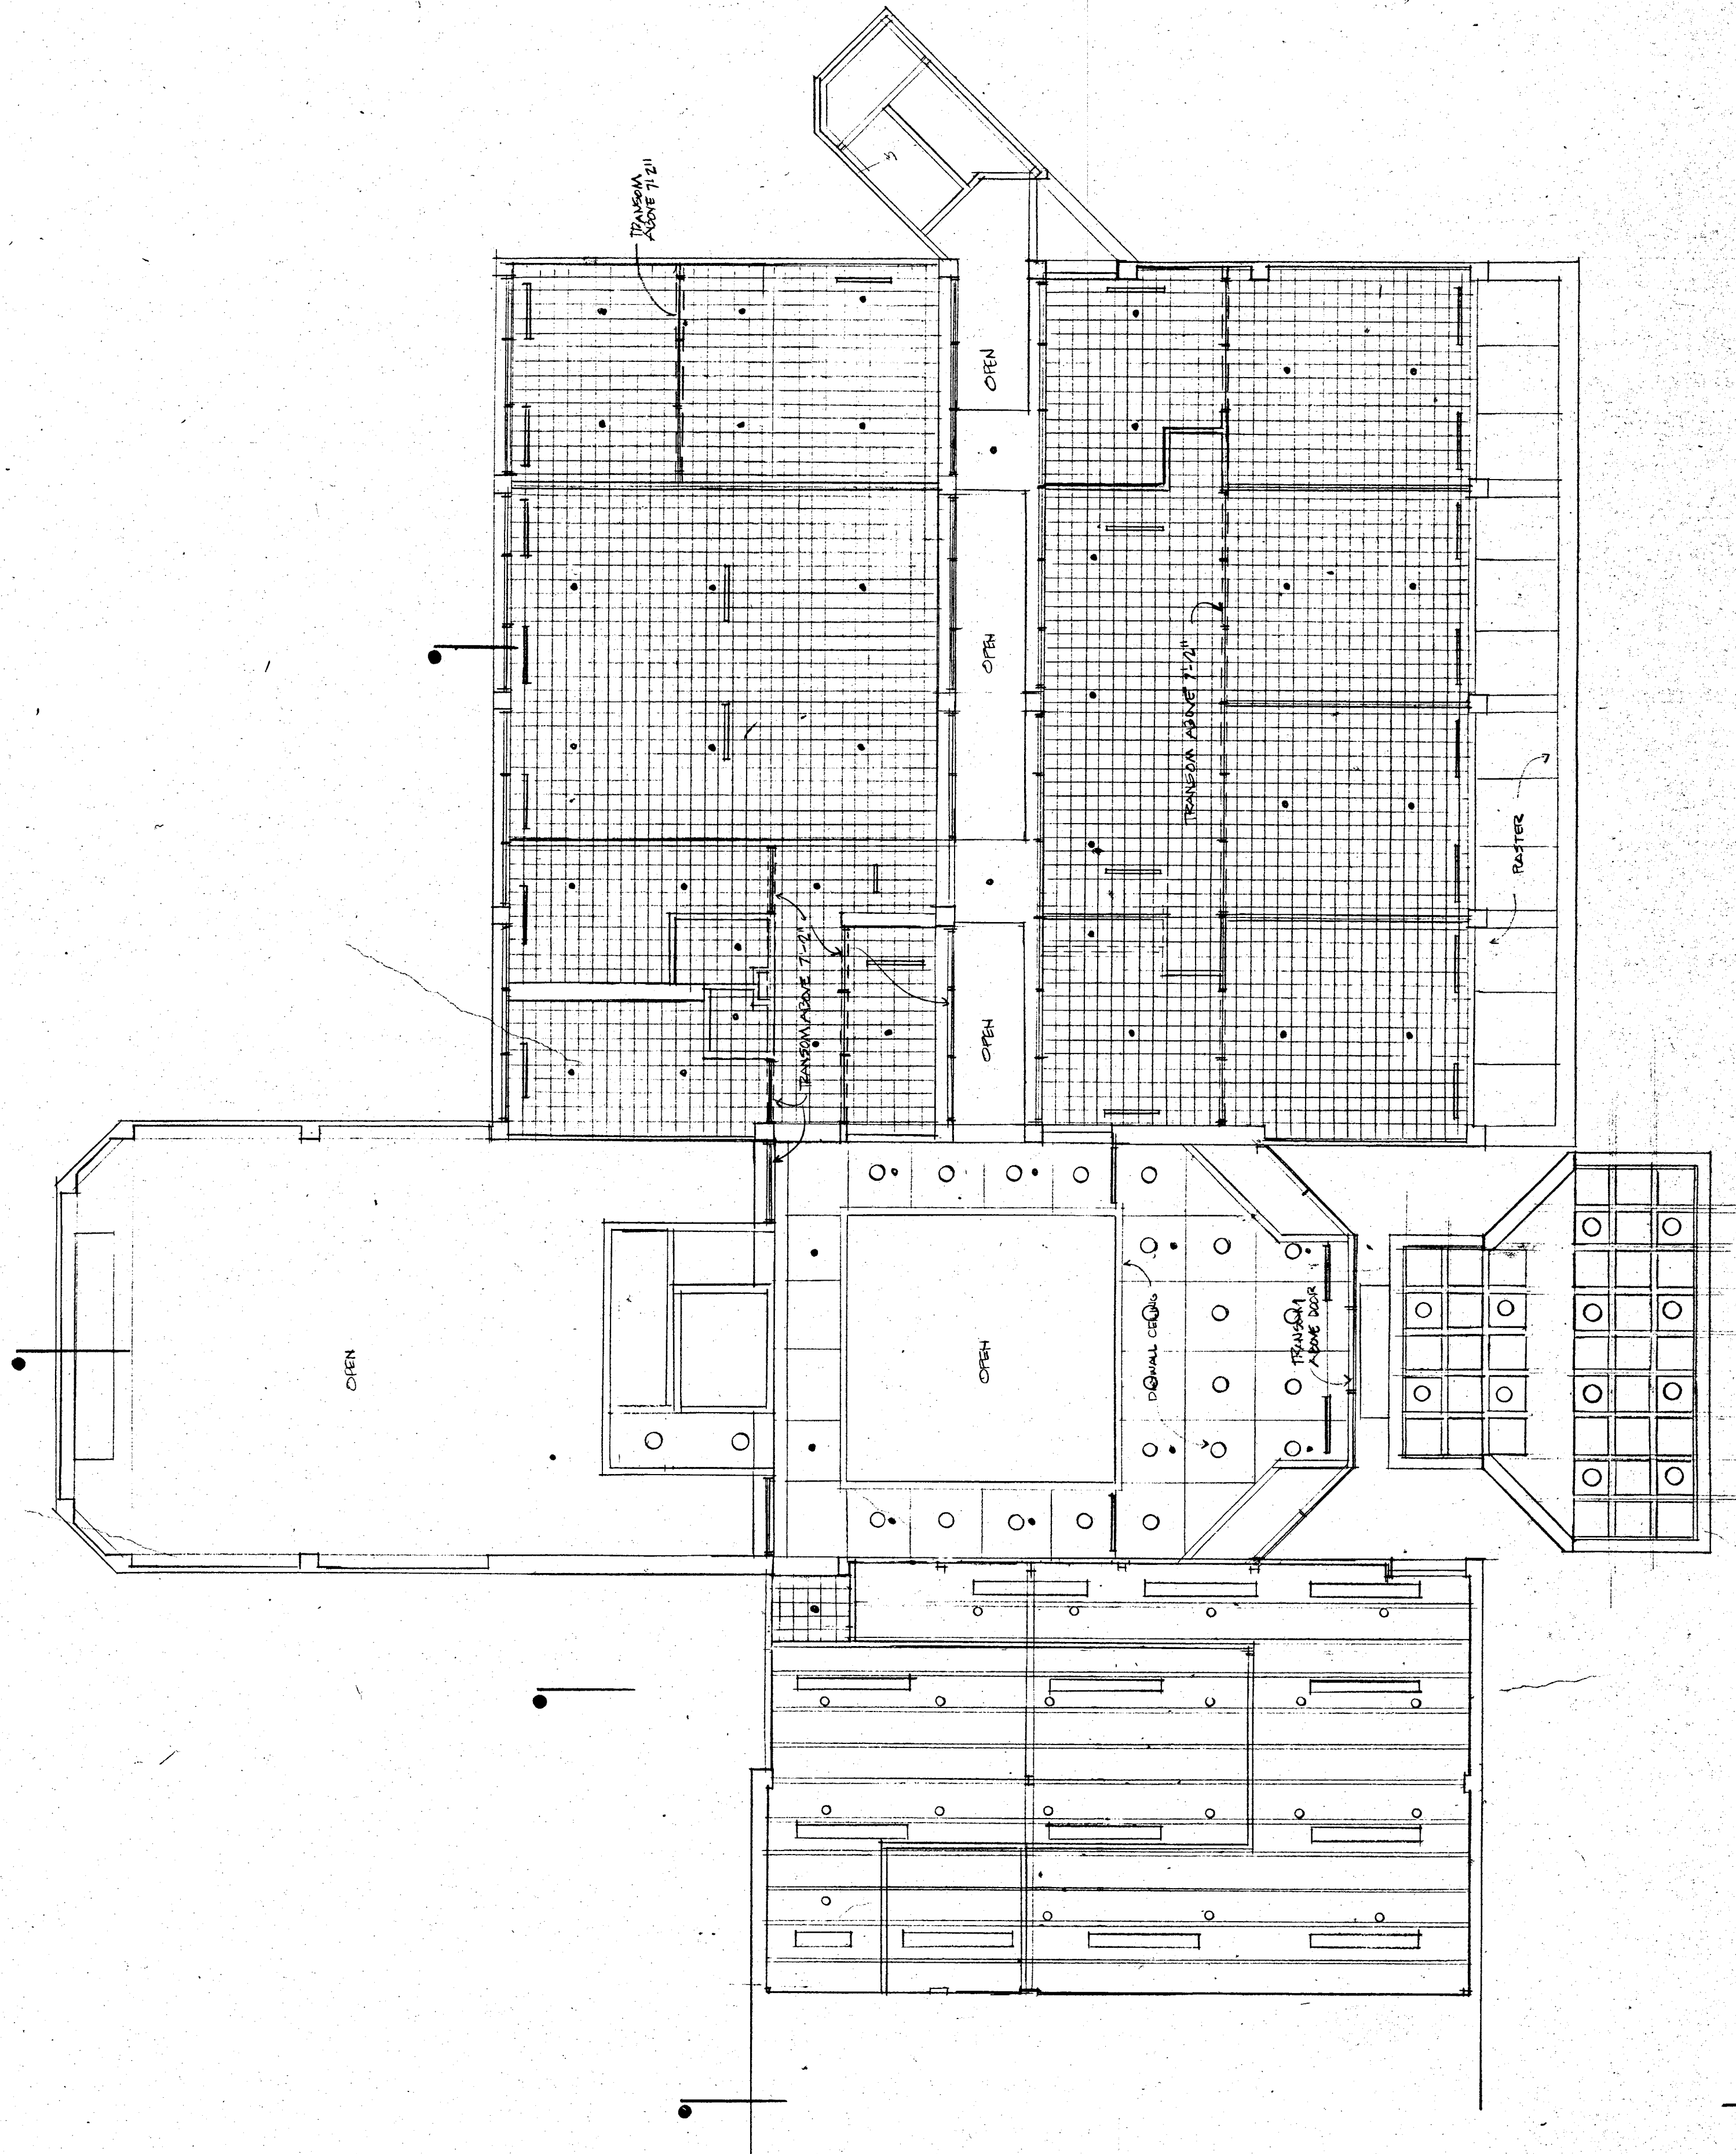

FIRST LEVEL
CEILING PLAN
SCALE 1/8"=1'-0"


REV.	DESCRIPTION	DATE

PROJECT	DISTRICT 3 HEADQUARTERS BUILDING
CWM	COMMUNICATIONS WORKERS OF AMERICA AFL-CIO
DRAWN BY	JEM
CHECKED	
DATE	2/20/1981
SHEET TITLE	FIRST LEVEL CEILING PLAN
SHEET NO.	A4
OF	11

PAUL MILDRAWER, AIA
ARCHITECT
URBAN DESIGNER

MOULTRE & ASSOC.
ARCHITECTS

2700 Cumberland Parkway NW
Atlanta, Georgia 30339
(404) 432-5081

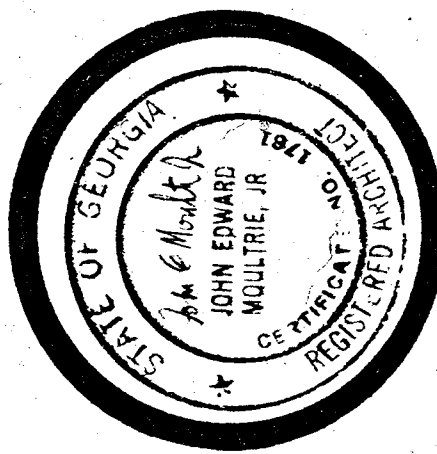

NOTES

REV. DESCRIPTION DATE

PROJECT

DISTRICT 3 HEADQUARTERS BUILDING

CMA
COMMUNICATIONS WORKERS
OF AMERICA
AFL-CIO


DRAWN BY JEM1 CHECKED

DATE 2/20/1981

SHEET TITLE SECOND LEVEL CEILING PLAN

SHEET NO. 11 OF 11

A5

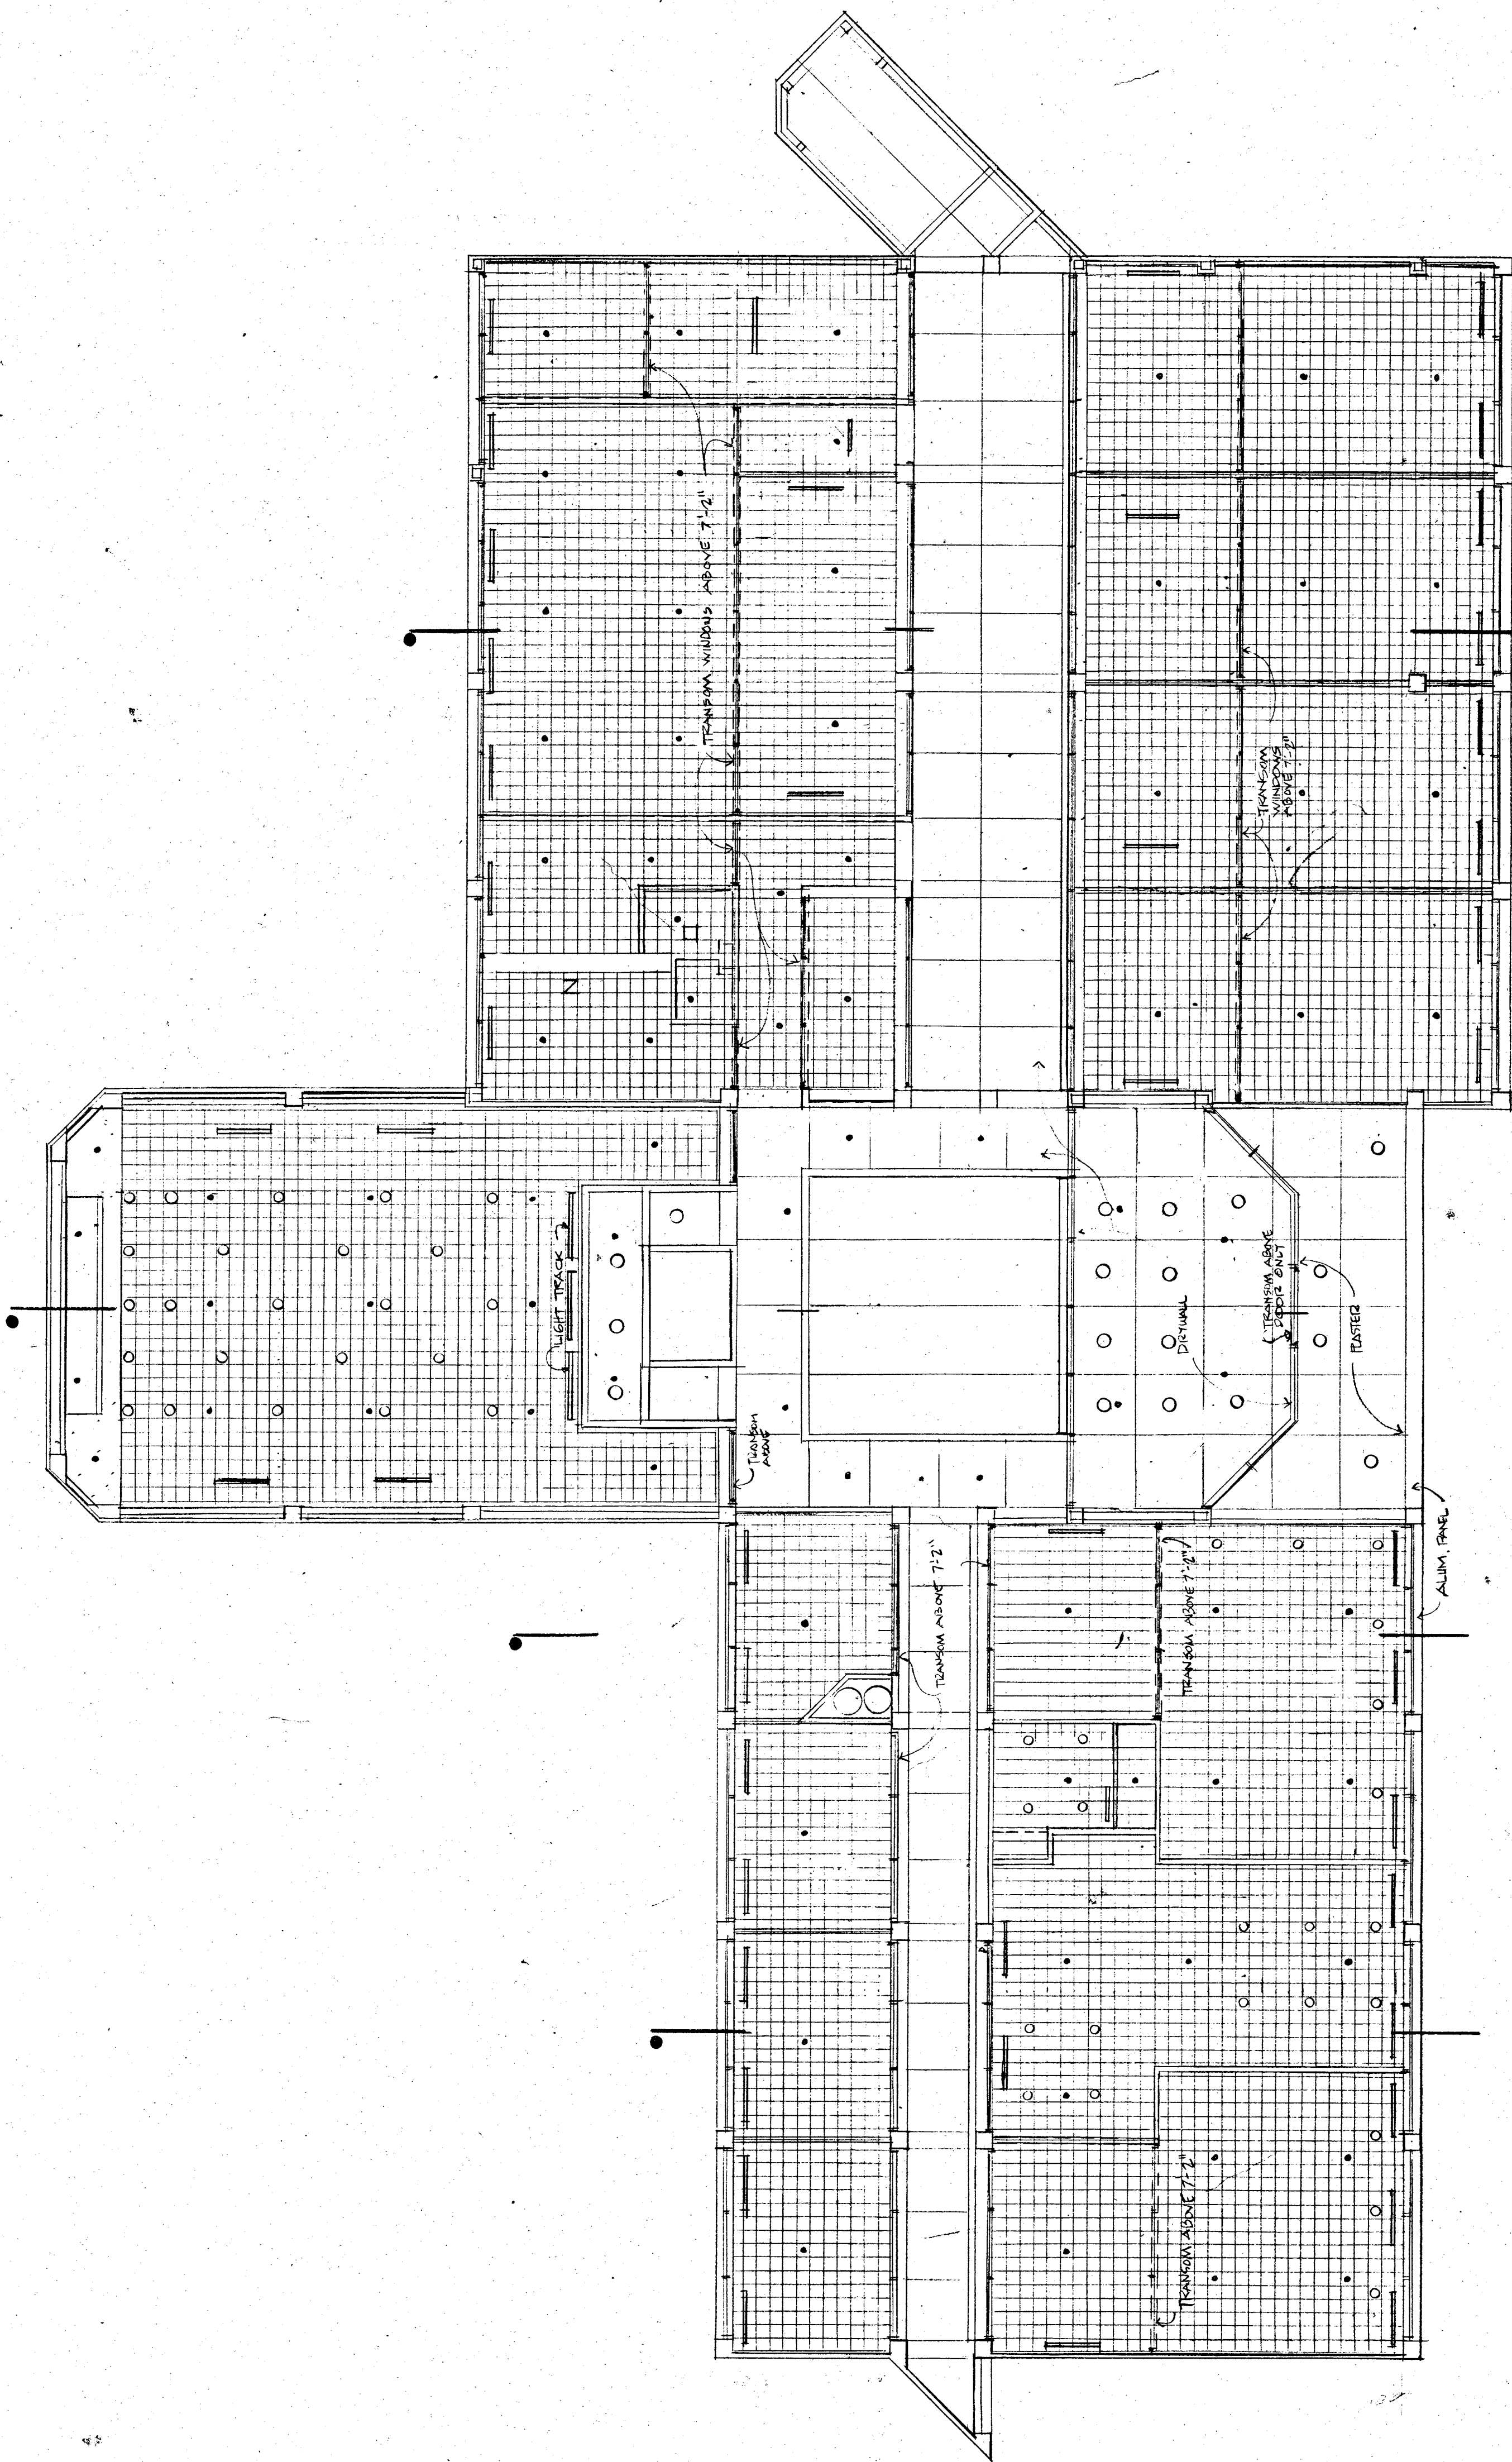

SECOND LEVEL
CEILING PLAN
SCALE 1/8"=1'-0"

21

22

23

24