


- LEGEND**
- CONTRACT LINE
 - PROPERTY LINE
 - EXISTING WATER LINE
 - PROPOSED WATER LINE
 - PROPOSED FIRE LINE
 - GROUND SPOUT ELEVATION
 - WATER VALVE
 - FIRE HYDRANT
 - UTILITY POLE
 - LIGHT POLE
 - SMART SIGN MOUNT
 - EXISTING WALL
 - CONTRACTOR EROSION CONTROL

- TREE LEGEND**
- AUSTRALIAN PINE
 - BLACK CHERRY
 - CASHWAL
 - COLEMAN PALM
 - OAK
 - PALM
 - PINE
 - UNKNOWN
 - TREE TO BE REMOVED
 - REPLACEMENT REQUIRED TREE
 - TREE SPECIES
- LANDSCAPING NOTES: ALL TREE SIZES ARE IN INCHES

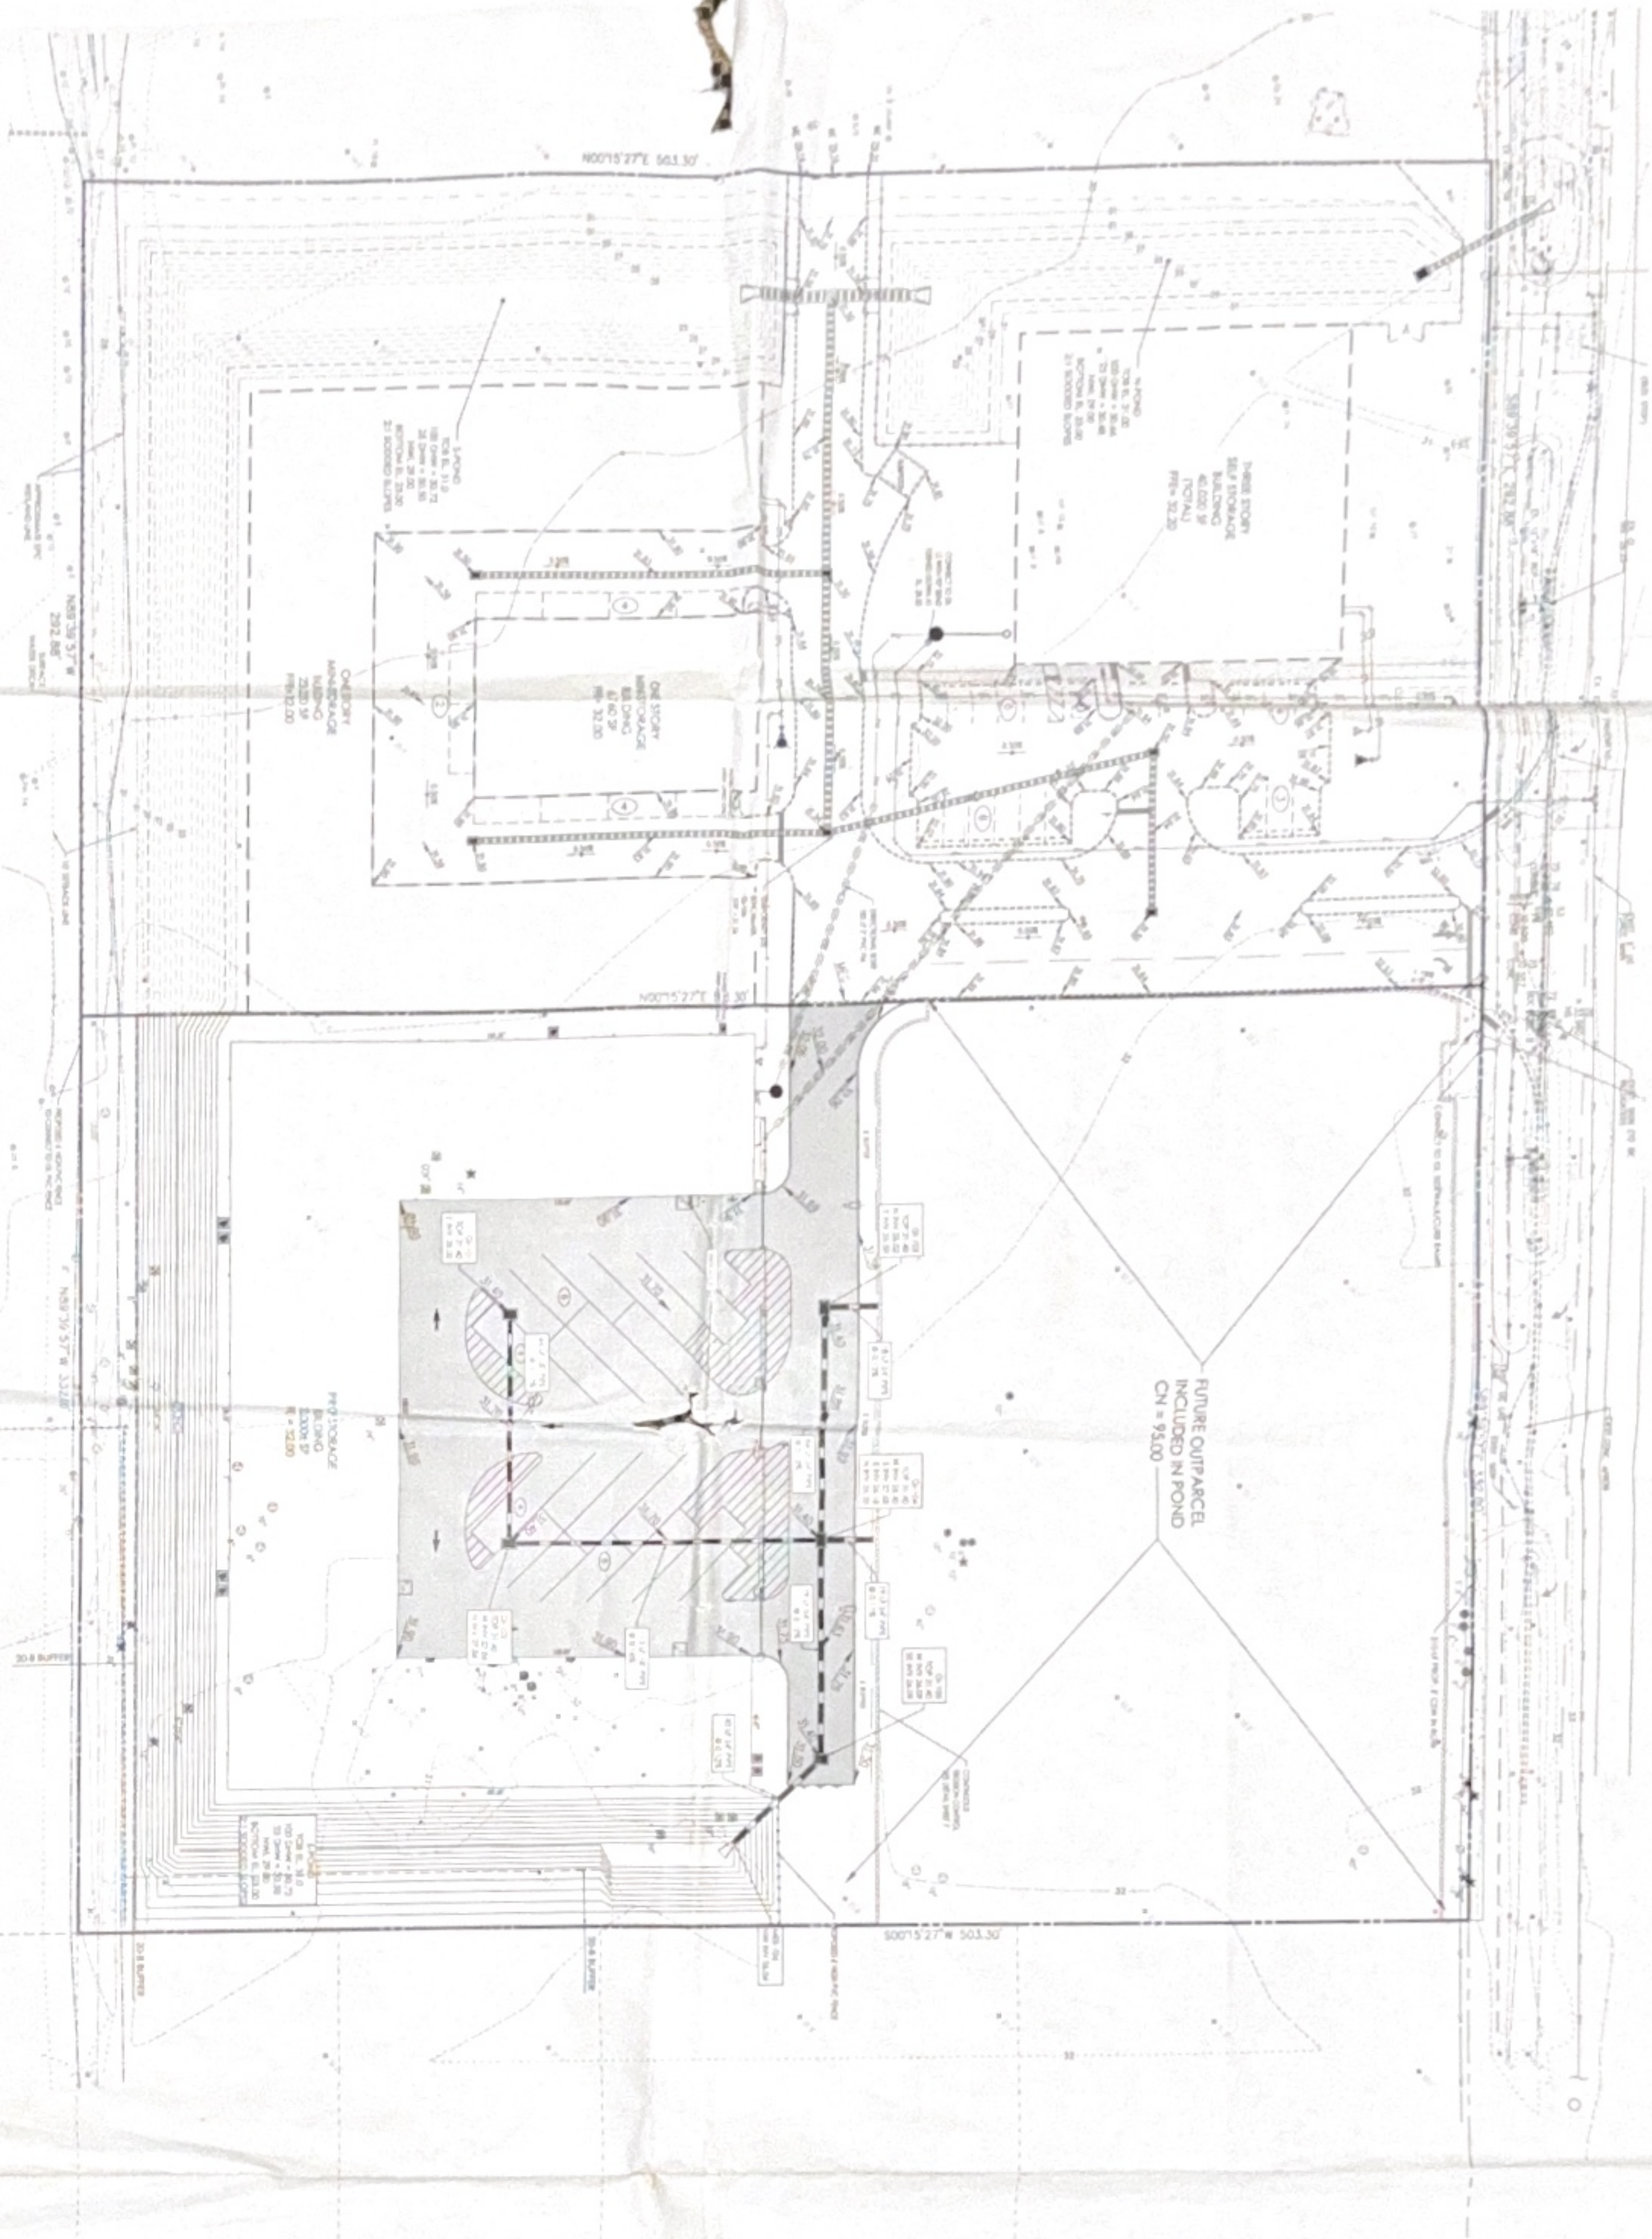

KNOW WHAT'S BELOW
ALWAYS CALL 811
BEFORE YOU DIG
It's free, it's fast, it's the law
www.call811before.com

LANDMARK
Engineering & Surveying Corporation

8515 Palm River Road
(813) 621-7841
www.landmark.com

Tampa, Florida 33619
(813) 621-8761 (fax)
C.A. # 28014

PROGRESS PARK, LLC.

2119 NE COACHMAN ROAD,
CLEARWATER, FL 33765
PHONE (727) 442-3117

**SMARTSTOP
PHASE 2**

HILLSBOROUGH COUNTY, FLORIDA

PAVING & GRADING PLAN

DATE
09-23-19

DRAWN BY
JHD


CHECKED BY
JTP

JOB NO.
2190057

REVISIONS
10-19-2019 REVISED PARKING LAYOUT

Elevations based on
NORTH AMERICAN VERTICAL DATUM 1988 (NAVD88)
Conversion from NAVD88 to NGVD83 = +0.80 Feet

JONATHAN D. PATRICK, No. 94218
PROFESSIONAL ENGINEER

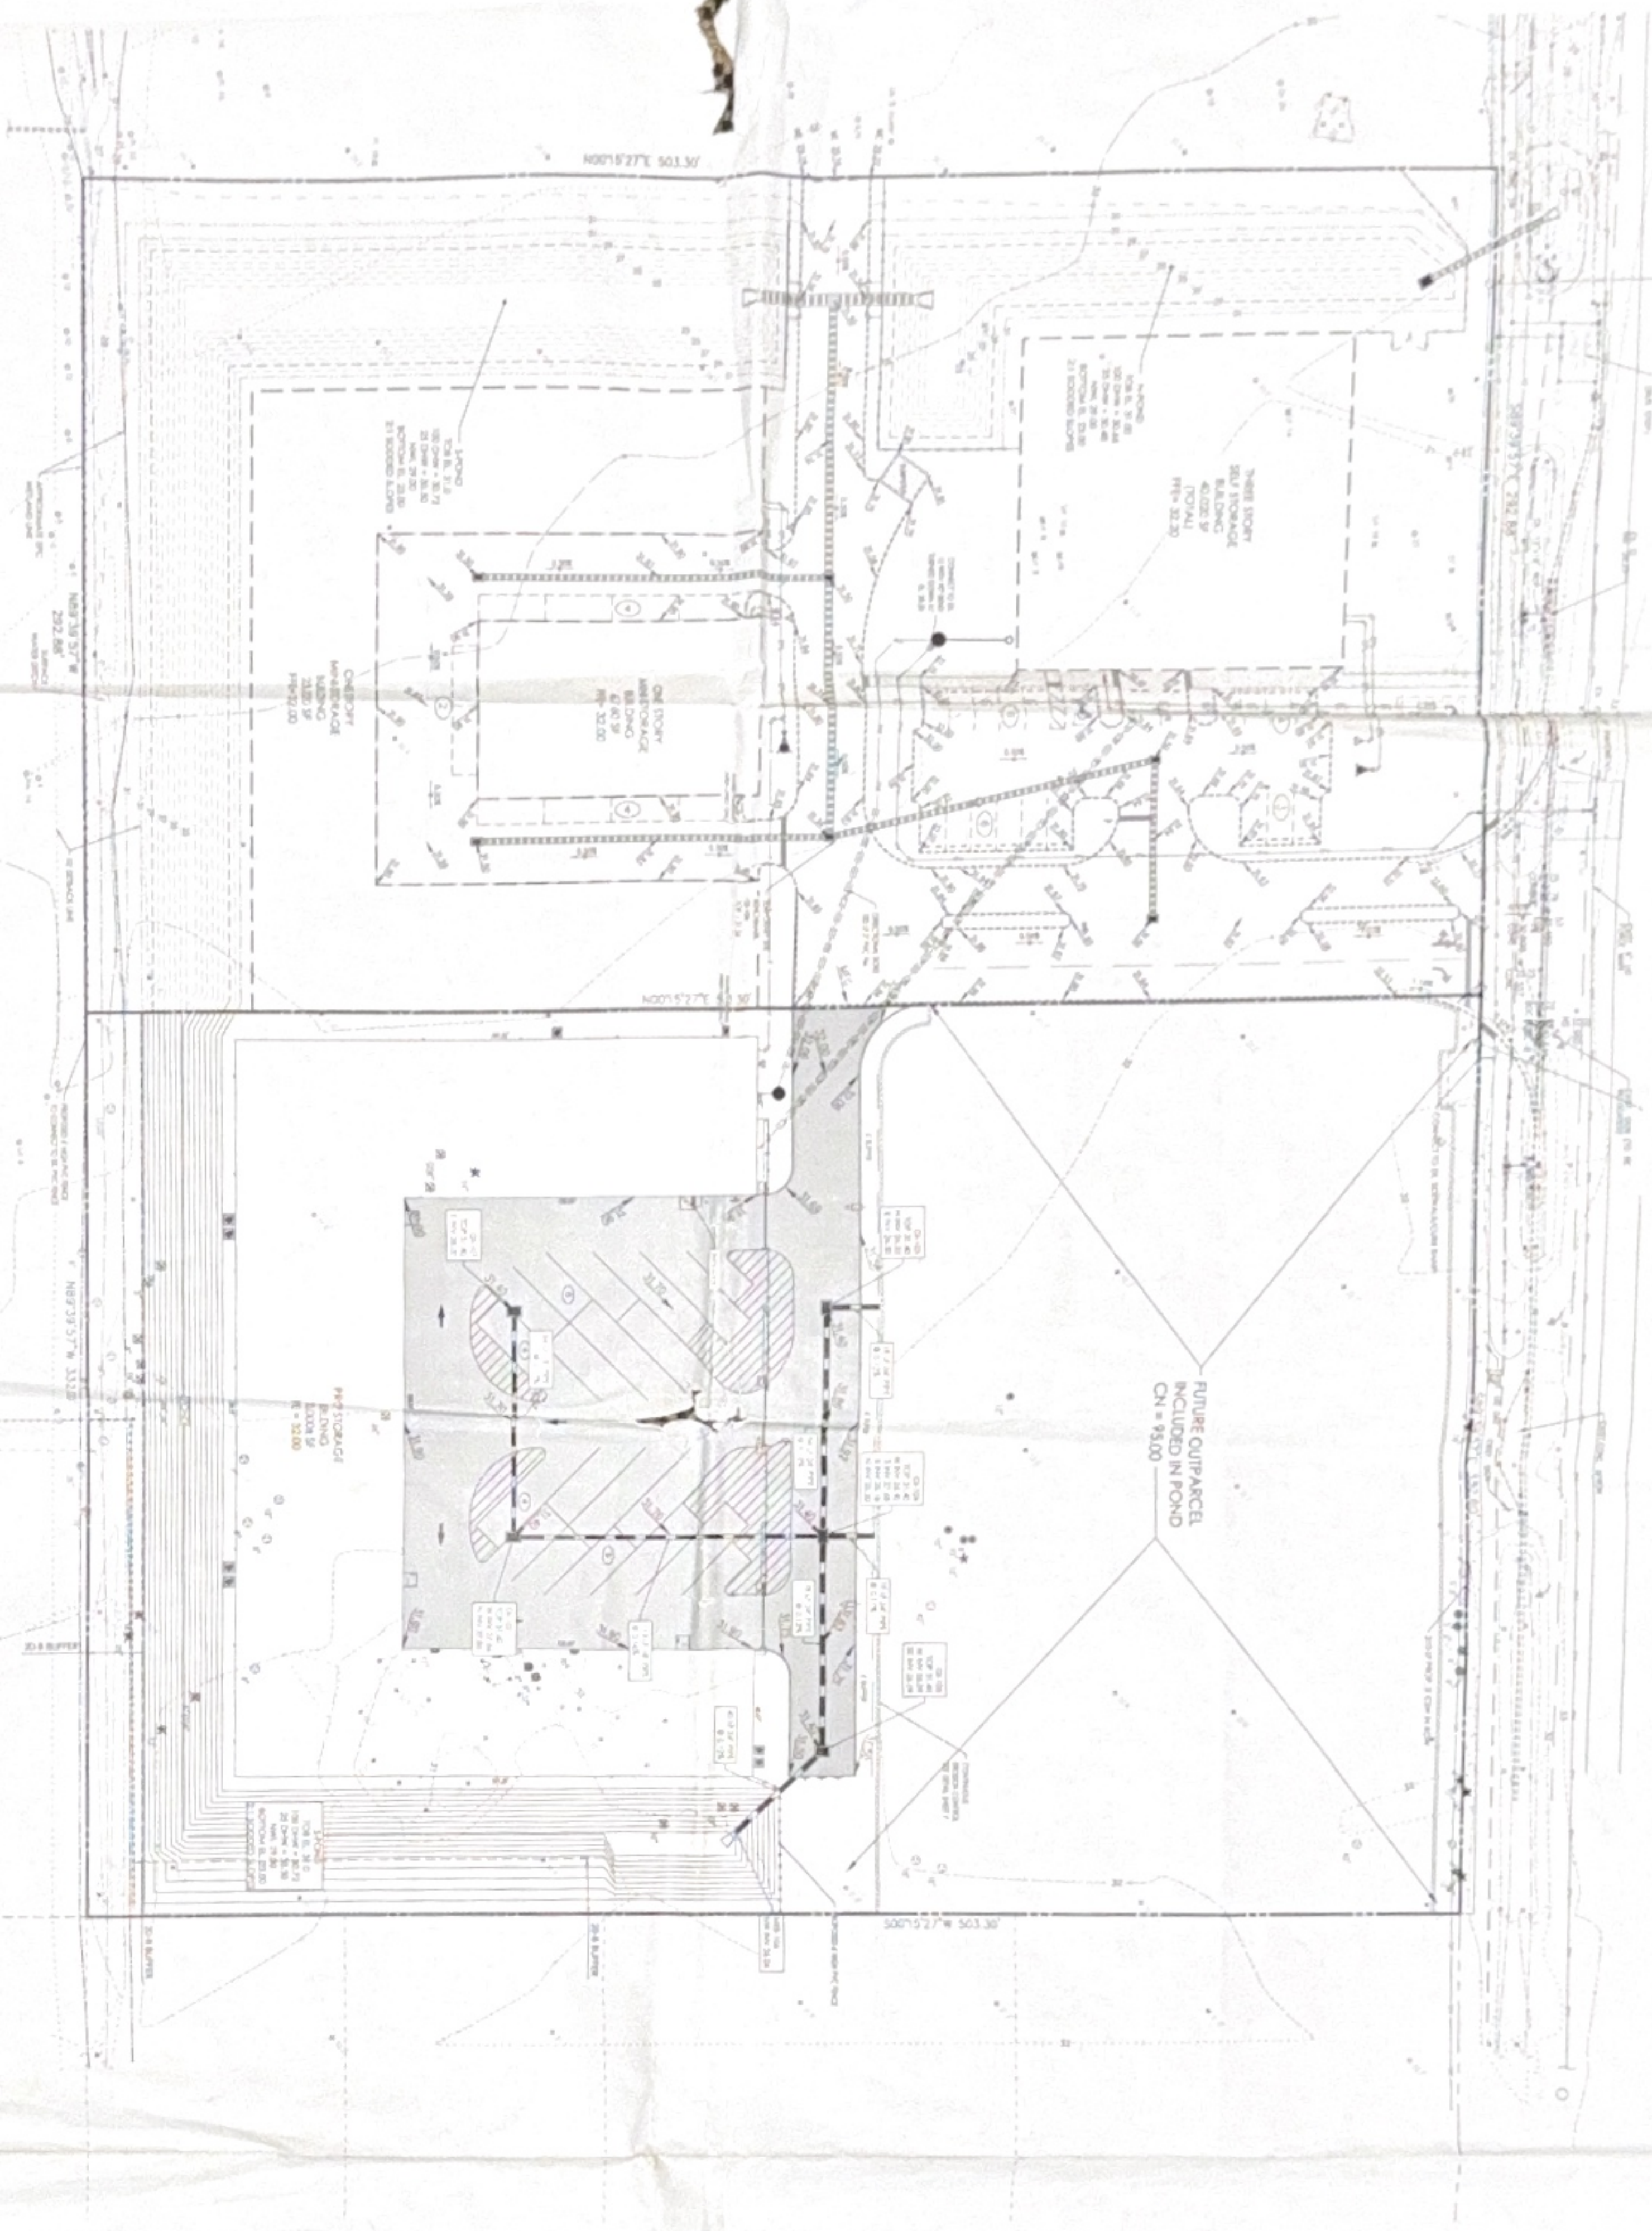

LEGEND

	CONTROL LINE
	BOUNDARY/PROPERTY LINE
	EXISTING UTILITY LINE
	PROPOSED WATER LINE
	PROPOSED FIRE LINE
	GROUND SPOT ELEVATION
	WATER METER
	WATER VALVE
	FIRE HYDRANT
	UTILITY POLE
	DAY PIPE
	SANITARY SEWER MANHOLE
	EXISTING WELL
	CONFIRMED BOREHOLE CONTROL

TREE LEGEND

	AUSTRALIAN PINE
	BLACK OAK
	CAMPONOTUS
	GOLDEN RAIN
	OAK
	PALM
	PINE
	UNKNOWN
	TREE TO BE RELANDED
	REPLACEMENT REQUIRED TREE
	TREE TO BE REMOVED

UNLESS OTHERWISE NOTED ALL TREE DATA ARE IN INCHES

811

KNOW WHAT'S BELOW
ALWAYS CALL 811
BEFORE YOU DIG

It's free. It's fast. It's the law.

www.call811.com

4	LANDMARK Engineering & Surveying Corporation 8515 Palm River Road (813) 621-7841 www.landmark.com	Tampa, Florida 33619 (813) 621-6781 (fax) C.A. # 26014	PROGRESS PARK, LLC. 2119 NE COACHMAN ROAD, CLEARWATER, FL 33765 PHONE (727) 442-3117	SMARTSTOP PHASE 2	DATE 09-03-19	REVISIONS 10-10-2019 REVISED PARKING LAYOUT	
				HILLSBOROUGH COUNTY, FLORIDA	DRAWN BY JMD		
8				PAVING & GRADING PLAN	CHECKED BY JDP		
					JOB NO. 2190057	Drawings based on NORTH AMERICAN VERTICAL DATUM 1988 (NAVD83) Conversion from NAD83 to NAVD83 = +1.48 Feet	JONATHAN D. PATRICK No. 84216 PROFESSIONAL ENGINEER