



**MIXED USE
RETAIL
APARTMENTS**

4134 FOOTHILL BLVD
OAKLAND, CA
94601

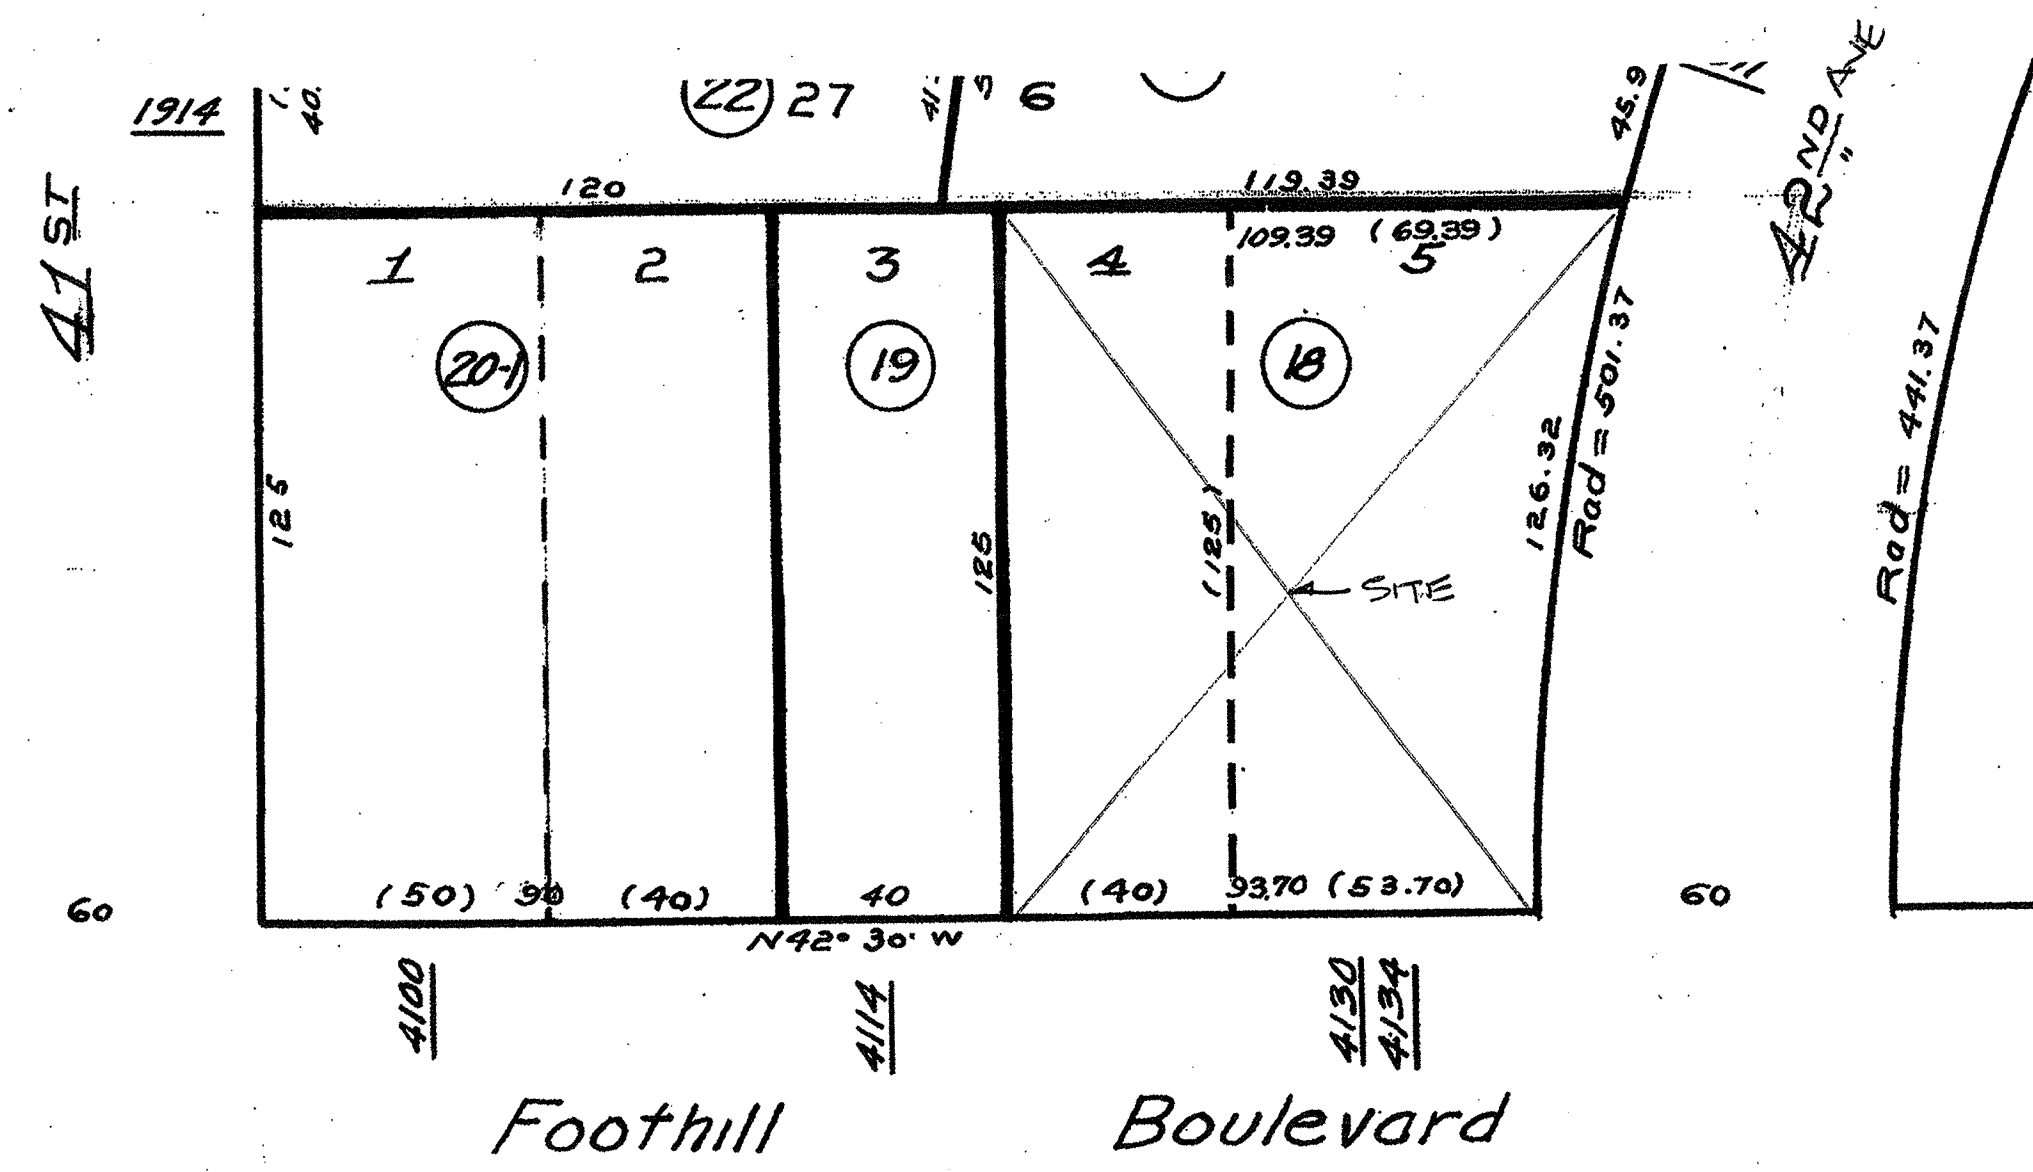

② PARTIAL PARCEL MAP

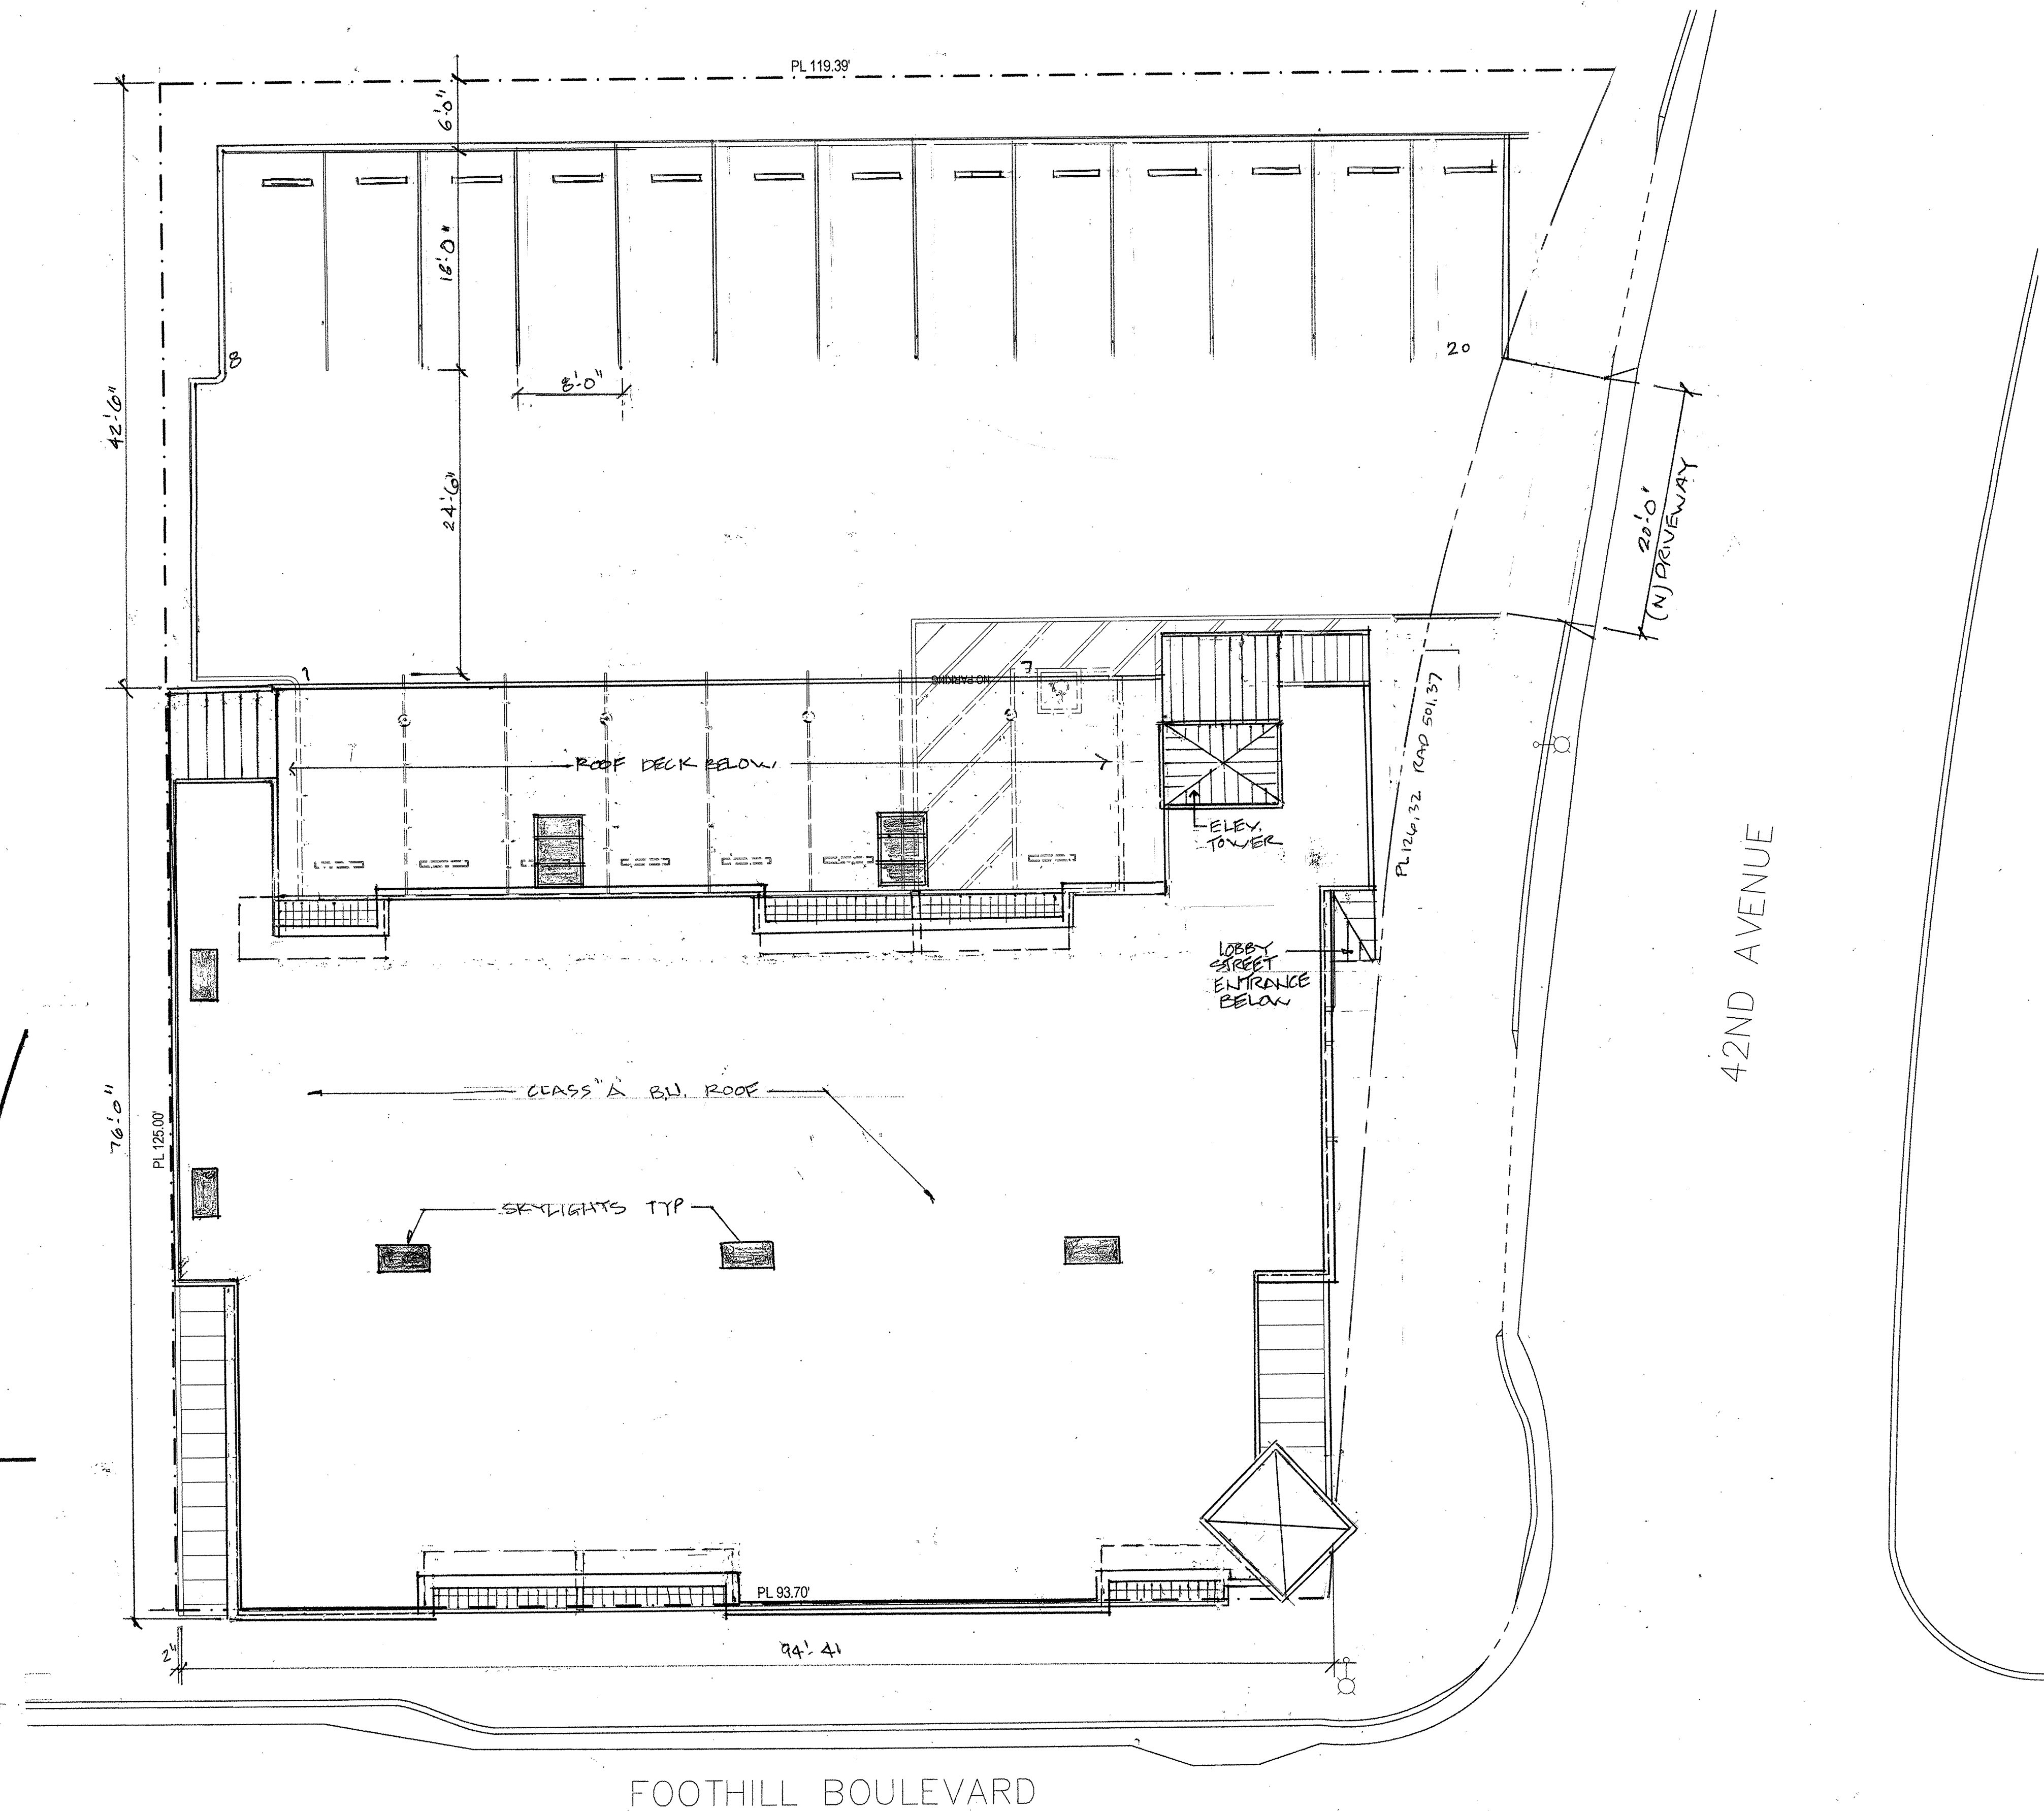

① SITE & ROOF PLAN

REVISIONS

NO.	DATE	DESCRIPTION
1	1/14/12	ISSUE TO CITY FOR DESIGN APPROVAL
2	5/4/12	REVISED PER CITY PLANNING

SHEET TITLE

**SITE & ROOF PLAN
PARCEL MAP**

JOB NO: 16013
SCALE: 1/8"=1'-0" DATE: 1-14-12
DRAWN BY: KS/TA
FILE:
DRAWING NO: 2 OF 3
SHEET NO:

A-1.0

1/8" = 1'-0"