

PRELIMINARY
NOT FOR CONSTRUCTION

PRELIMINARY
4-11-25



701 Cedar Lake Blvd, Suite 154
OKC, OK 73114
405.517.5042
tim@tp-arch.com

RAM DAM DEVELOPMENT, LLC
MOULTRIE TOWNHOMES BLDG A
NW 36TH ST & MOULTRIE AVE, OKLAHOMA CITY

FOR REVIEW

Date: 10-15-25
Revised:

BUILDING ELEVATIONS

PROJECT NUMBER:
25028


Sheet No.

A401

COPYRIGHT © 2025
TP ARCHITECTURE LLC



① FRONT ELEVATION
1/4" = 1'-0"

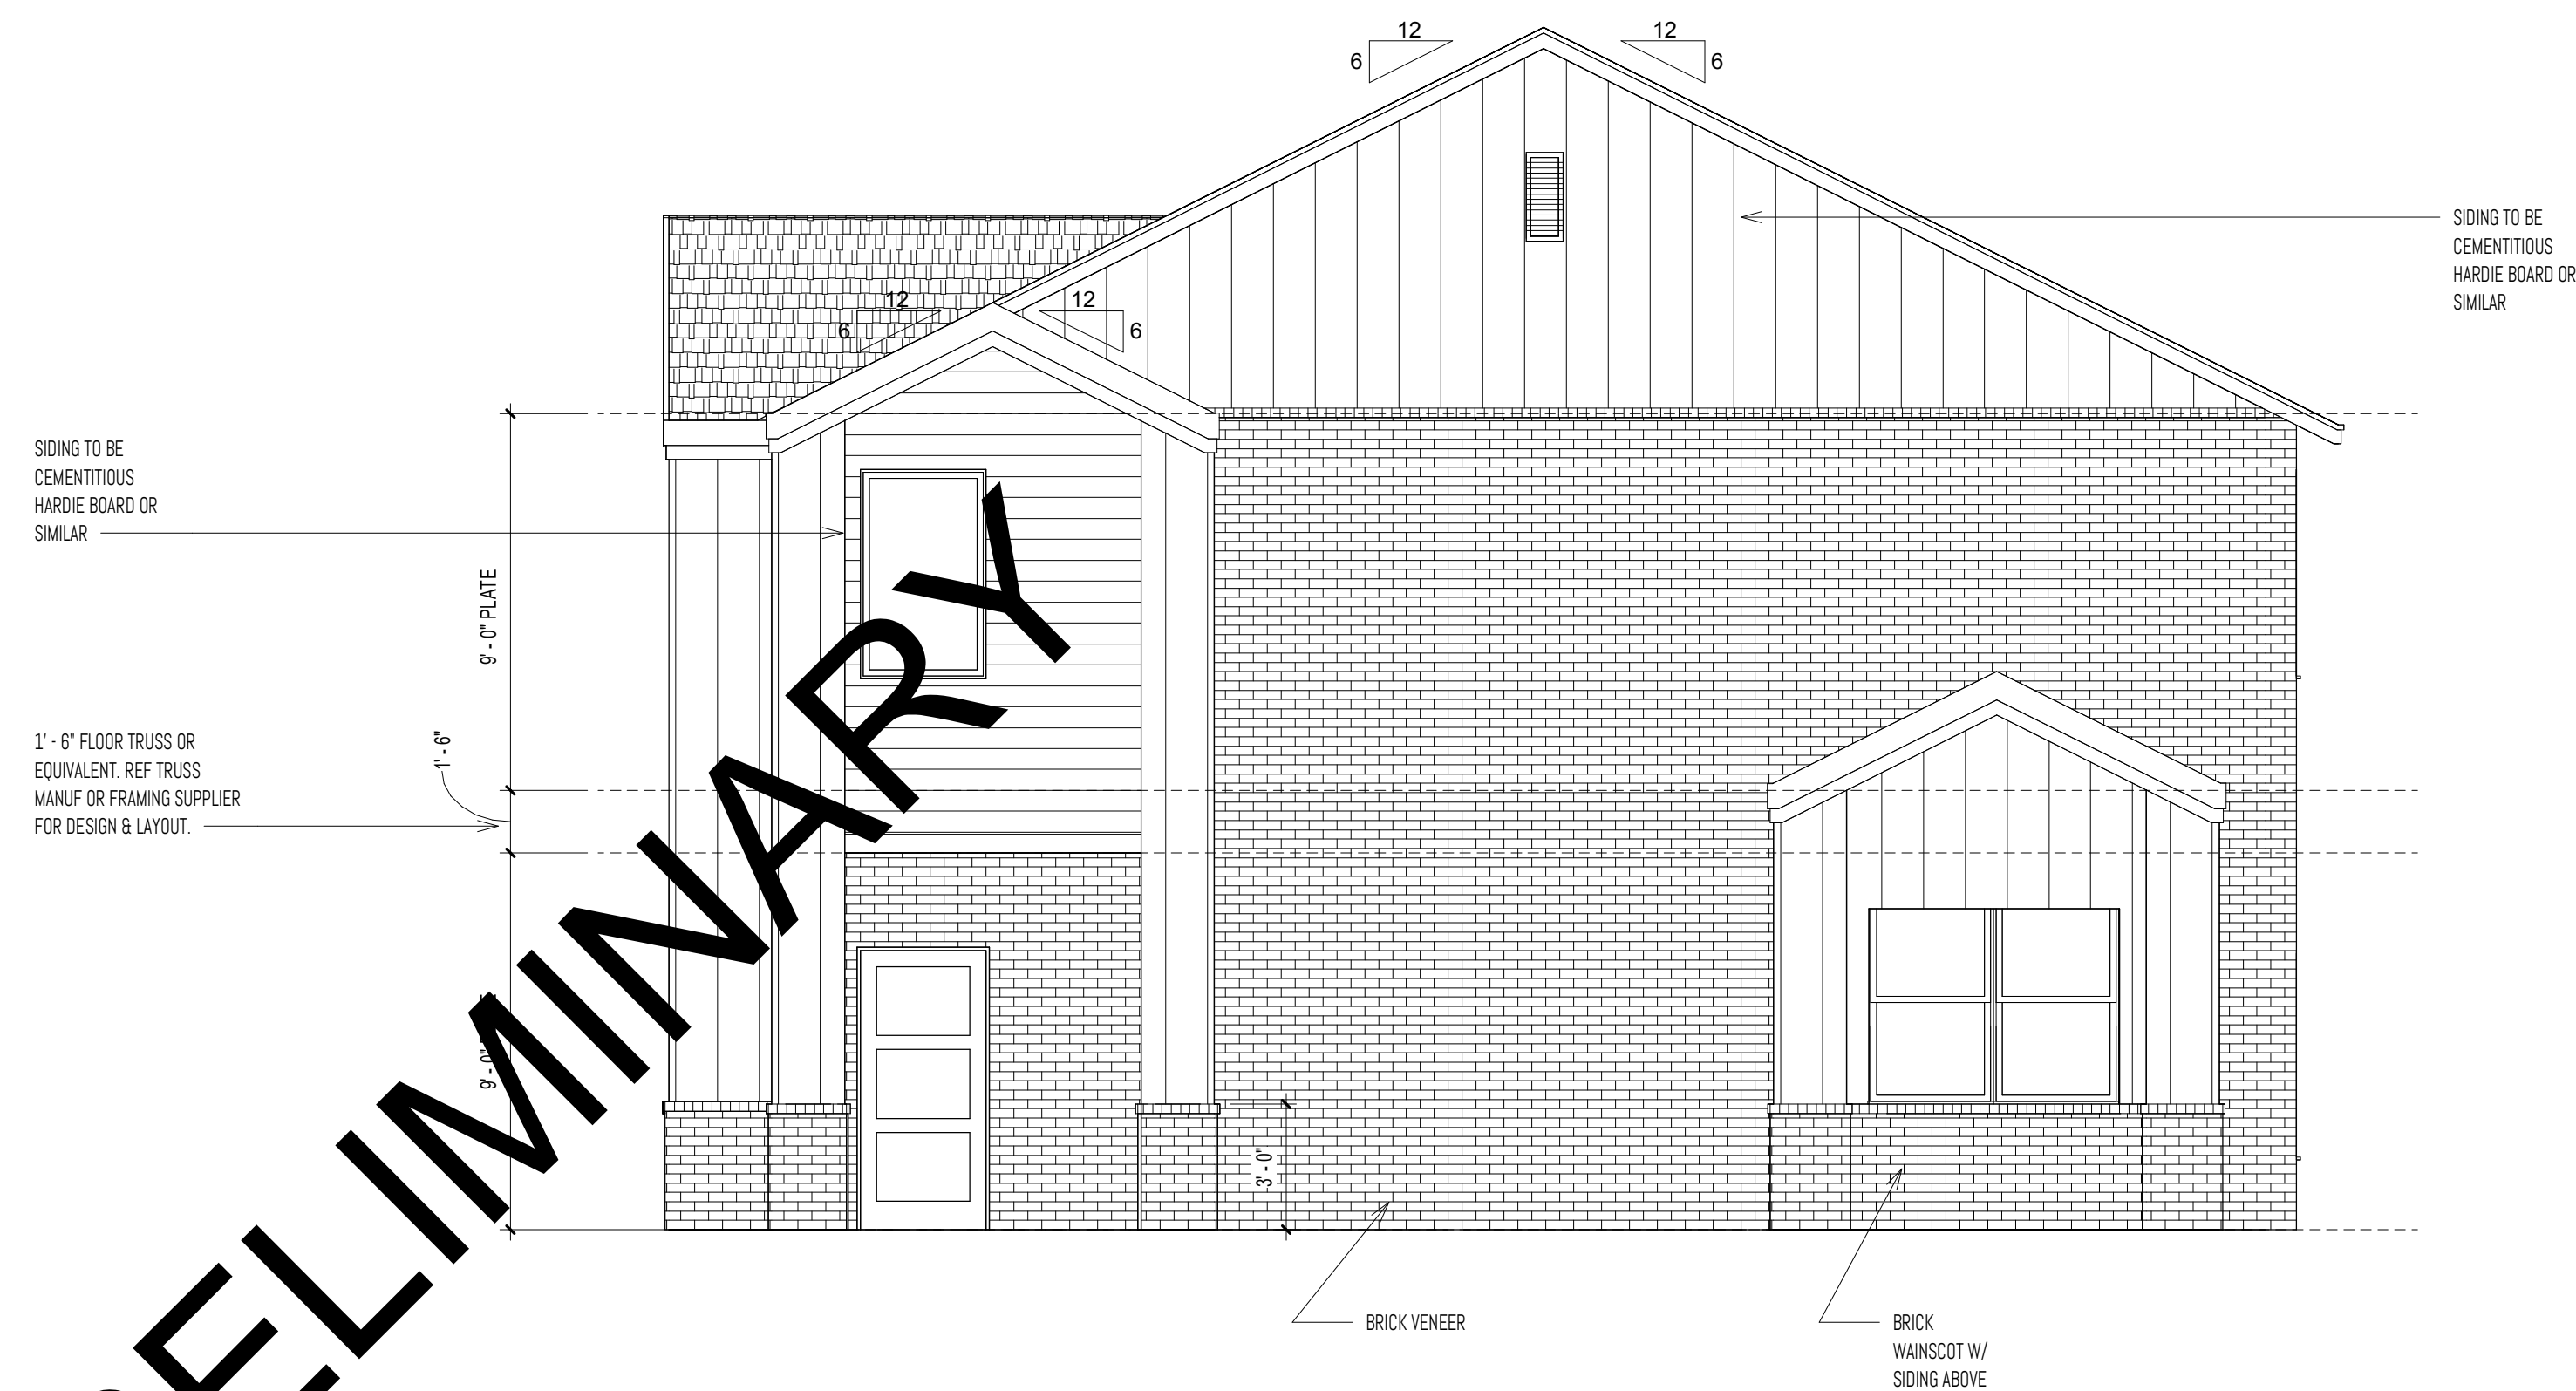

② RIGHT ELEVATION
1/4" = 1'-0"

VENEER SCHEDULE	
WALL FINISH TYPE	AREA
BRICK VENEER COLOR 1	4,319 SF
HORIZONTAL SIDING	552 SF
VERTICAL SIDING	1,677 SF
	6,548 SF