
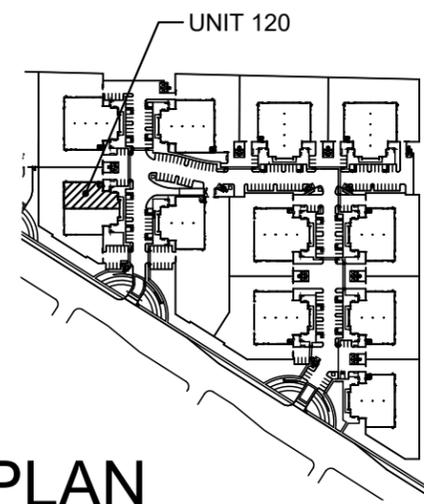


BUILDING 7,898 SF
YARD 9,843 SF

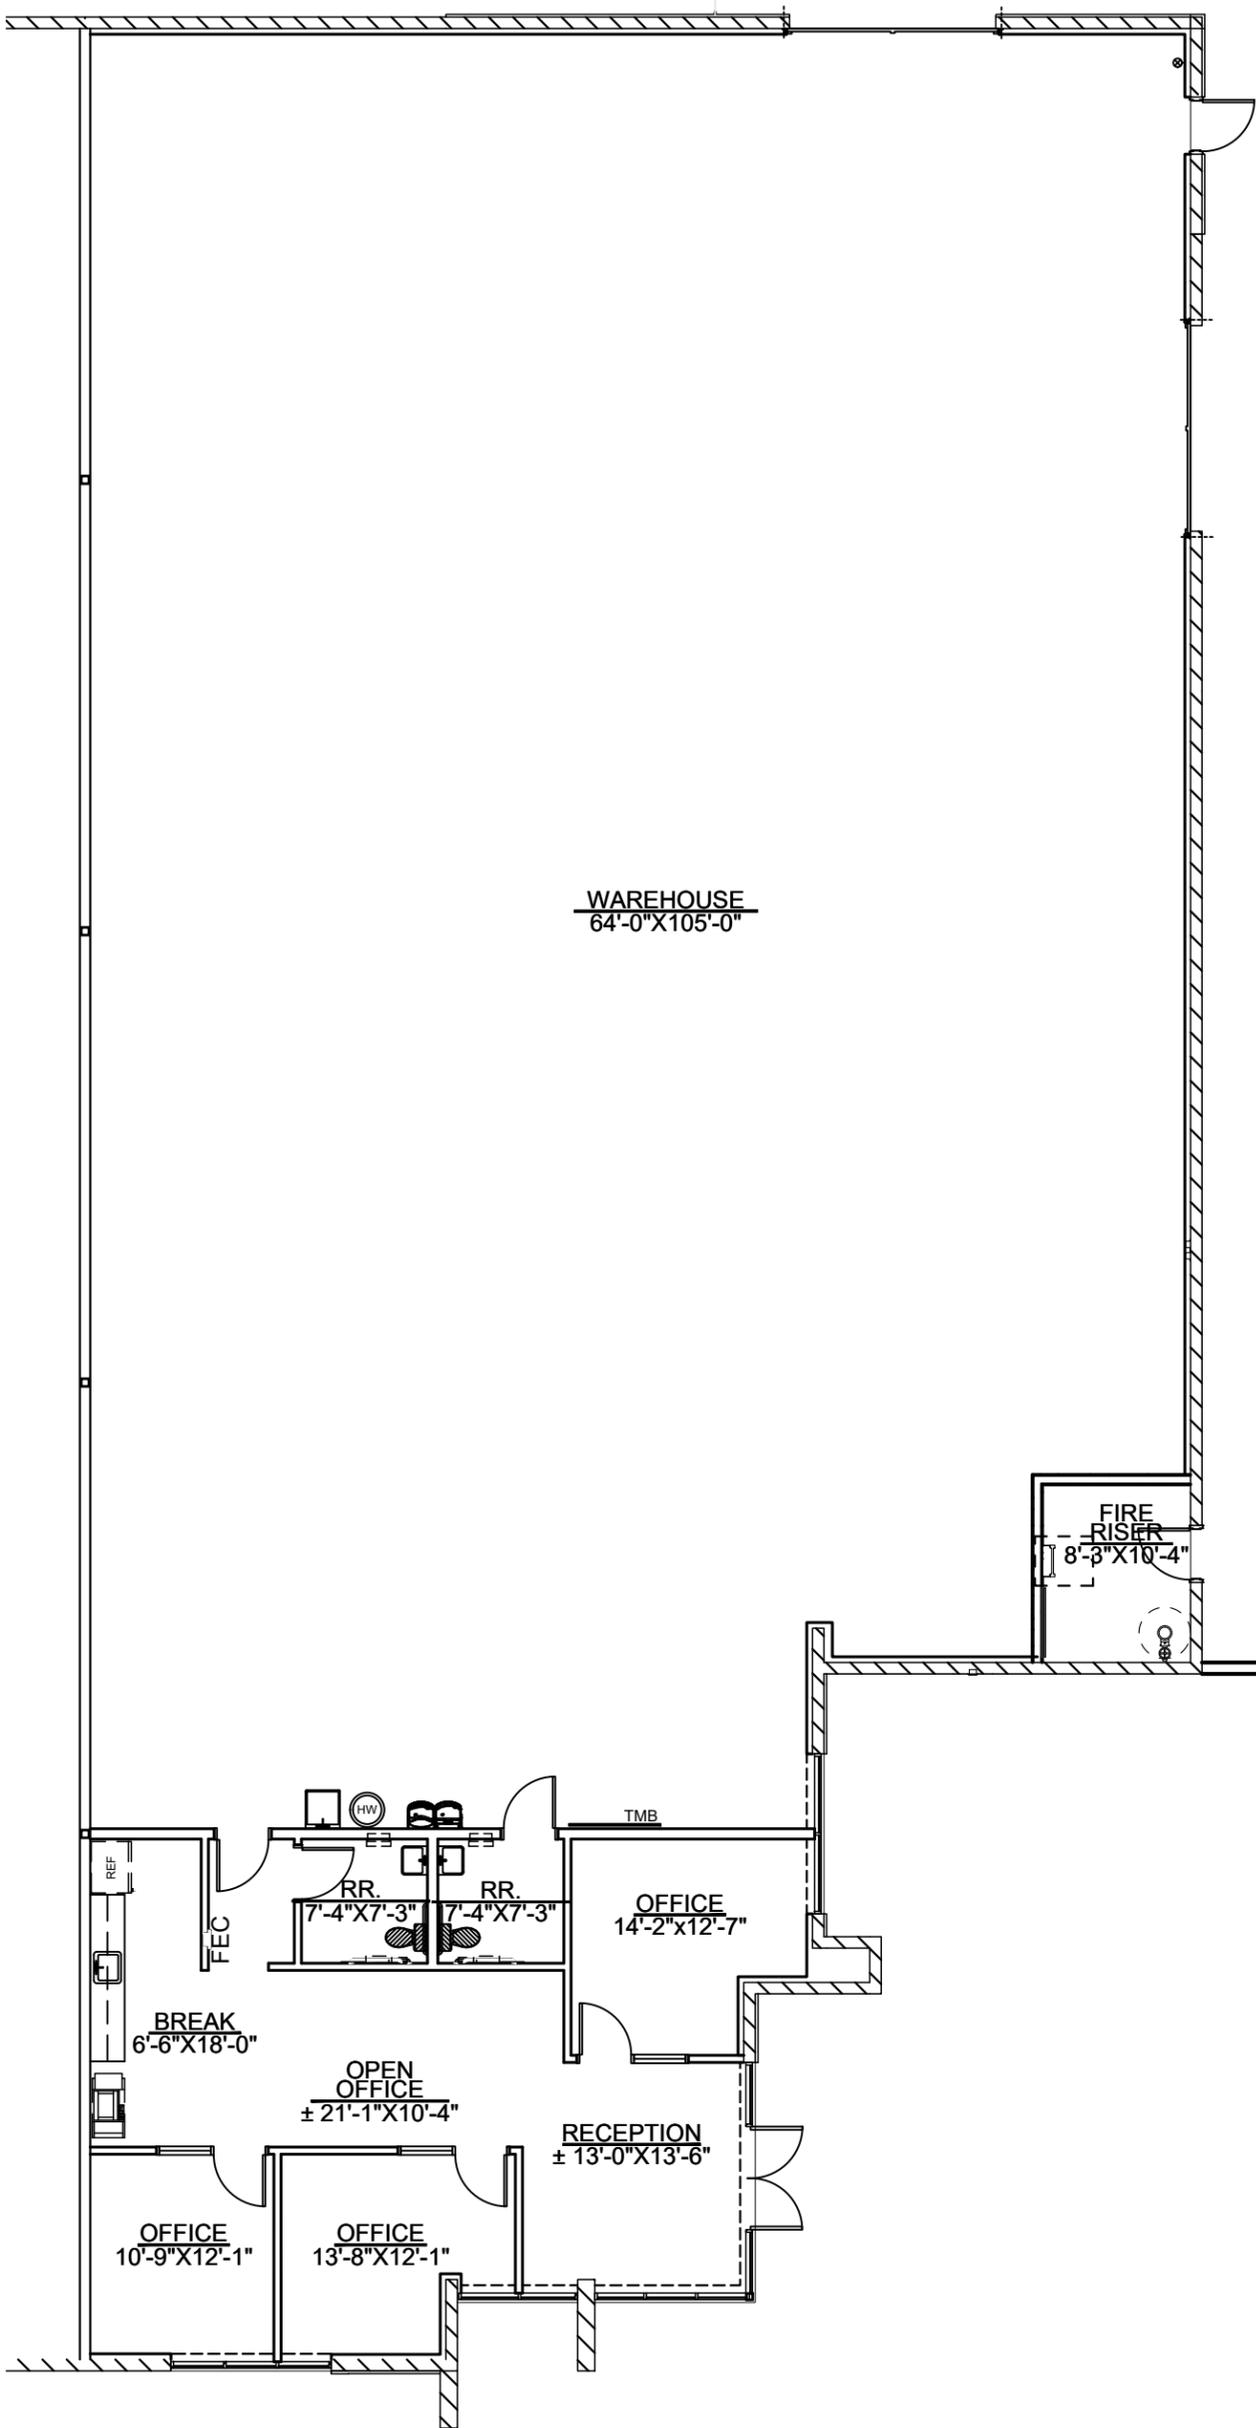

FLOOR PLAN

KEY PLAN

3/32"=1'-0"

NOT TO SCALE