

Revisions		
No.	Date	Description



HUGHES ASSOCIATES
ARCHITECTS & ENGINEERS

655 ELM AVENUE, S.W. | ROANOKE, VIRGINIA 24005-1034
540.342.4002
www.hughesae.com

Renovations for

BUILDING SPECIALISTS INC.

114 Day Avenue SW Roanoke, Virginia

DRAWN BY:	EHS
CHECKED BY:	Checker


FLOOR
PLANS -
NEW WORK

PROGRESS PRINT
NOT FOR
CONSTRUCTION
FOR COORDINATION ONLY

COMMISSION No.
19041.013

SHEET
A1-1

© COPYRIGHT 2021
HUGHES ASSOCIATES ARCHITECTS & ENGINEERS
A PROFESSIONAL CORPORATION

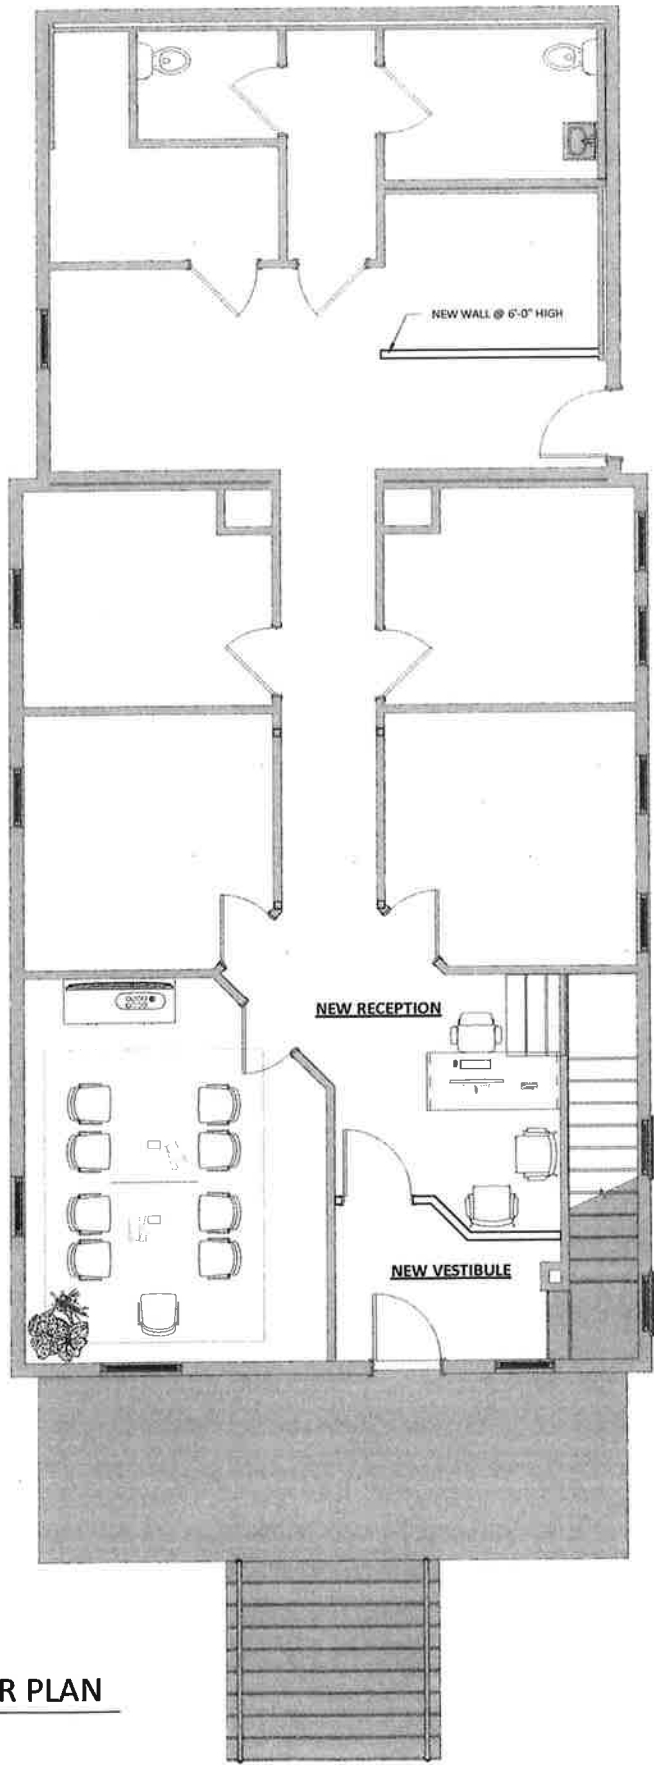

FIRST FLOOR PLAN
1/4" = 1'-0"