




AERIAL VIEW



EXECUTIVE HALL ROAD

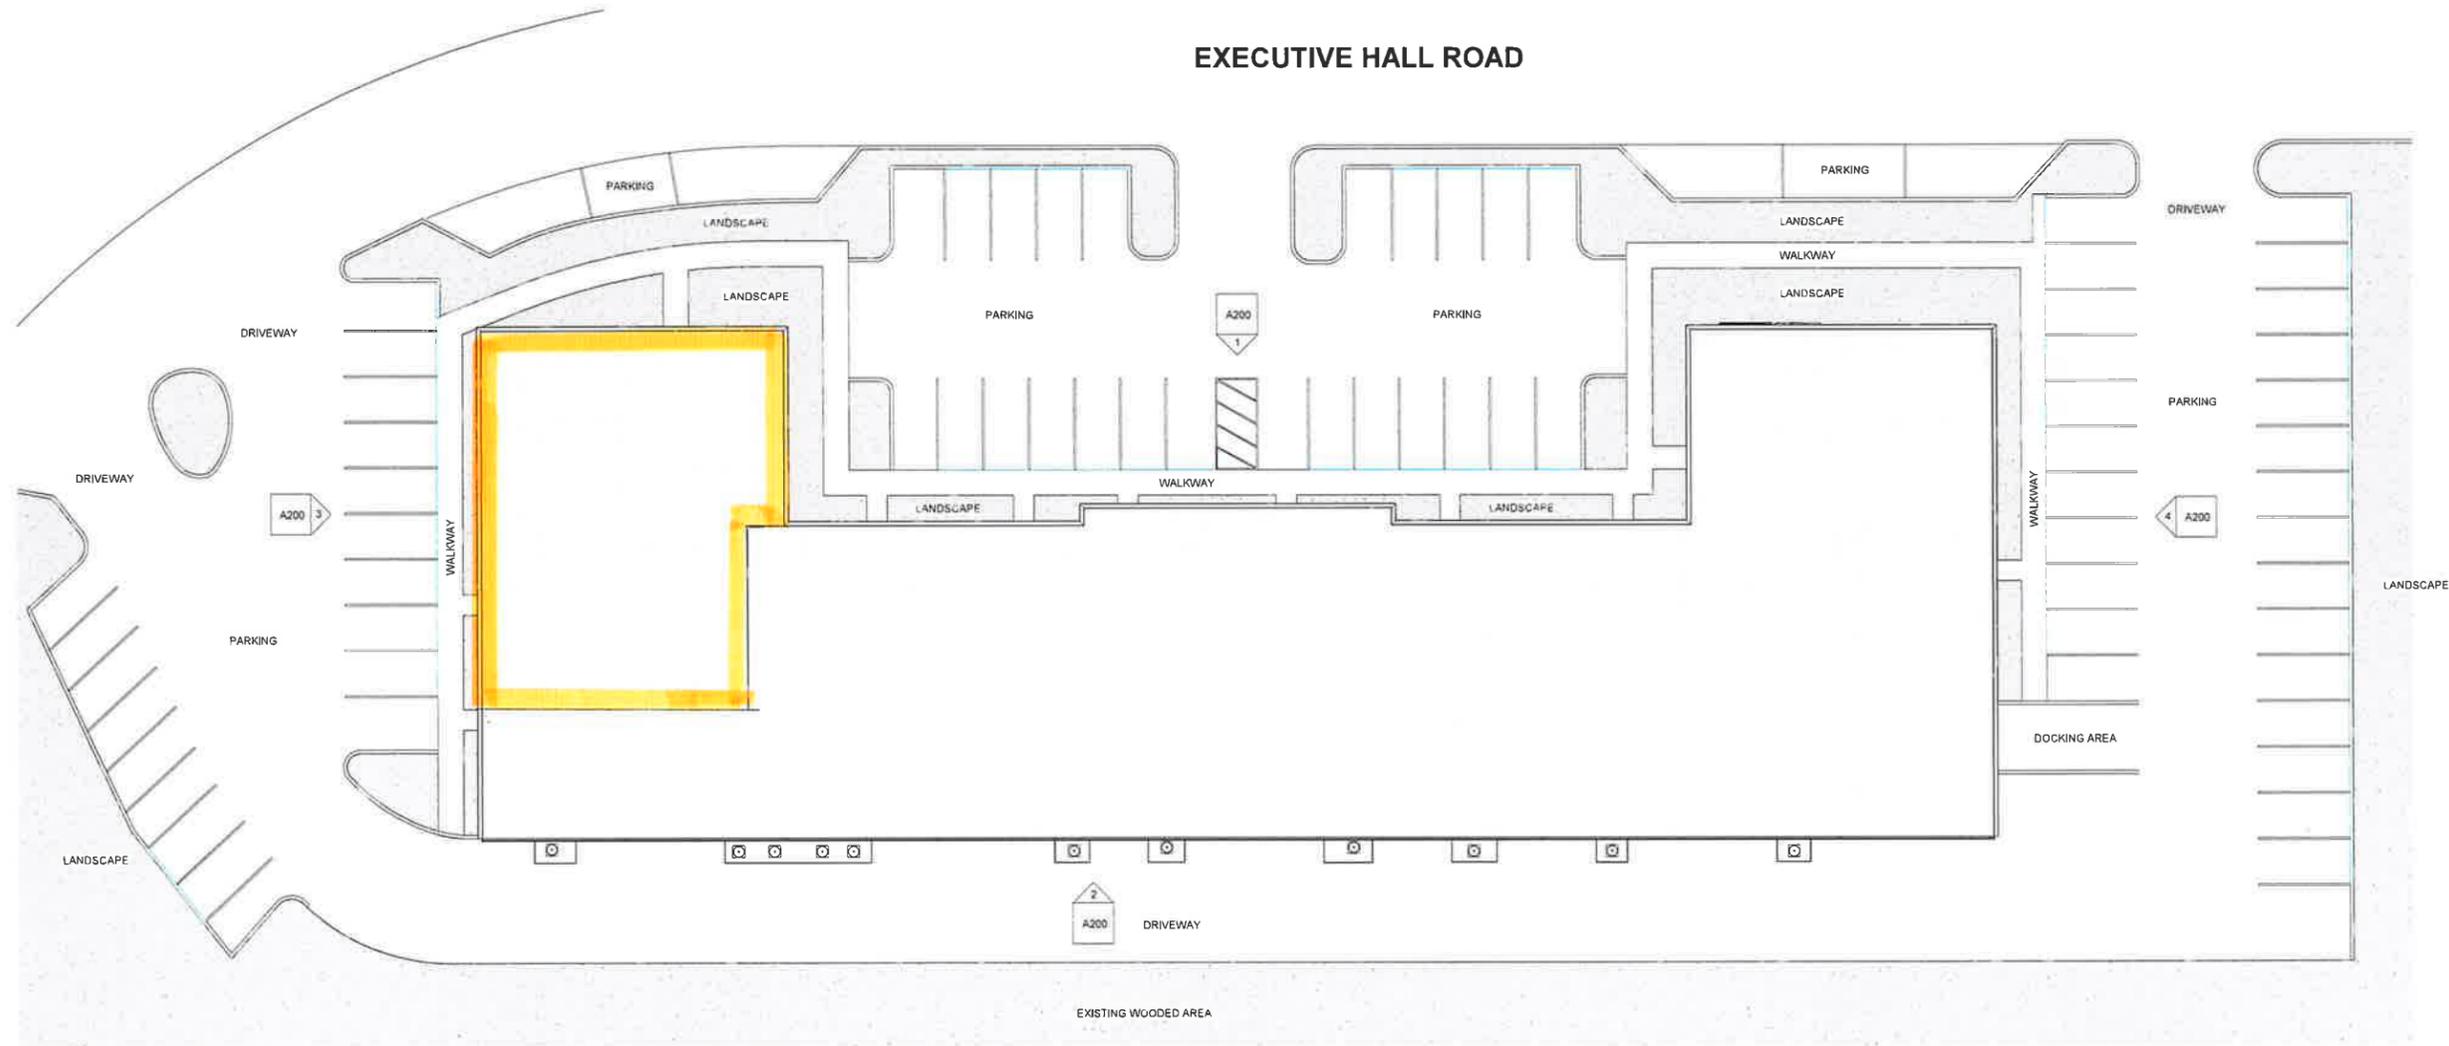

SCALE 1/16" = 1'-0"



2090 EXECUTIVE HALL RD.

CHARLESTON, SC 29407

SITE PLAN

December 9, 2024

A101