


PAGE INDEX	
NUMBER	TITLE
1	SITEPLAN AND ELEVATIONS
2	EXTERIOR ELEVATIONS

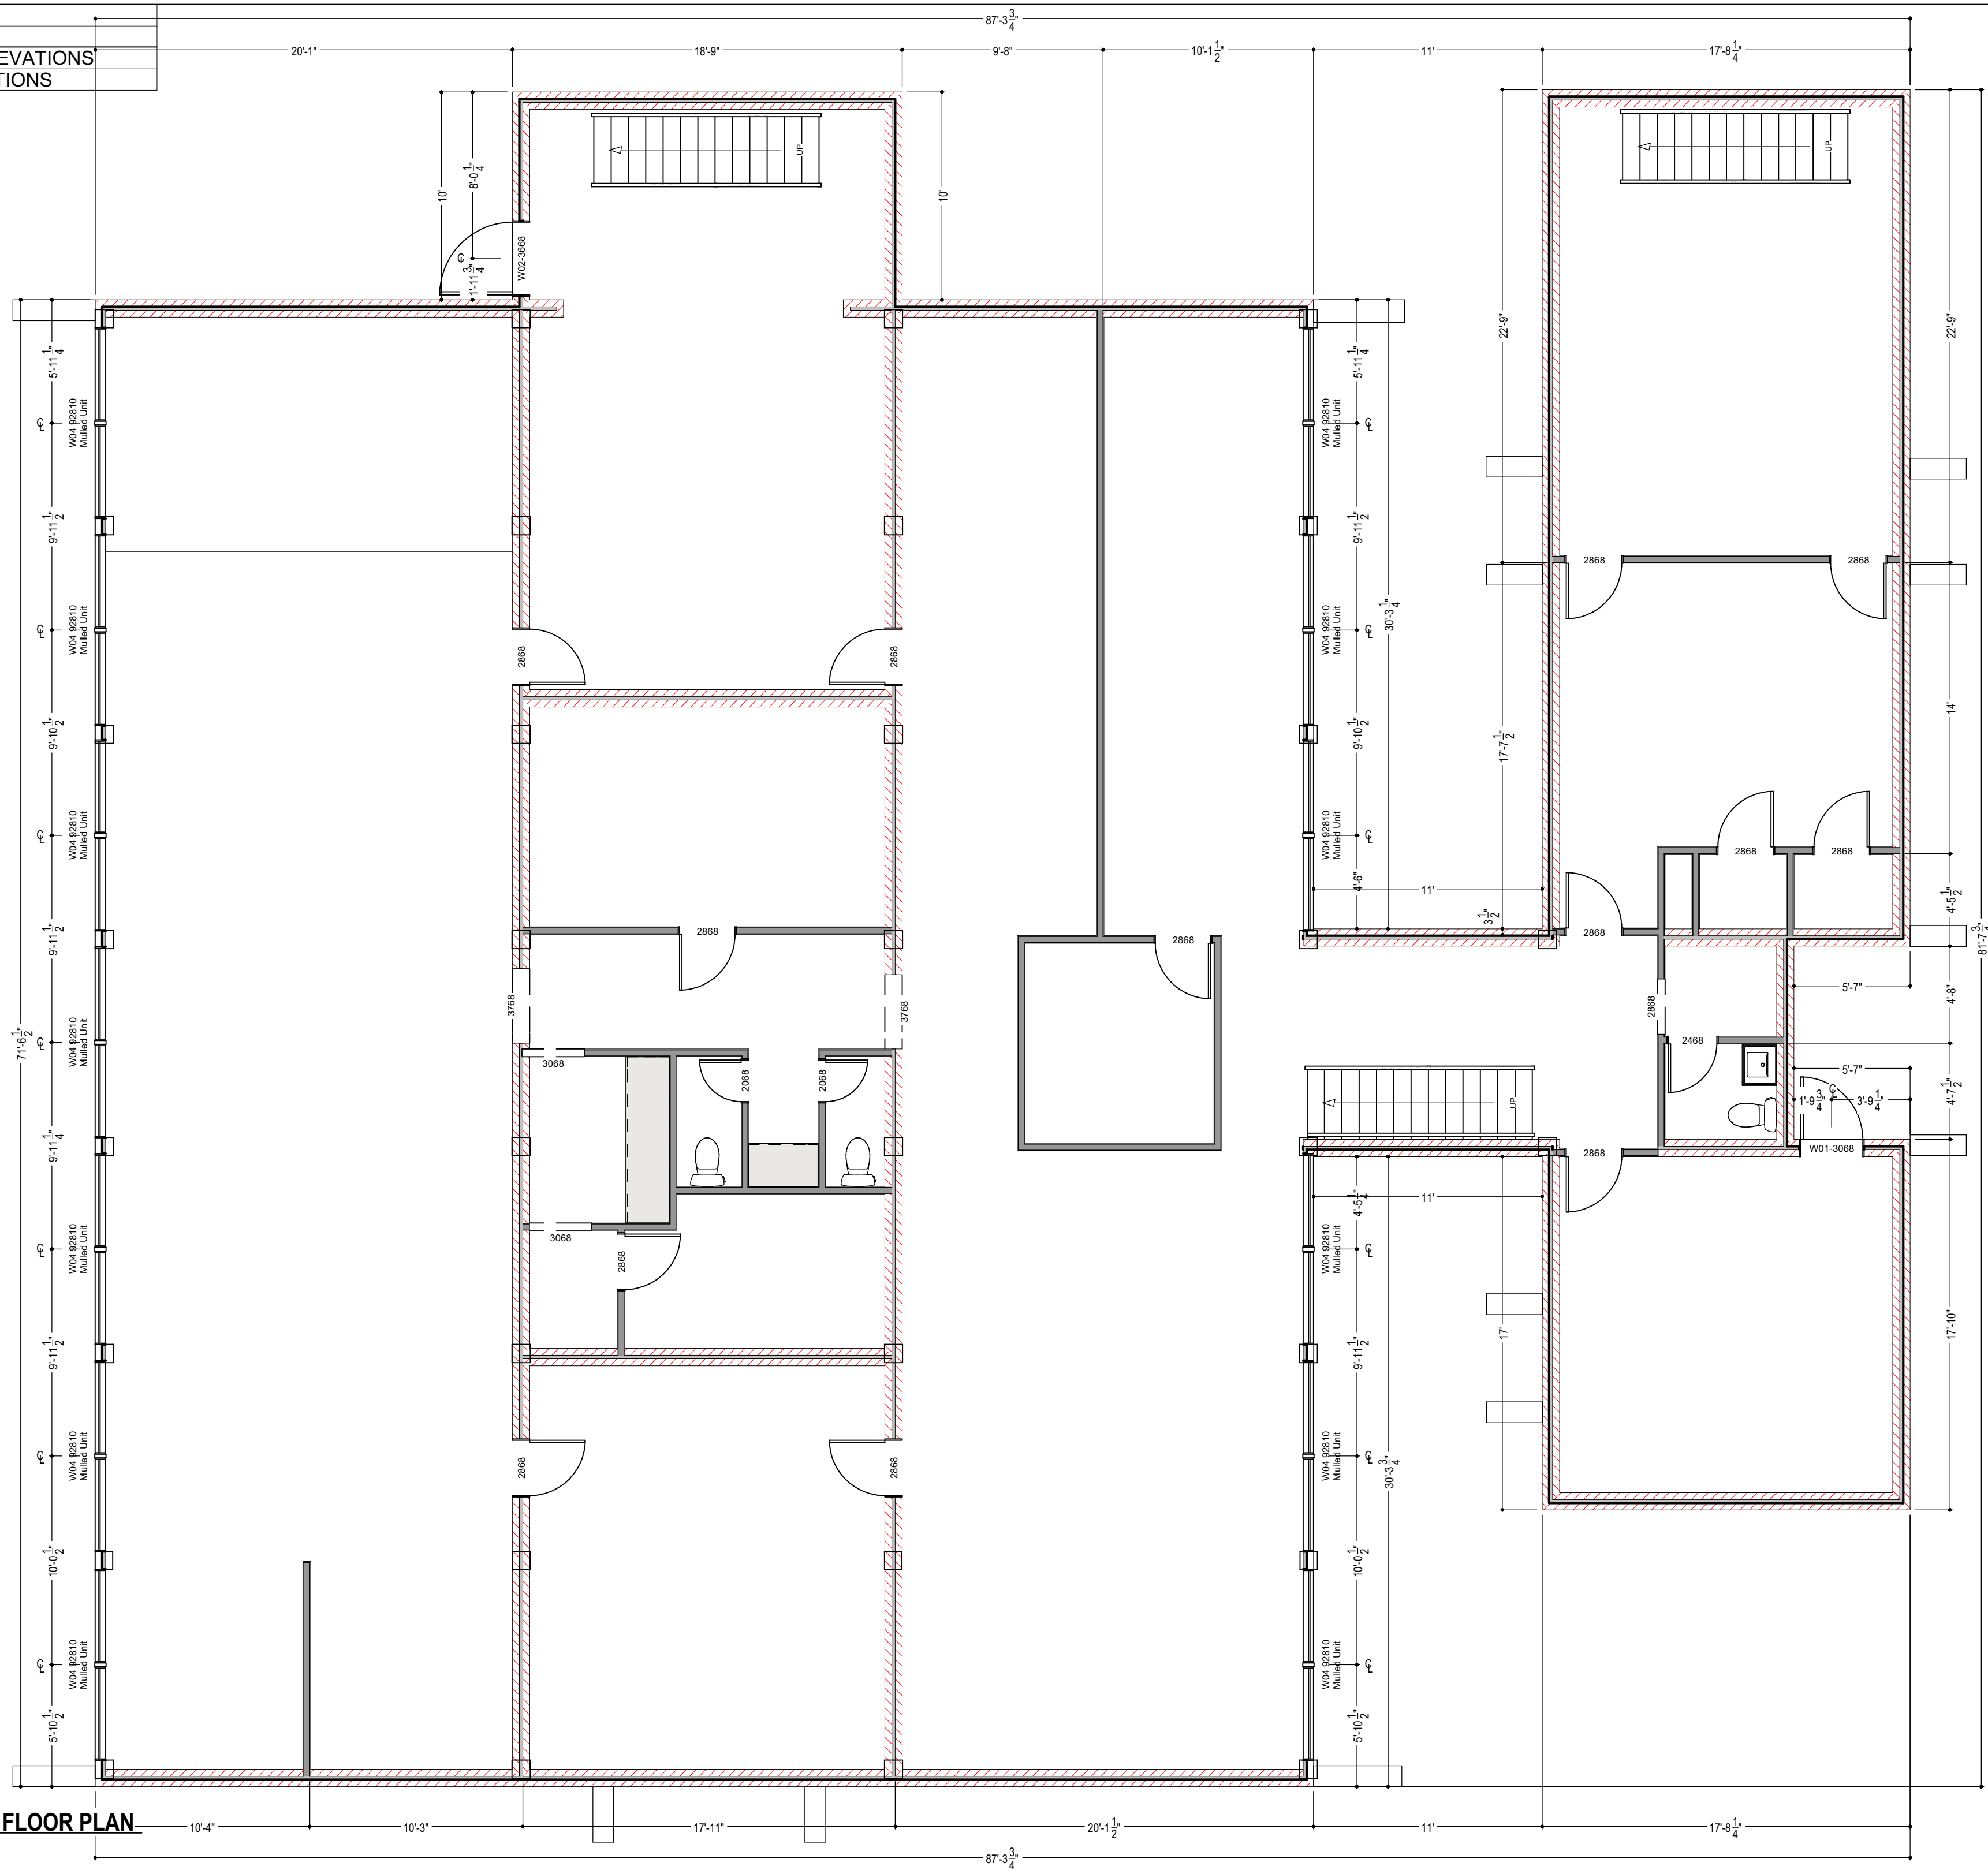

**EXISTING 1ST STORY - FLOOR PLAN**  
SCALE: 3/16" = 1'-0"

**SQUARE FOOTAGE ANALYSIS:**  
 LIVING AREA    X,XXX SQUARE FEET  
 GARAGE        XXX SQUARE FEET  
 COVERED PORCHES    XXX SQUARE FEET

SHEET TITLE:  
 SITEPLAN AND ELEVATIONS

PROJECT DESCRIPTION:  
 LEGAL DESCRIPTION  
 OWNER NAME  
 ADDRESS

DRAWINGS PROVIDED BY:  
  
**ADRIAN G. RODRIGUEZ**  
 361-774-4429  
 arodriguez0278@gmail.com

DATE:  
 2/1/2024

SCALE:

SHEET:

**A-1**

ALL PARTS OF THIS CONSTRUCTION PLAN SET, INCLUDING EXHIBITS, REMAINS THE INTELLECTUAL PROPERTY OF UNIQUE DESIGN. THESE PLANS ARE BEING FORWARDED TO THE APPLICANT FOR USE ON THE PROJECT ONLY. THIS PLAN SHALL NOT BE REPRODUCED OR TRANSMITTED IN ANY FORM OR BY ANY MEANS, ELECTRONIC OR MECHANICAL, INCLUDING PHOTOCOPYING, RECORDING, OR BY ANY INFORMATION STORAGE AND RETRIEVAL SYSTEM, WITHOUT THE WRITTEN CONSENT OF UNIQUE DESIGN. THE CLIENT HAS PROVIDED HEREIN TO ALL APPLICANTS REQUIRED BY THE JURISDICTION TO BE THE CONTRIBUTION OF THIS PROJECT. NO PART OF THIS CONSTRUCTION PLAN SET, INCLUDING EXHIBITS, SHALL BE USED FOR ANY OTHER PROJECT OR FOR ANY OTHER PURPOSES WITHOUT THE WRITTEN CONSENT OF UNIQUE DESIGN. THE CLIENT HAS PROVIDED HEREIN TO ALL APPLICANTS REQUIRED BY THE JURISDICTION TO BE THE CONTRIBUTION OF THIS PROJECT. NO PART OF THIS CONSTRUCTION PLAN SET, INCLUDING EXHIBITS, SHALL BE USED FOR ANY OTHER PROJECT OR FOR ANY OTHER PURPOSES WITHOUT THE WRITTEN CONSENT OF UNIQUE DESIGN.

