



Bid Set	04/10/2007
Permit	07/05/2007
Rev 7	12/13/2007
Rev 8	01/31/2008
Rev 9	03/04/2008
Rev 10	03/23/2008
Rev 11	05/09/2008
Rev 12	07/27/2008

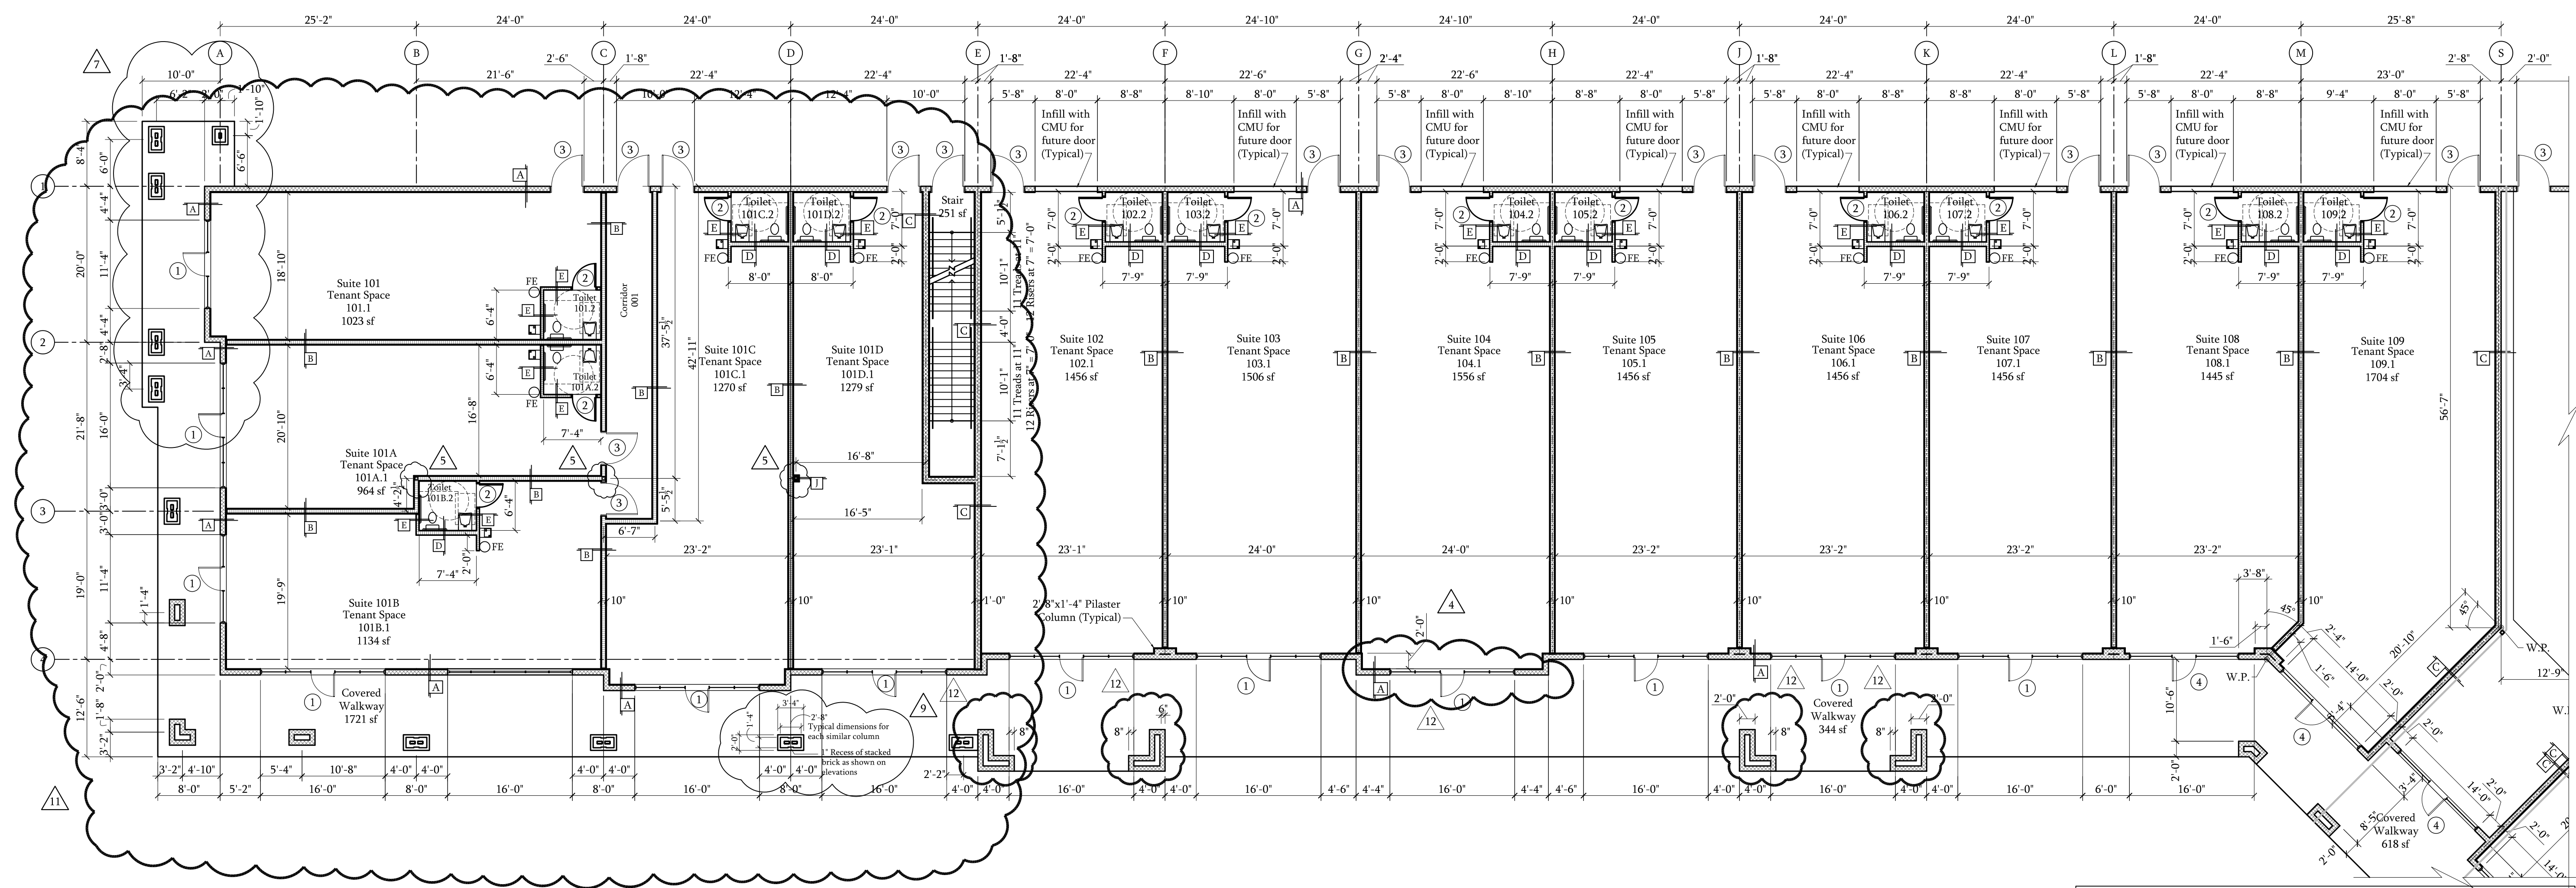


**Building 1
Floor Plan**
Scale: 3/32" = 1'-0"

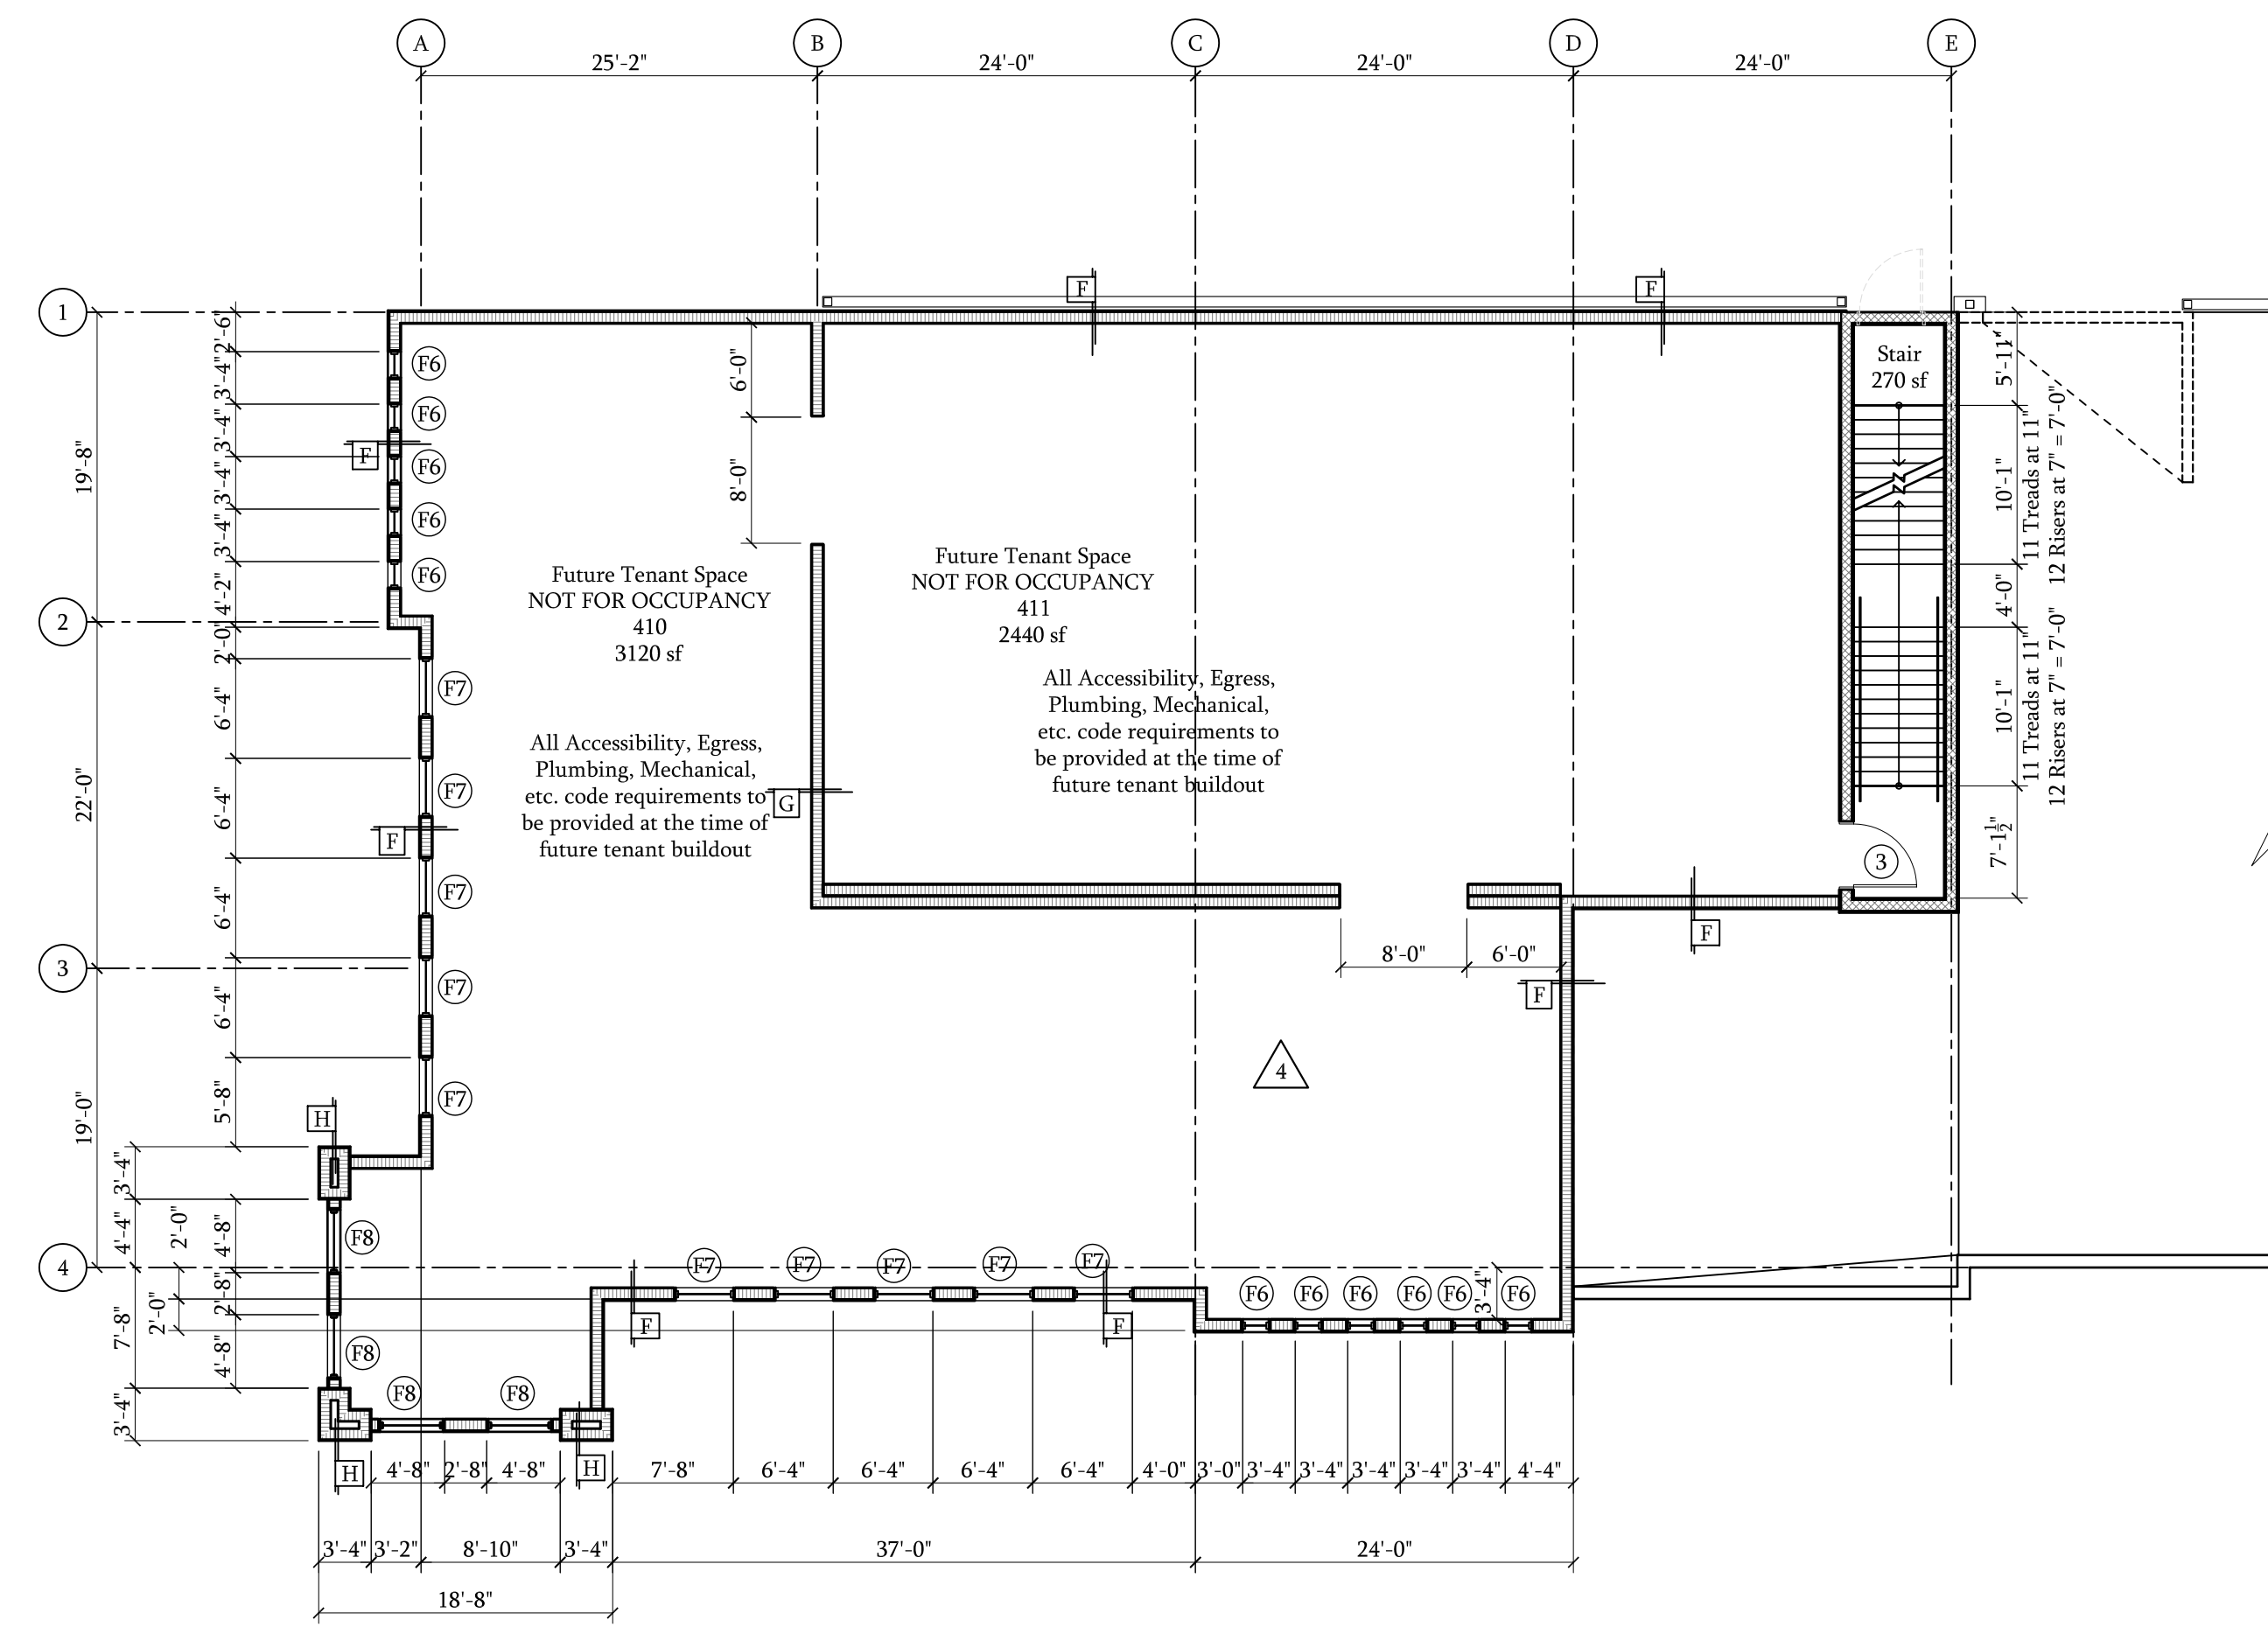


**Building 1
Empty Space Plan**
Scale: 3/32" = 1'-0"

Typical Bollard Detail Scale: 1" = 1'-0"

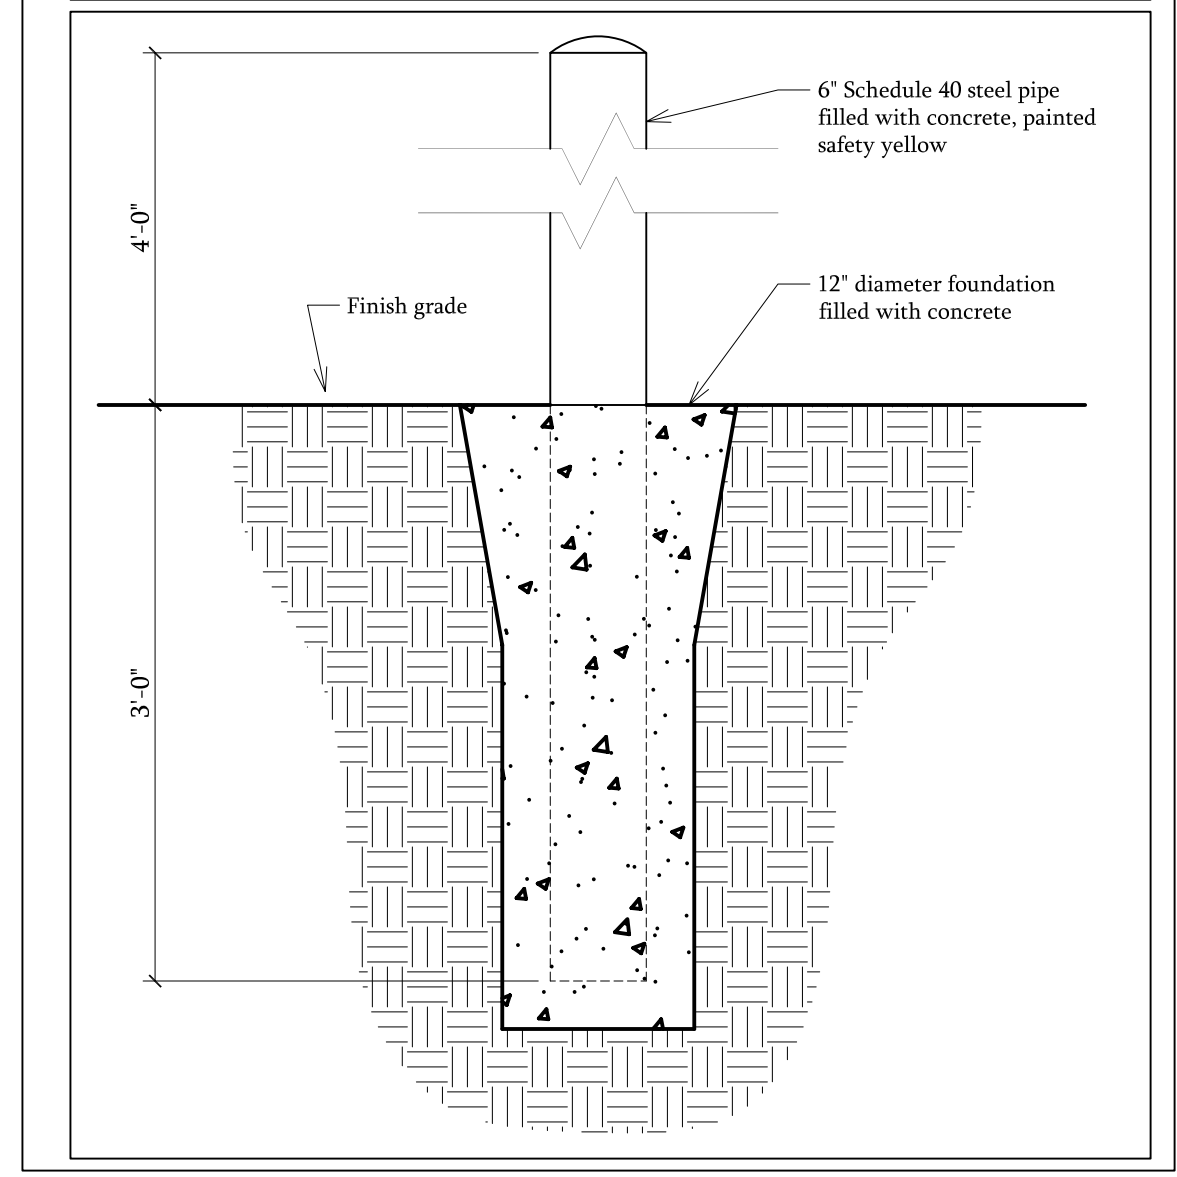

Band Detail Scale: 1/4" = 1'-0"

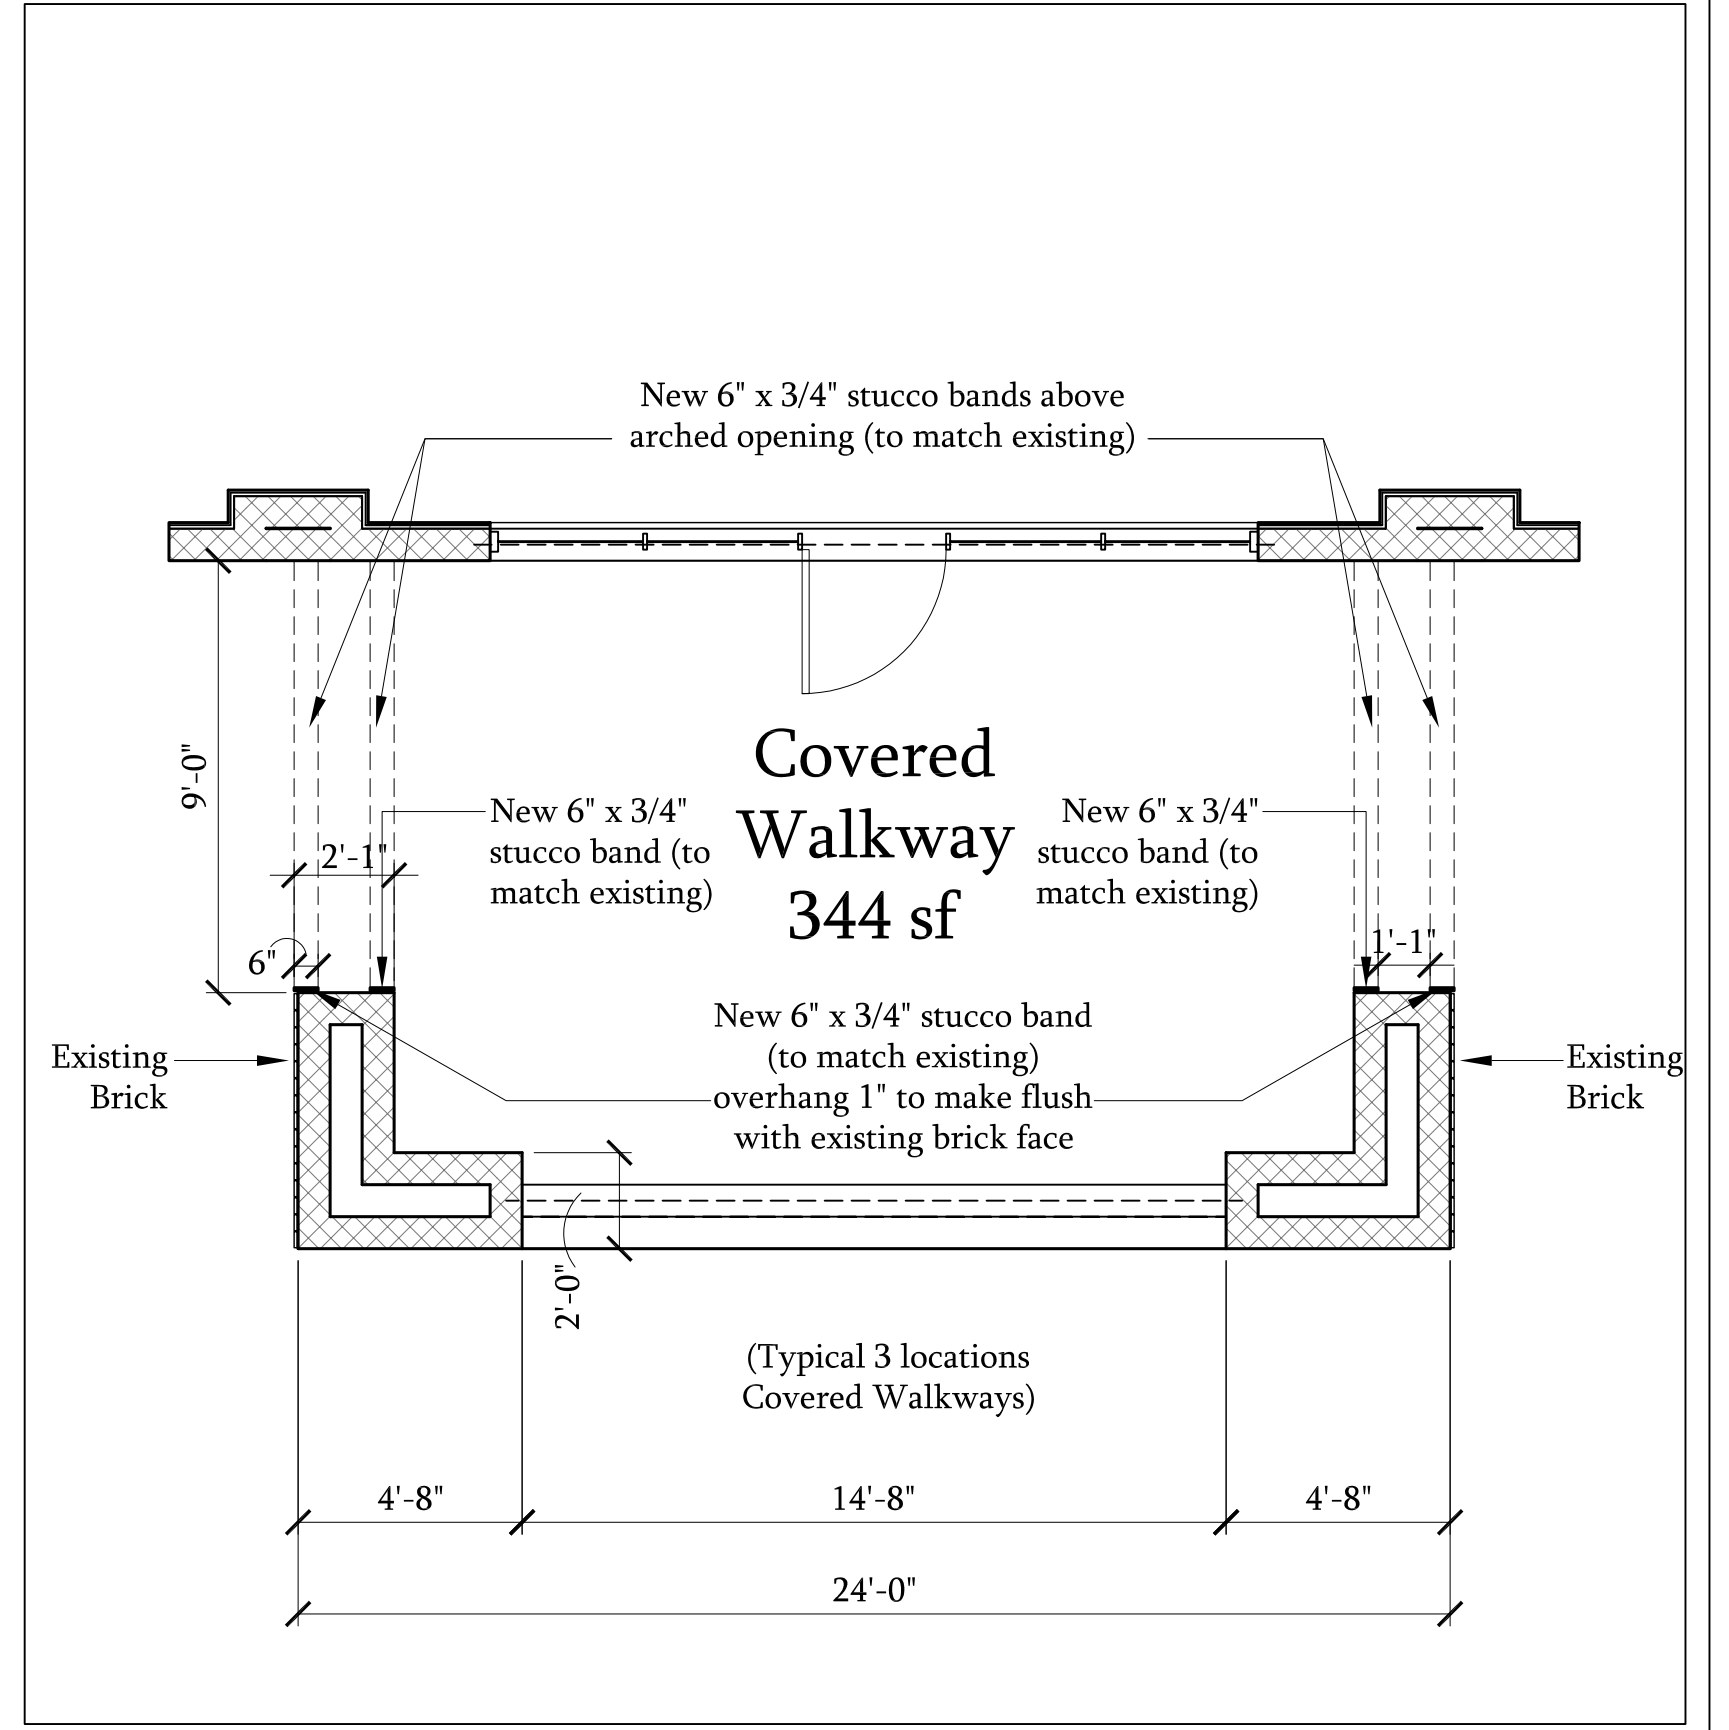

Finish of Surfaces

Room	Description	N Wall	E Wall	S Wall	W Wall	Floor	Ceiling	Height
101.1	Tenant Space	GP	GP	GP	GP	-	AT	10'-0"
101.2	Toilet Room	GP	GP	GP	GP	VCT	AT	8'-0"
101.3	Toilet Room	GP	GP	GP	GP	VCT	AT	8'-0"
102.1	Tenant Space	GP	GP	GP	GP	-	AT	10'-0"
102.2	Toilet Room	GP	GP	GP	GP	VCT	AT	8'-0"
103.1	Tenant Space	GP	GP	GP	GP	-	AT	10'-0"
103.2	Toilet Room	GP	GP	GP	GP	VCT	AT	8'-0"
104.1	Tenant Space	GP	GP	GP	GP	-	AT	10'-0"
104.2	Toilet Room	GP	GP	GP	GP	VCT	AT	8'-0"
105.1	Tenant Space	GP	GP	GP	GP	-	AT	10'-0"
105.2	Toilet Room	GP	GP	GP	GP	VCT	AT	8'-0"
106.1	Tenant Space	GP	GP	GP	GP	-	AT	10'-0"
106.2	Toilet Room	GP	GP	GP	GP	VCT	AT	8'-0"
107.1	Tenant Space	GP	GP	GP	GP	-	AT	10'-0"
107.2	Toilet Room	GP	GP	GP	GP	VCT	AT	8'-0"
108.1	Tenant Space	GP	GP	GP	GP	-	AT	10'-0"
108.2	Toilet Room	GP	GP	GP	GP	VCT	AT	8'-0"
109.1	Tenant Space	GP	GP	GP	GP	-	AT	10'-0"
109.2	Toilet Room	GP	GP	GP	GP	VCT	AT	8'-0"
110	Empty Space	GP	GP	GP	GP	Slab	GP	13'-4"
111	Empty Space	GP	GP	GP	GP	Slab	-	10'-0"


Legend:
 AT 2' x 4' Acoustical Tile and grid system
 GP Gypsum Board, Textured, Painted
 VCT Vinyl Composition Tile


MARLON ARCHITECT
 708 S. Florida Ave.
 Lakeland, FL 33801
 P: 863.802.5966
 C: 863.258.0468
 F: 863.802.5965
 marlon@sagopalm.com

PROJECT: **Lexington**
 7331 US HIGHWAY 98
 Lakeland, Florida 33809


DATE: 10.29.08
 SHEET: **A1.11**

Bid Set	04/10/2007
Permit	07/05/2007
Rev 7	12/13/2007
Rev 8	01/31/2008
Rev 9	03/04/2008
Rev 10	03/23/2008
Rev 11	05/09/2008
Rev 12	07/27/2008

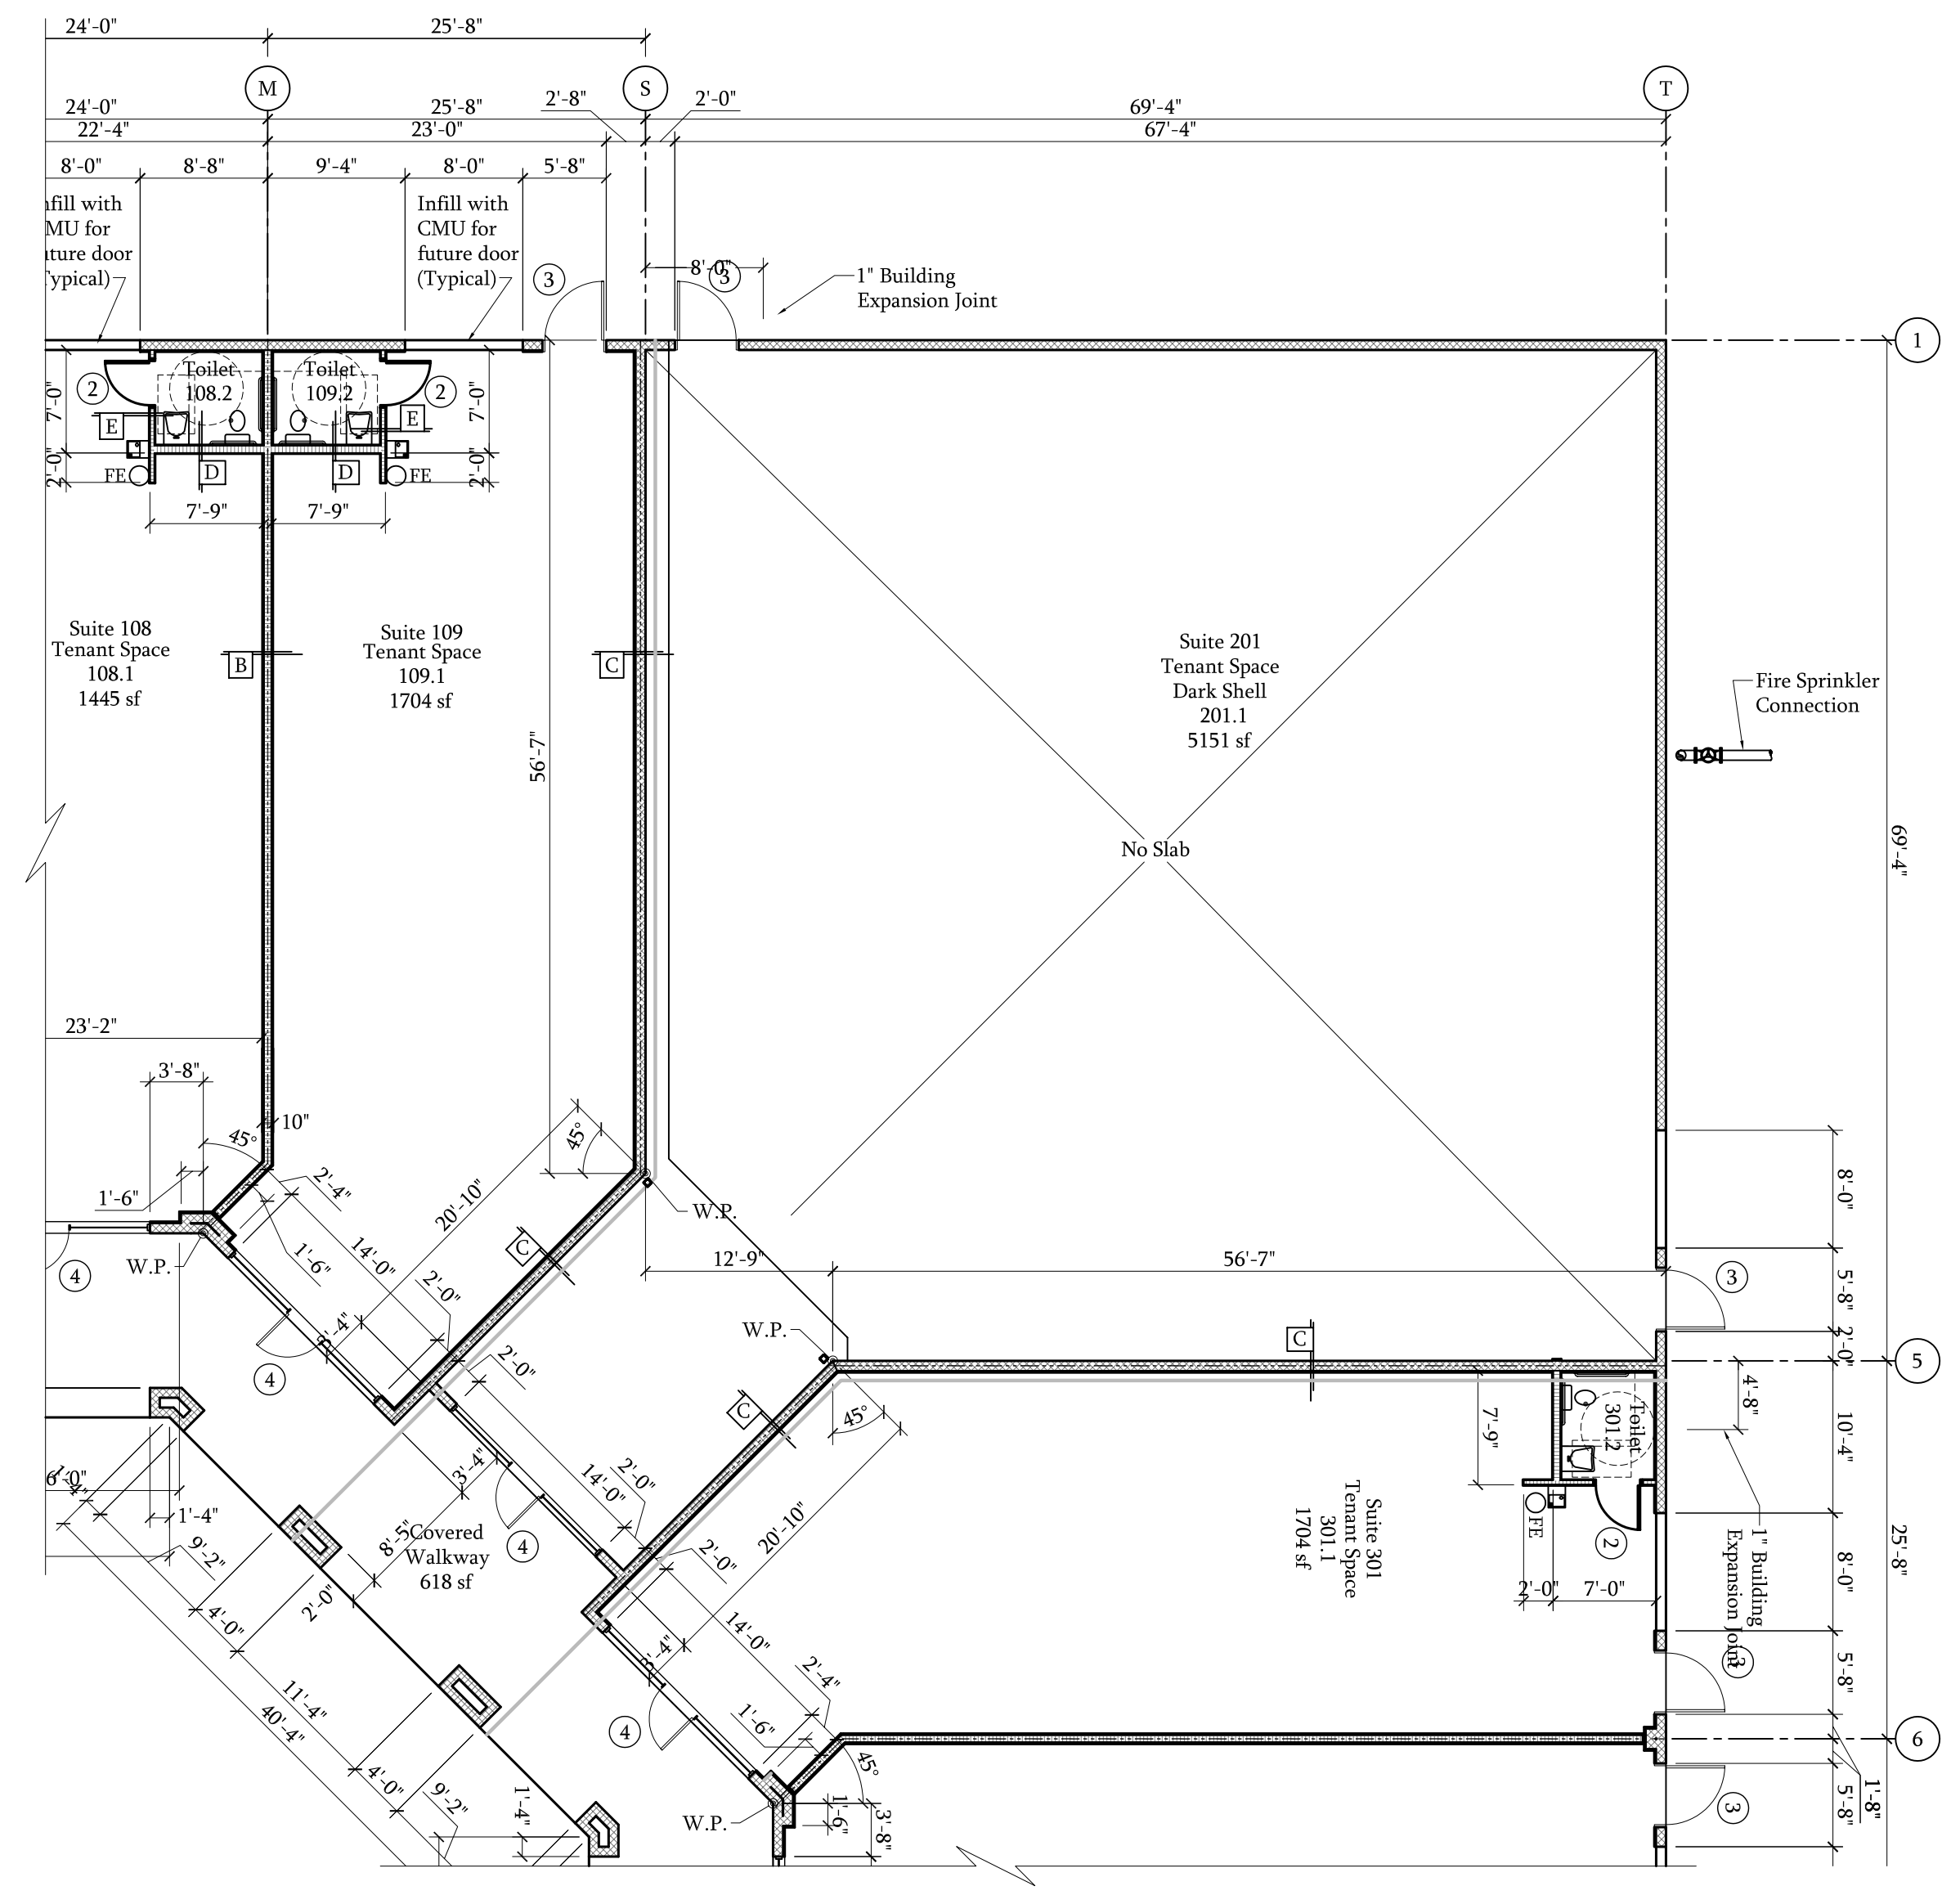

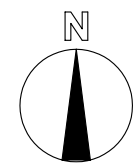

Building 2
Floor Plan
 Scale: 3/32" = 1'-0"

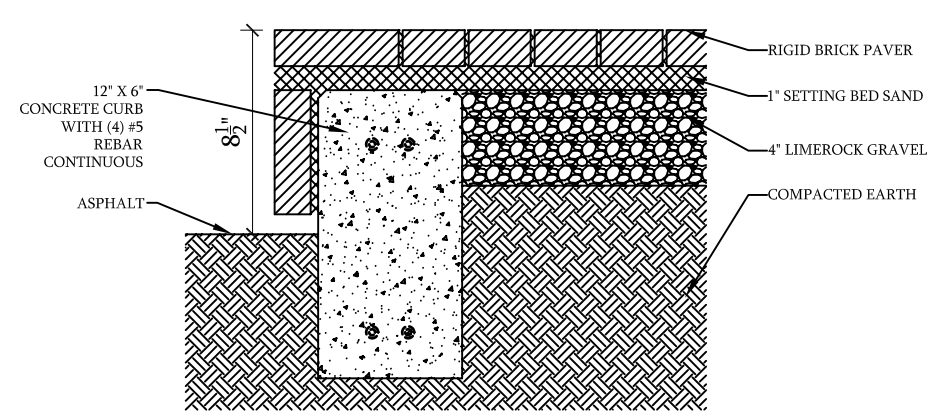Brick Paver Detail Scale: 1-1/2" = 1'-0"



Finish of Surfaces								
Room	Description	N Wall	E Wall	S Wall	W Wall	Floor	Ceiling	Height
201.1	Tenant Space	ES	ES	ES	ES	No Slab	None	-

AT	2' x 4' Acoustical Tile and grid system
ES	Exposed Structure
GP	Gypsum Board, Textured, Painted
VCT	Vinyl Composition Tile



MARLON ARCHITECT LYNN

708 S. Florida Ave.
 Lakeland, FL 33801
 P: 863.802.5966
 C: 863.258.0468
 F: 863.802.5965
 marlon@sagopalm.com

PROJECT: **Lexington
7331 US HIGHWAY 98
Lakeland, Florida 33809**

PRODUCT NUMBER: **04.29**
 PHASE: **CONSTRUCTION SET**
 REV. 1: **10.29.08**
 DATE: **10.29.08**
 SHEET: **A1.21**

Bid Set	04/10/2007
Permit	07/05/2007
Rev 7	12/13/2007
Rev 8	01/31/2008
Rev 9	03/04/2008
Rev 10	03/23/2008
Rev 11	05/09/2008
Rev 12	07/27/2008

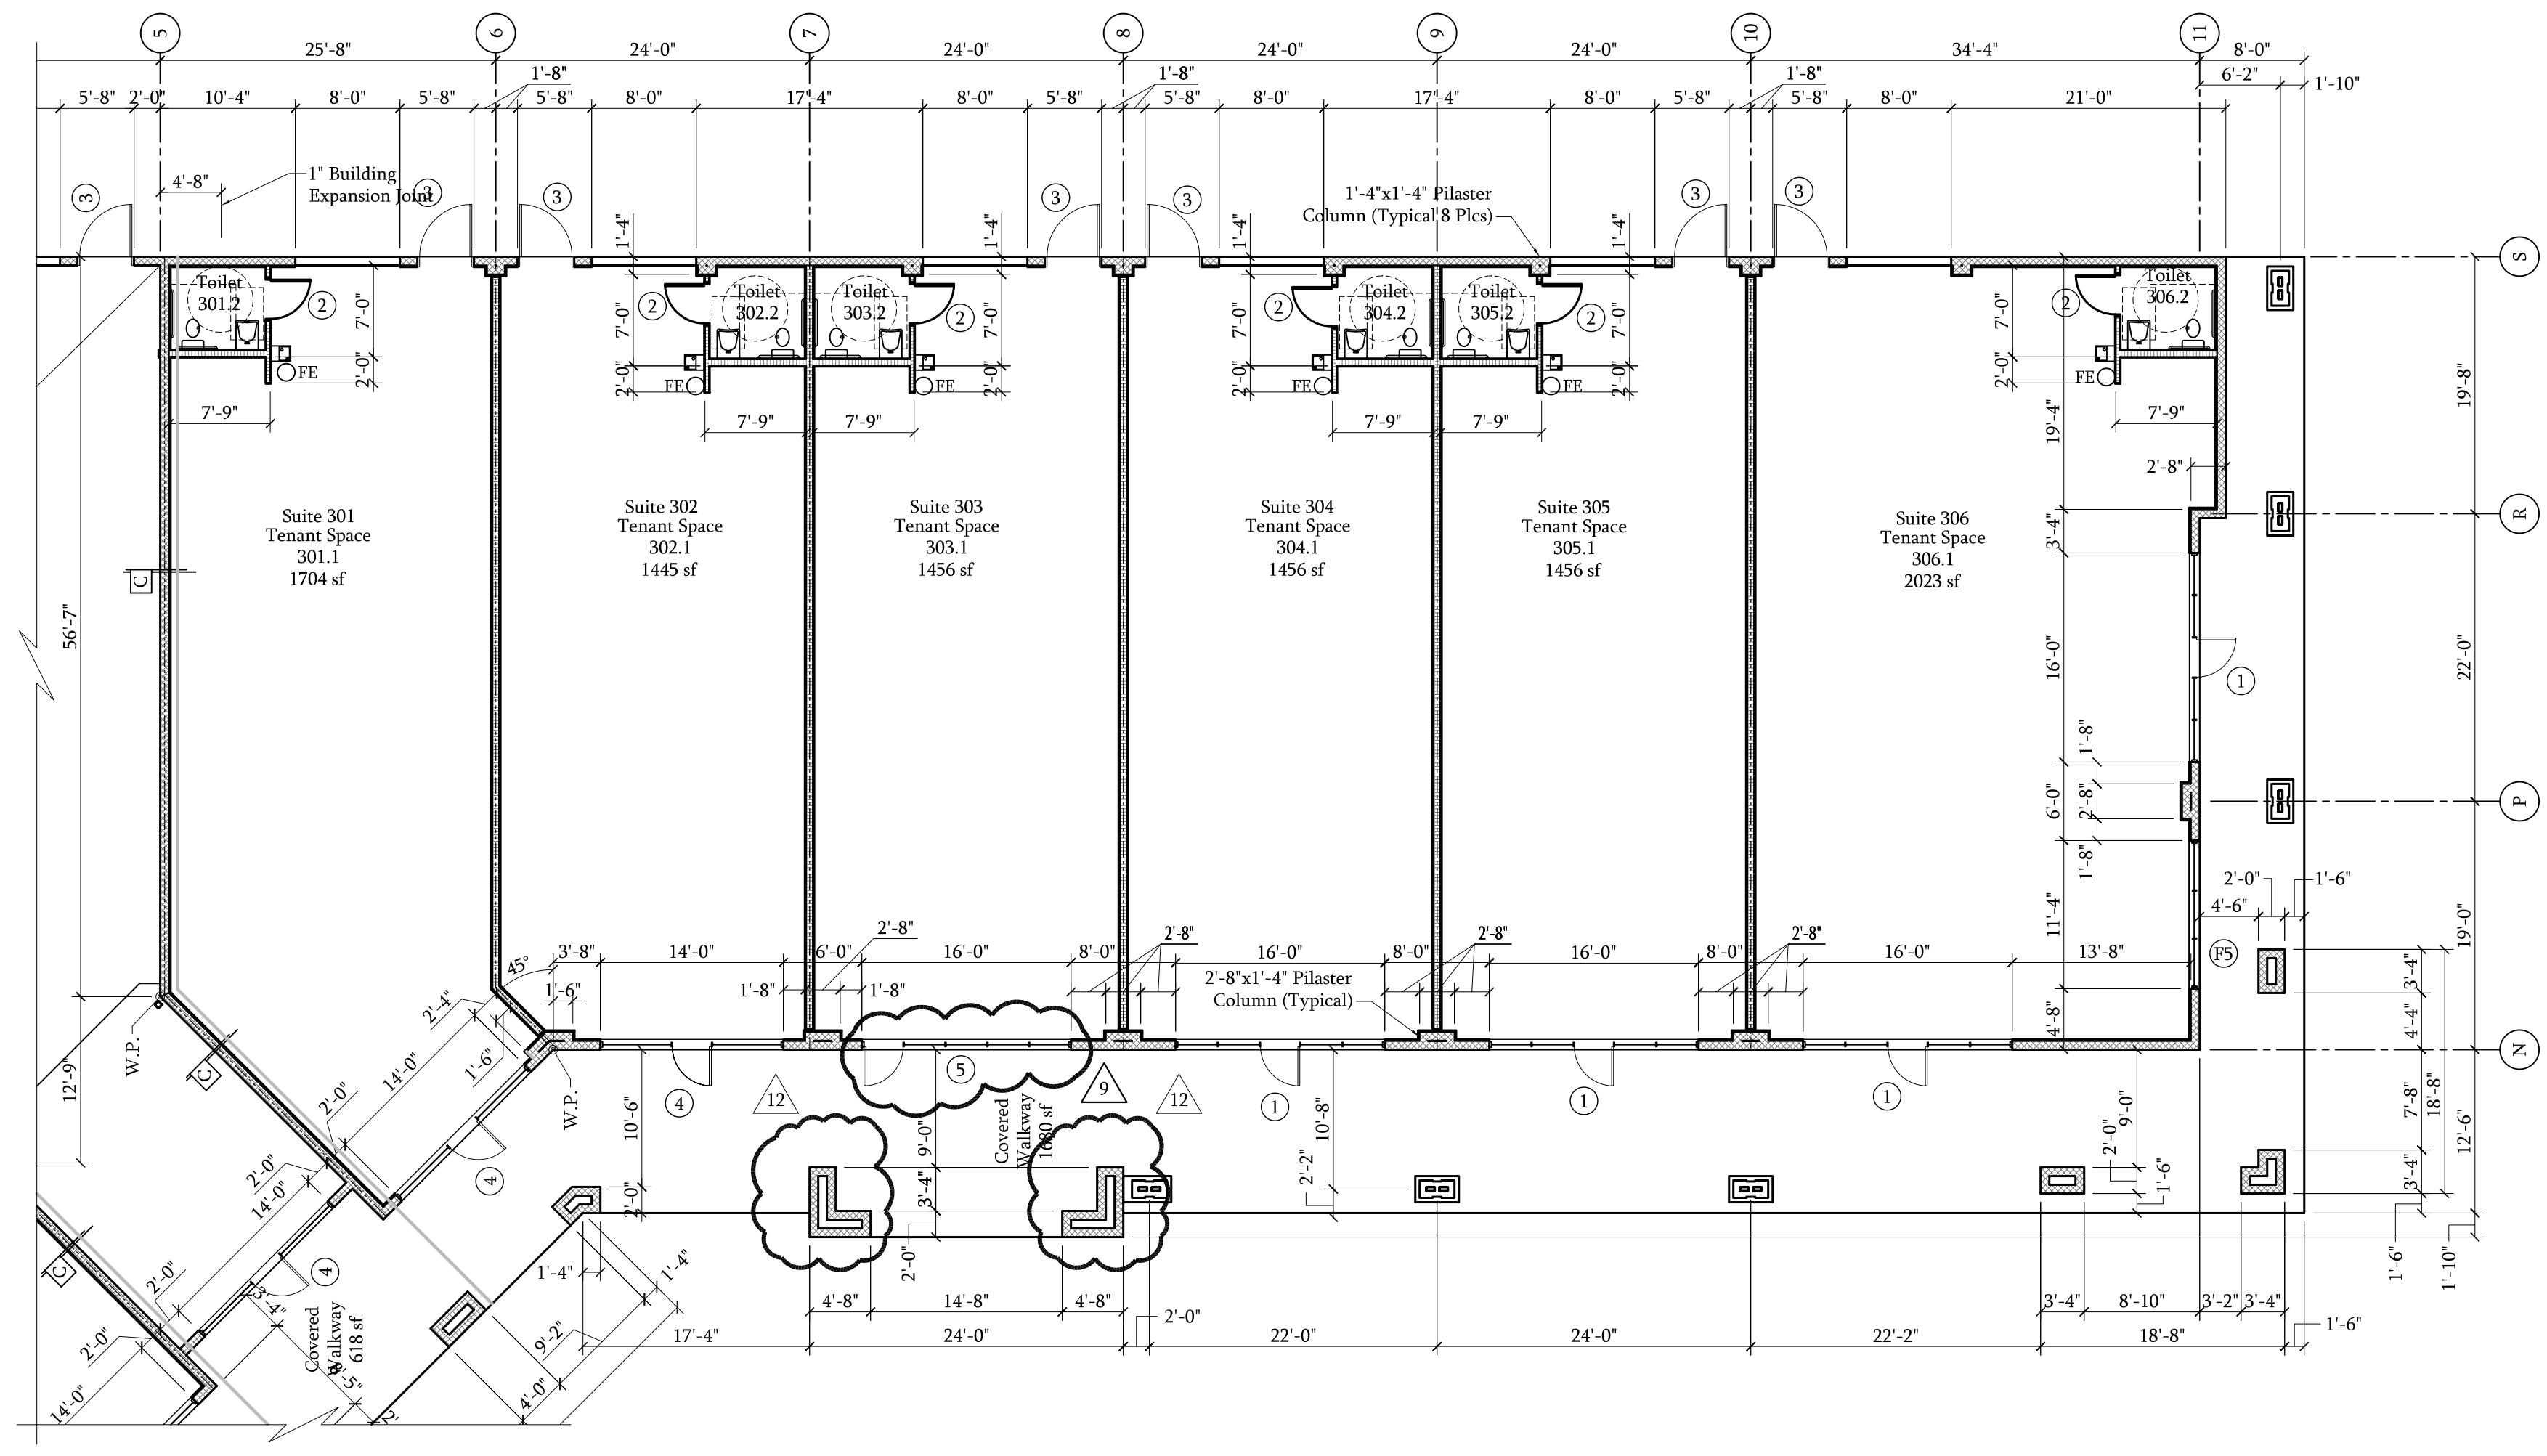

Building 3
Floor Plan
 Scale: 3/32" = 1'-0"

Finish of Surfaces								
Room	Description	N Wall	E Wall	S Wall	W Wall	Floor	Ceiling	Height
301.1	Tenant Space	GP	GP	GP	GP	-	AT	10'-0"
301.2	Toilet Room	GP	GP	GP	GP	VCT	AT	8'-0"
301.3	Toilet Room	GP	GP	GP	GP	VCT	AT	8'-0"
302.1	Tenant Space	GP	GP	GP	GP	-	AT	10'-0"
302.2	Toilet Room	GP	GP	GP	GP	VCT	AT	8'-0"
303.1	Tenant Space	GP	GP	GP	GP	-	AT	10'-0"
303.2	Toilet Room	GP	GP	GP	GP	VCT	AT	8'-0"
304.1	Tenant Space	GP	GP	GP	GP	-	AT	10'-0"
304.2	Toilet Room	GP	GP	GP	GP	VCT	AT	8'-0"
305.1	Tenant Space	GP	GP	GP	GP	-	AT	10'-0"
305.2	Toilet Room	GP	GP	GP	GP	VCT	AT	8'-0"
306.1	Tenant Space	GP	GP	GP	GP	-	AT	10'-0"
306.2	Toilet Room	GP	GP	GP	GP	VCT	AT	8'-0"

Legend	Description
AT	2' x 4' Acoustical Tile and grid system
GP	Gypsum Board, Textured, Painted
VCT	Vinyl Composition Tile

MARLON ARCHITECT
 ARCHITECT
 708 S. Florida Ave.
 Lakeland, FL 33801
 P: 863.802.5966
 C: 863.258.0468
 F: 863.802.5965
 marlon@sagopalm.com

DATE: _____
 SIGNATURE: _____
 SEAL: _____

PROJECT
Lexington
7331 US HIGHWAY 98
Lakeland, Florida 33809

PRODUCT NUMBER: **04.29**

PHASE: **CONSTRUCTION SET**

DATE: **10.29.08**

SHEET: **A1.31**