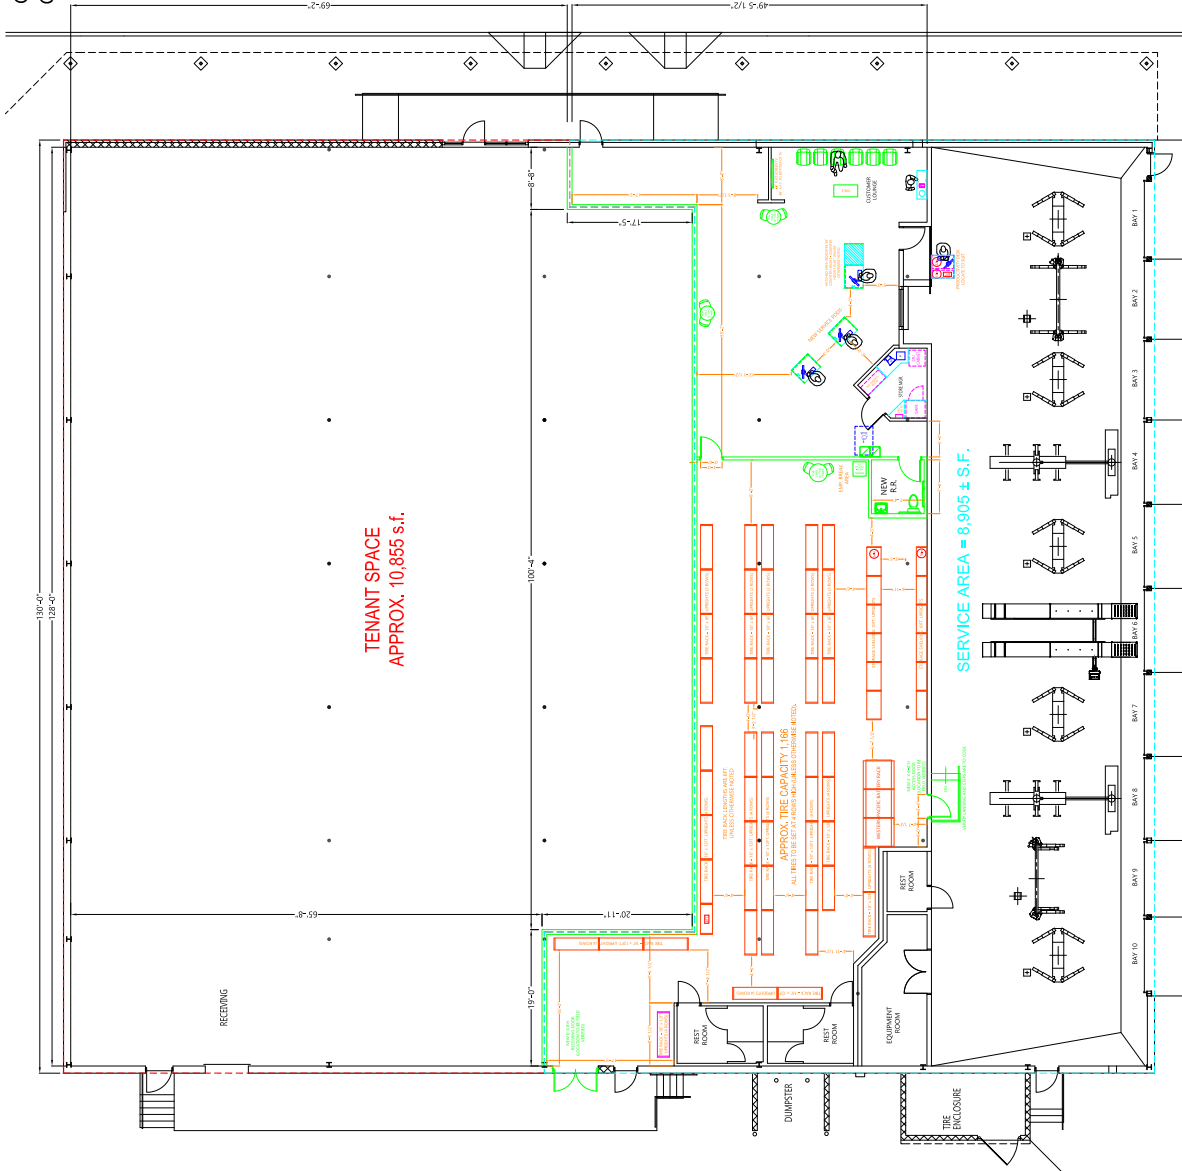


GLASSBORO, NJ.
CONCEPTUAL FLOOR PLAN

LEGEND

- EXISTING SHELVING
- RELOCATED SHELVING
- NEW SHELVING
- DEMO SHELVING

[illegible]

SQ. FT. INFORMATION
RETAIL -
STOCK -
SERVICE -

INSIDE AREA -
OUTSIDE AREA -



DRAWING INFORMATION	14 No.	0401
	Date	11/02/04
	Drawn by	T.E.
	Approved by	
	Scale	1/8" = 1'
	Drawing Title	
	FIXTURE PLAN	
	14 Name	0401
	Rev.	