


**0 KEY PLAN**  
SCALE: 1/128"=1'-0"

SCOPE OF WORK  
BUILDING & SPACE 8A-8C

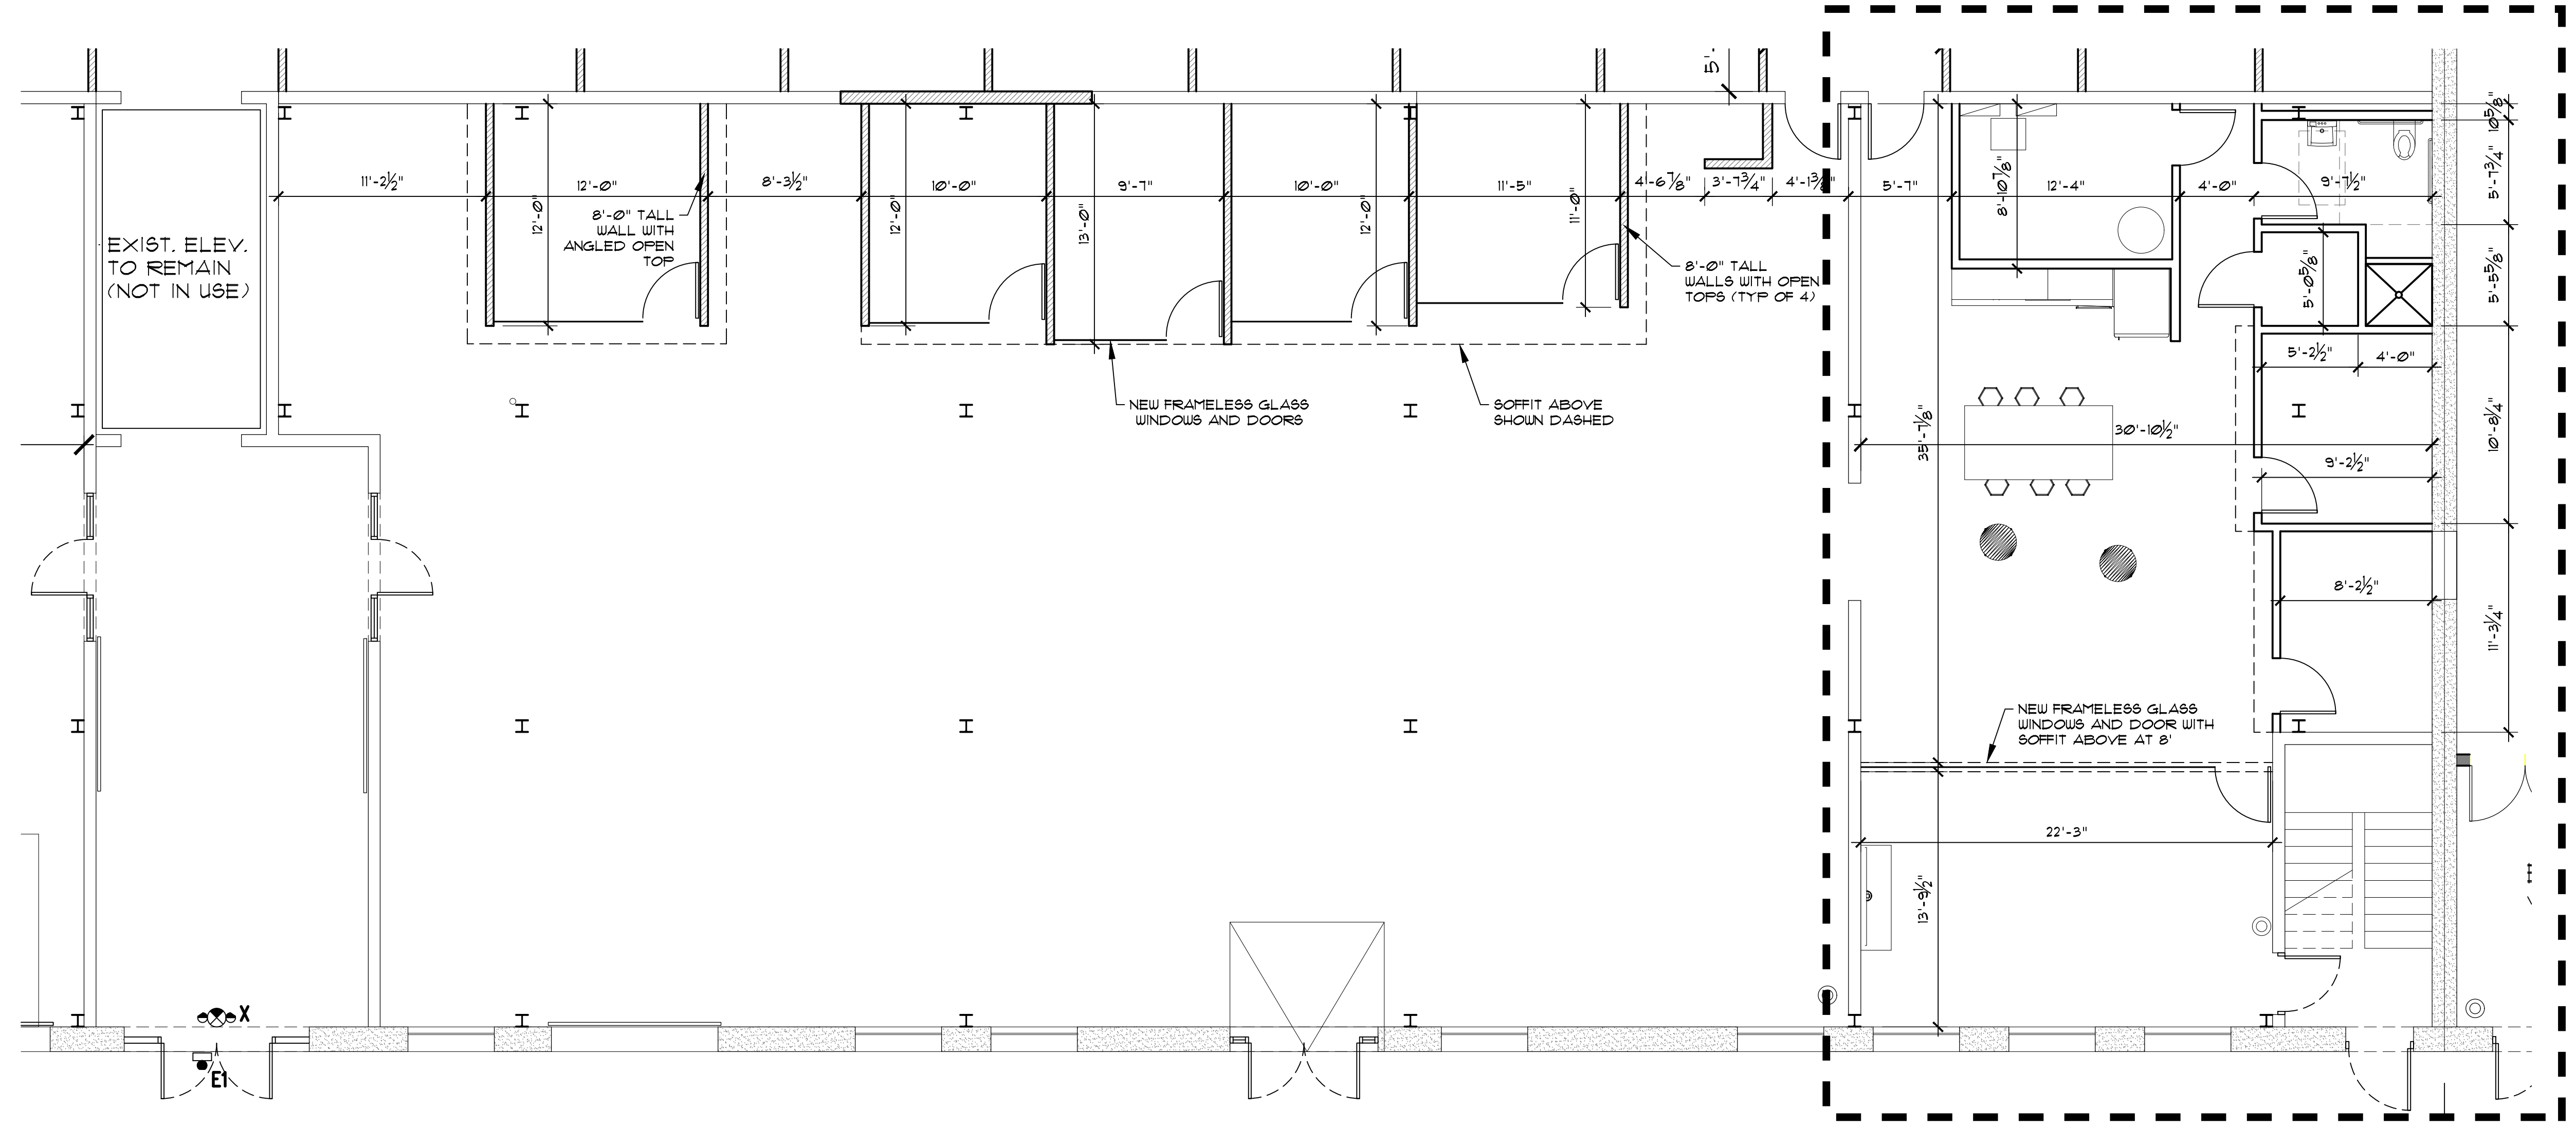

**1 SPACE 8A FLOOR PLAN**  
SCALE: 3/16"=1'-0"

NO.	DATE	REVISIONS

**DEVELOPER**  
83 MORSE STREET, LLC  
11 BEACON ST  
SUITE #1120  
BOSTON, MA 02108

**SPACE 8A-8C FLOOR PLAN**  
**83 MORSE STREET, LLC**  
**MULTI-USE BUILDING &**  
83 MORSE STREET  
NORWOOD, MA

Scale: AS NOTED  
Date: BSH  
Drawn By: TLP  
Checked By:  
Job Number: 215237

Drawing:  
**A1.1**

Copyright © 2015 by BKA Architects, Inc. No architectural plans, drawings, designs, specifications or other documents on this sheet are to be used without the express written consent of BKA Architects, Inc. No part thereof shall be copied, disseminated to others, or used in connection with any work or project, other than the particular project for which they have been prepared and developed, without the express knowledge and written consent of BKA Architects, Inc.