



ARO013087		
No.	Issue	Date
DRC		06/11/2026

DORSKY + YUE
ARCHITECTS


DAVIE PARCEL REDEVELOPMENT
ENTRATUS
DAVIE, FLORIDA
ALL RIGHTS RESERVED

BUILDING D ELEVATIONS
Job No.: DY202513
Date: 06/05/2026
Checked:
Drawn:

A301




1
A301
BUILDING D
SOUTH ELEVATION
SCALE: 1/8" = 1'-0"

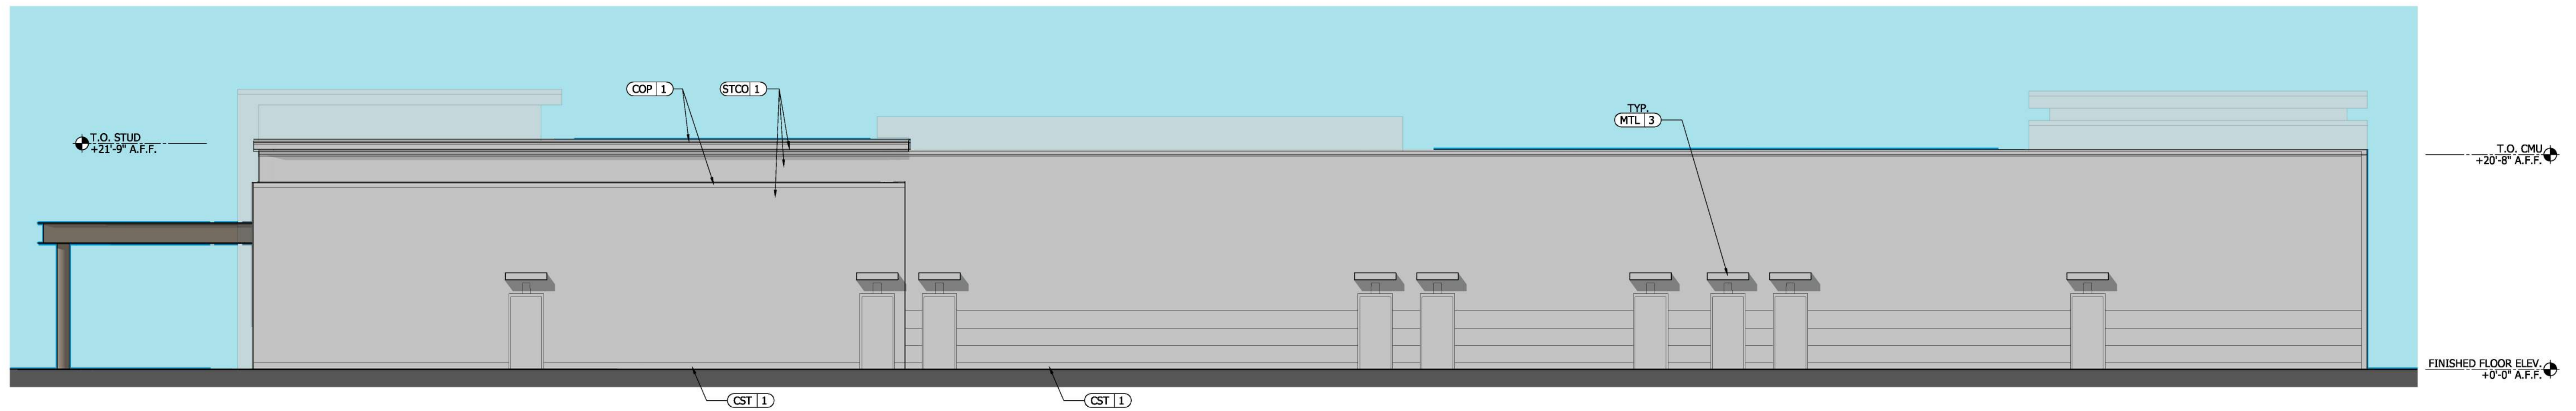


2
A301
BUILDING D
NORTH ELEVATION
SCALE: 1/8" = 1'-0"



4
A301
BUILDING D
WEST ELEVATION
SCALE: 1/8" = 1'-0"

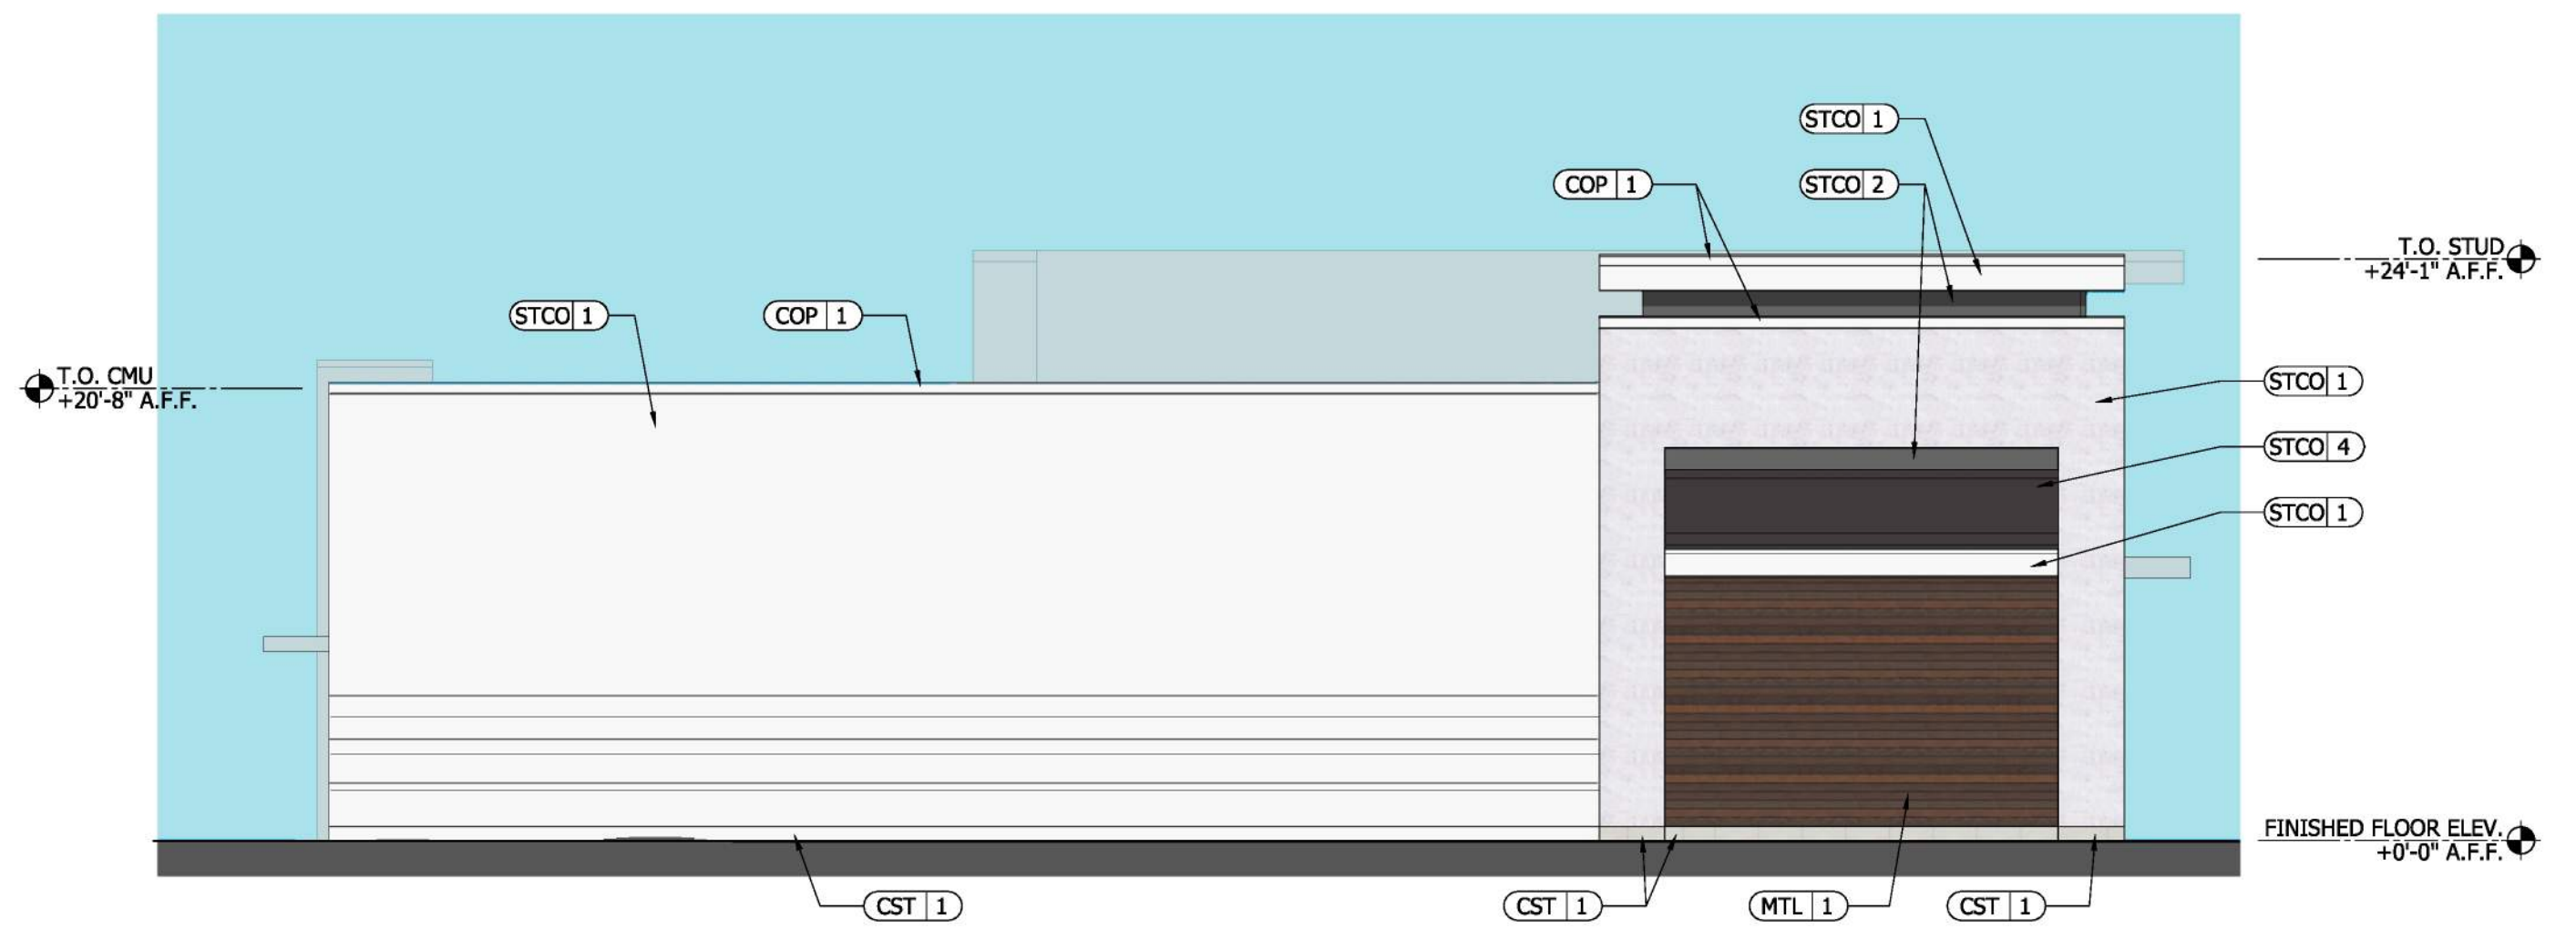

3
A301
BUILDING D
EAST ELEVATION
SCALE: 1/8" = 1'-0"

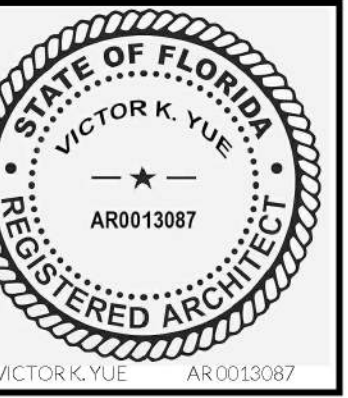

AR0013087		
No.	Issue	Date
DRC		06/11/2026

DORSKY + YUE
ARCHITECTS





DAVIE PARCEL REDEVELOPMENT
ENTRATUS

DAVIE, FLORIDA
ALL RIGHTS RESERVED

BUILDING E ELEVATIONS

Job No.: DY202513
Date: 06/05/2026
Checked:
Drawn:

A302

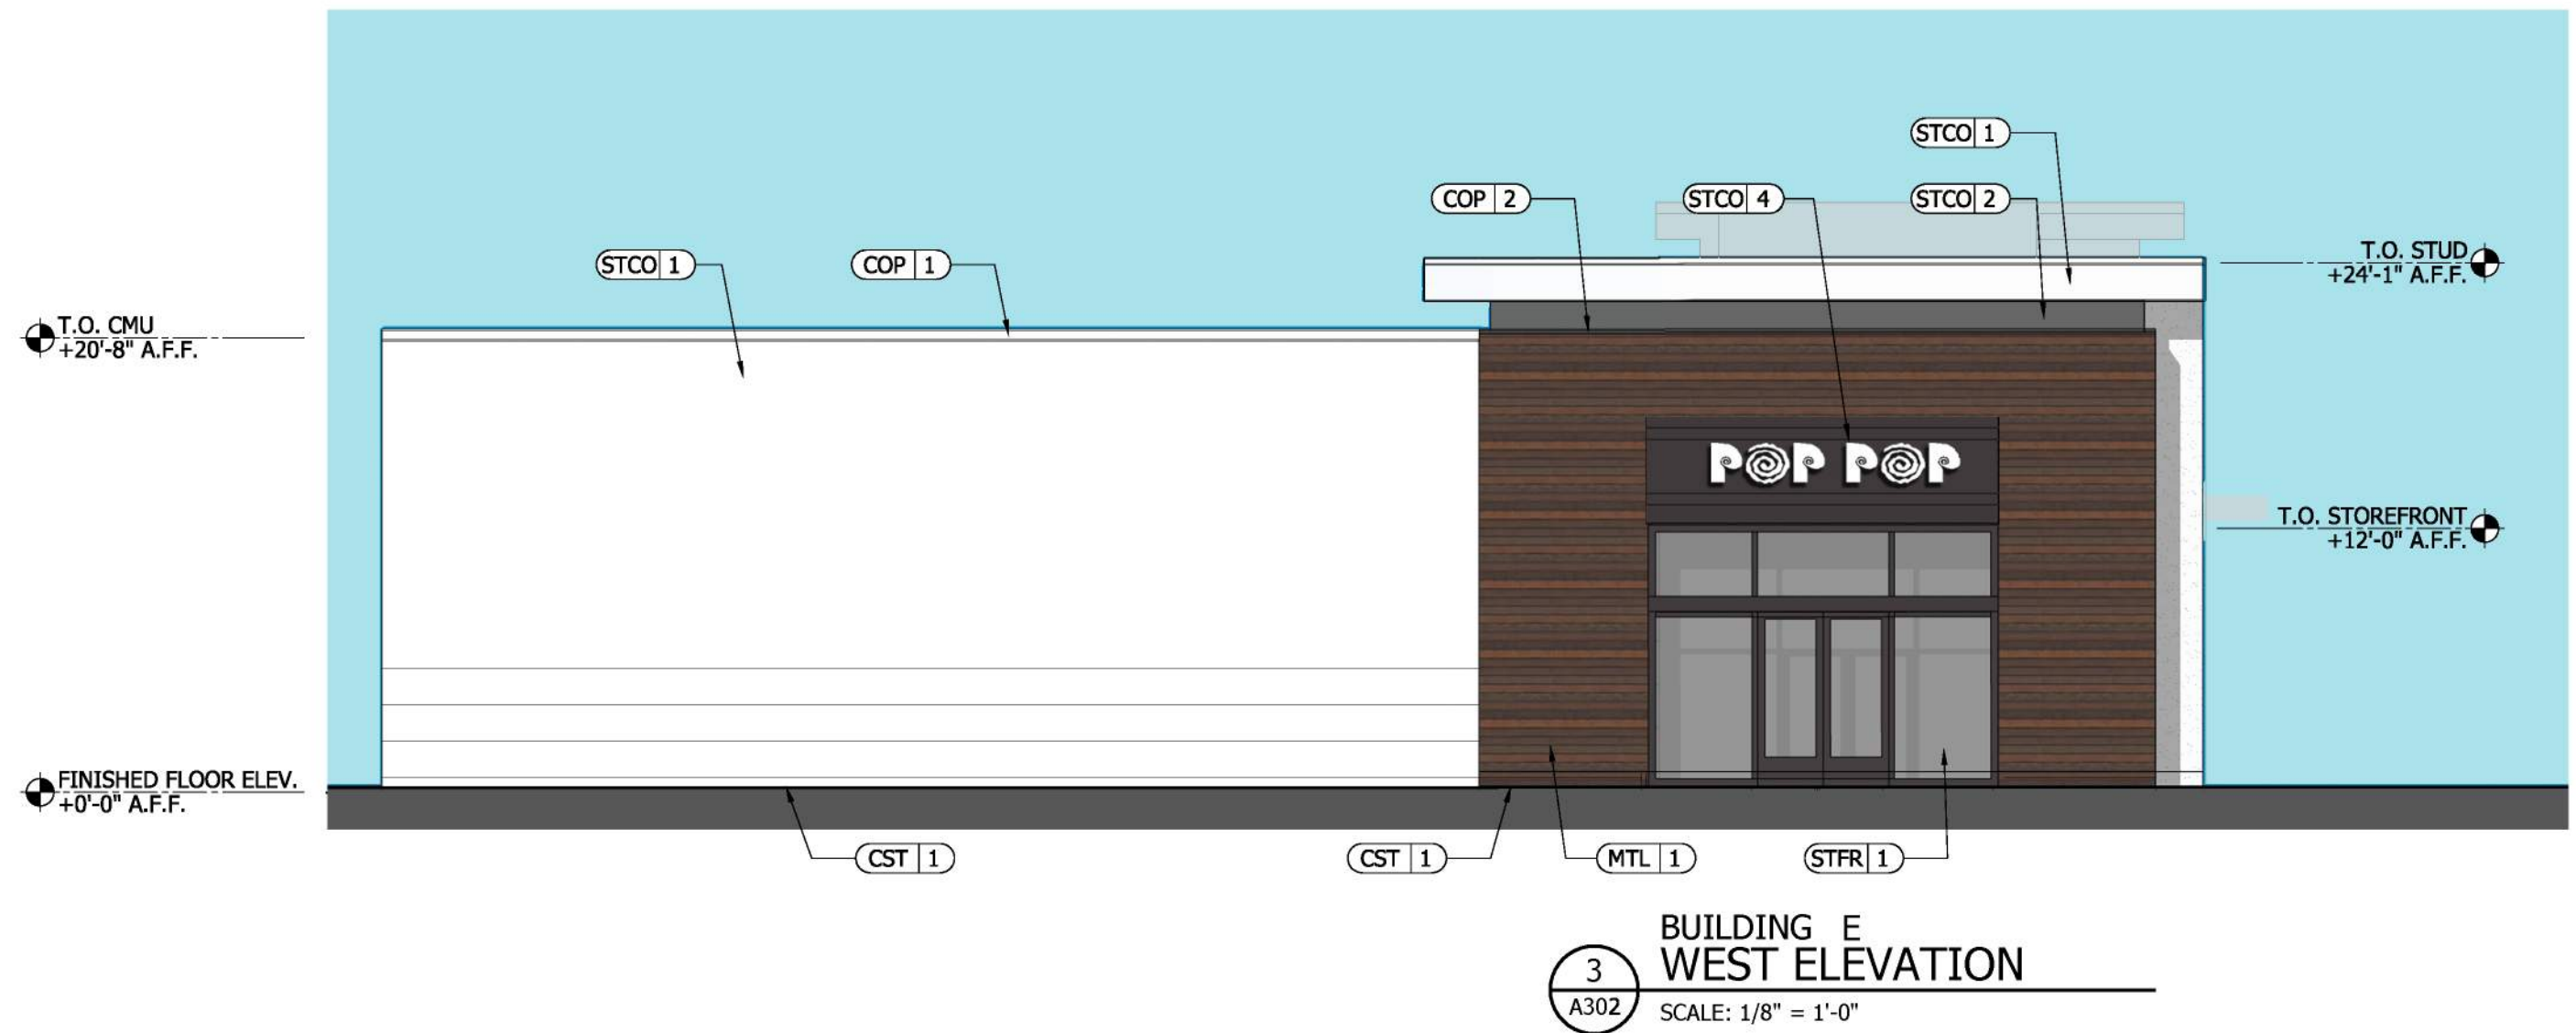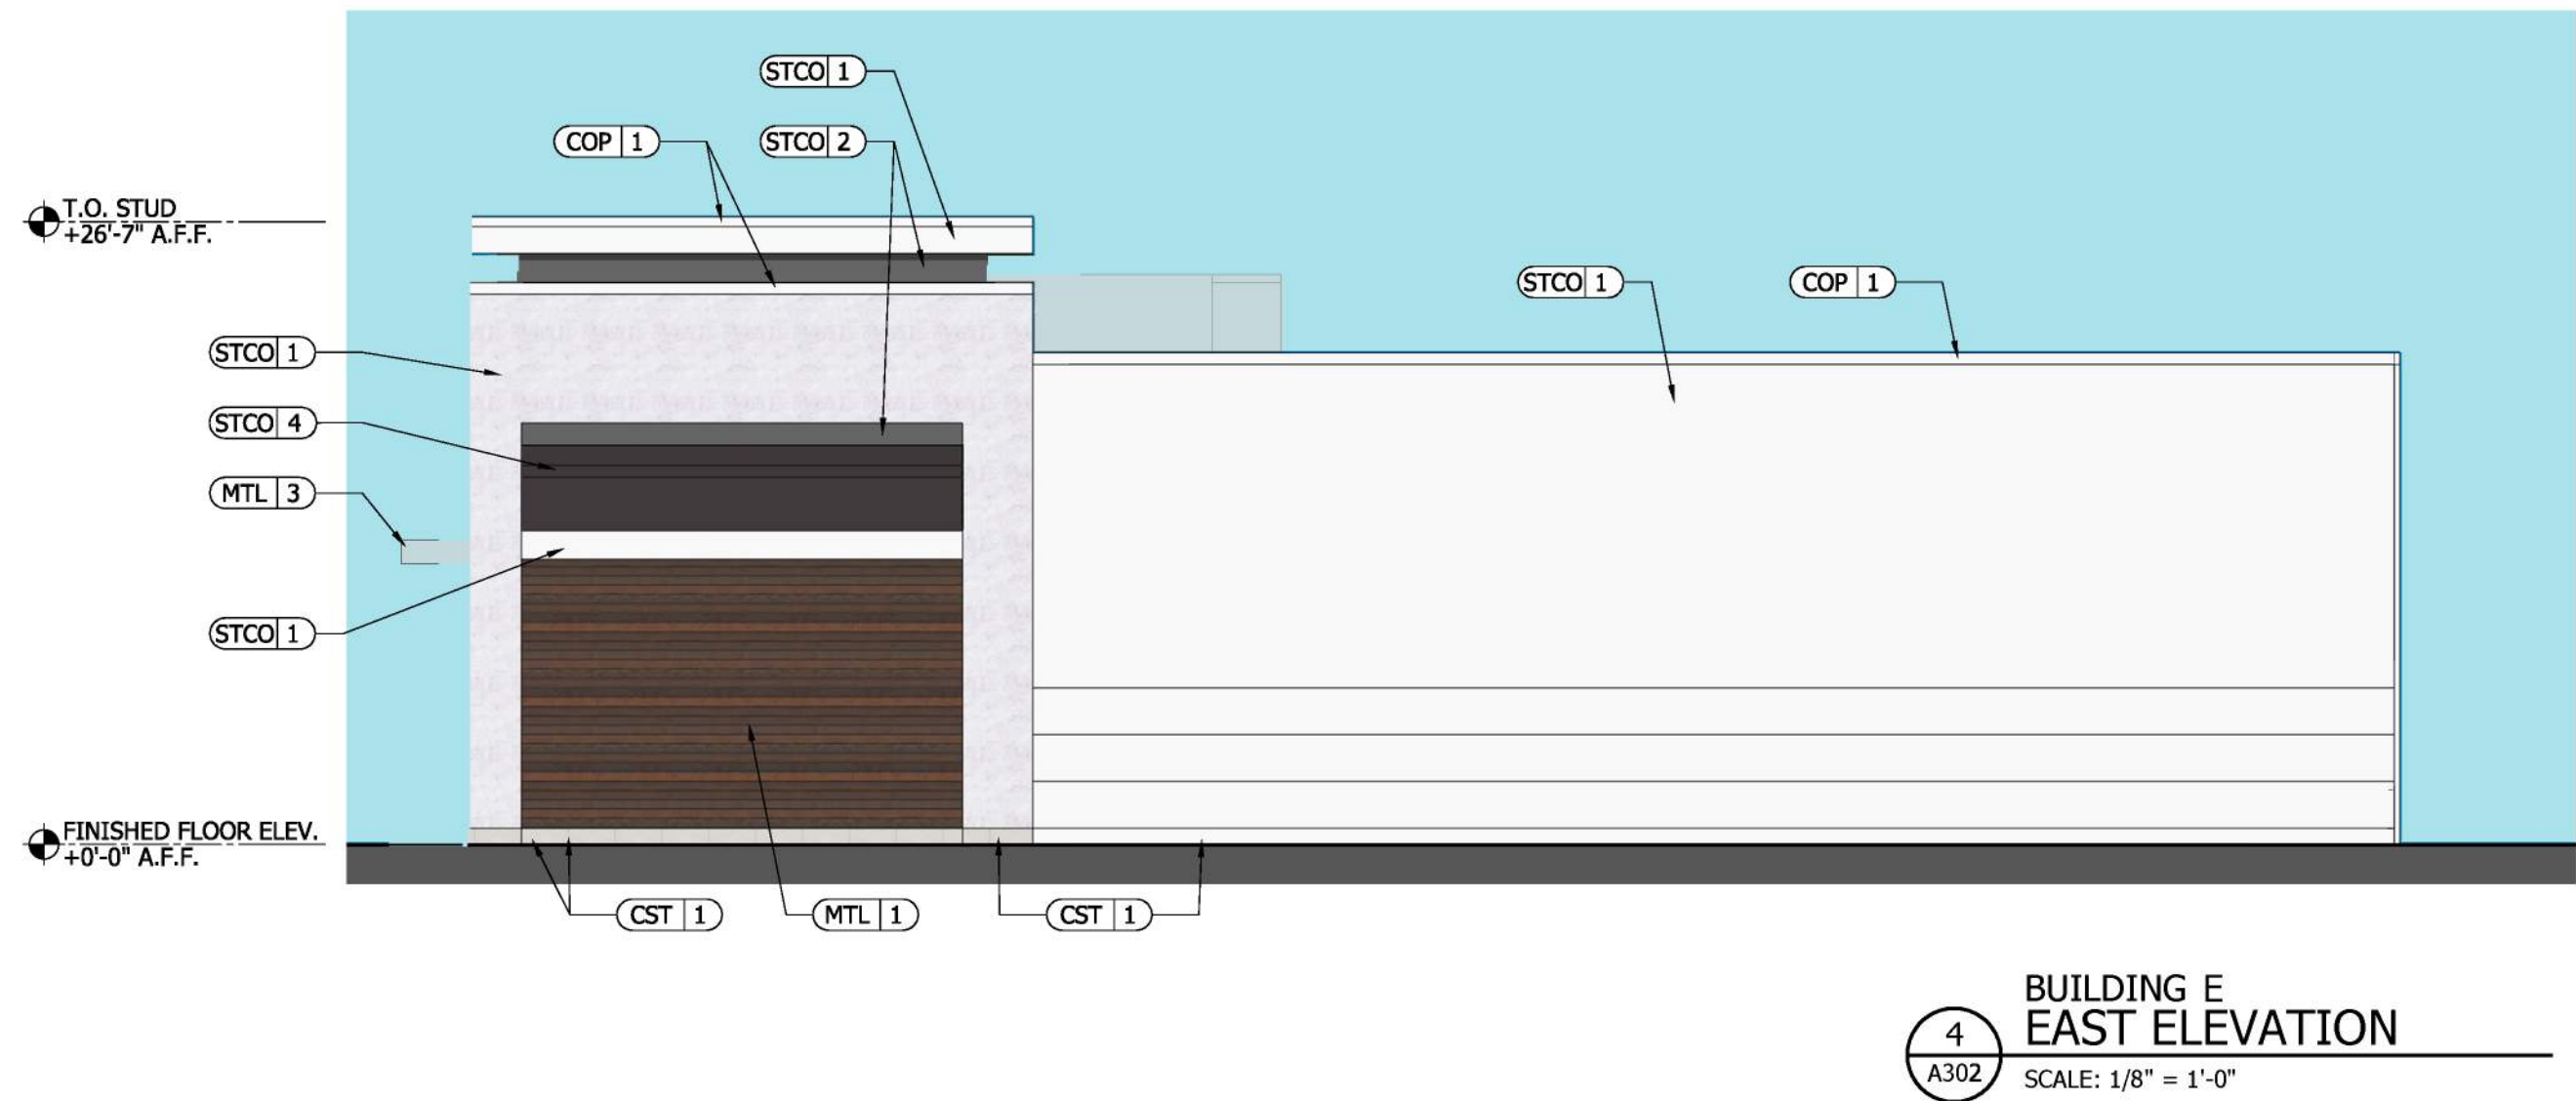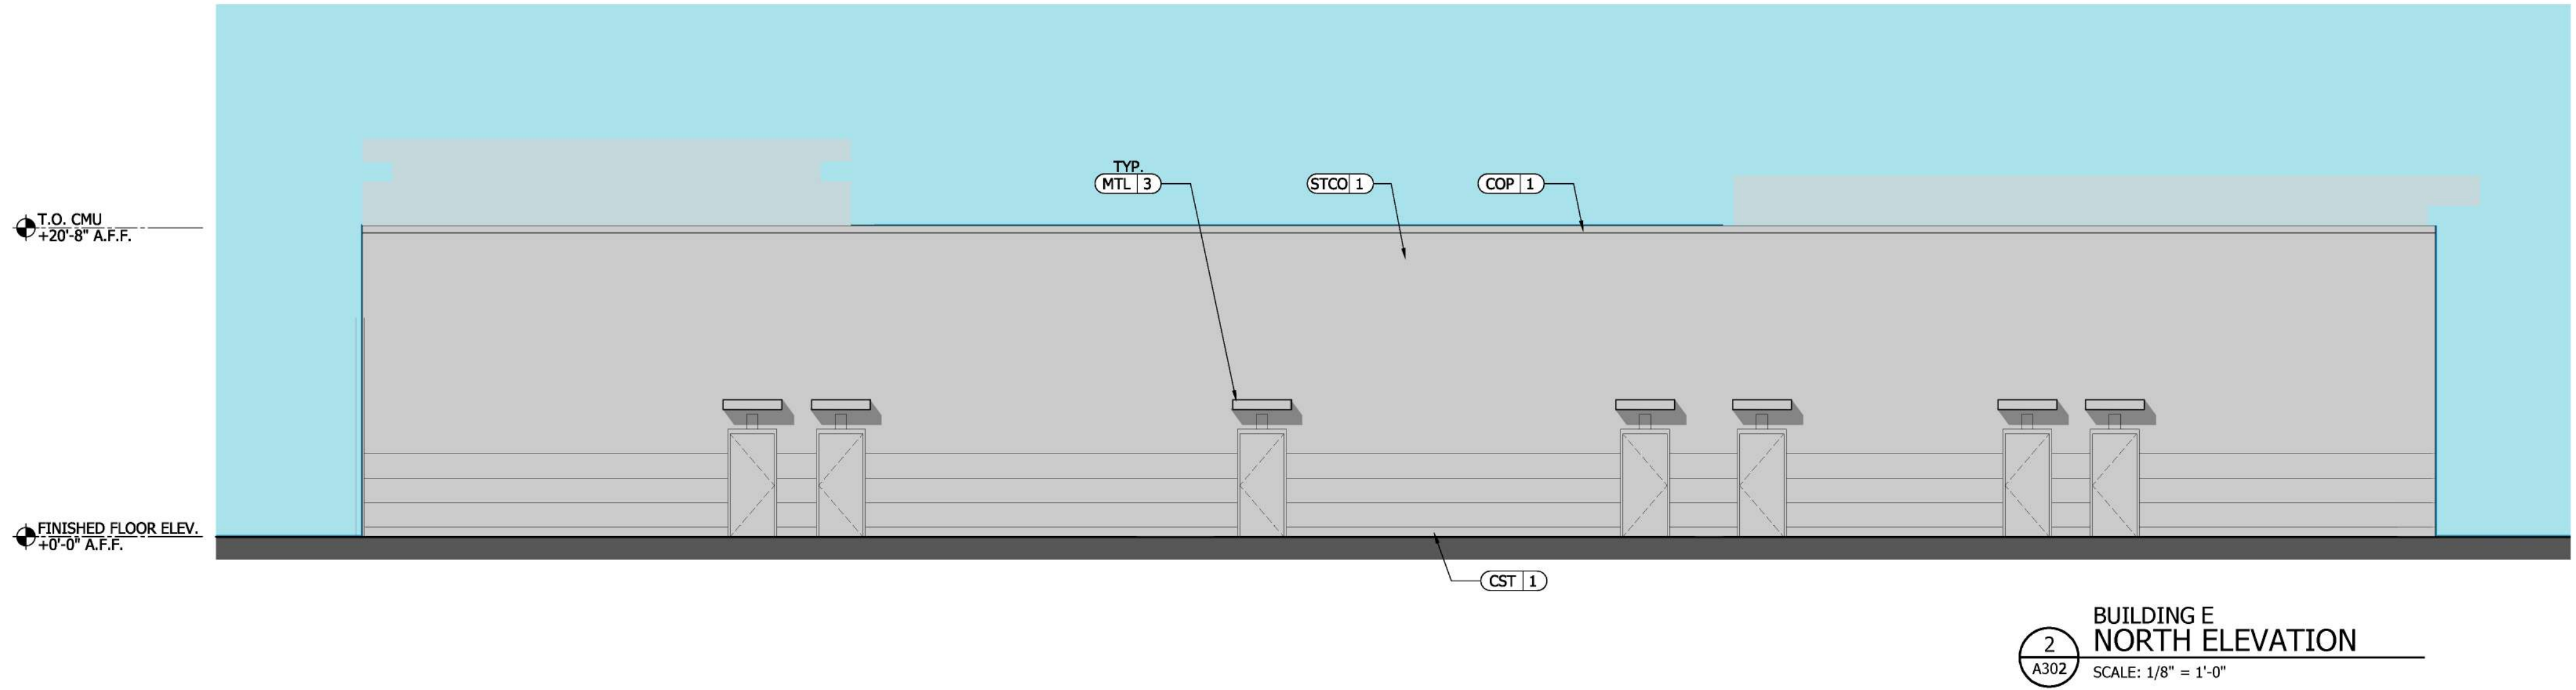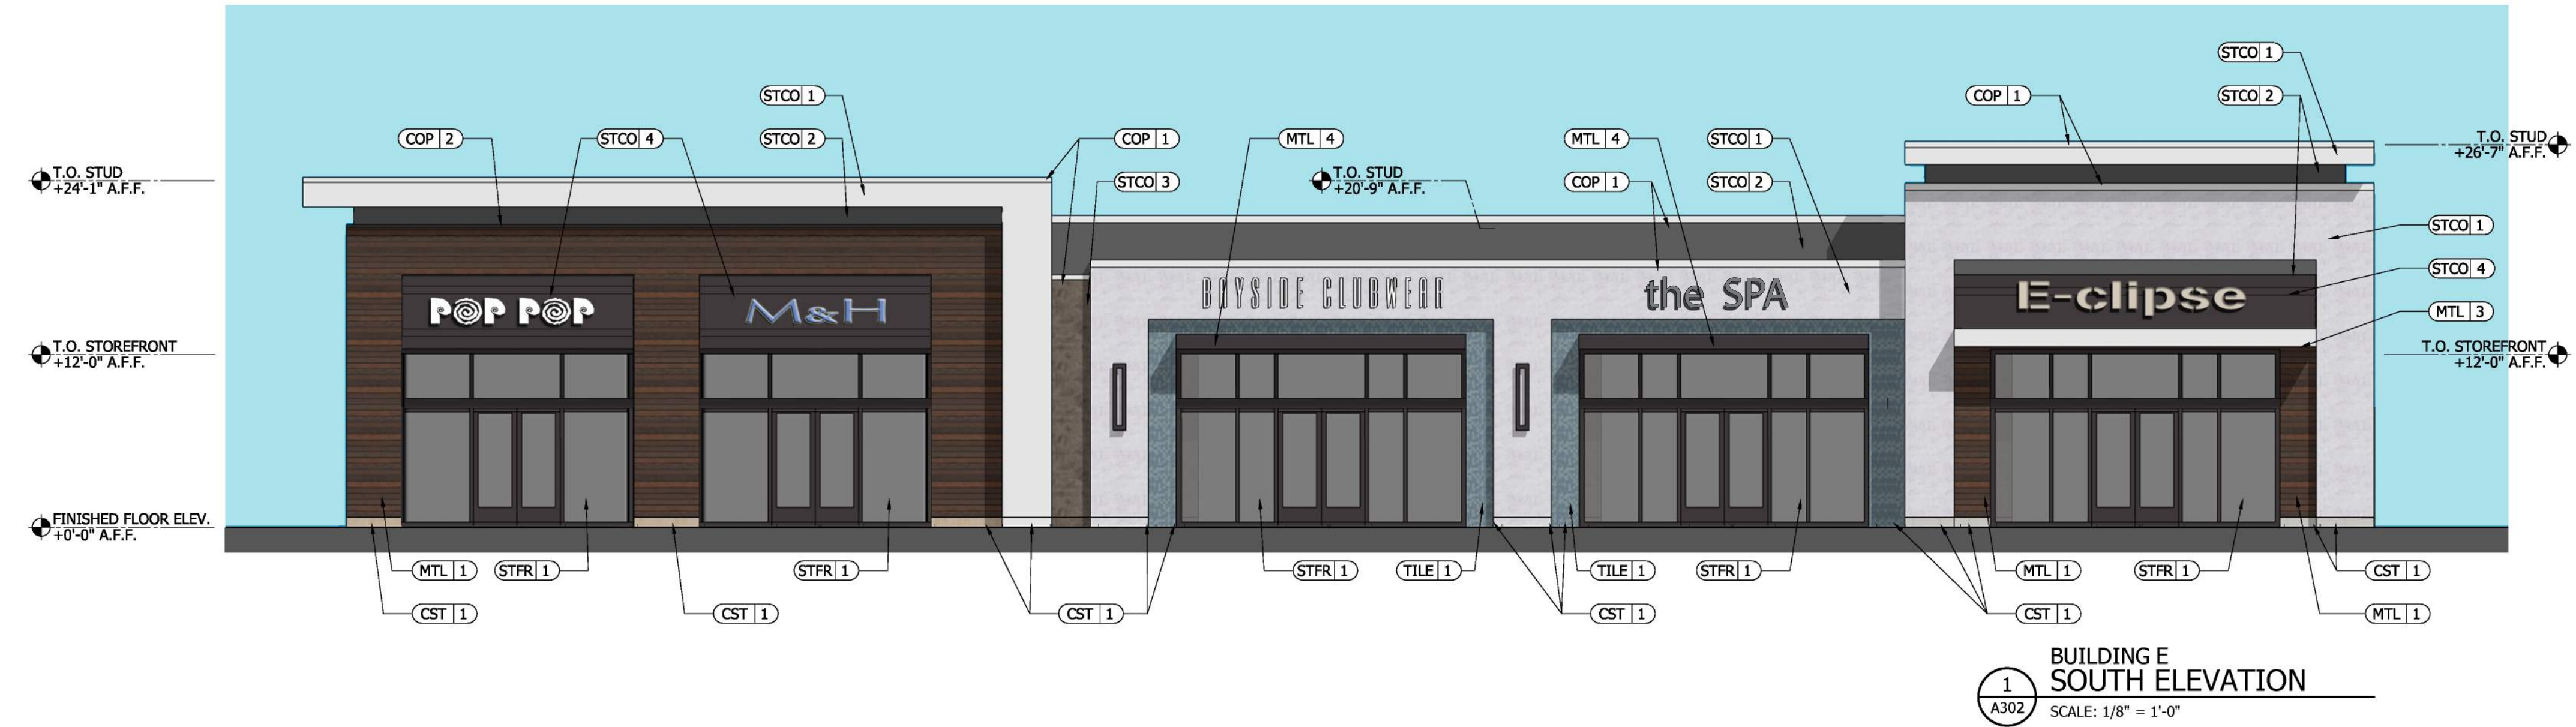







AR0013087		
No.	Issue	Date
DRC		06/11/2026

DORSKY + YUE
ARCHITECTS

DAVIE PARCEL REDEVELOPMENT
ENTRATUS
DAVIE, FLORIDA
ALL RIGHTS RESERVED

BUILDING F ELEVATIONS
Job No.: DY202513
Date: 06/08/2026
Checked:
Drawn:

A303

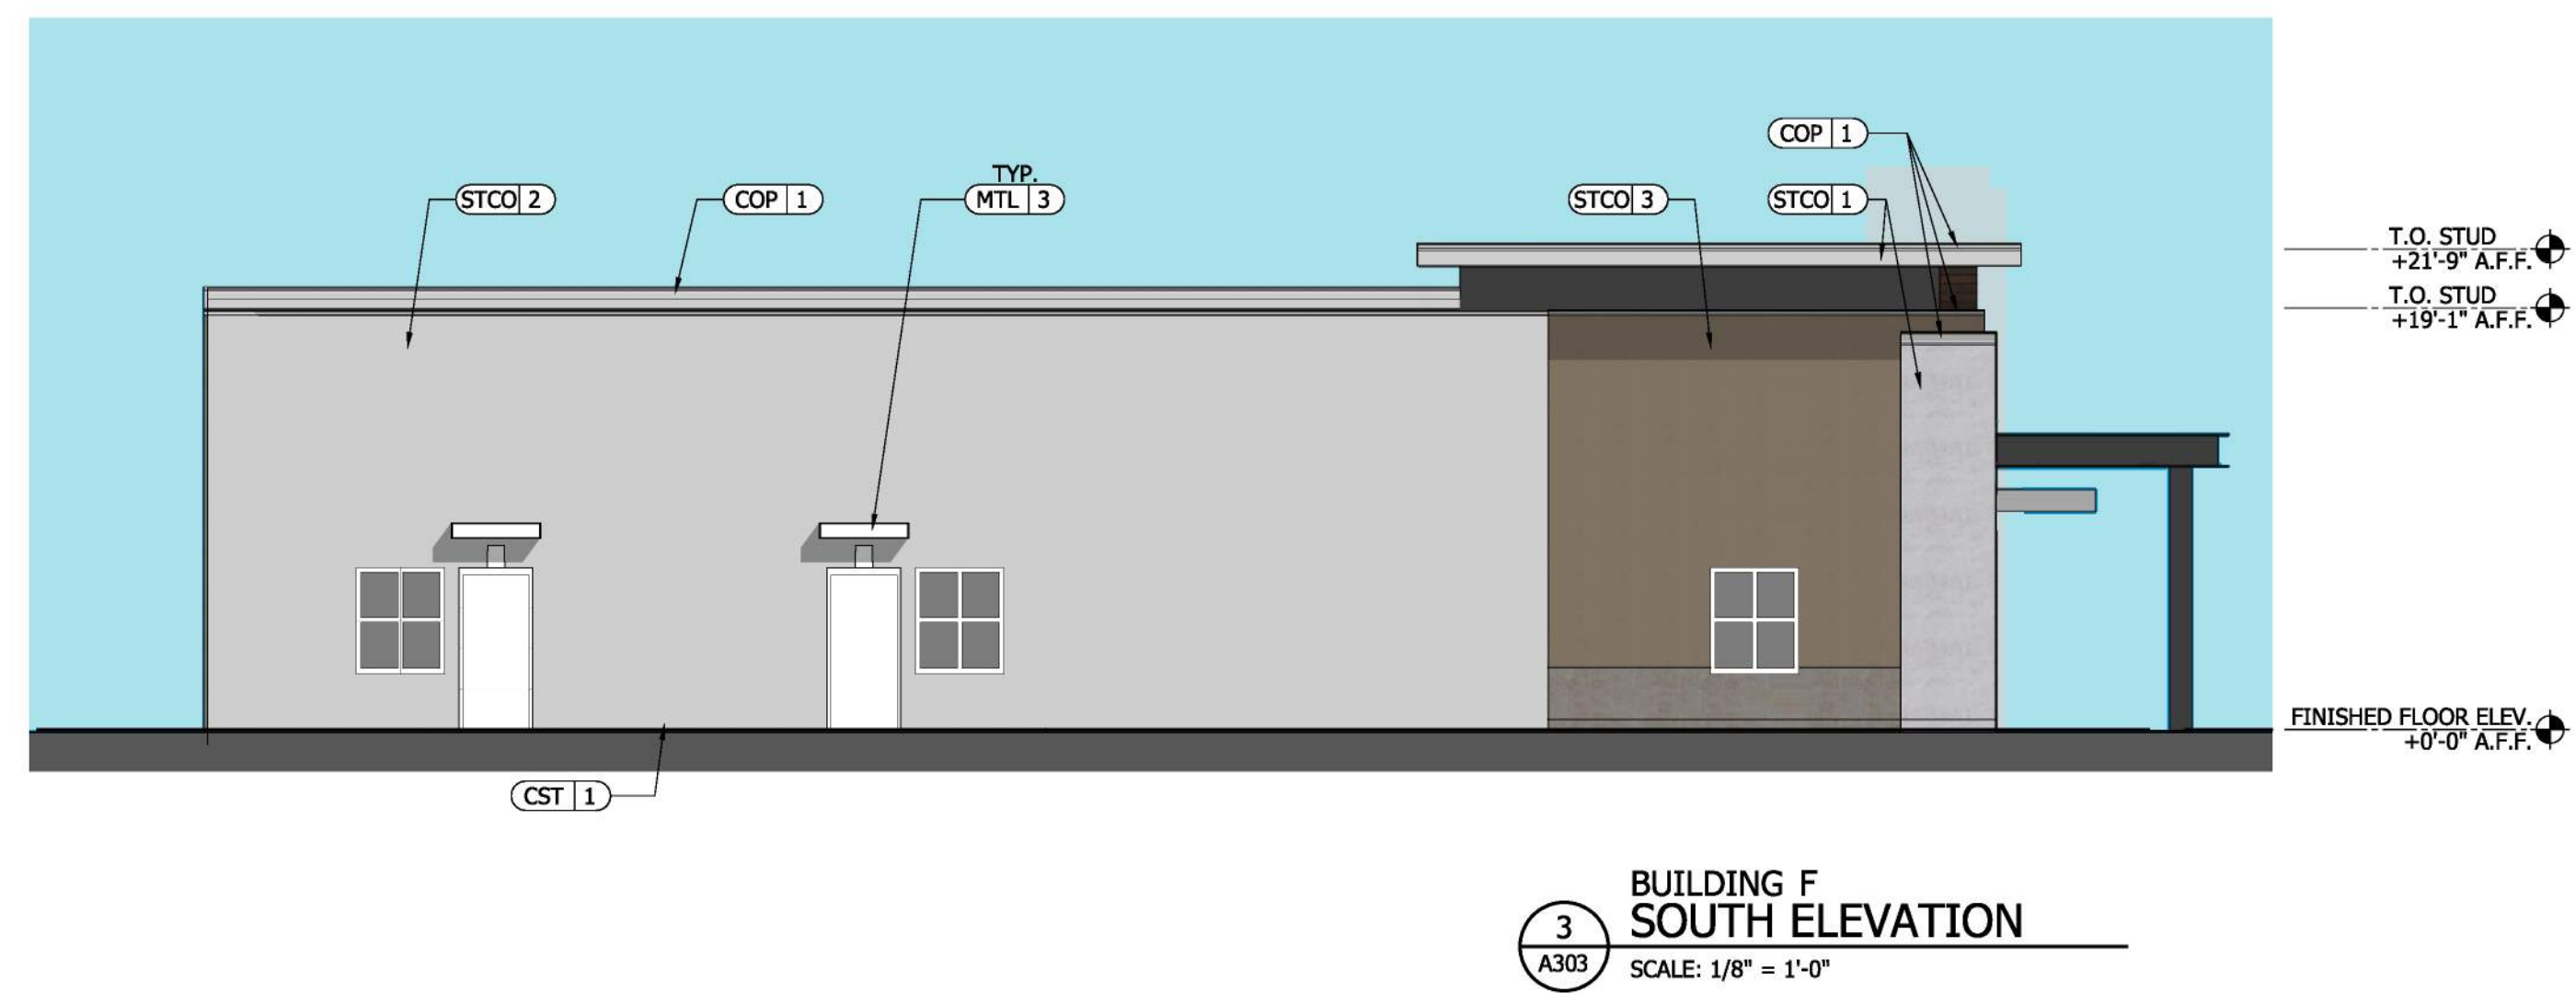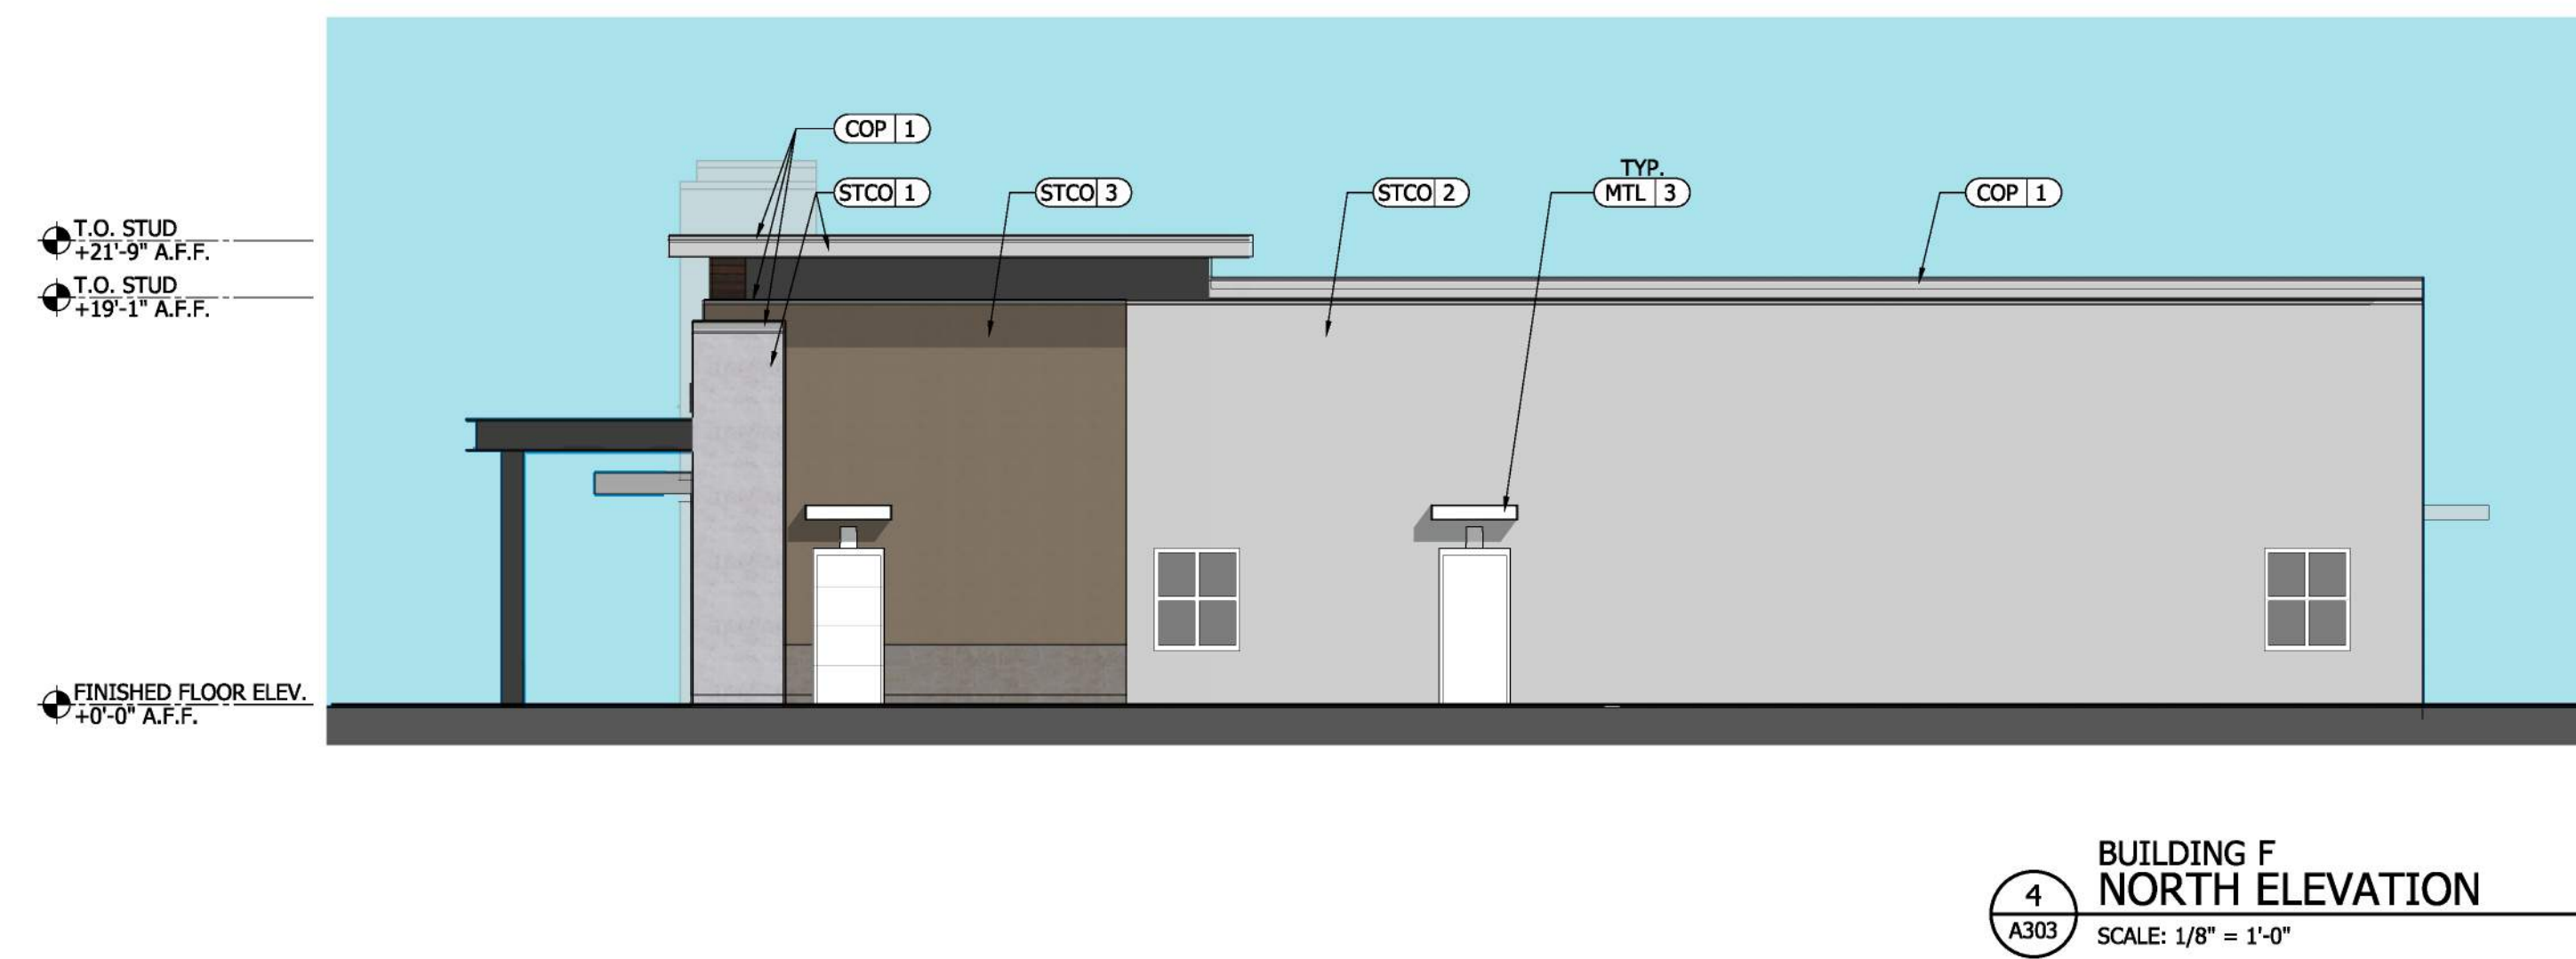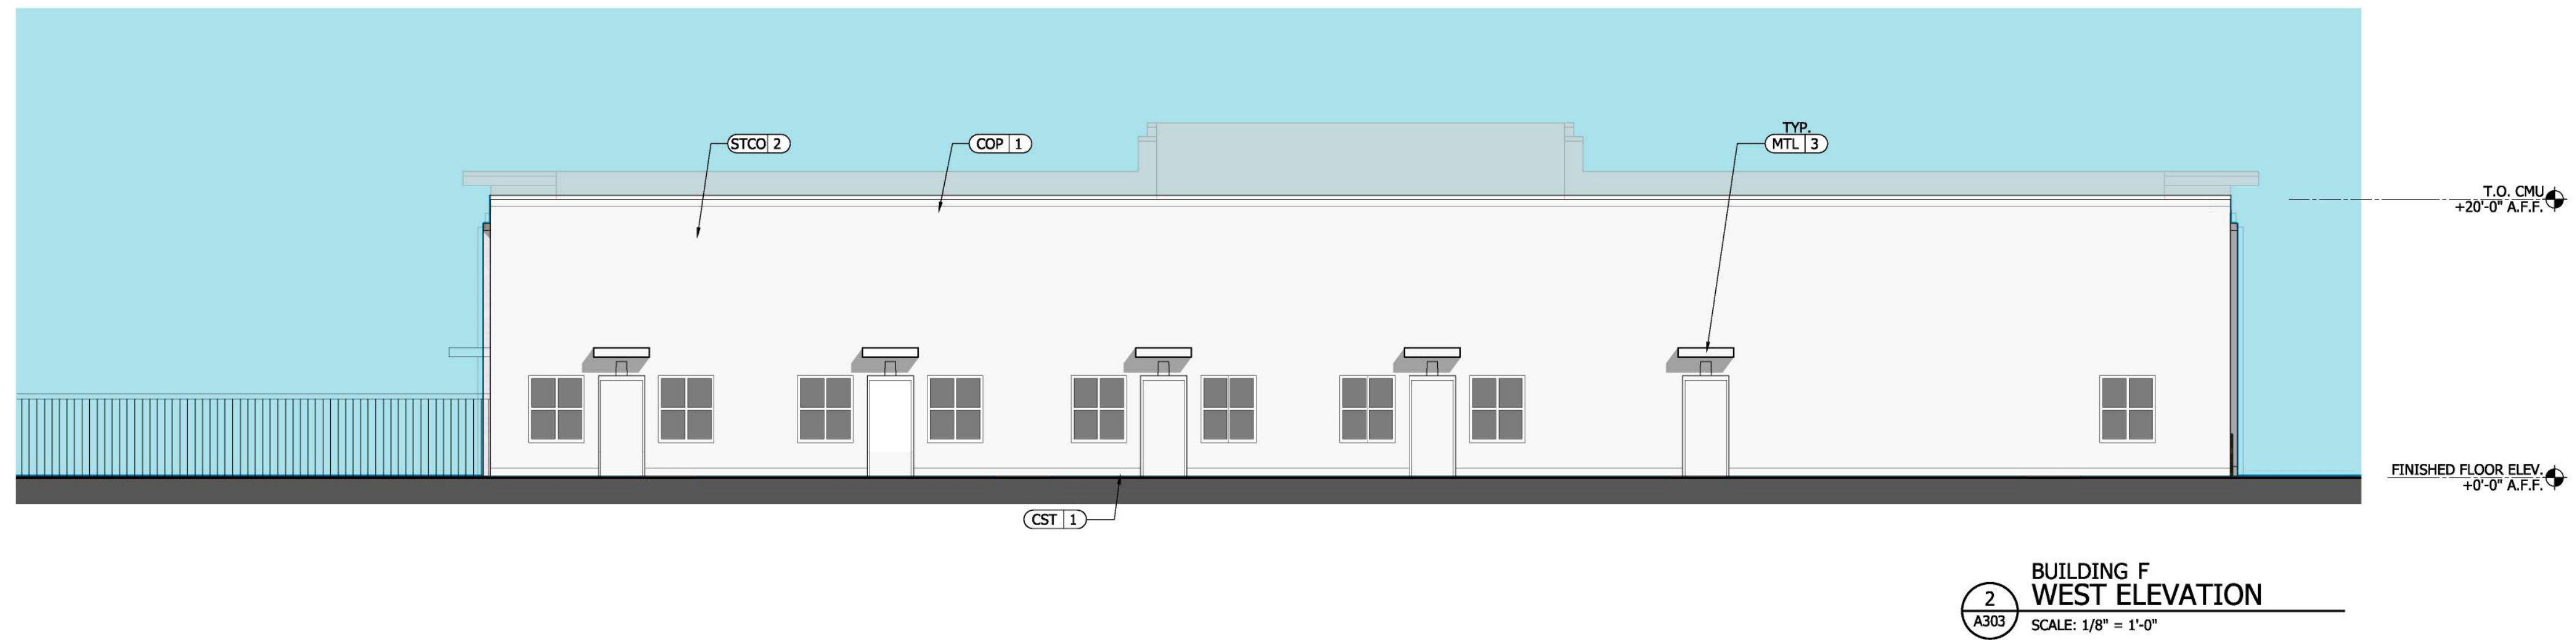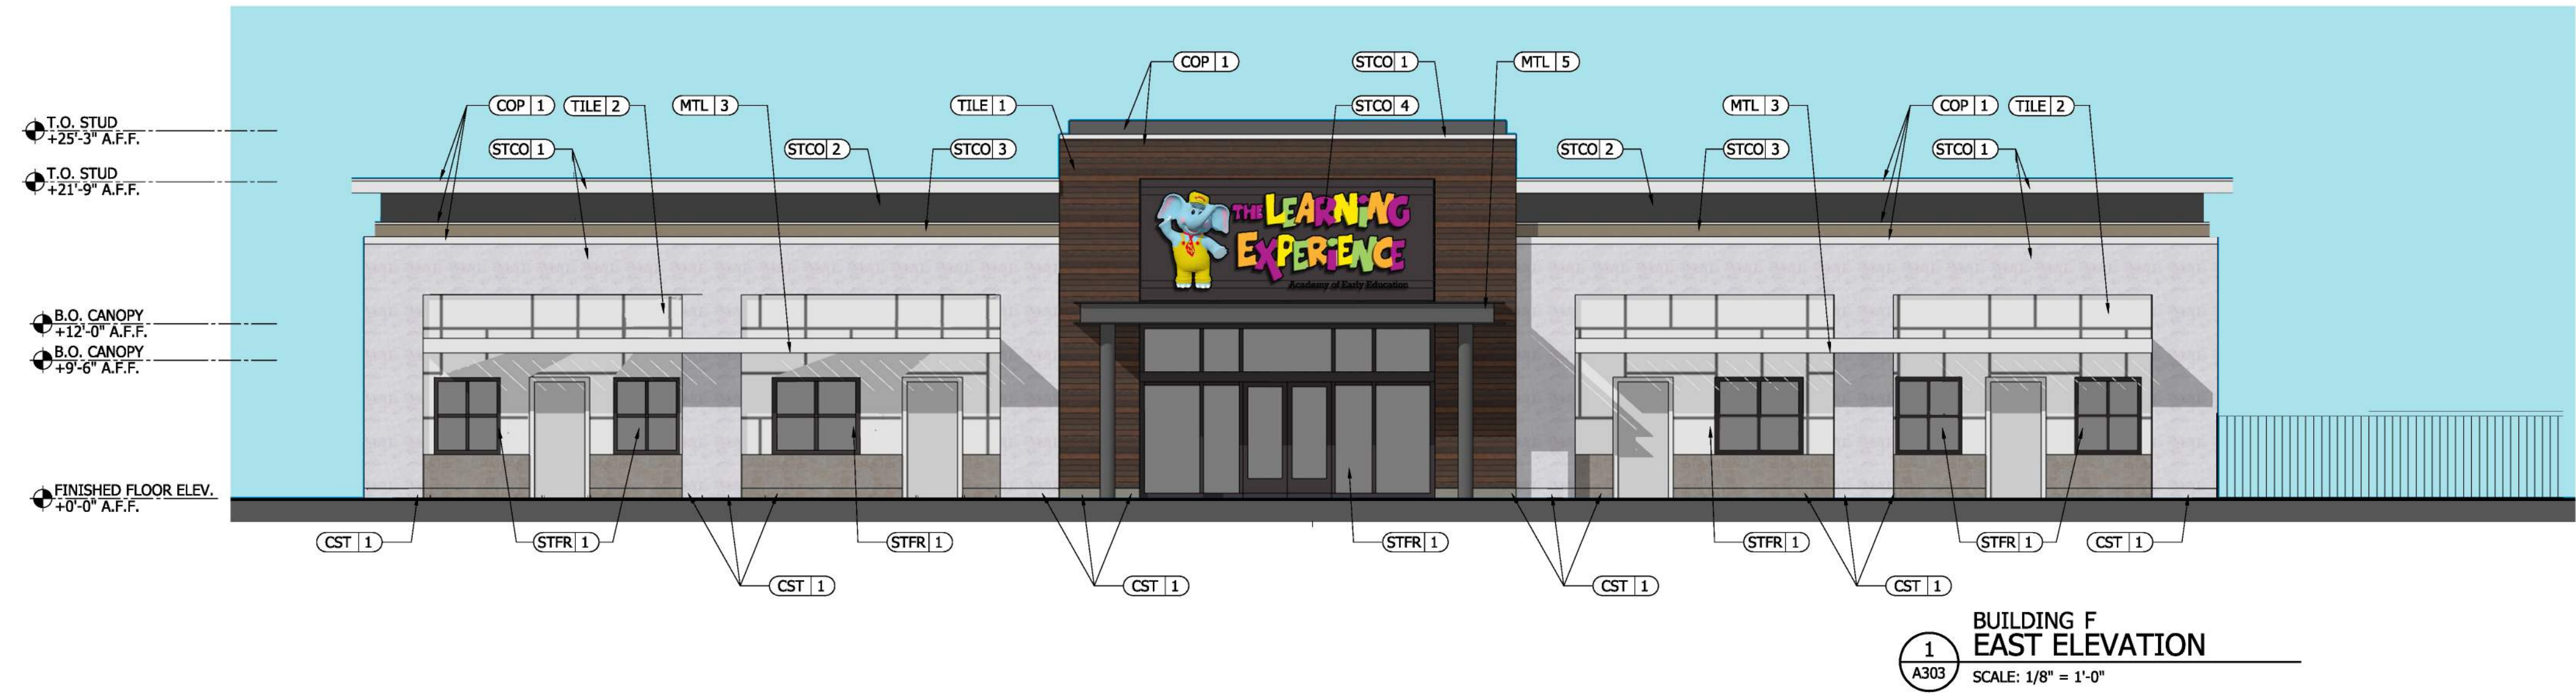






No.	Issue	Date
DRC		06/11/2026


DORSKY + YUE
ARCHITECTURE

DAVIE PARCEL REDEVELOPMENT
ENTRATUS
DAVIE, FLORIDA
ALL RIGHTS RESERVED

BUILDING G ELEVATIONS
Job No.: DY202513
Date: 06/05/2026
Checked:
Drawn:

A304

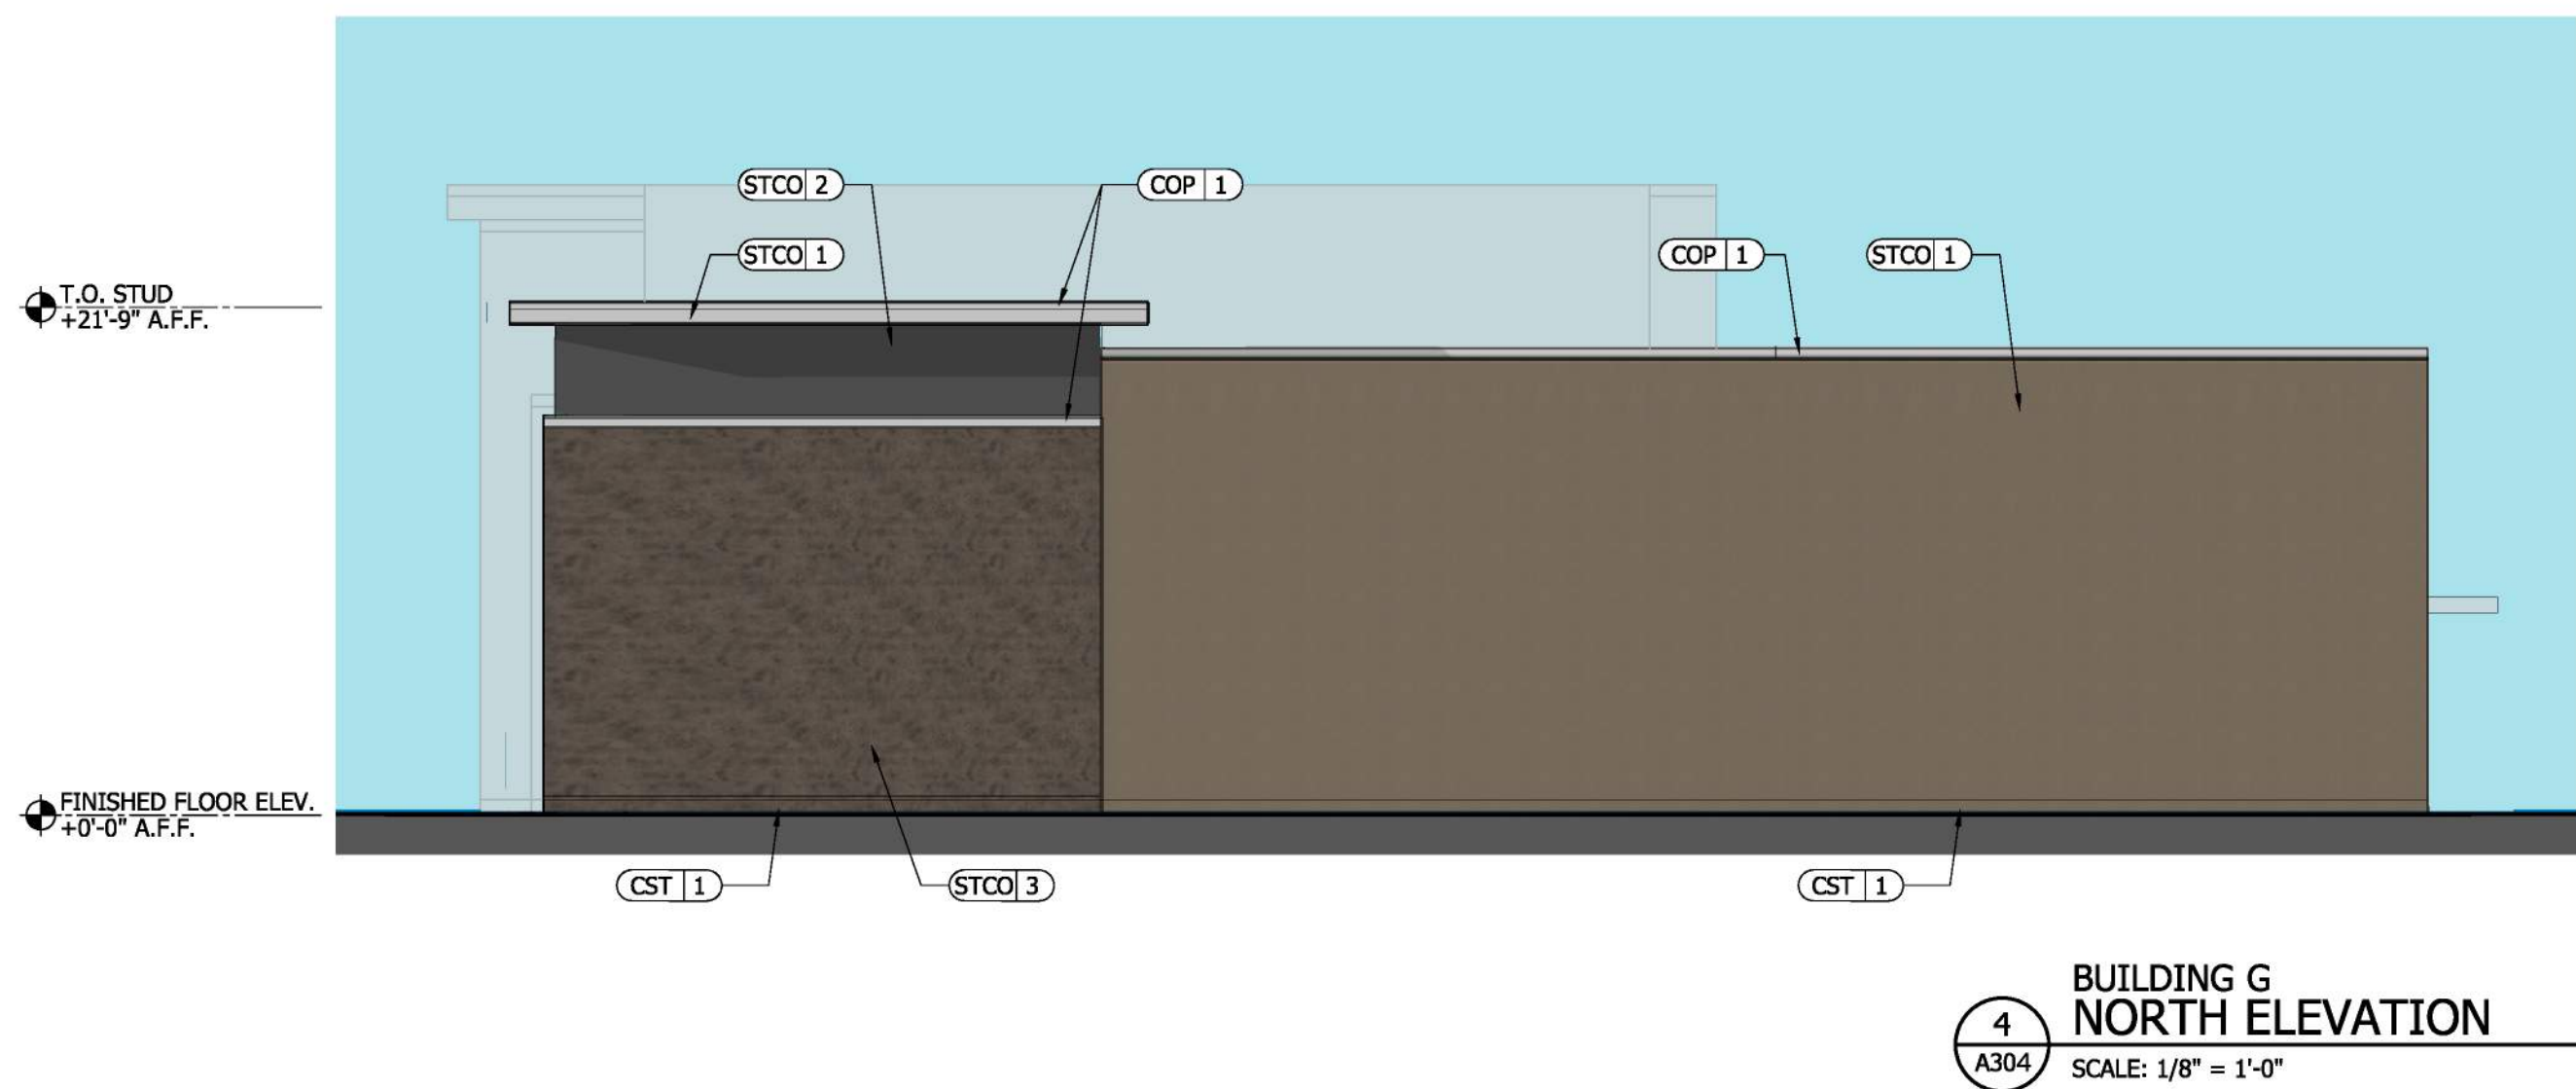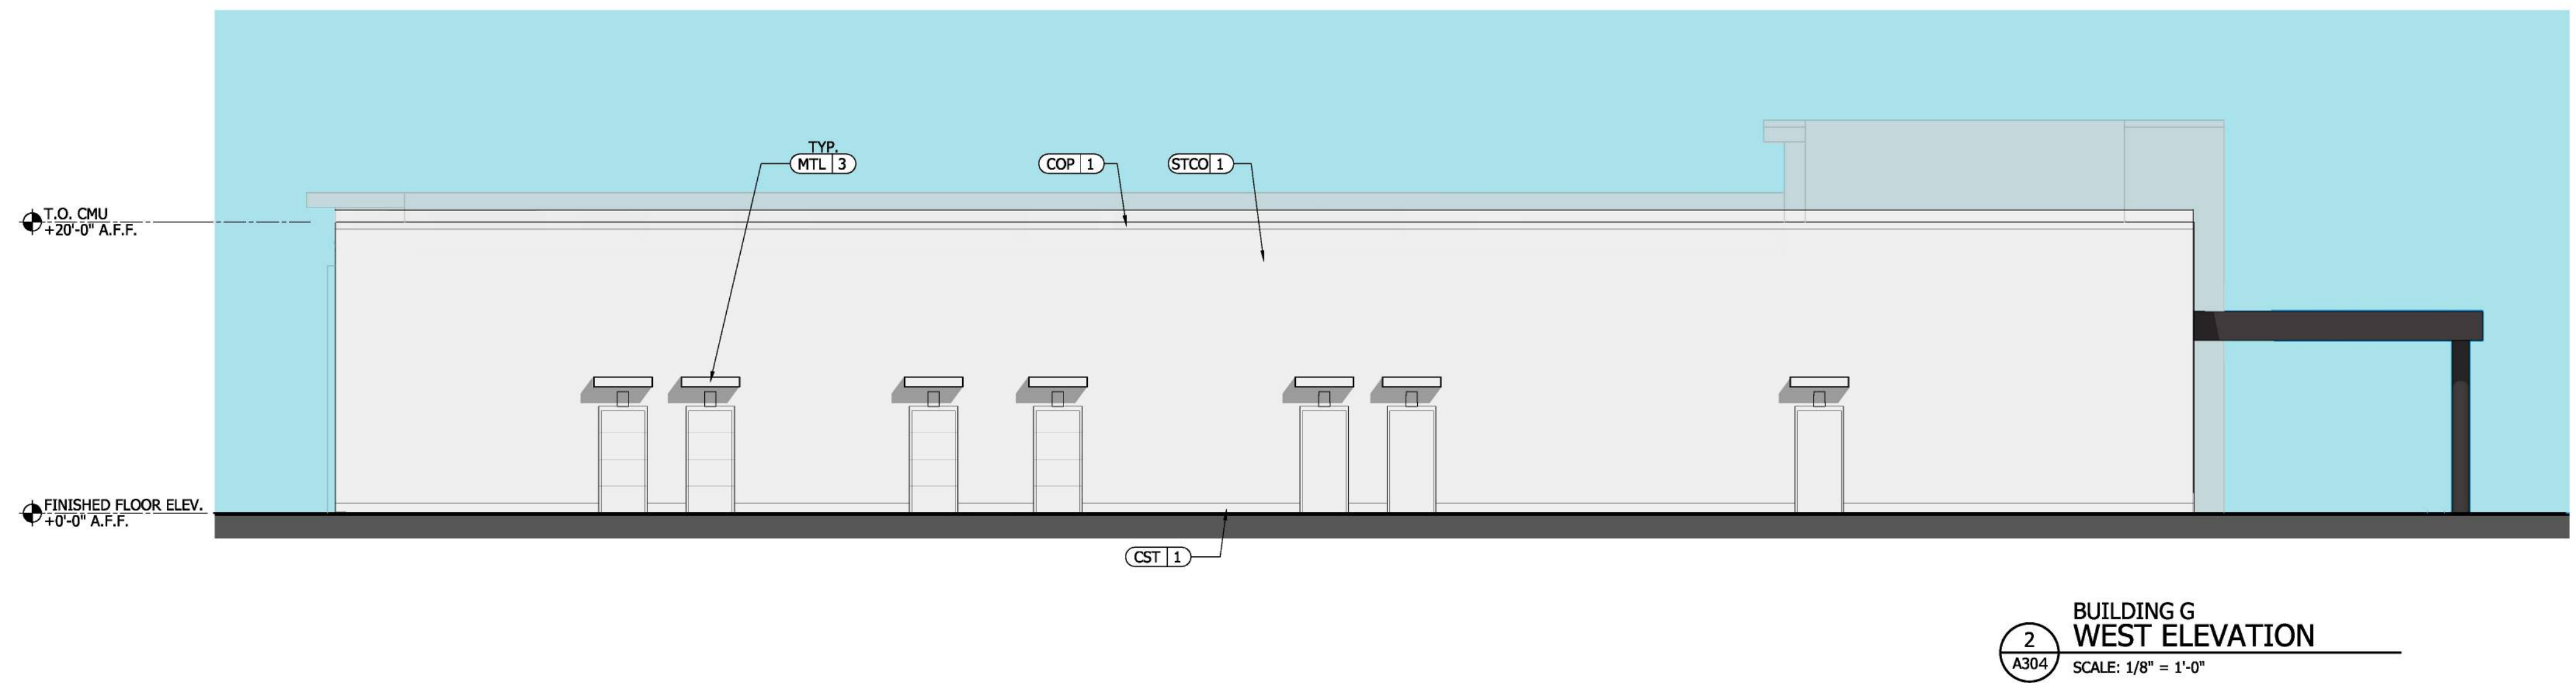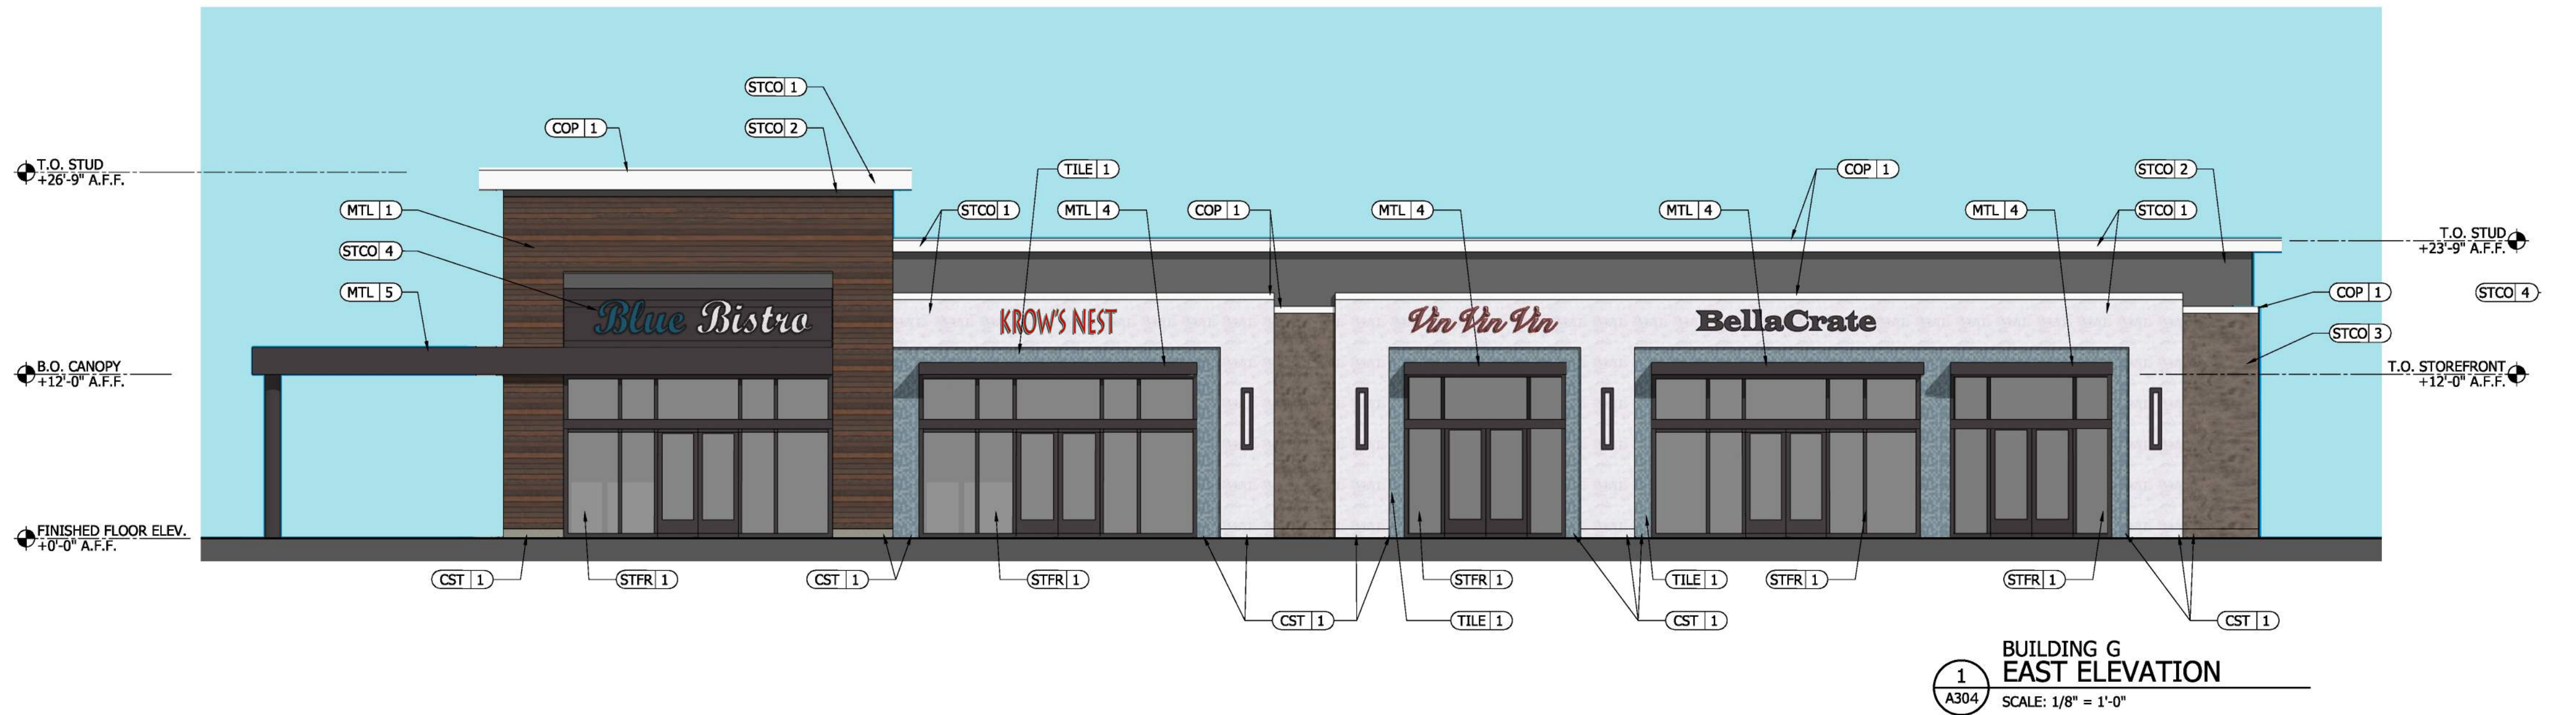

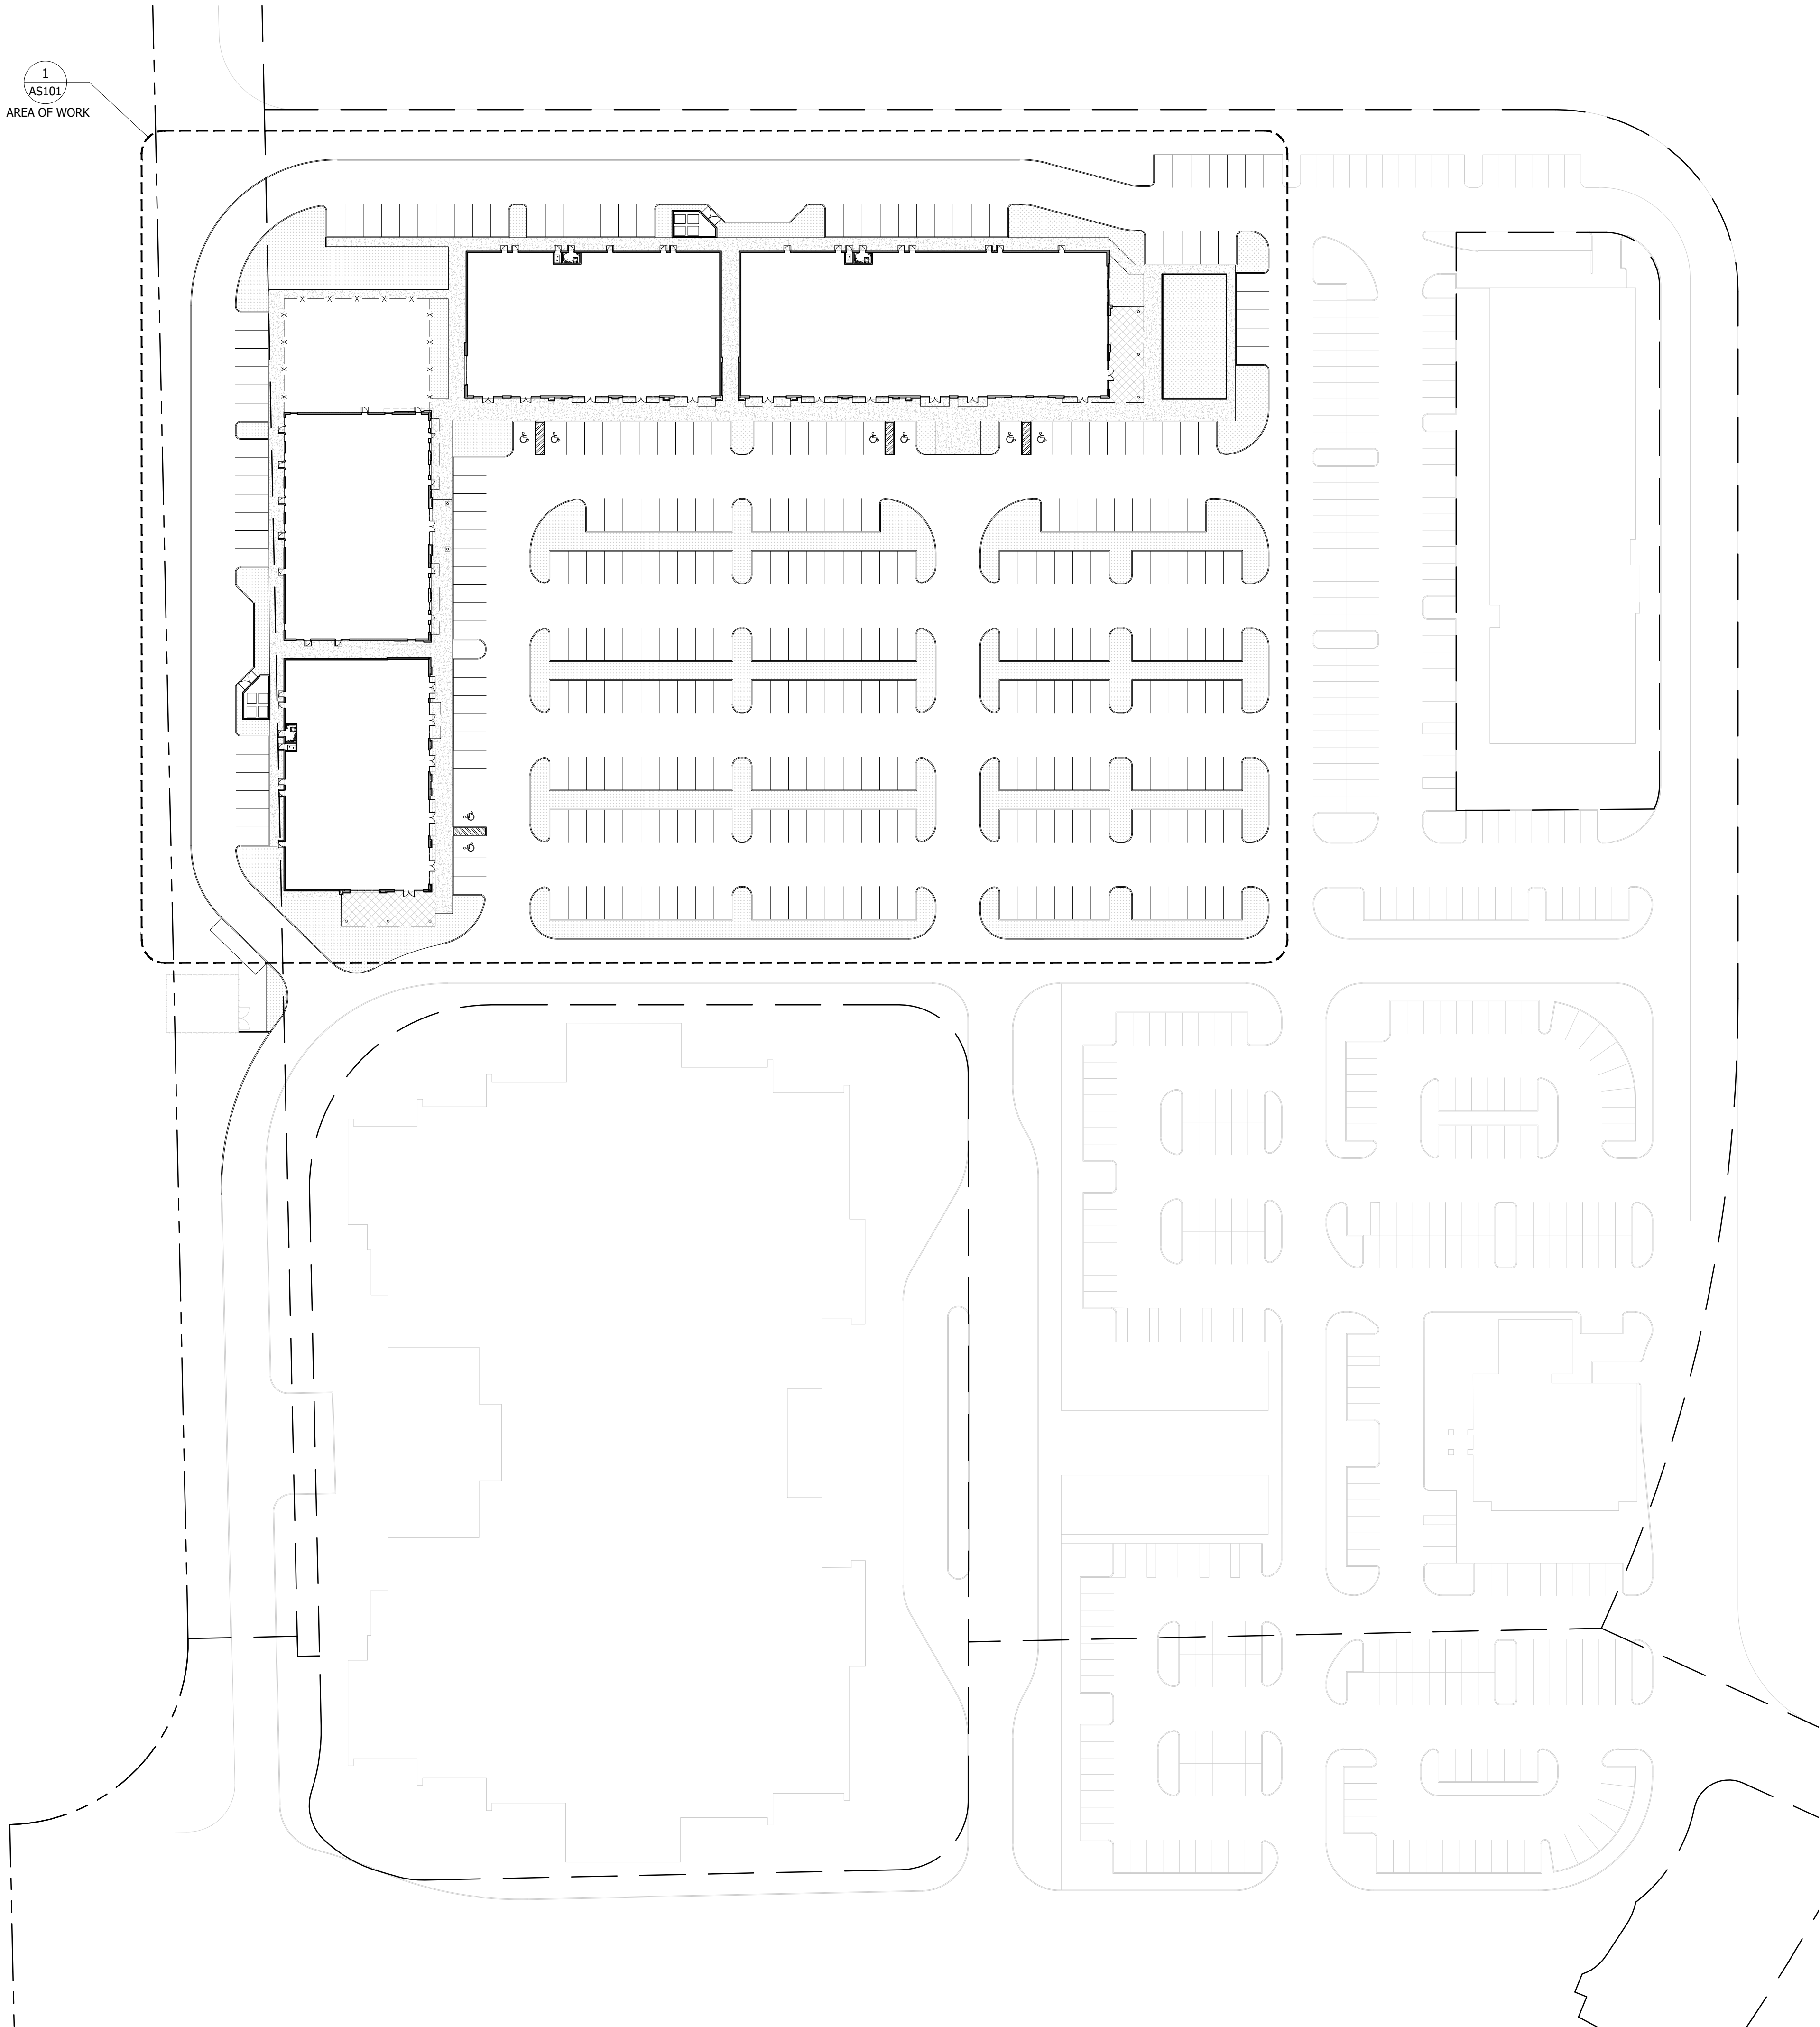


1
AS101
AREA OF WORK

1
AS100

OVERALL ARCHITECTURAL SITE PLAN

SCALE: 1" = 50'-0"
0 50' 100'

 

AR0013087		
No.	Issue	Date
DRC		06/11/2026

DORSKY + YUE
ARCHITECTURE

DAVIE PARCEL REDEVELOPMENT
ENTRATUS

DAVIE, FLORIDA
ALL RIGHTS RESERVED

OVERALL SITE PLAN

Job No.:
DY202513

Drawn:
Checked:
Date:
06/11/2026

AS100




No:	Issue	Date
DRC		06/11/2026

DORSKY + YUE
ARCHITECTURE

DAVIE PARCEL REDEVELOPMENT
ENTRATUS
DAVIE, FLORIDA
ALL RIGHTS RESERVED

SITE PLAN
Job No.: DY202513
Drawn:
Checked:
Date: 06/11/2026

AS101

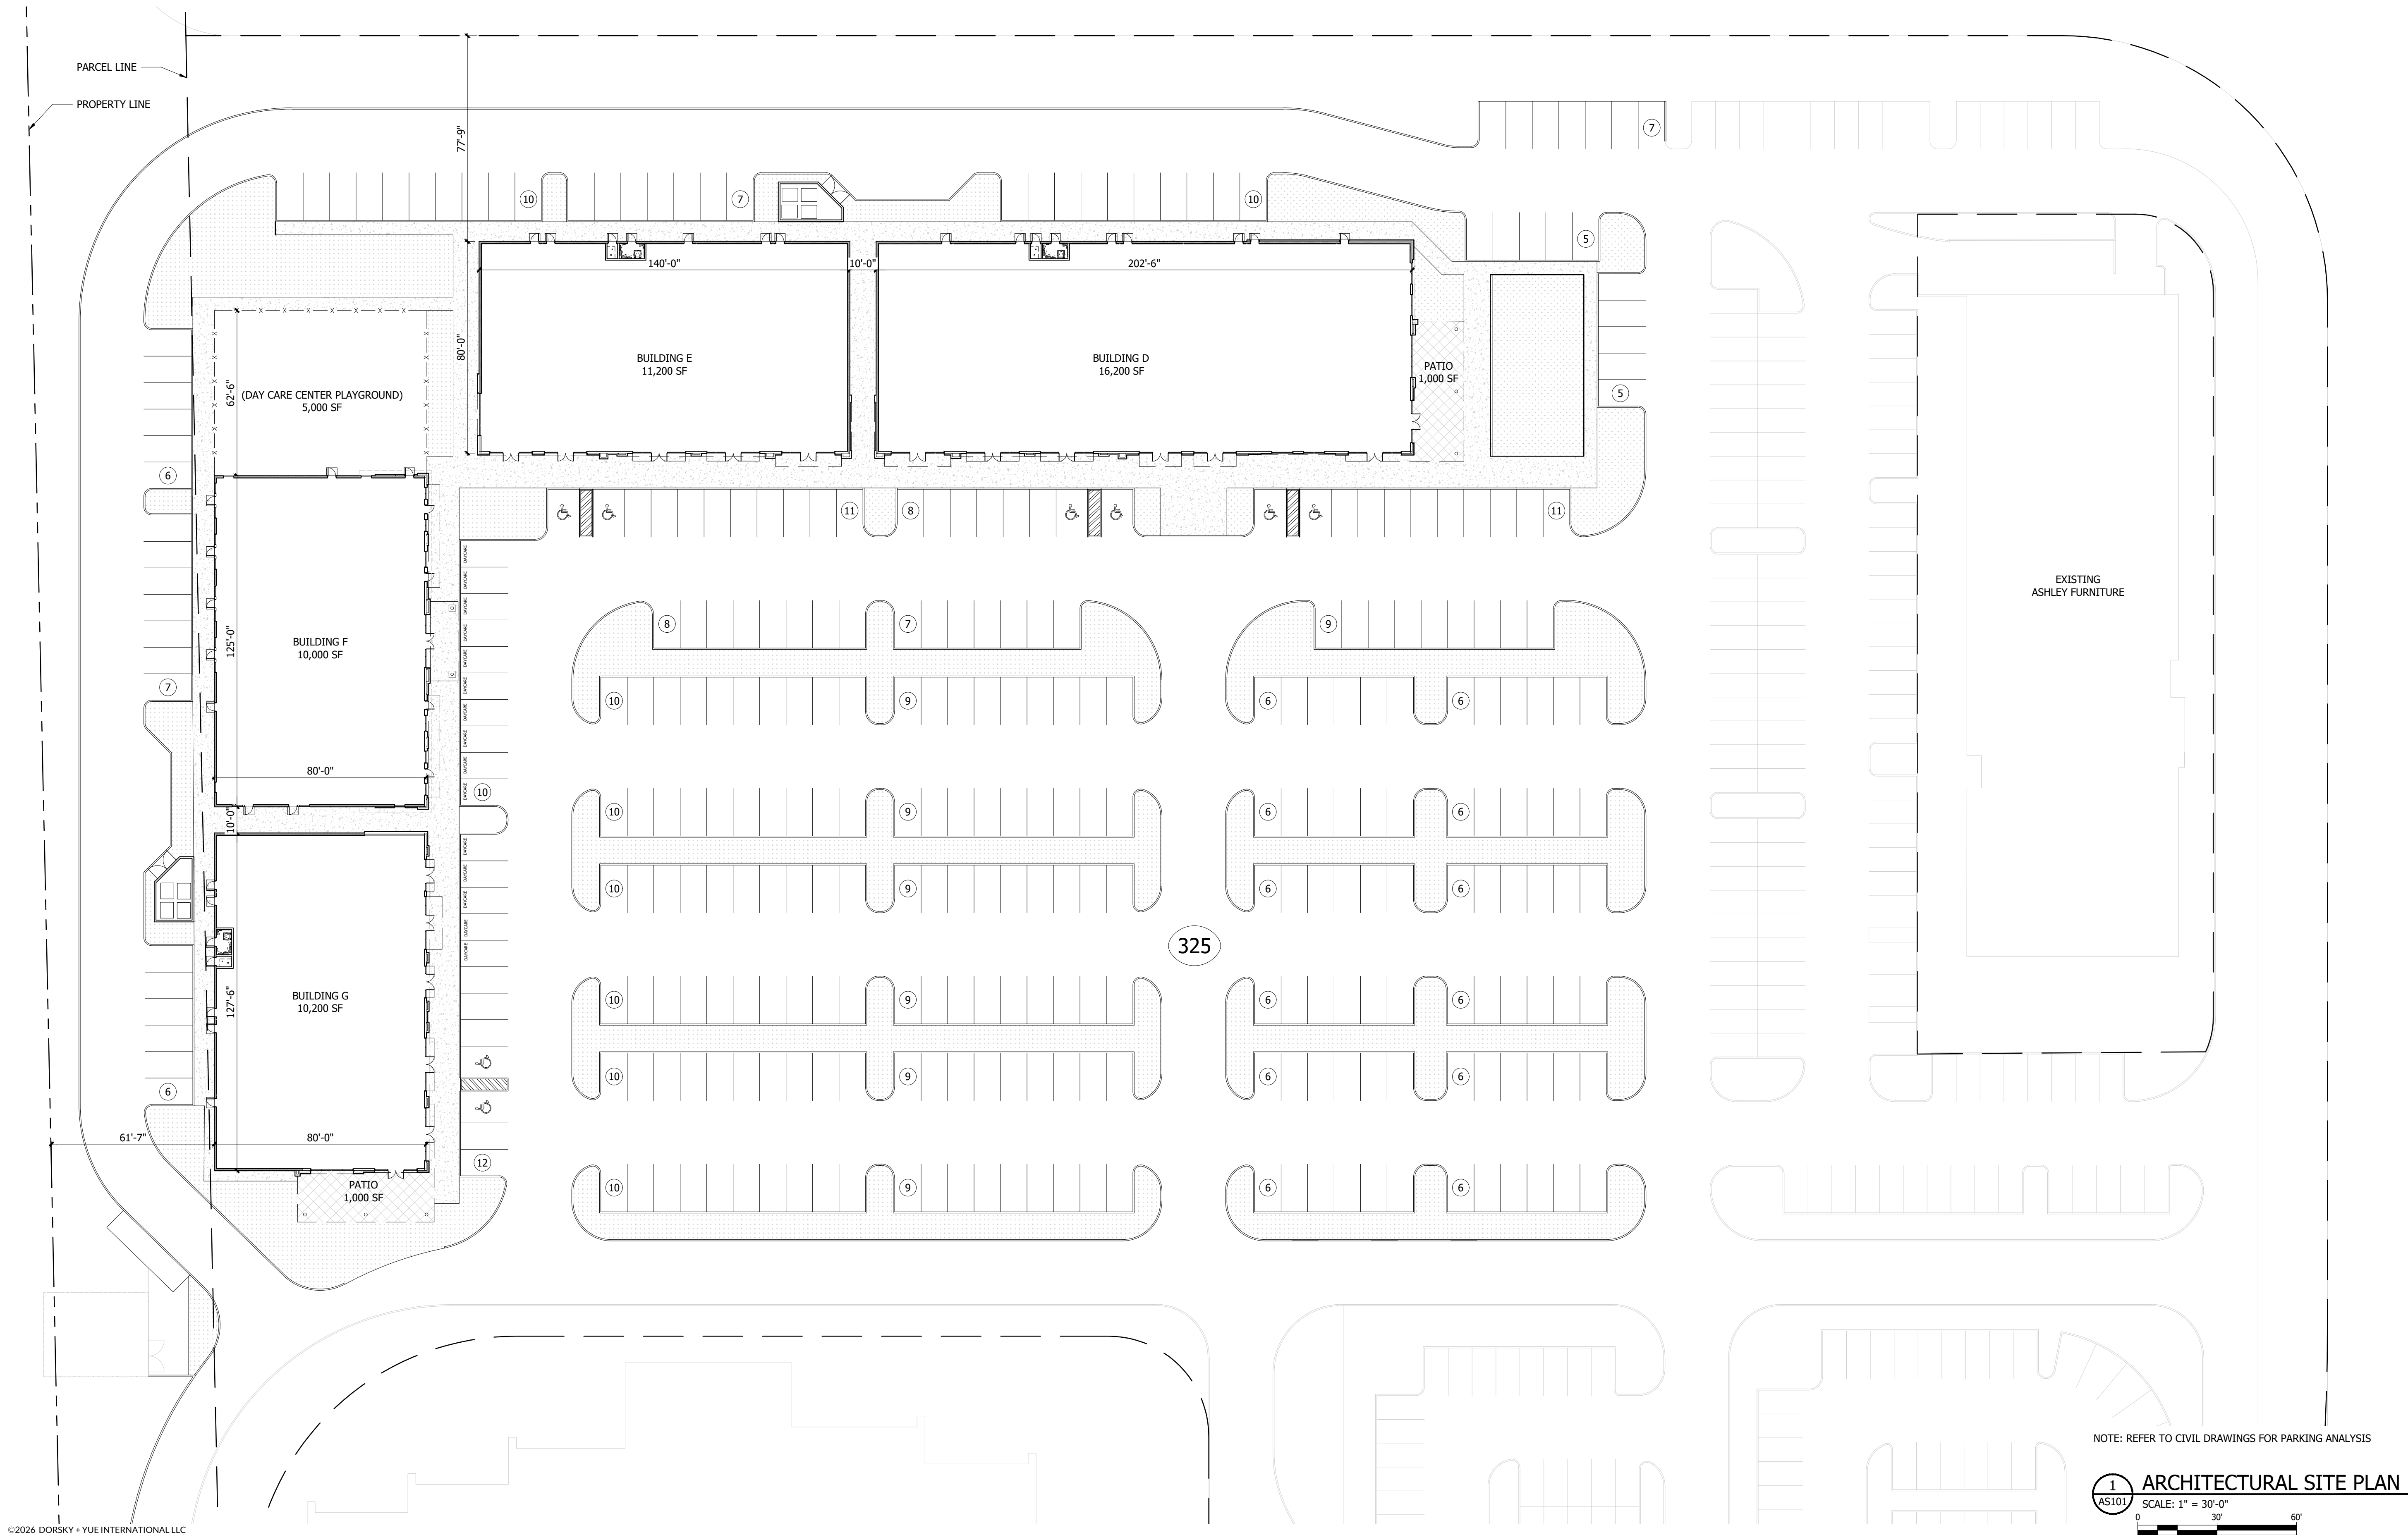

DAVIE PARCEL REDEVELOPMENT

15601 SHERIDAN STREET
DAVIE, FLORIDA

DRC

06/11/2026

OWNER:

15601 SHERIDAN ST, LLC

1002 E. Newport Center Drive, Suite 200
Deerfield Beach, FL 33442
Telephone: 954-363-7101

ARCHITECT:

DORSKY + YUE INTERNATIONAL, LLC

1000 S. Pine Island Road, Suite 430
Plantation, FL 33324
Telephone: 954-703-7830

CIVIL ENGINEER:

FLYNN ENGINEERING

241 Commercial Blvd.
Lauderdale By The Sea, FL 33308
Telephone: 954-522-1004

LANDSCAPE ARCHITECT:

PLA DESIGN STUDIO

902 Clint Moore Road, Suite 210
Boca Raton, FL 33487
Telephone: 561-318-5256