


Revision	Émission	
no.	issue	date

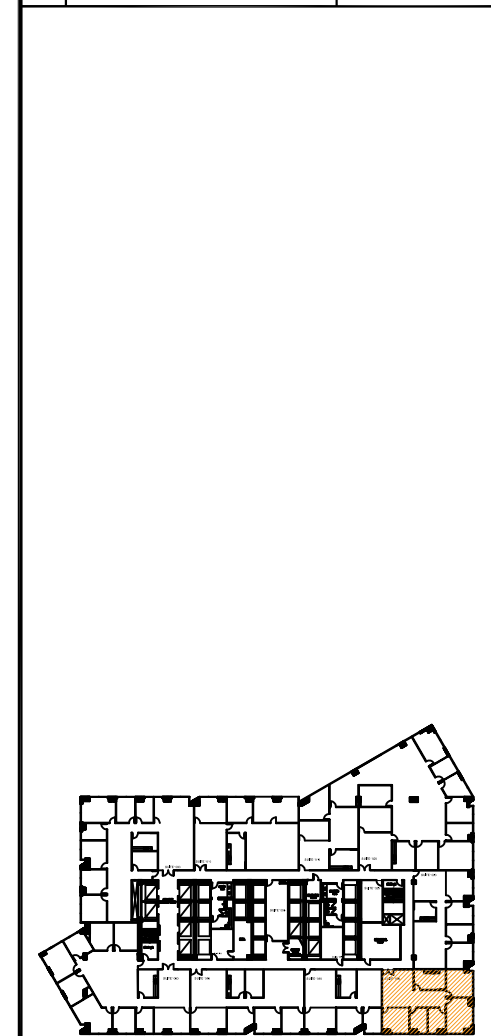

Key Plan


Title:
10th Floor Plan
Suite 1035

<h1>1700</h1> <h2>PACIFIC</h2>	 OLYMBEC USA <small>1700 PACIFIC DALLAS, TX, 75201 TEL: 1-888-OLYMBEC WWW.OLYMBEC.COM</small>
--------------------------------	---

Scale: N.T.S.
 Drawn By:

Date:
 Project Name and Location:
 1700 Pacific
 Dallas, TX

Room #:
 #1035

 
Suite 1035 **2,083 RSF**
 SCALE: 3/16" = 1'-0"
 (11x17)

*Note That All Dimensions Are Approximate and subject to change without notice