

MAPLE LANE HEALTH CARE CENTER


FIRE ALARM

FIRE EXTINGUISHER

EXIT

TELEPHONE

FIRE DOOR

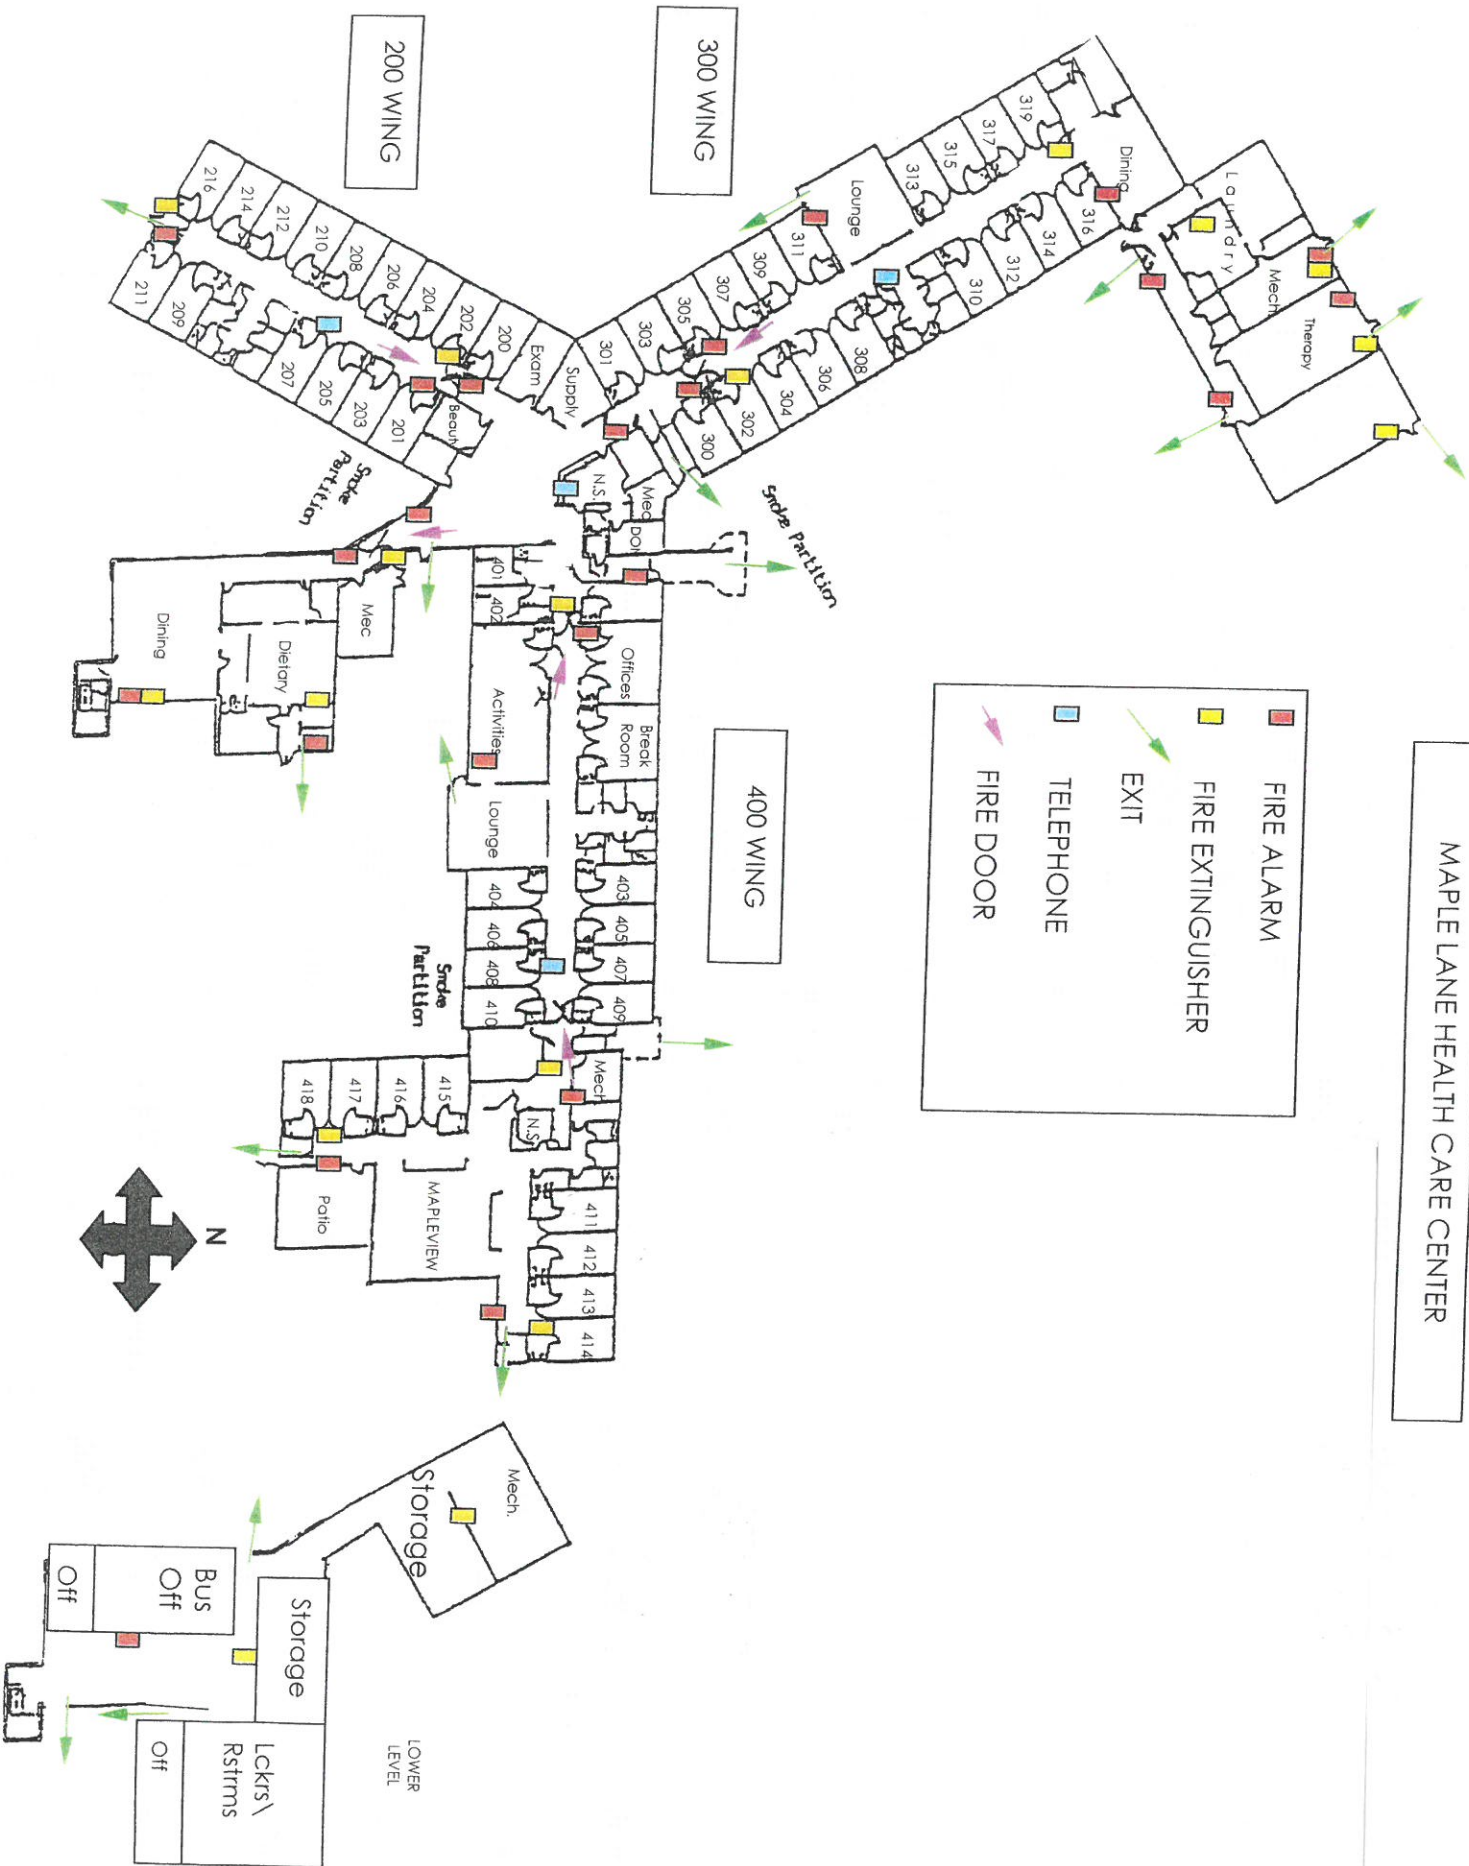




EXISTING GROUND FLOOR PLAN



KEY PLAN

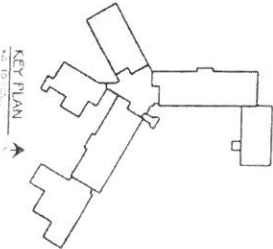

AX2.1

PROJECT NO.
10540

DATE
03/03/11

CHECKED BY
LAW

DRAWN BY
LAW

REVISIONS

FACILITY RENOVATIONS
MAPLE LANE CARE CENTER
N4231 STATE HIGHWAY 22
SHAWANO, WISCONSIN 54166

RMA
ARCHITECTS
1050 SOUTH GRIDER STREET
APPLETON, WISCONSIN 54914
PHONE 920-892-6140


© 2011 RMA
All rights reserved.
No part of this
document may be
reproduced or
transmitted in
any form or by
any means
without written
permission.

MAPLE LANE HEALTH CARE CENTER

Evacuation Route

Exit

You Are Here

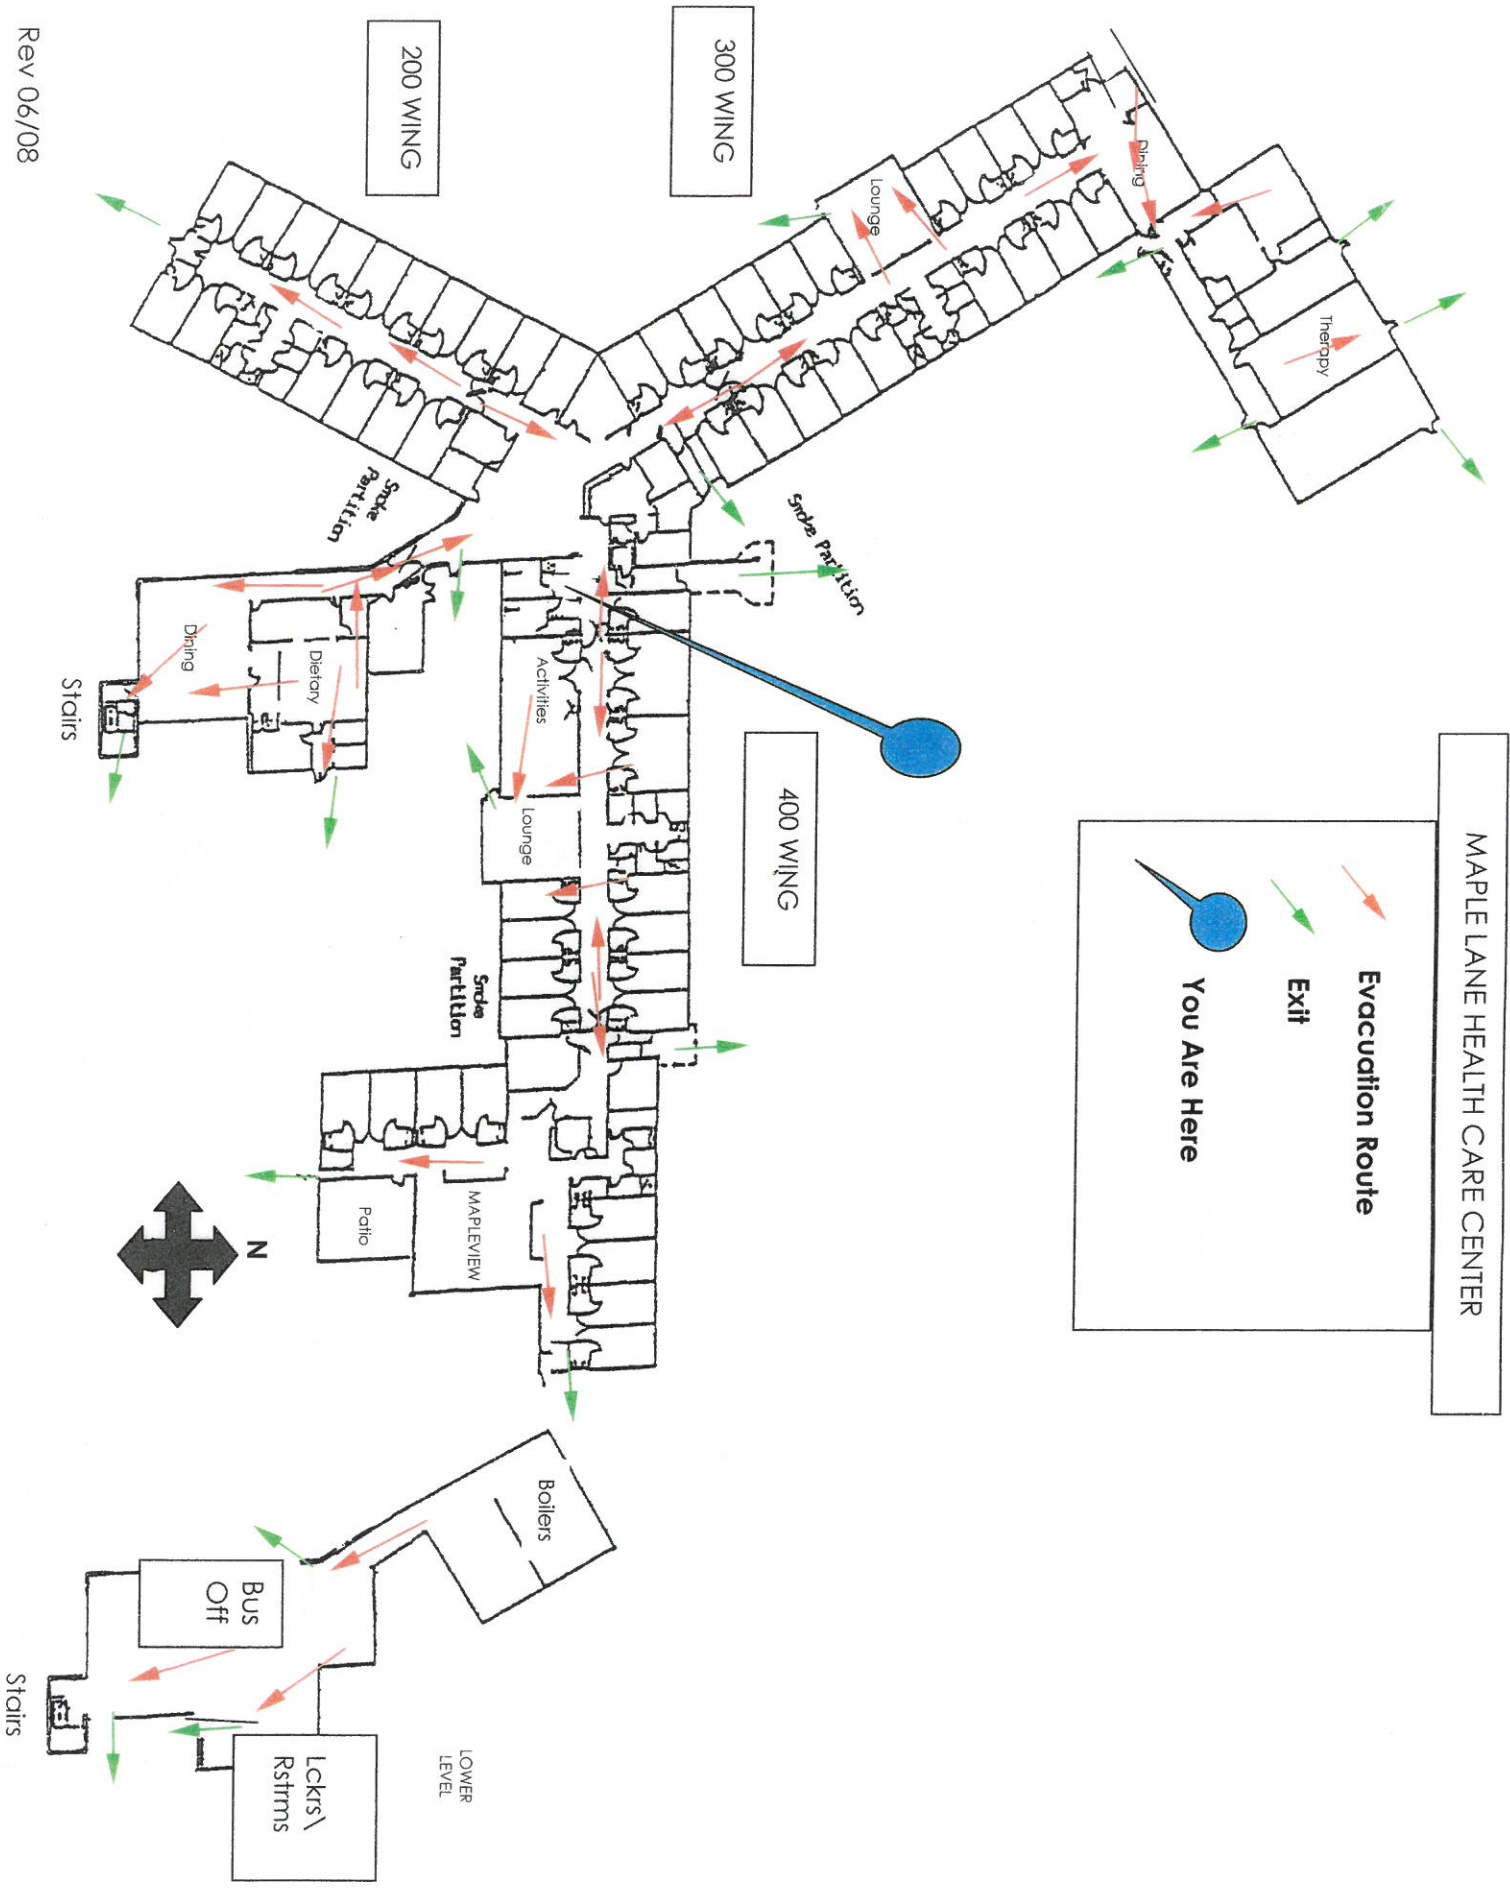

Maple Lane Health & Rehab
N4231 Hwy 22
Shawano, WI 54166



Plow = Yellow
Sidewalks = Orange

Do not plow = Green
Stack Snow = Blue