


**MIXED USE  
 RETAIL  
 APARTMENTS**

4134 FOOTHILL BLVD  
 OAKLAND, CA  
 94601

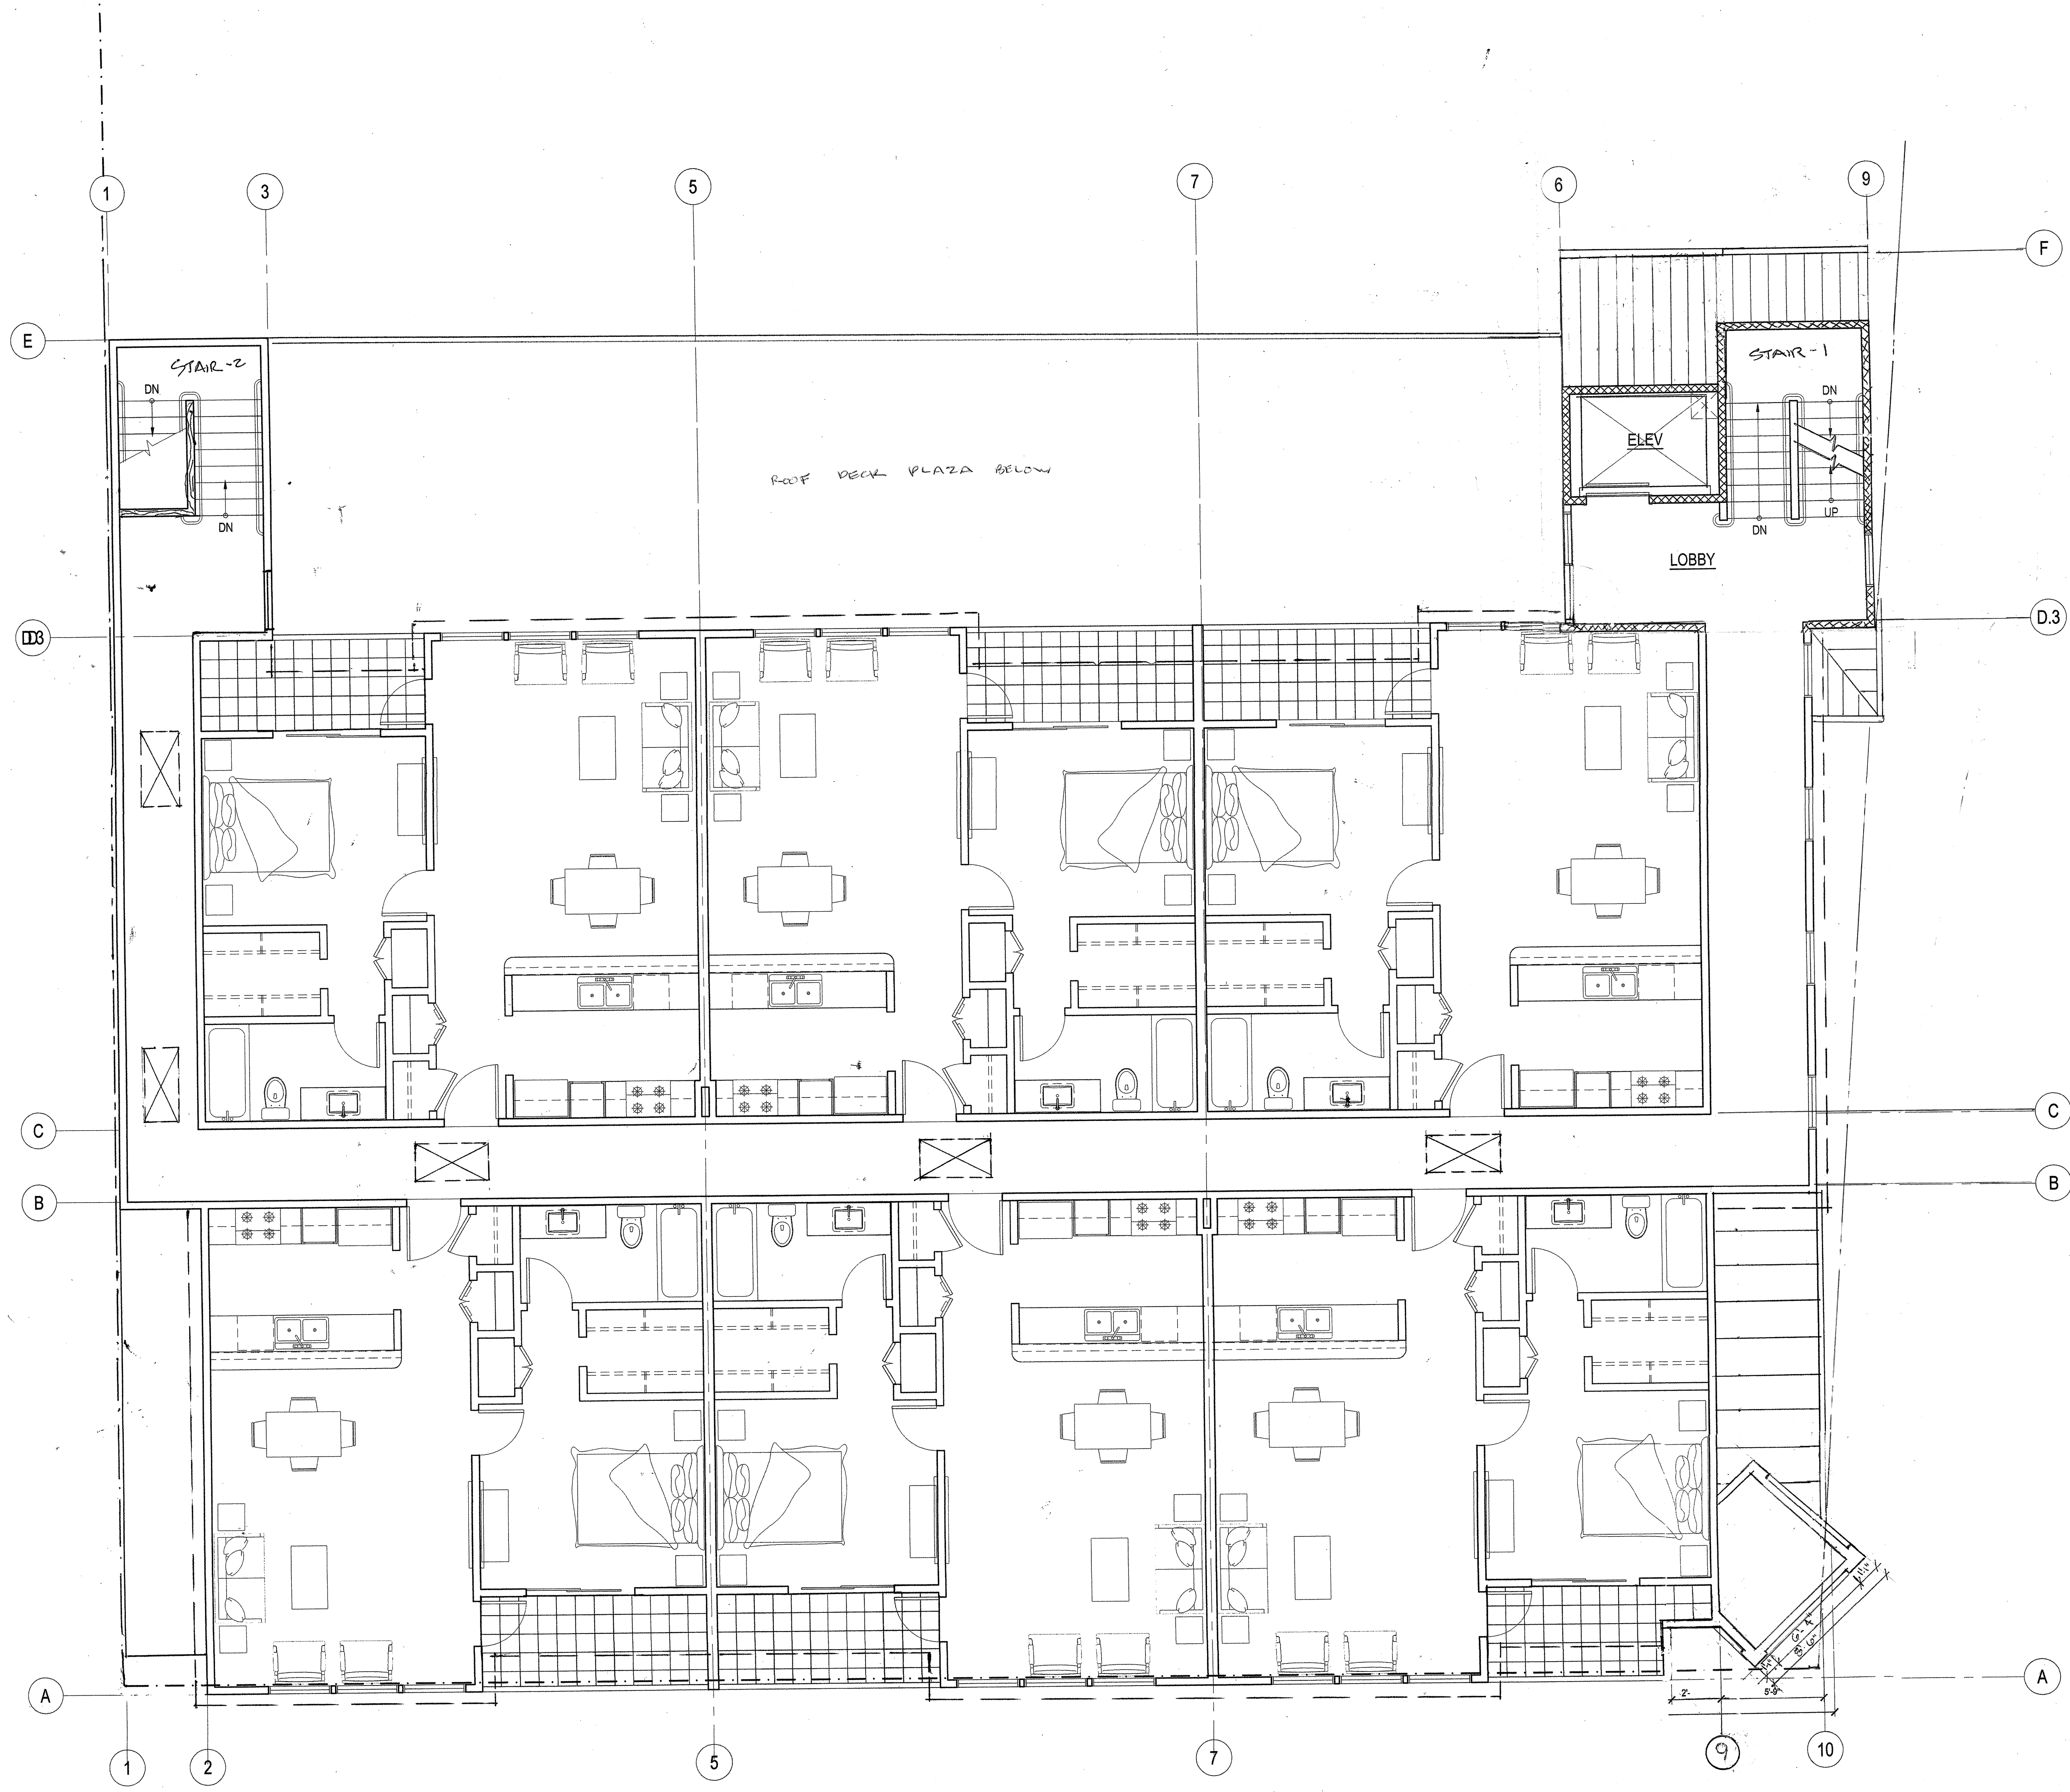

REVISIONS		
NO.	DATE	DESCRIPTION
1	1/14/13	ISSUE TO CITY FOR DESIGN APPROVAL
5	5/14/13	REVISED PER CITY PLANNING

SHEET TITLE  
**THIRD LEVEL  
 FLOOR PLAN**

JOB NO: 16013  
 SCALE: 1/4"=1'-0" DATE: 1-14-13  
 DRAWN BY: KS/TA  
 FILE:  
 DRAWING NO: 5 OF 8  
 SHEET NO:

**A-2.2**