

~ BERKELEY TOWNHOMES ~
 Residential Development
 Township of Berkeley
 Ocean County, New Jersey 08721
 Block: 963 - Lots: 1-5, 18
 Block: 964 - Lots: 6, 03, 32-35

OWNER
 PROJECT LOCATION

No.	REVISIONS / ISSUES	DATE


CHECKED BY: DMC DRAWN BY: DMC

SCALE: _____

DRAWING TITLE:


OVERALL PLAN

DRAWING No: **A100**


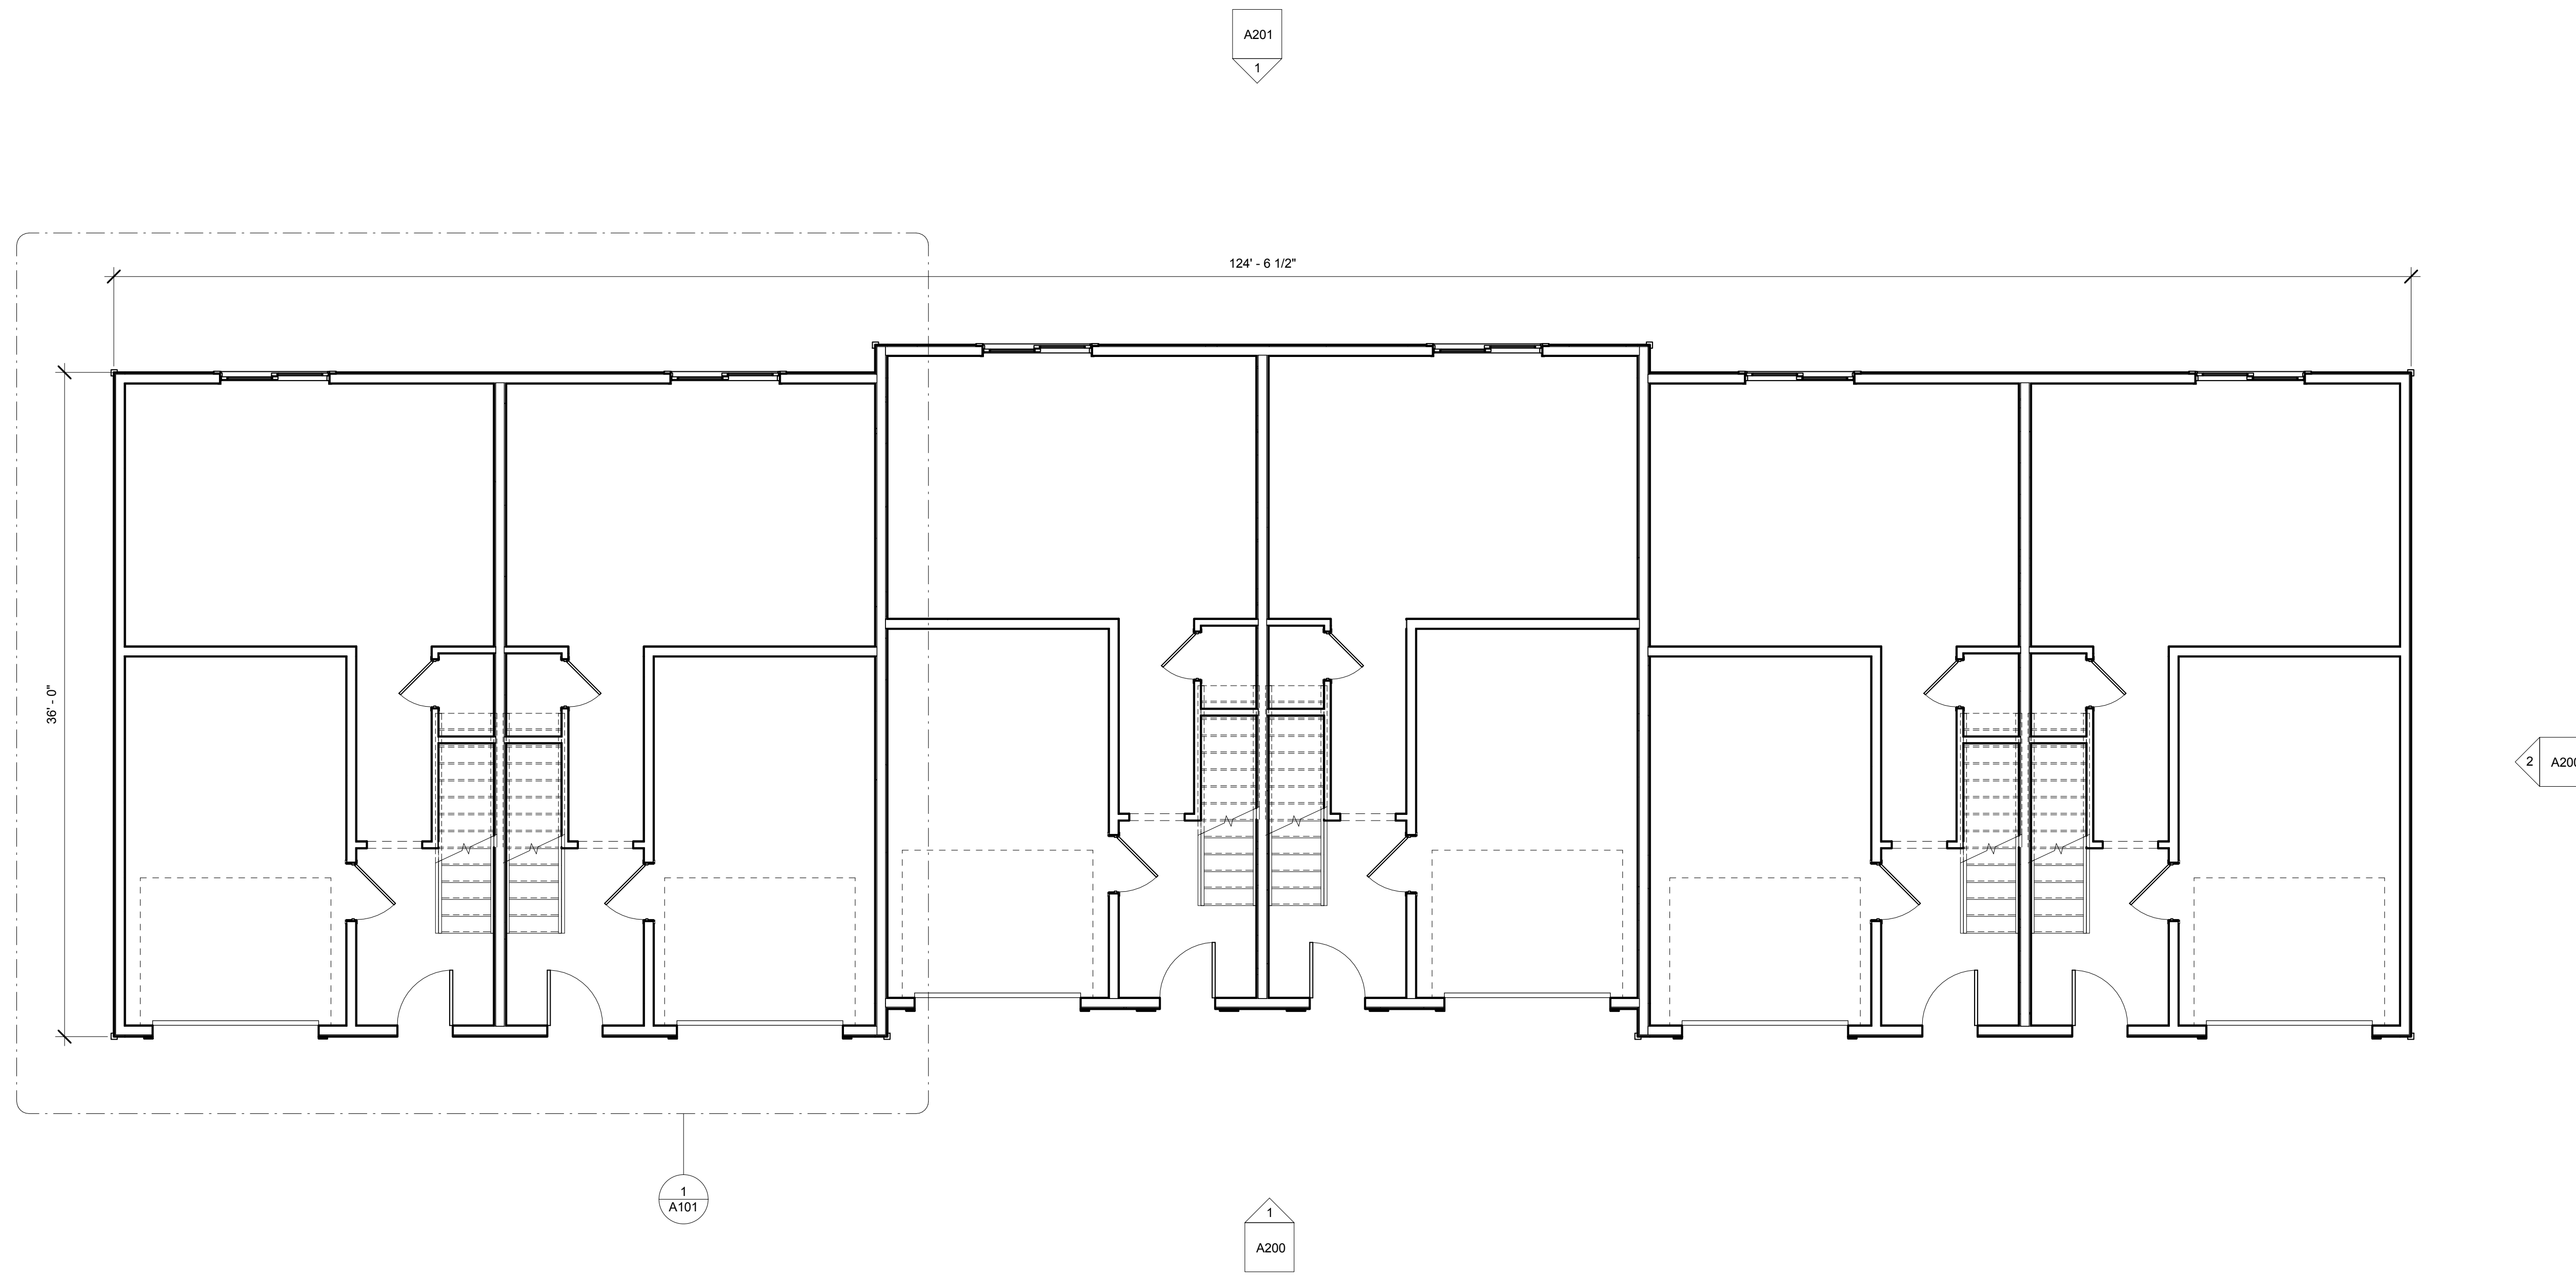


1 OVERALL PLAN
 3/16" = 1'-0"

ENGINEER
 ARCHITECT & ENGINEER
 SIGNATURE & SEAL BOX

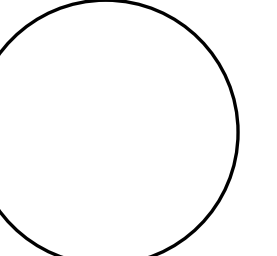

SIGNATURE _____ SEAL DATE _____

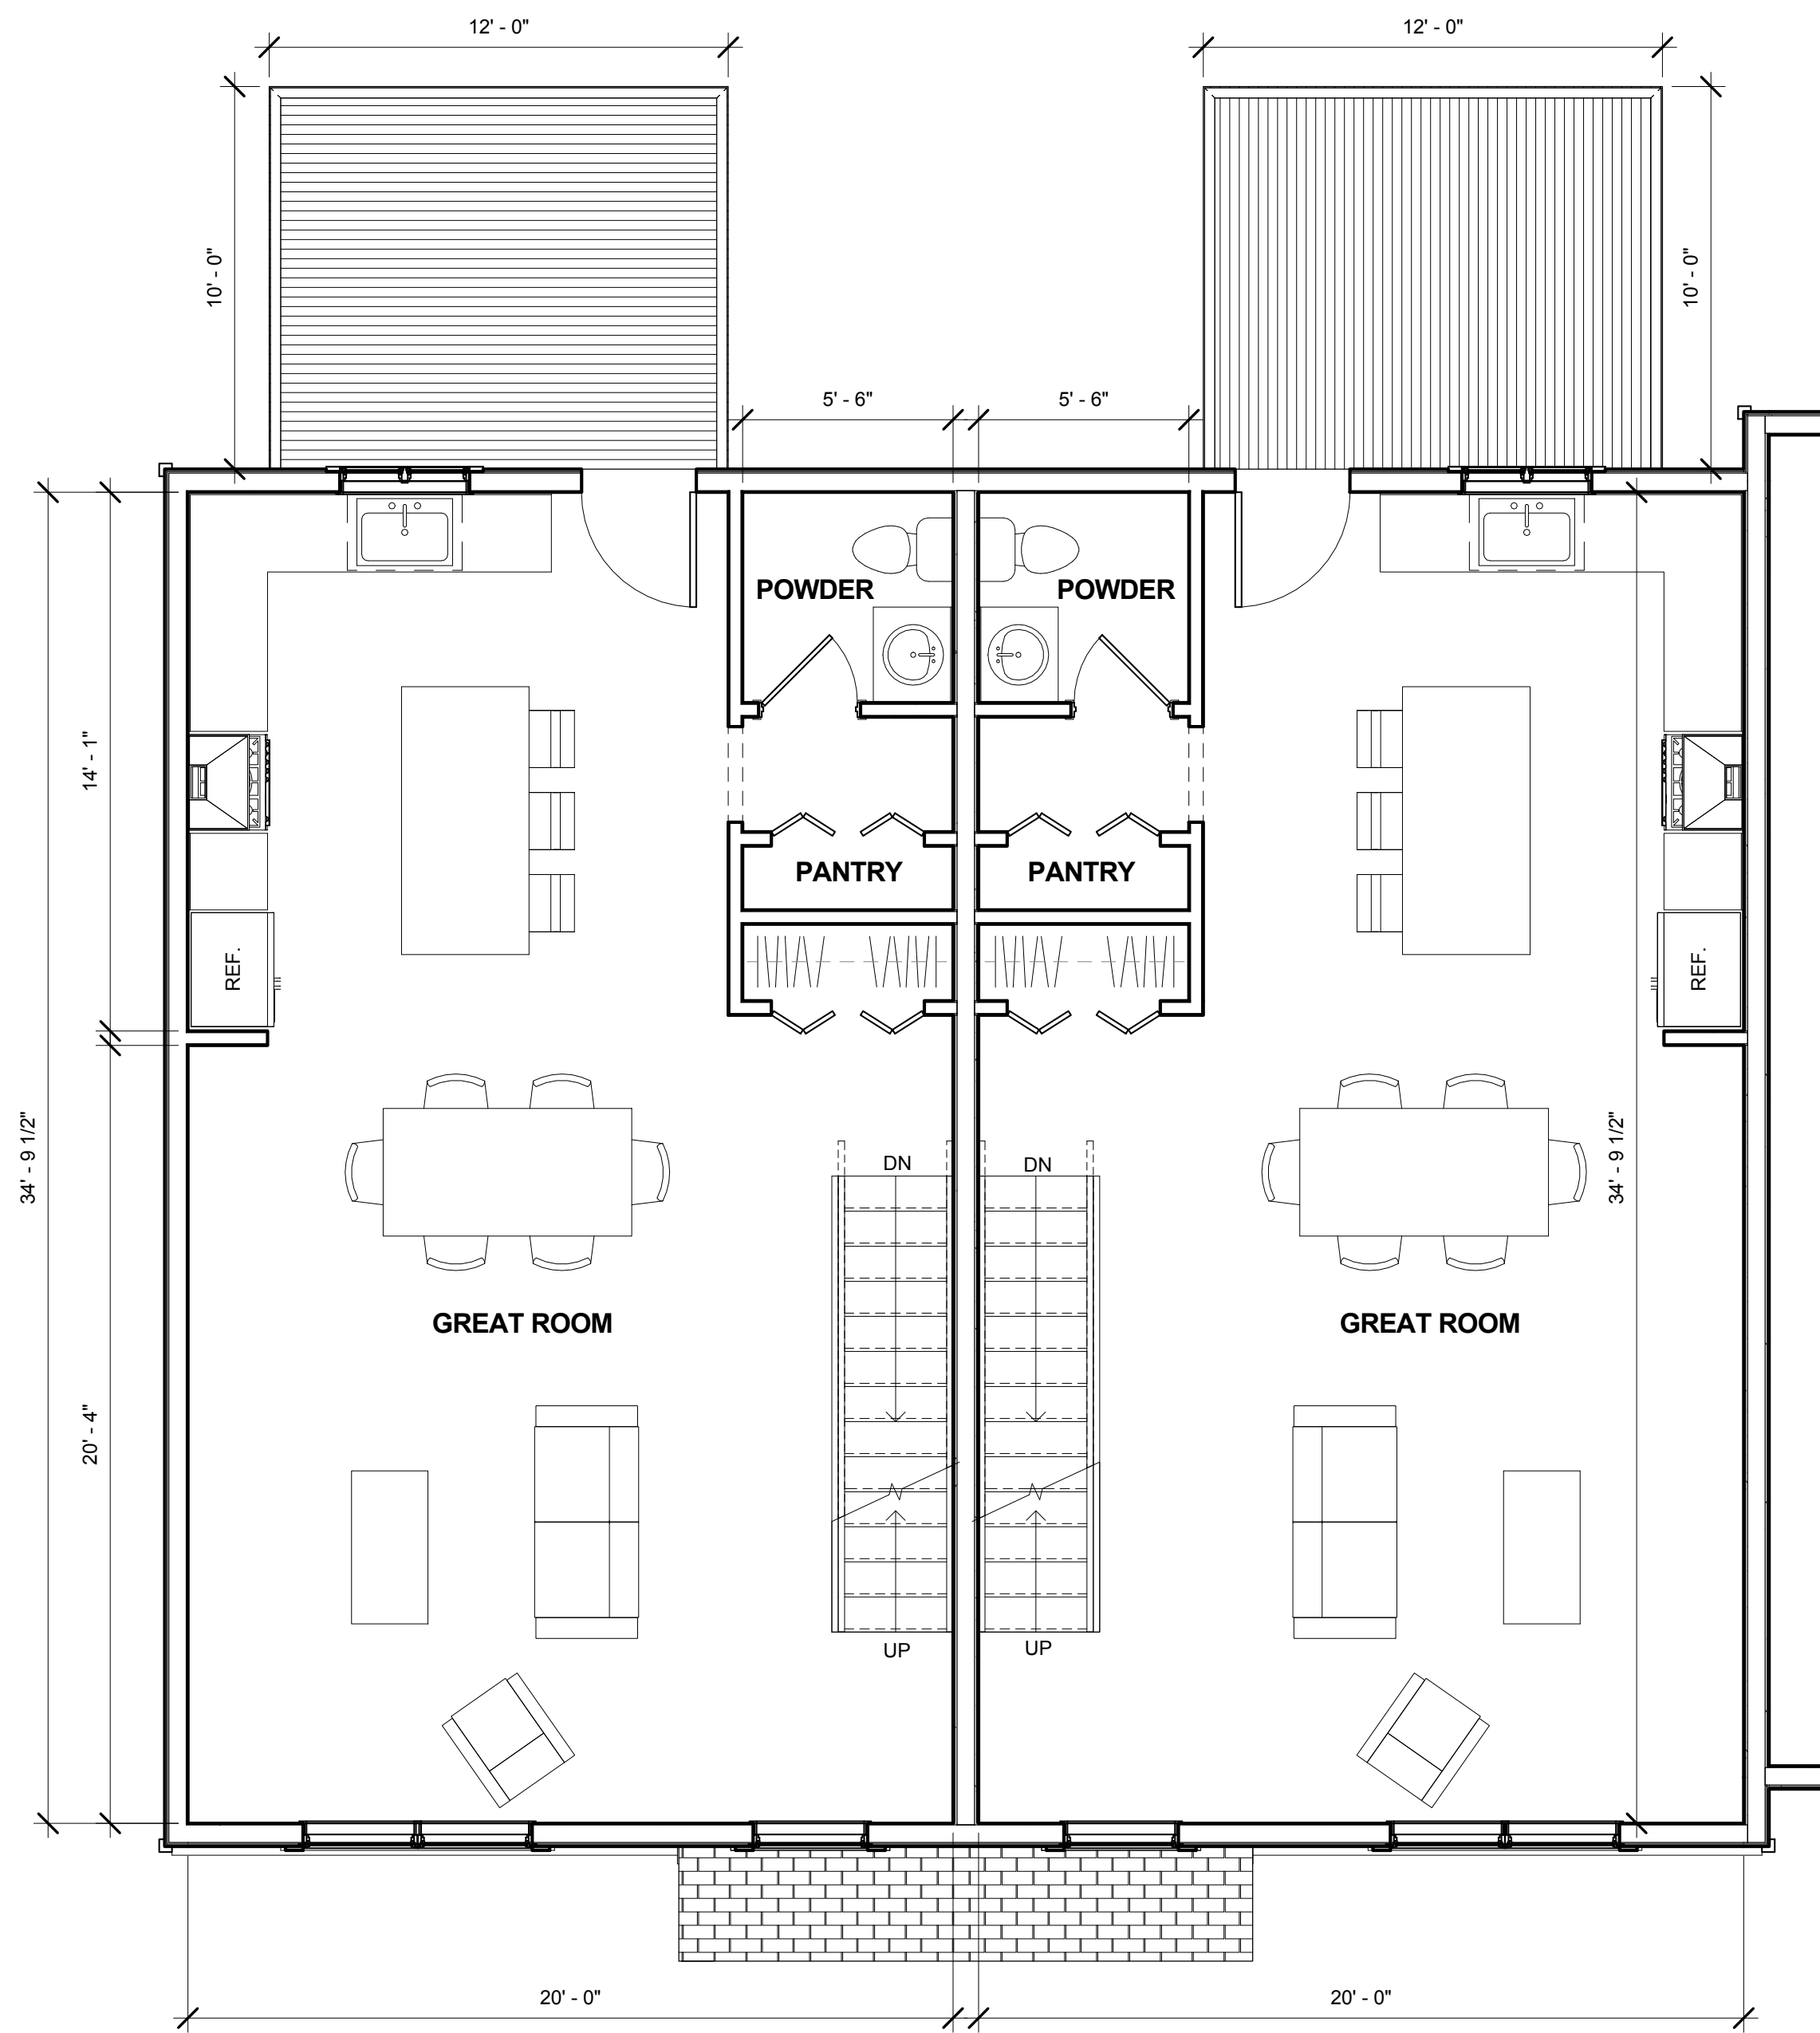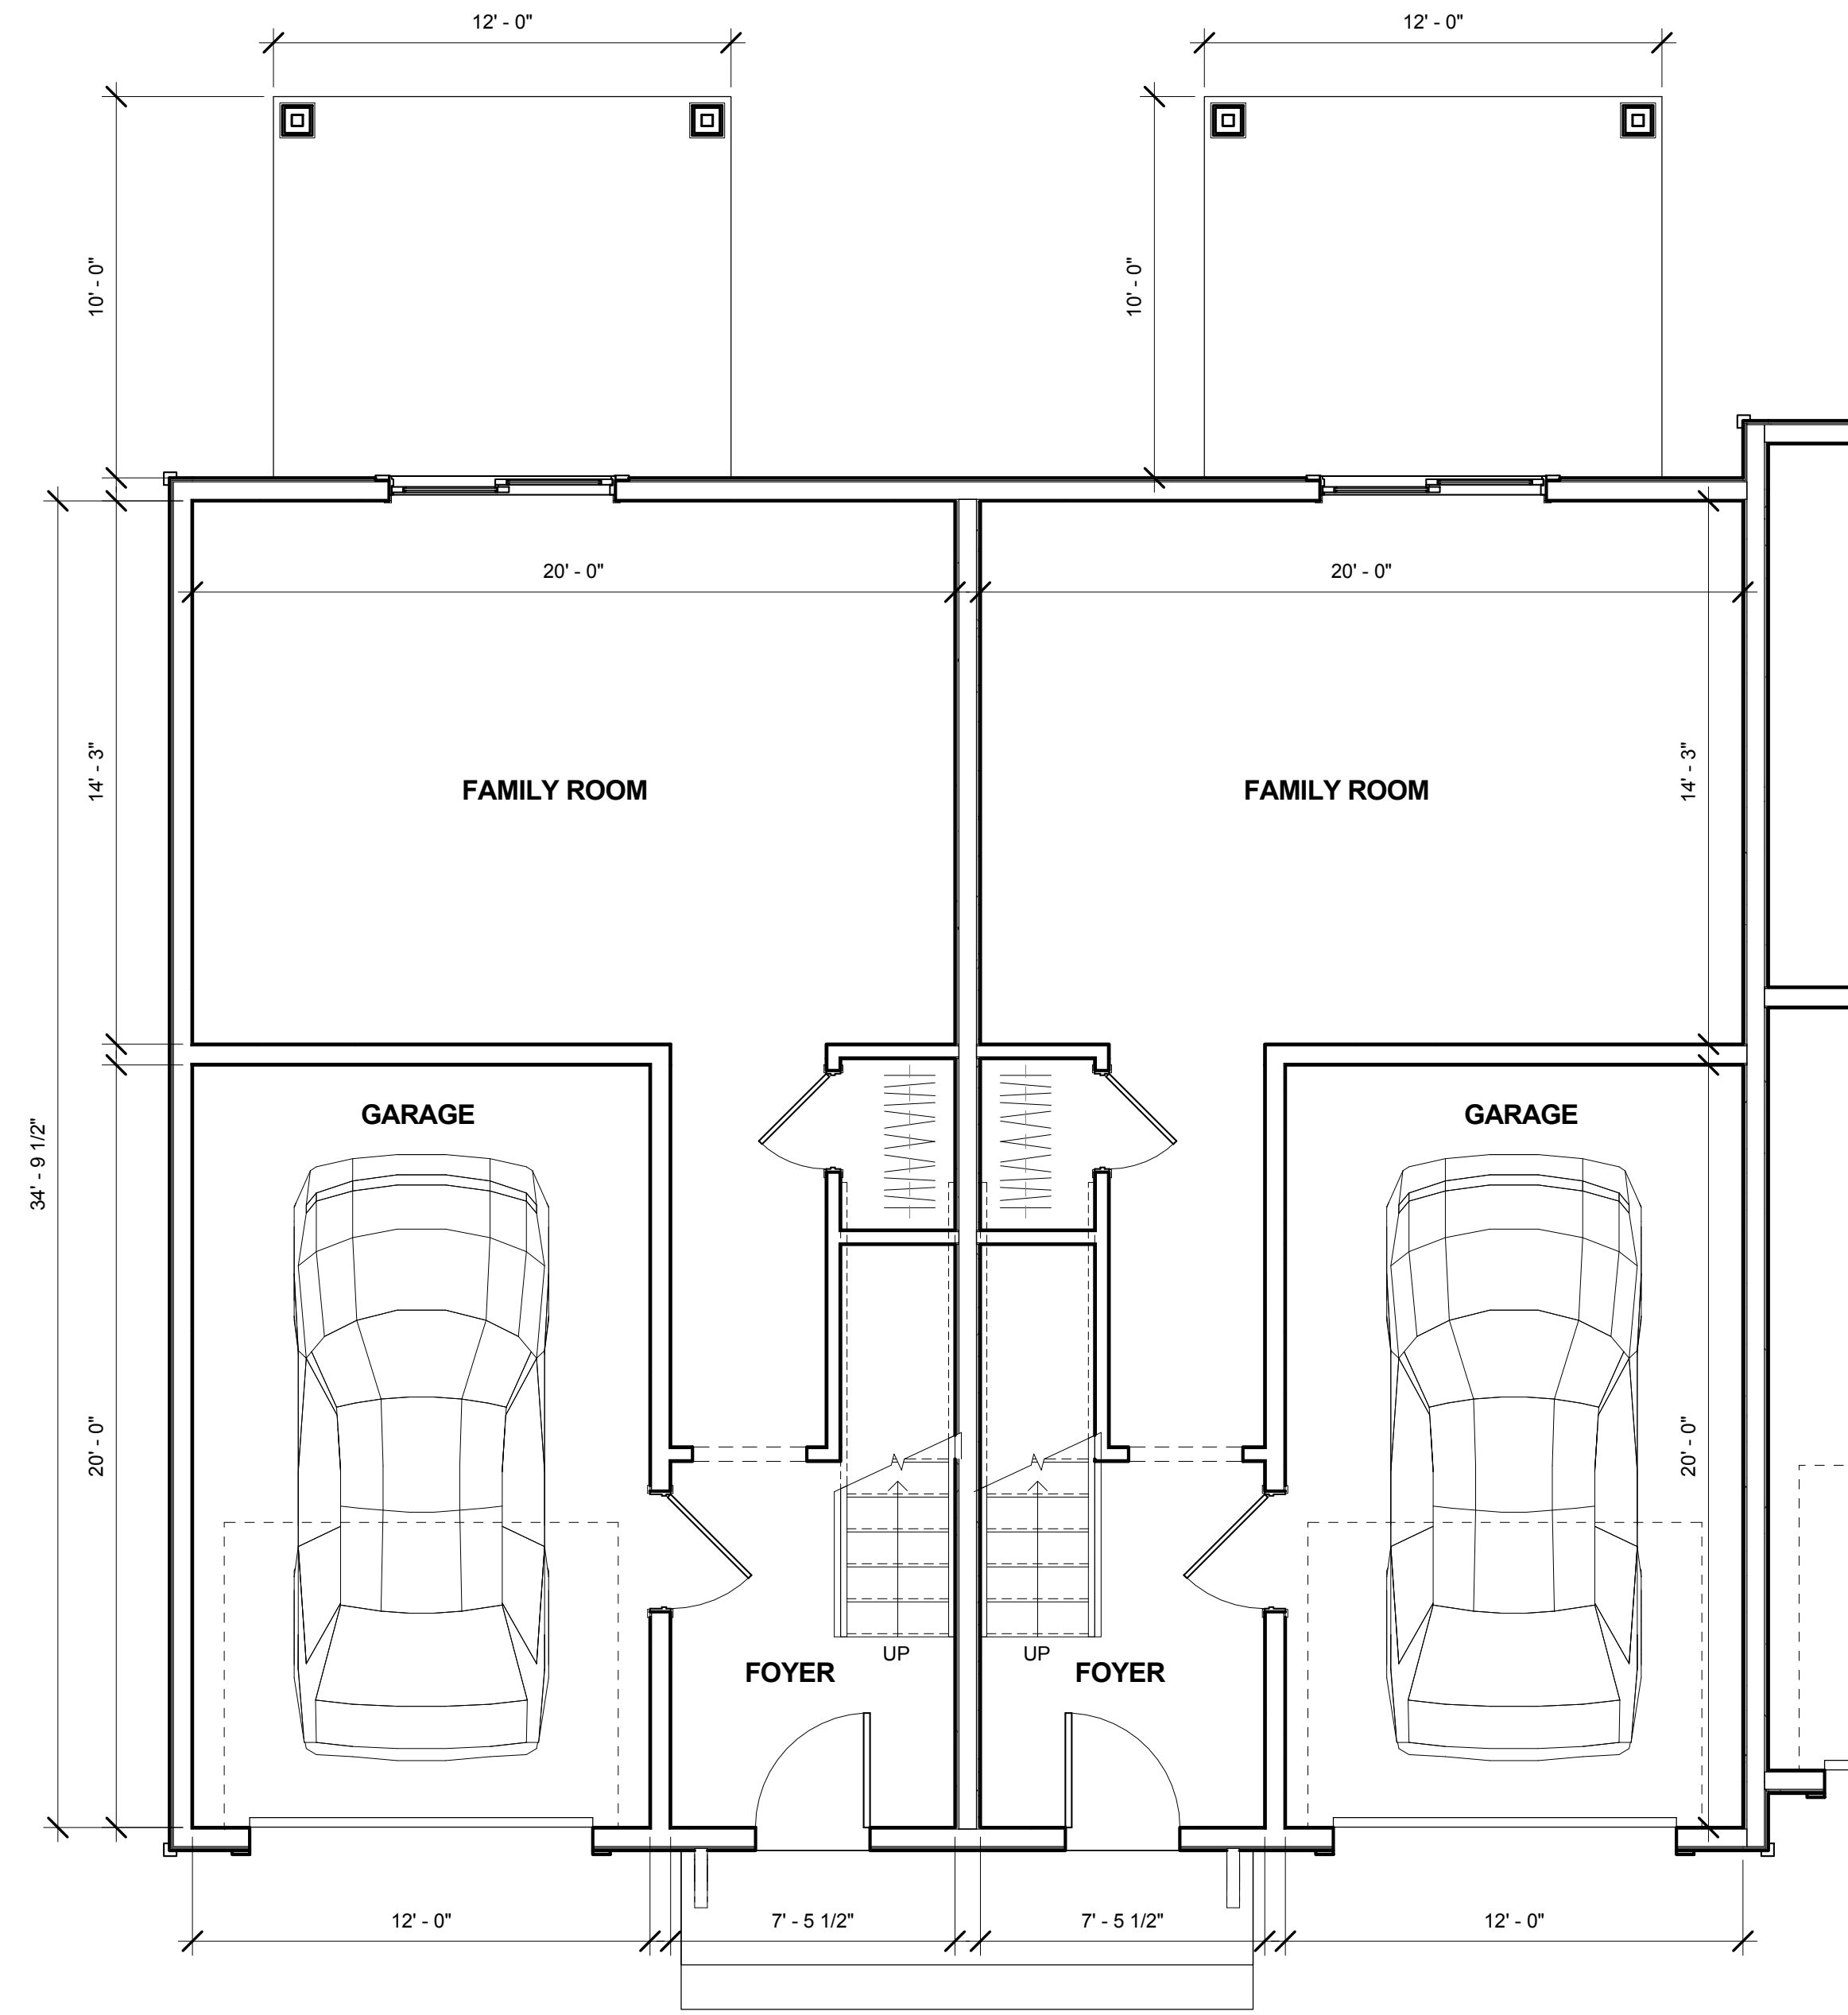

~ BERKELEY TOWNHOMES ~
 Residential Development

Township of Berkeley
 Ocean County, New Jersey 08721
 Block: 963 - Lots: 1-5, 18
 Block: 964 - Lots: 6, 02, 6, 03, 32-35

OWNER

PROJECT LOCATION



No.	REVISIONS / ISSUES	DATE

CHECKED BY: DMC DRAWN BY: DMC

SCALE:

DRAWING TITLE:
FLOOR PLANS

DRAWING No:
A101

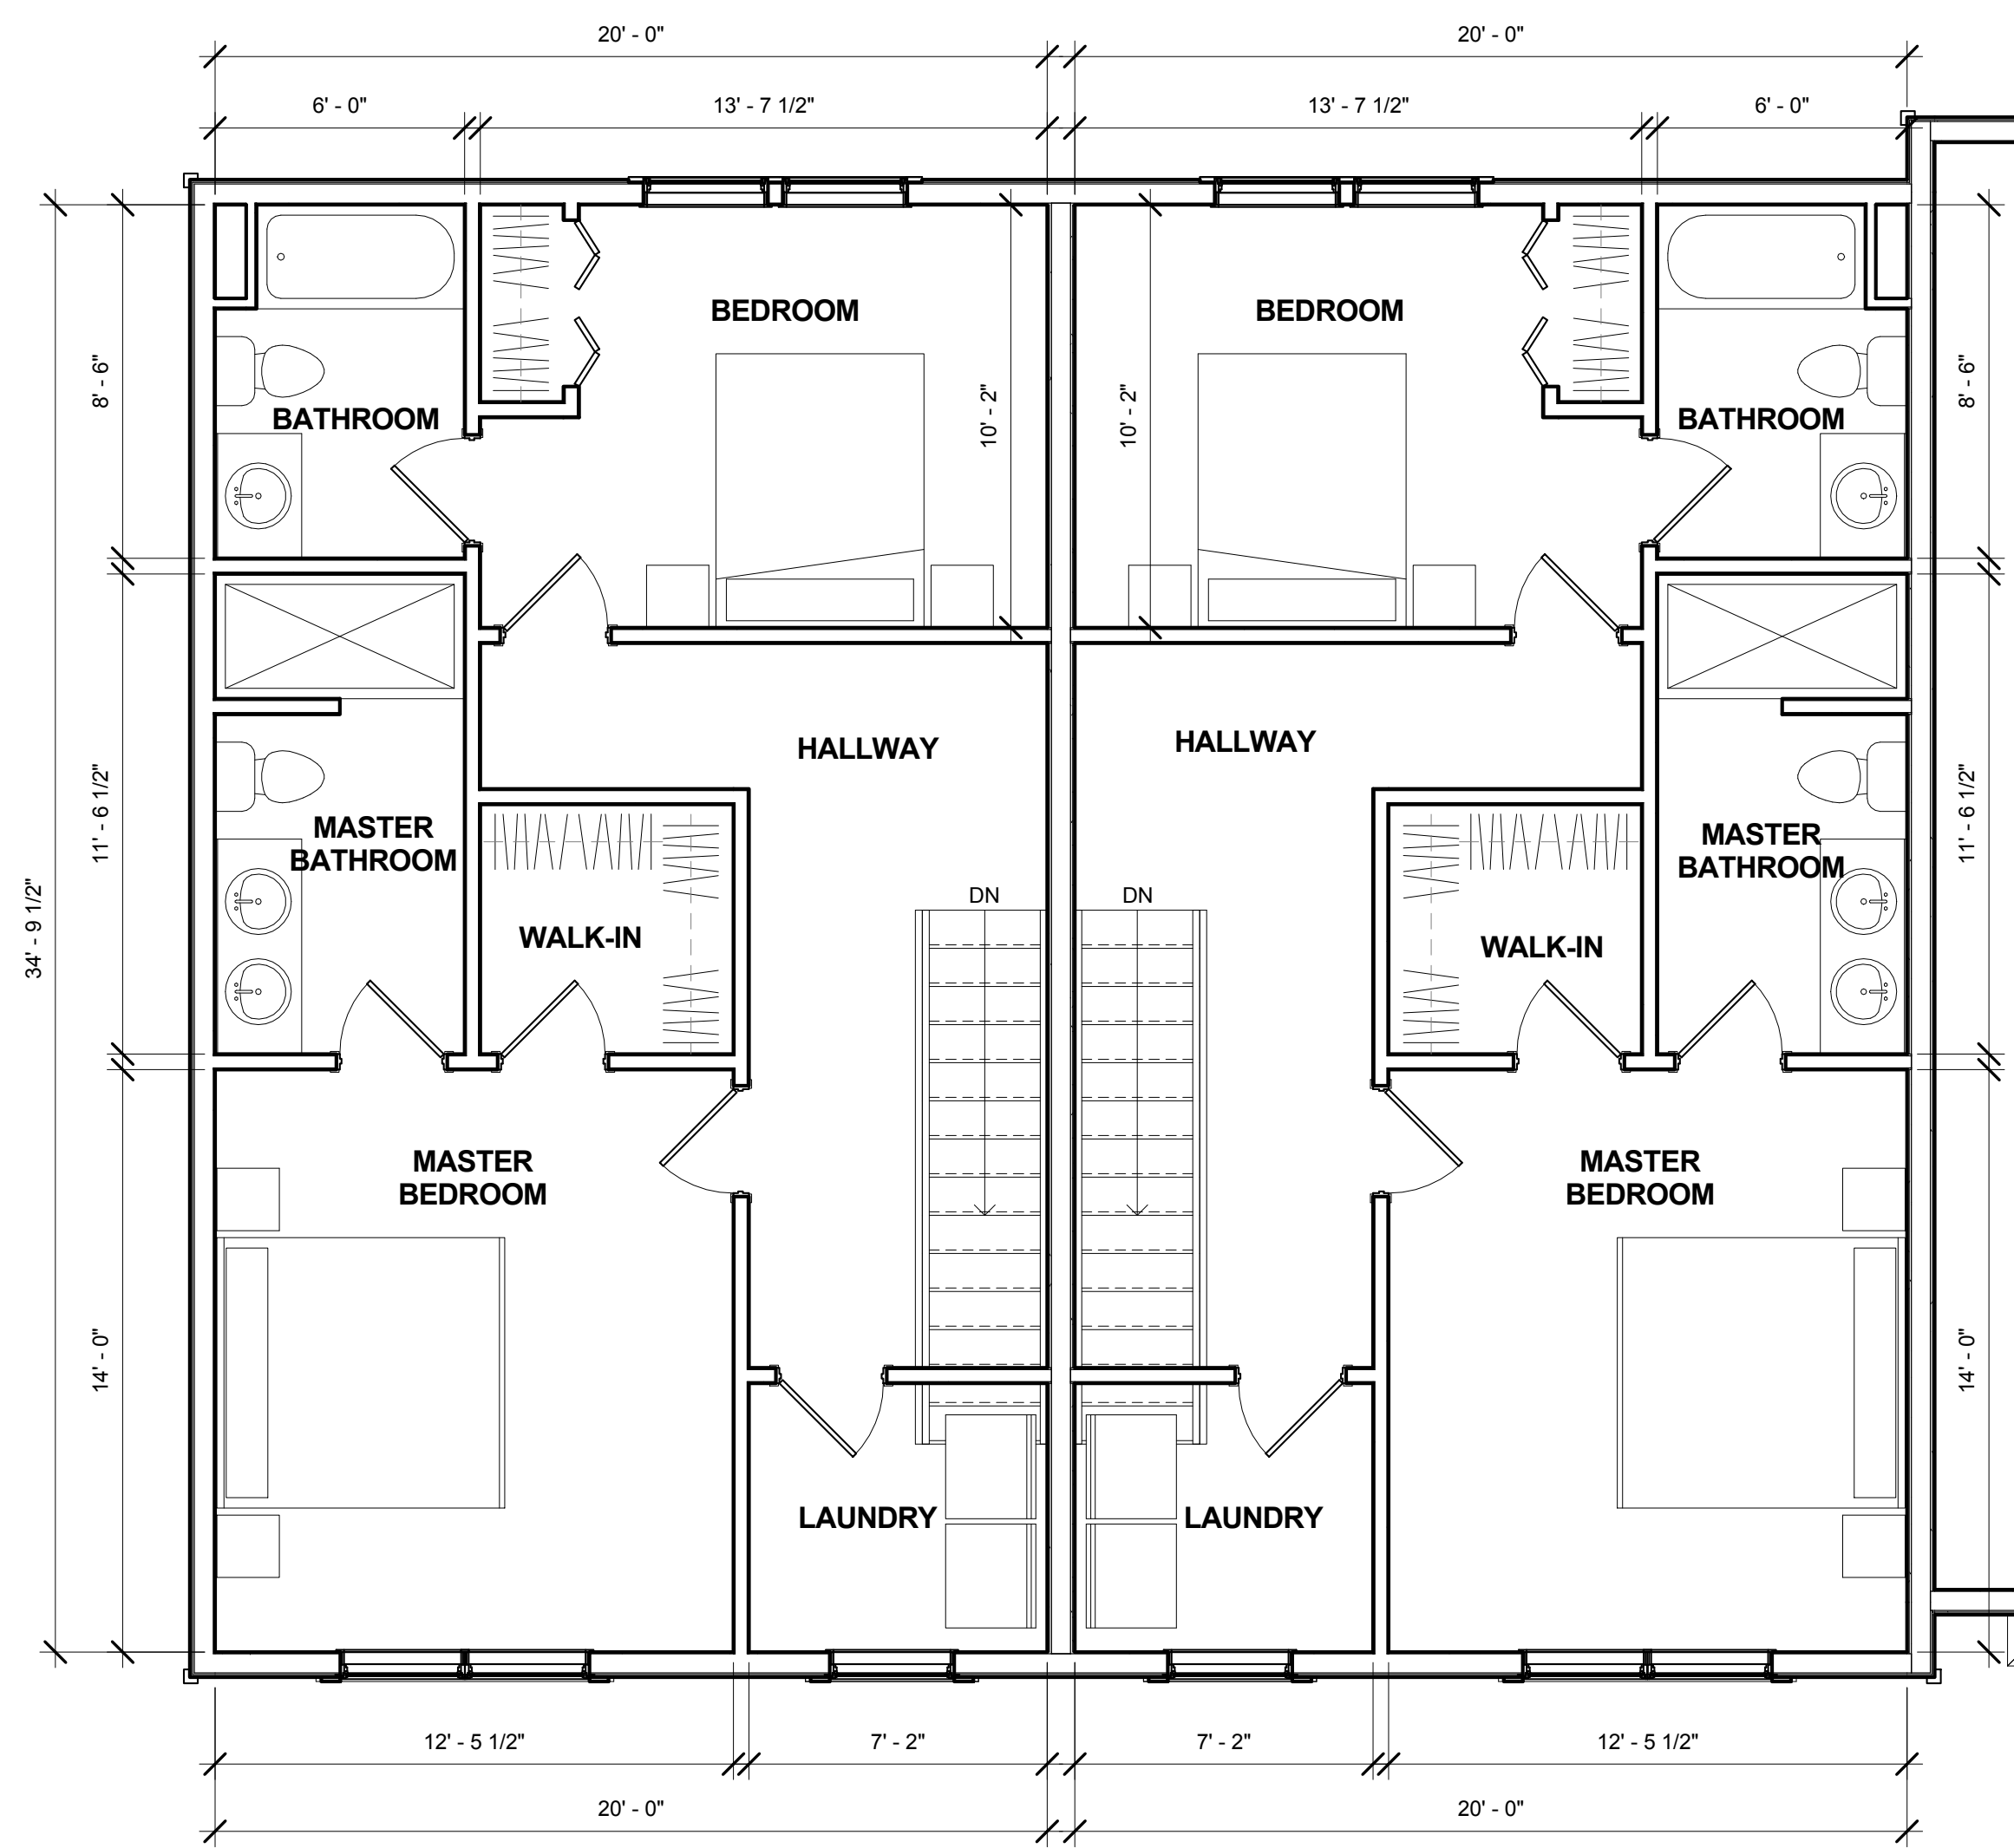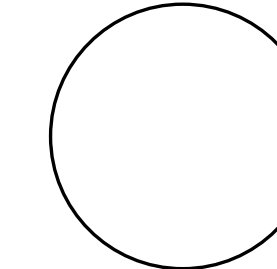

① LEVEL 3 ENLARGED FLOOR PLAN
 1/4" = 1'-0"

~ BERKELEY TOWNHOMES ~
 Residential Development

Township of Berkeley
 Ocean County, New Jersey 08721
 Block: 963 - Lots: 1-5, 18
 Block: 964 - Lots: 6, 03, 32-35

OWNER

PROJECT LOCATION

No.	REVISIONS / ISSUES	DATE

CHECKED BY: DMC DRAWN BY: DMC

SCALE:


DRAWING TITLE:

FLOOR PLANS

DRAWING No:

A102


ENGINEER
 ARCHITECT & ENGINEER SIGNATURE & SEAL BOX

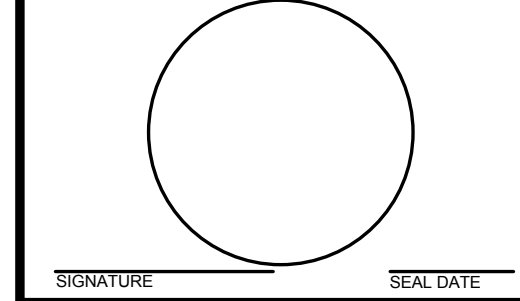

SIGNATURE SEAL DATE



① FRONT ELEVATION
 3/16" = 1'-0"

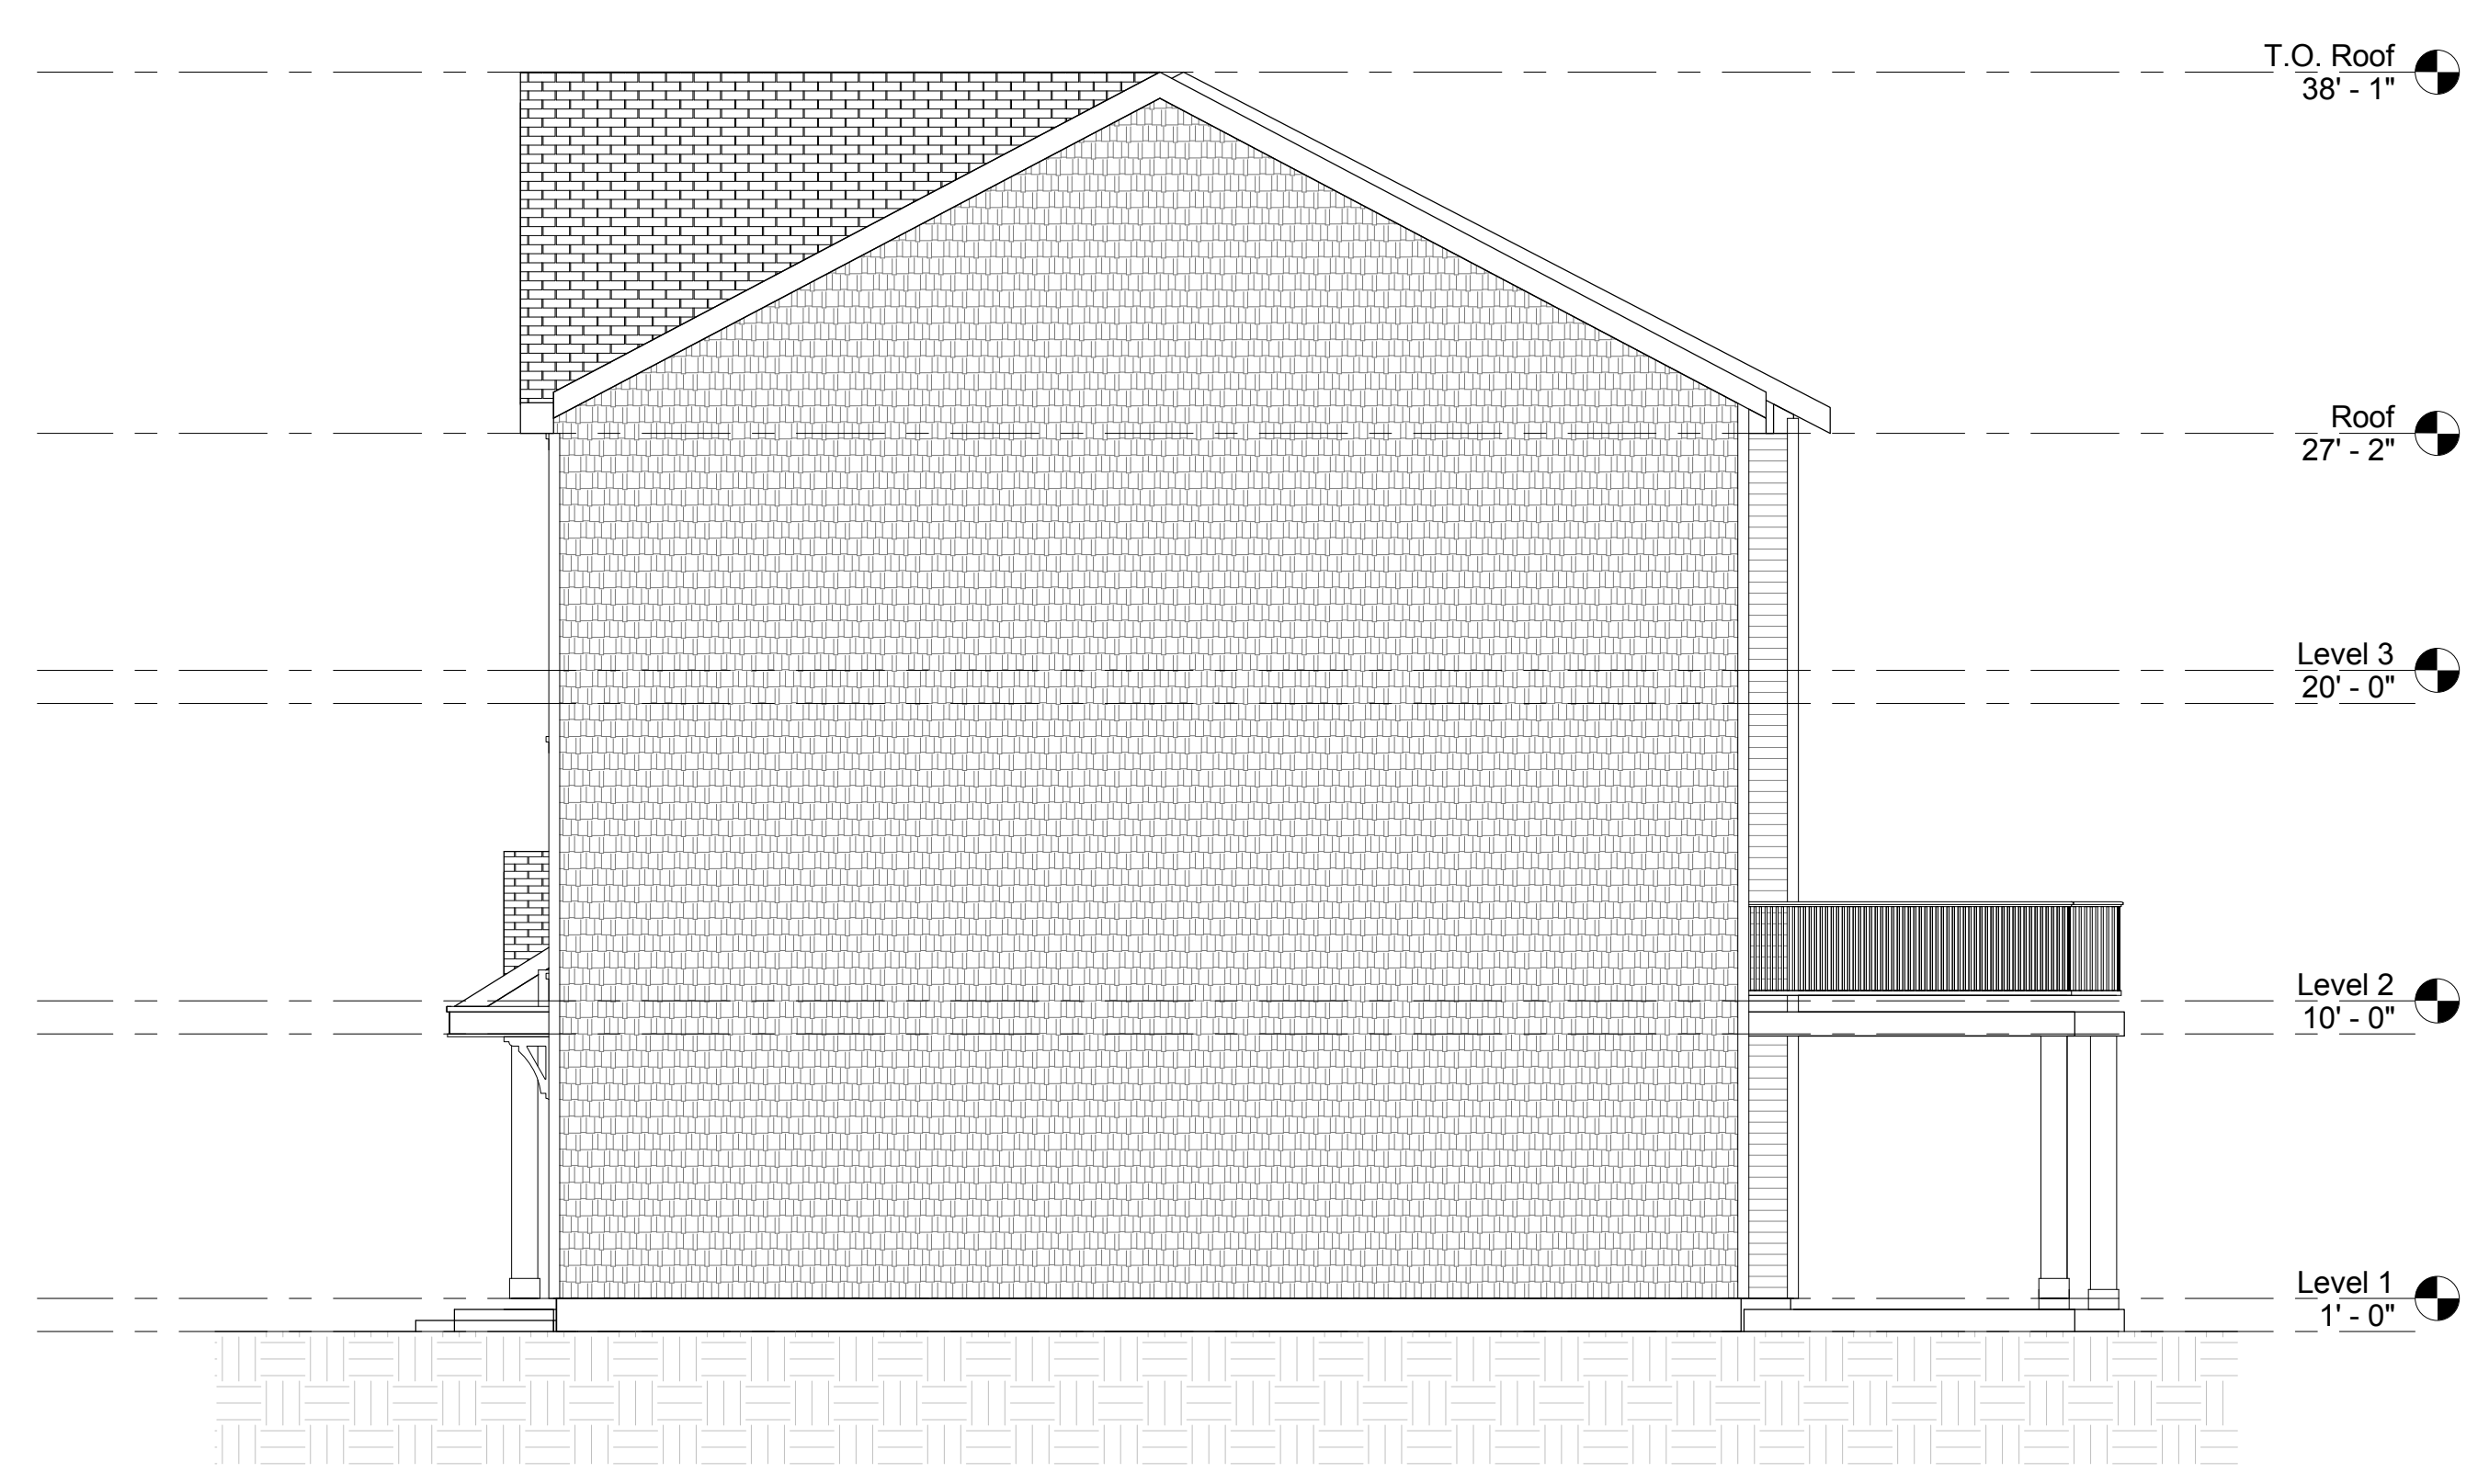

② RIGHT ELEVATION
 3/16" = 1'-0"

~ BERKELEY TOWNHOMES ~
 Residential Development
 Township of Berkeley
 Ocean County, New Jersey 08721
 Block: 963 - Lots: 1-5, 18
 Block: 964 - Lots: 6, 02, 6, 03, 32-35

OWNER

PROJECT
 LOCATION

No.	REVISIONS / ISSUES	DATE

CHECKED BY: DMC DRAWN BY: DMC

SCALE:

DRAWING TITLE:
ELEVATIONS

DRAWING No:
A200

ENGINEER
 ARCHITECT & ENGINEER
 SIGNATURE & SEAL BOX
 SIGNATURE _____ SEAL DATE _____

~ BERKELEY TOWNHOMES ~
 Residential Development
 Township of Berkeley
 Ocean County, New Jersey 08721
 Block: 963 - Lots: 1-5, 18
 Block: 964 - Lots: 6, 02, 6, 03, 32-35

OWNER _____ PROJECT LOCATION _____

No.	REVISIONS / ISSUES	DATE

CHECKED BY: DMC DRAWN BY: DMC


SCALE: _____

DRAWING TITLE: **ELEVATIONS**

DRAWING No: **A201**



① BACK ELEVATION
 3/16" = 1'-0"

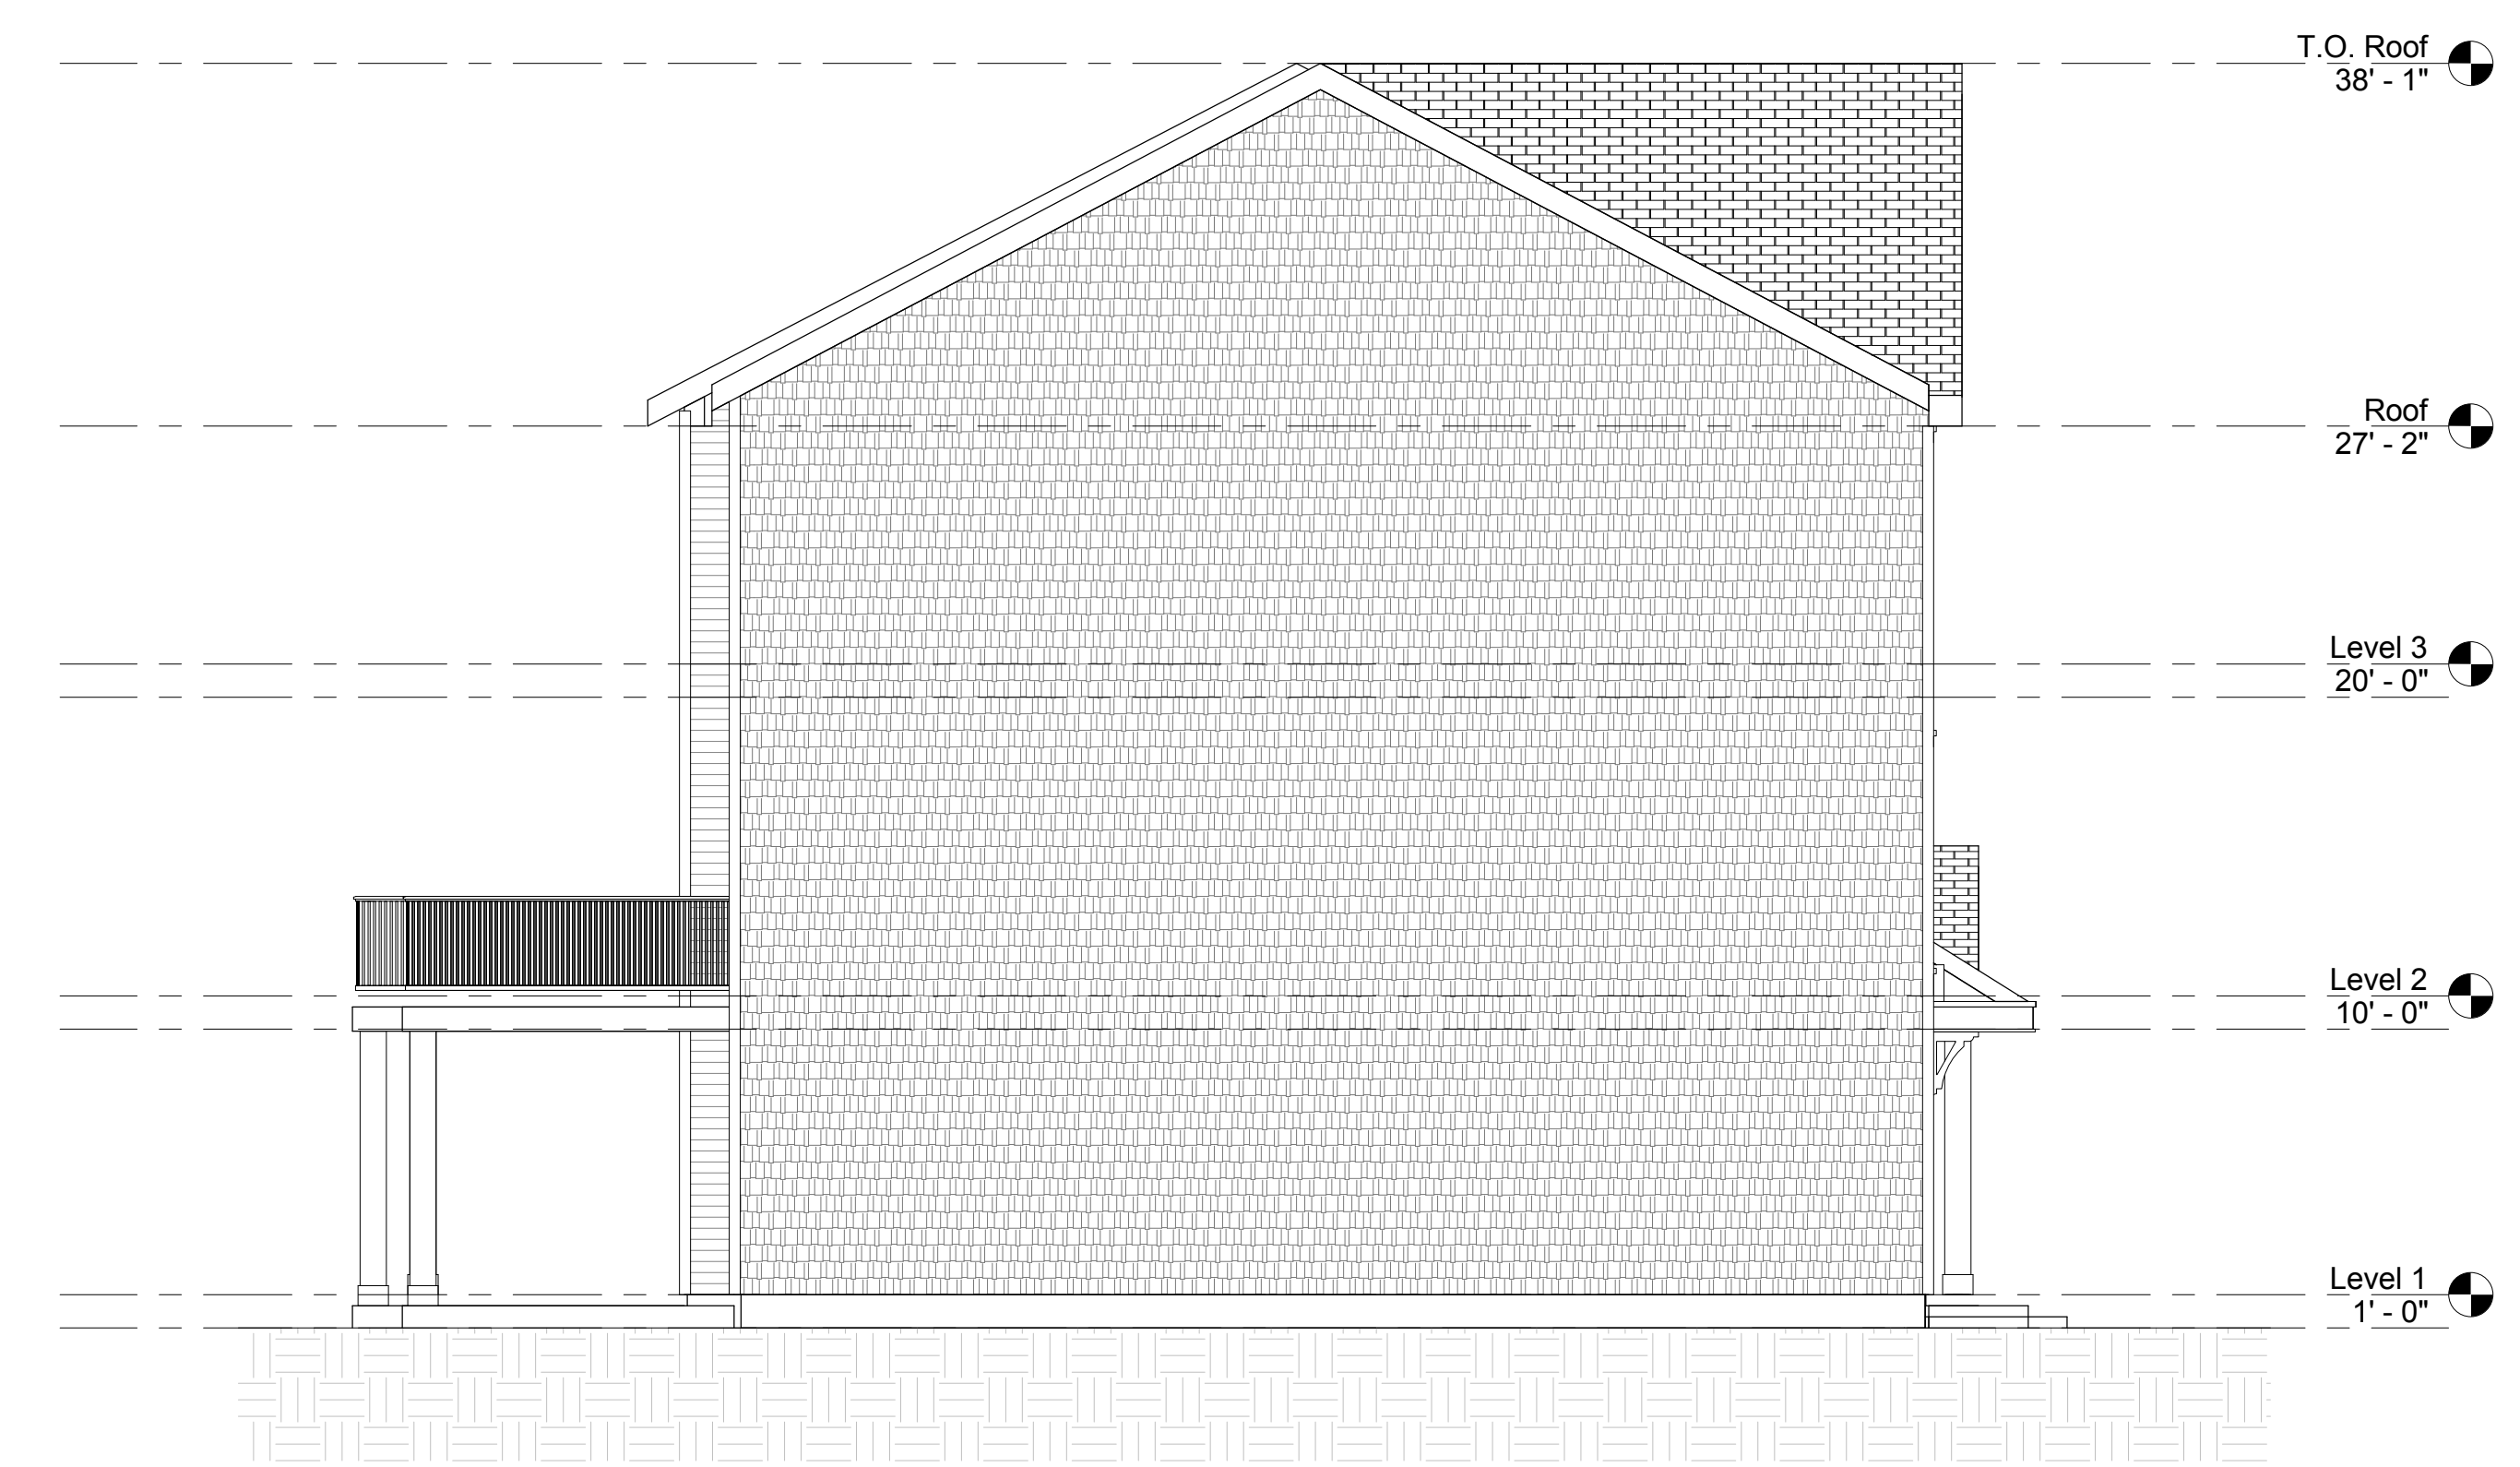

② LEFT ELEVATION
 3/16" = 1'-0"