

RAILROAD

PLANNED DRIVE

PLANNED DRIVE

STORM WATER POND

PLANNED DRIVE

SHARED PYLON SIGN

FUTURE DEVELOPMENT

CAREY SHOPPES  
ANYTIME FITNESS

PLANNED DRIVE

CAREY ROAD

PLANNED DRIVE

PLANNED DRIVE

FUTURE DEVELOPMENT

Target

PNC


PLANNED DRIVE


PLANNED DRIVE

TRAFFIC SIGNAL

SHARED PYLON SIGN

STATE ROAD 32

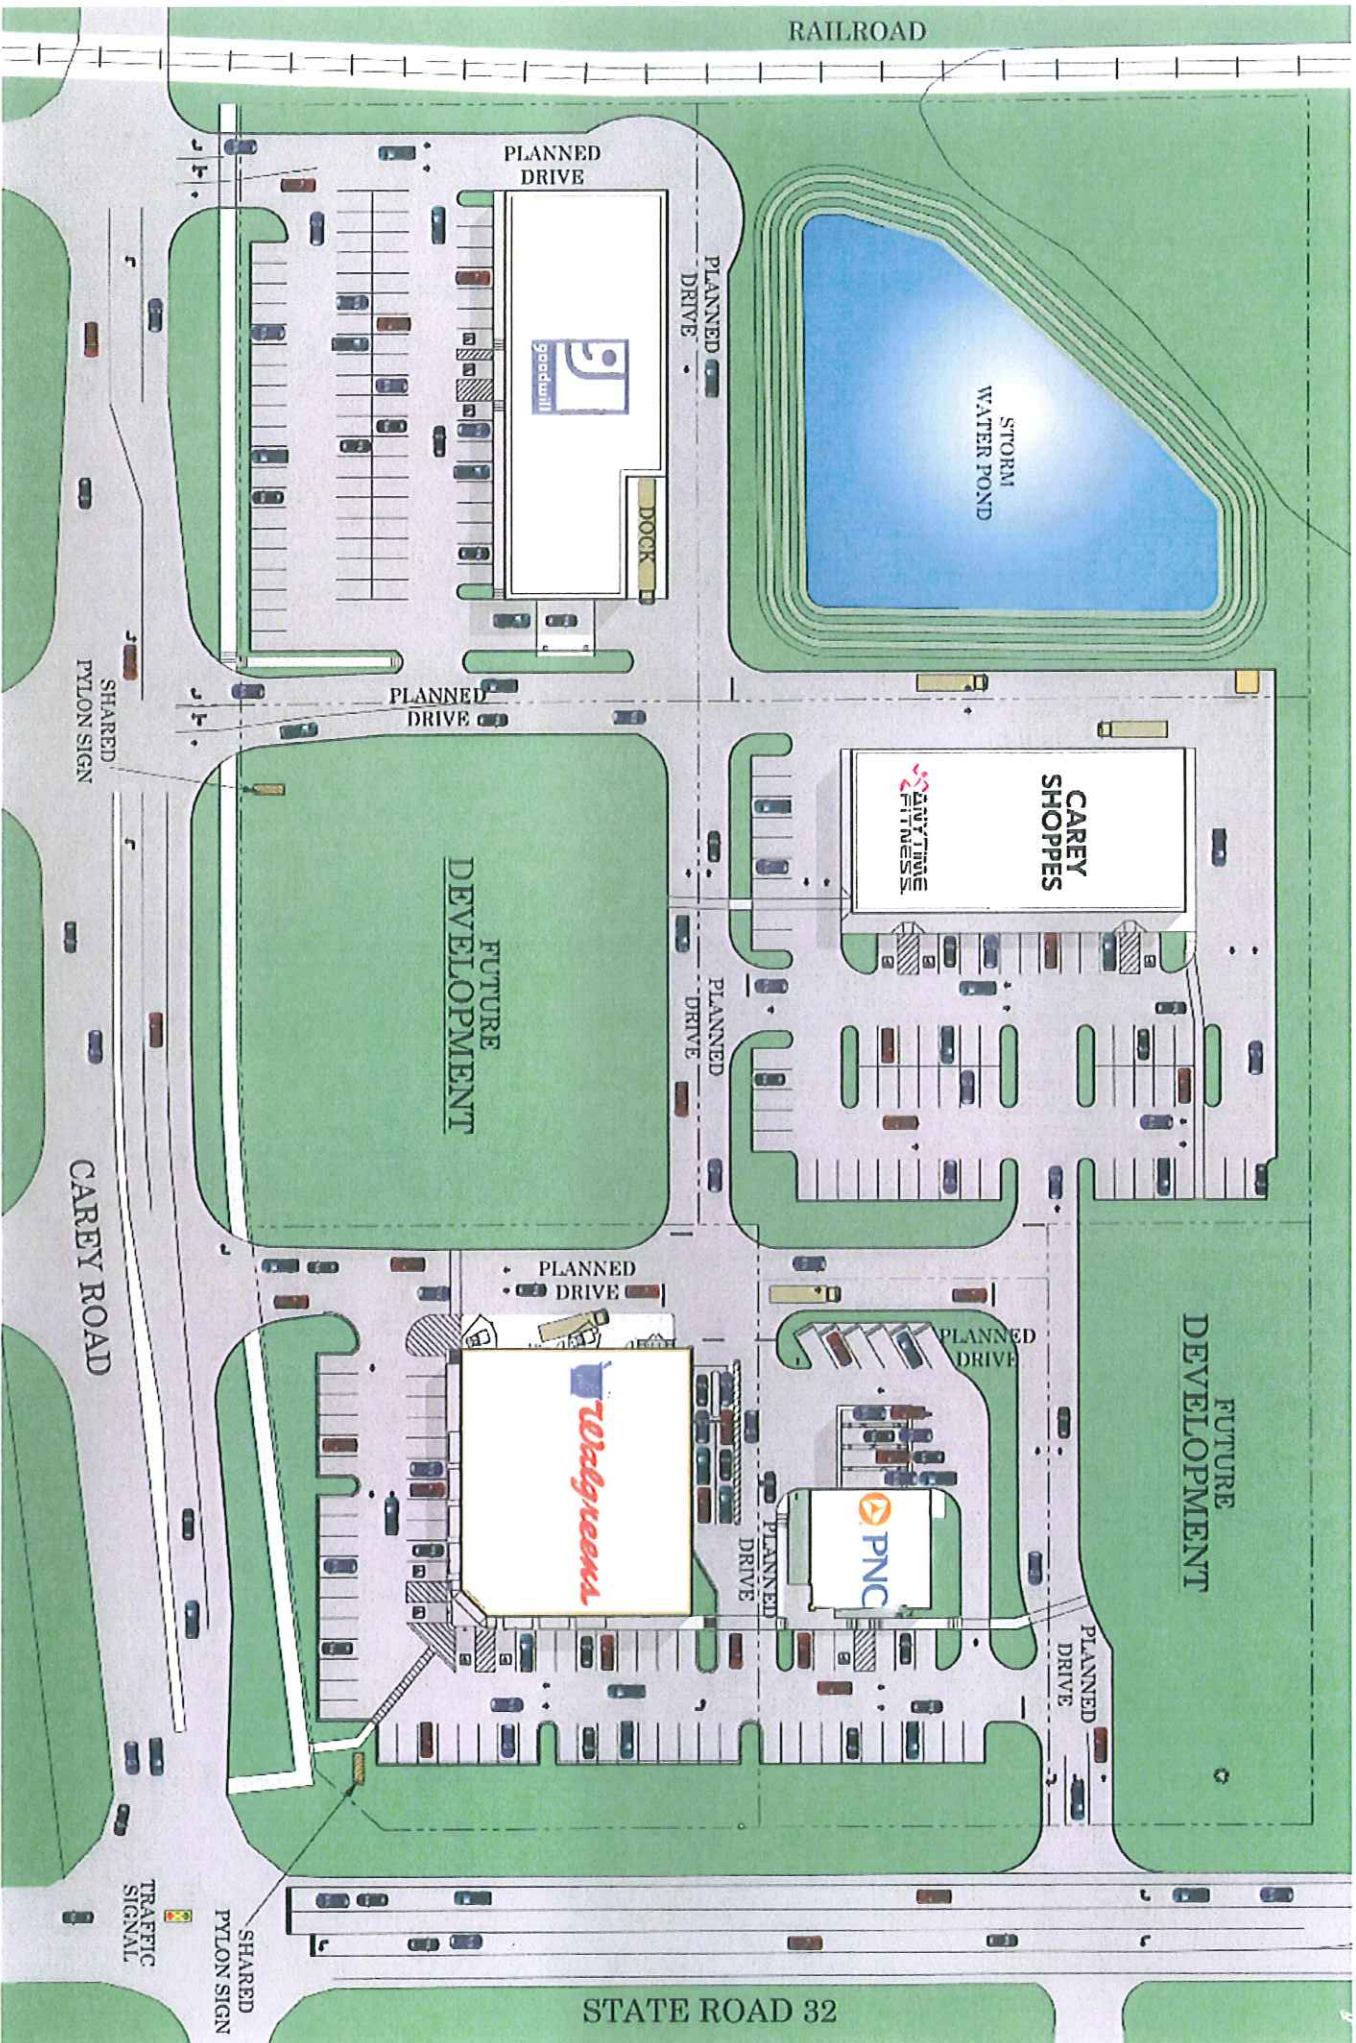

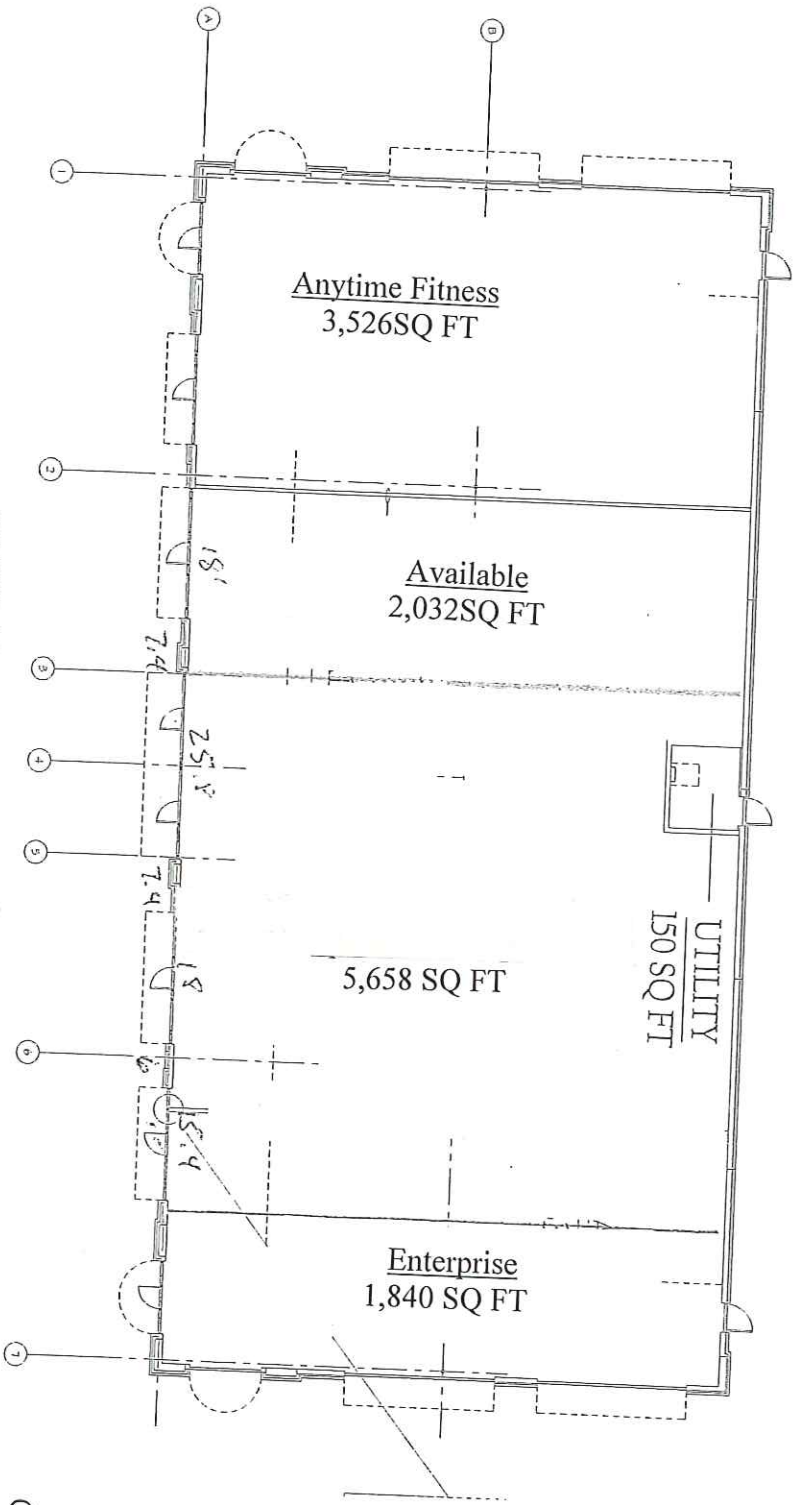

**OVERALL FLOOR PLAN**

SCALE = 1/8"=1'-0"

**CAREY SHOPPES, BLDG A**

CAREY ROAD & STATE ROAD 32  
WESTFIELD, INDIANA

OPTION 1 FEBRUARY 18, 2011



COMMERCIAL REAL ESTATE SERVICES  
836 E. 64th Street  
Indianapolis, Indiana 46220  
Ph. (317) 252-3447 Fx. (317) 205-9597

Lamson & Condon  
ARCHITECTURE  
INTERIOR DESIGN

