


GENERAL NOTES TO FLOOR PLAN:

- 1) ALL PARTITIONS ARE TYPE 'A-4', UNLESS NOTED OTHERWISE (U.N.O.).
- 2) DIMENSIONS ARE FROM FACE OF GWB TO FACE OF GWB, U.N.O.
- 3) ANY CONFLICTS FOUND IN CONSTRUCTION DOCUMENTS SHALL BE BROUGHT TO THE ARCHITECT'S ATTENTION BEFORE ANY WORK BEGINS.
- 4) WHERE DOUBLE GYPSUM BOARD PARTITION ARE IN LINE AND ABUTTS AGAINST A SINGLE GYPSUM BOARD PARTITION, ALIGN SO AS TO HAVE A FLUSH FINISH.

NOT FOR REGULATORY APPROVAL,  
PERMITTING OR CONSTRUCTION

D  
C  
B  
A

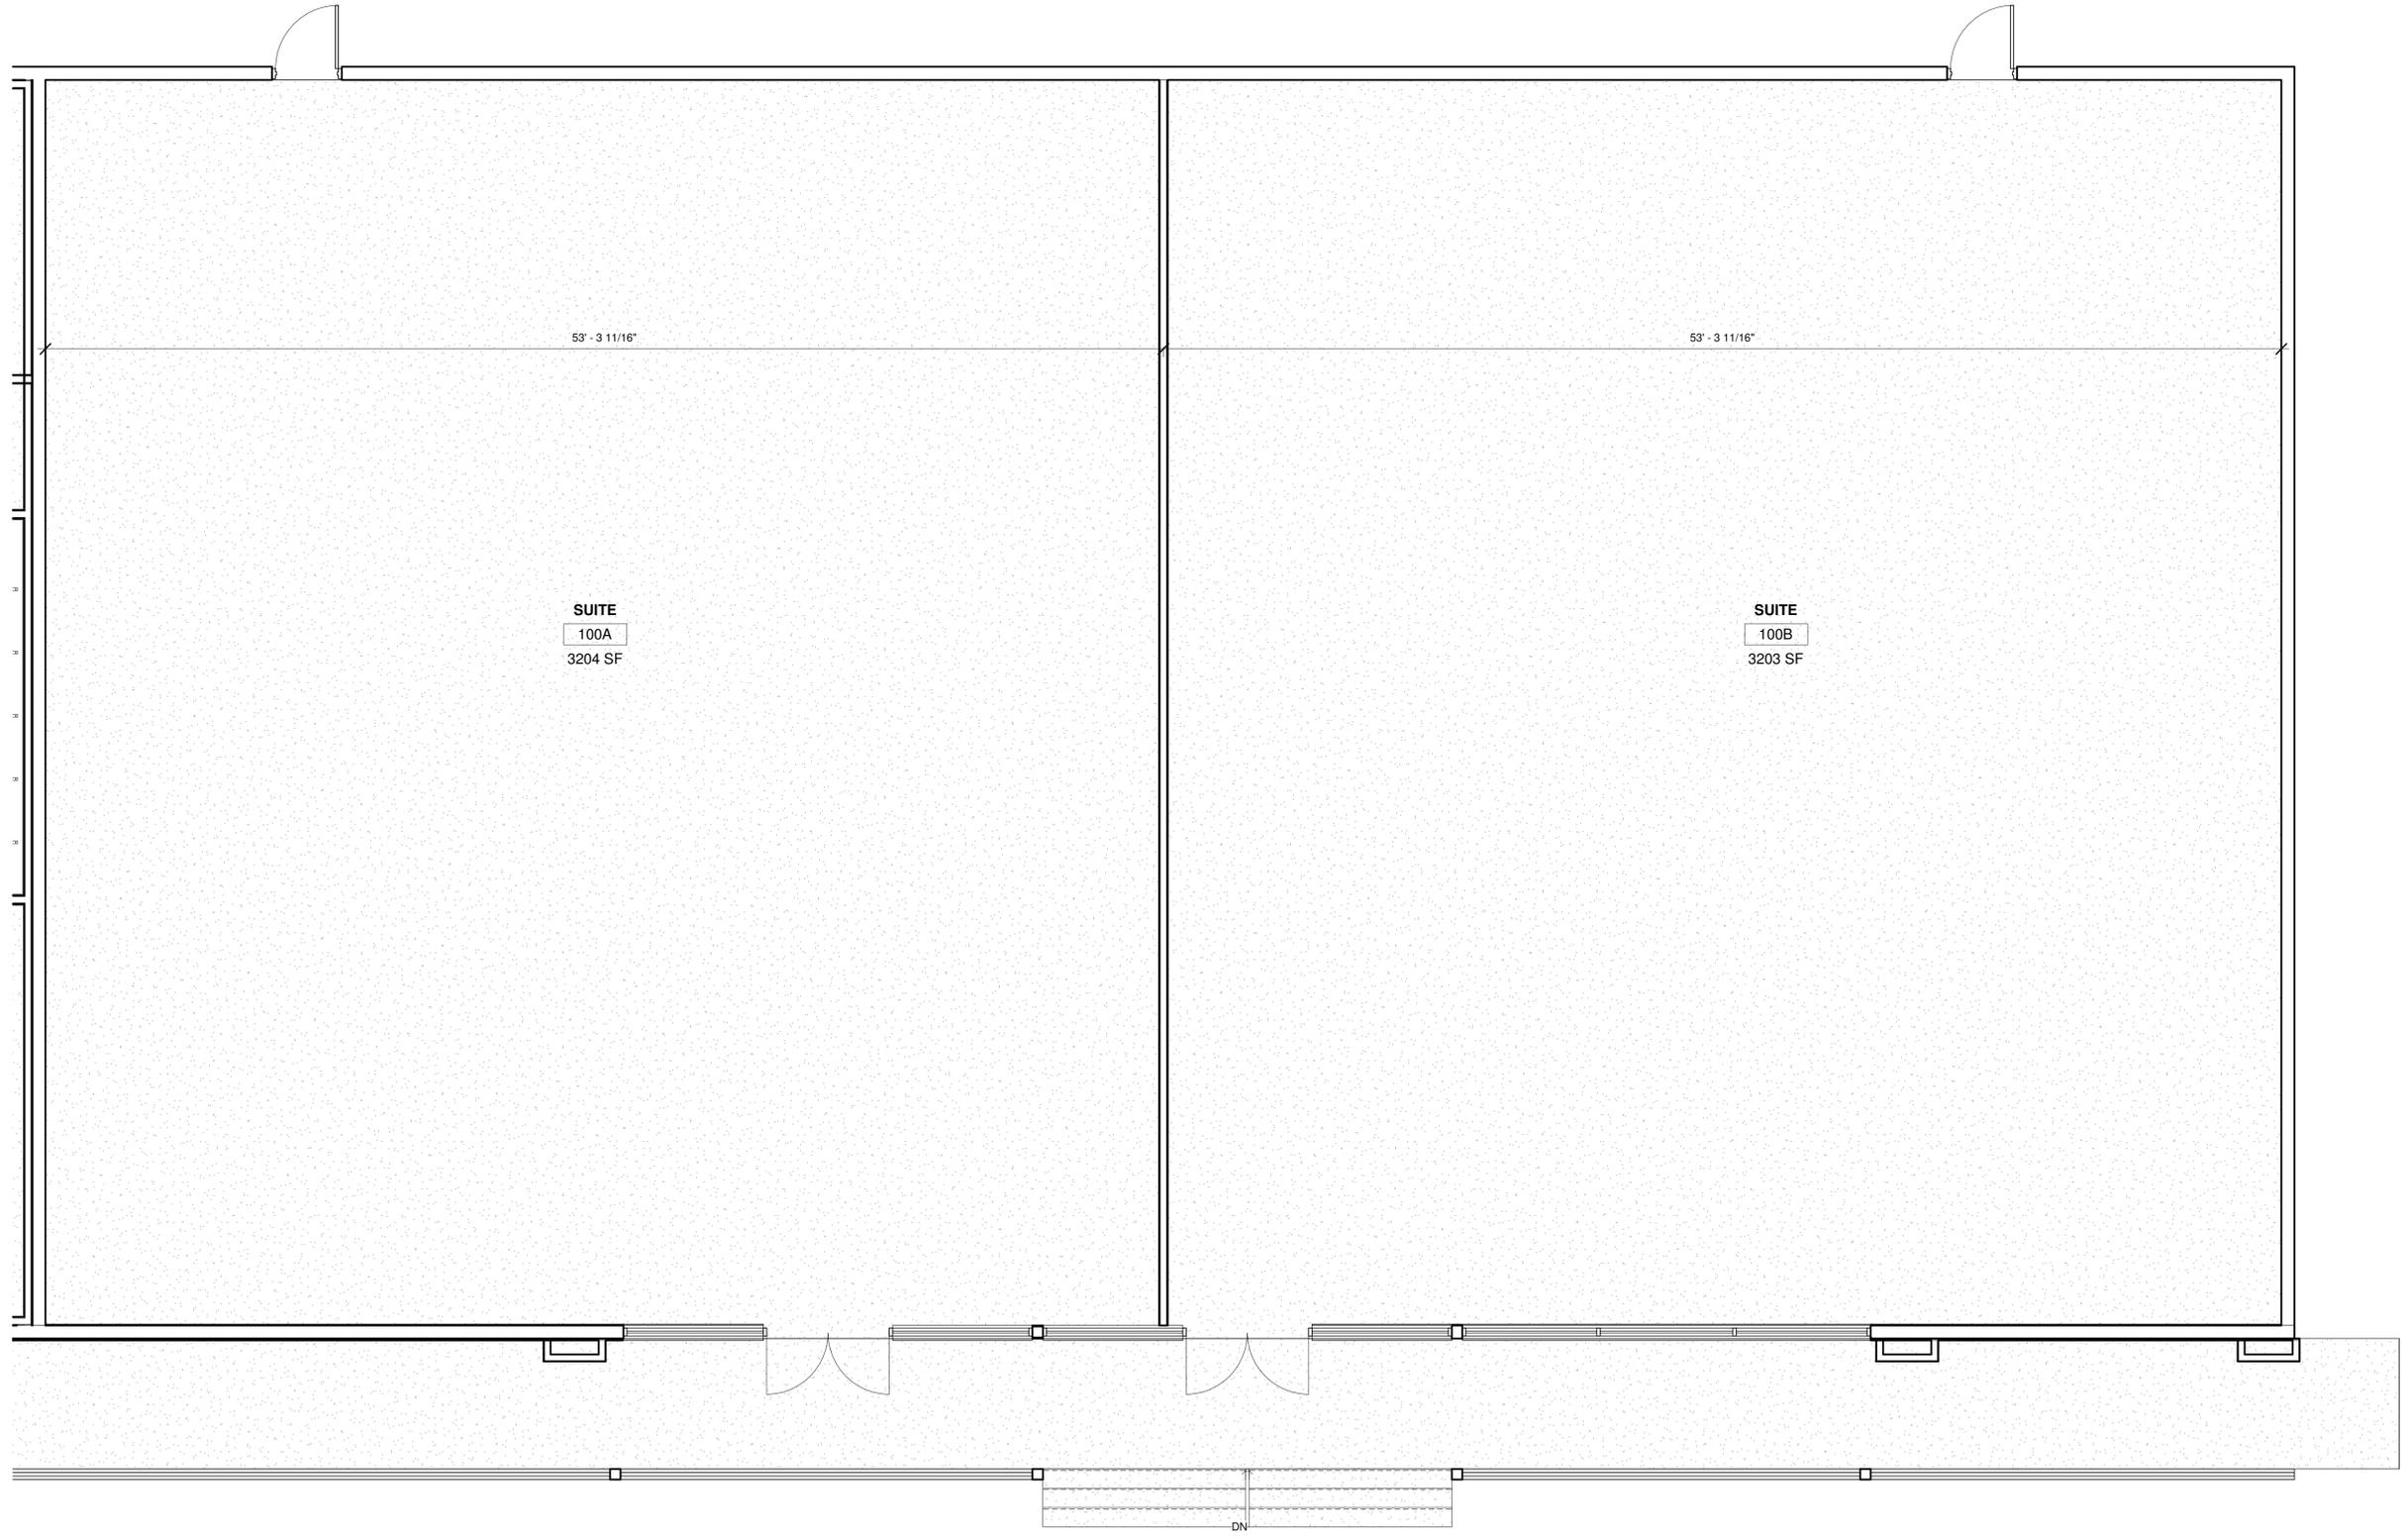

**901 AUSTIN - SUITE 100**  
TYLER WOLF  
901 N. AUSTIN AVE., GEORGETOWN, TX 78626

PROJECT PHASE  
CONCEPTUAL  
REVISIONS

PROJECT NUMBER  
20116-01  
DATE ISSUED  
TBD  
SHEET TITLE  
FIRST FLOOR PLAN

SHEET NUMBER  
**A101**

① FIRST FLOOR PLAN  
1/4" = 1'-0"

5 4 3 2 1

5 4 3 2 1