

Industrial Building for Lease
10 Mozzone Blvd
Taunton, MA



33,968 +/- Available

4.6 Acres

Donahueassociates.com

3,500 SF Office

7 Loading Docks

6 Drive-In Doors @14'


Clear Span -No

Columns

17'-22' Clear Height

Electrical: 800Amp @ 480



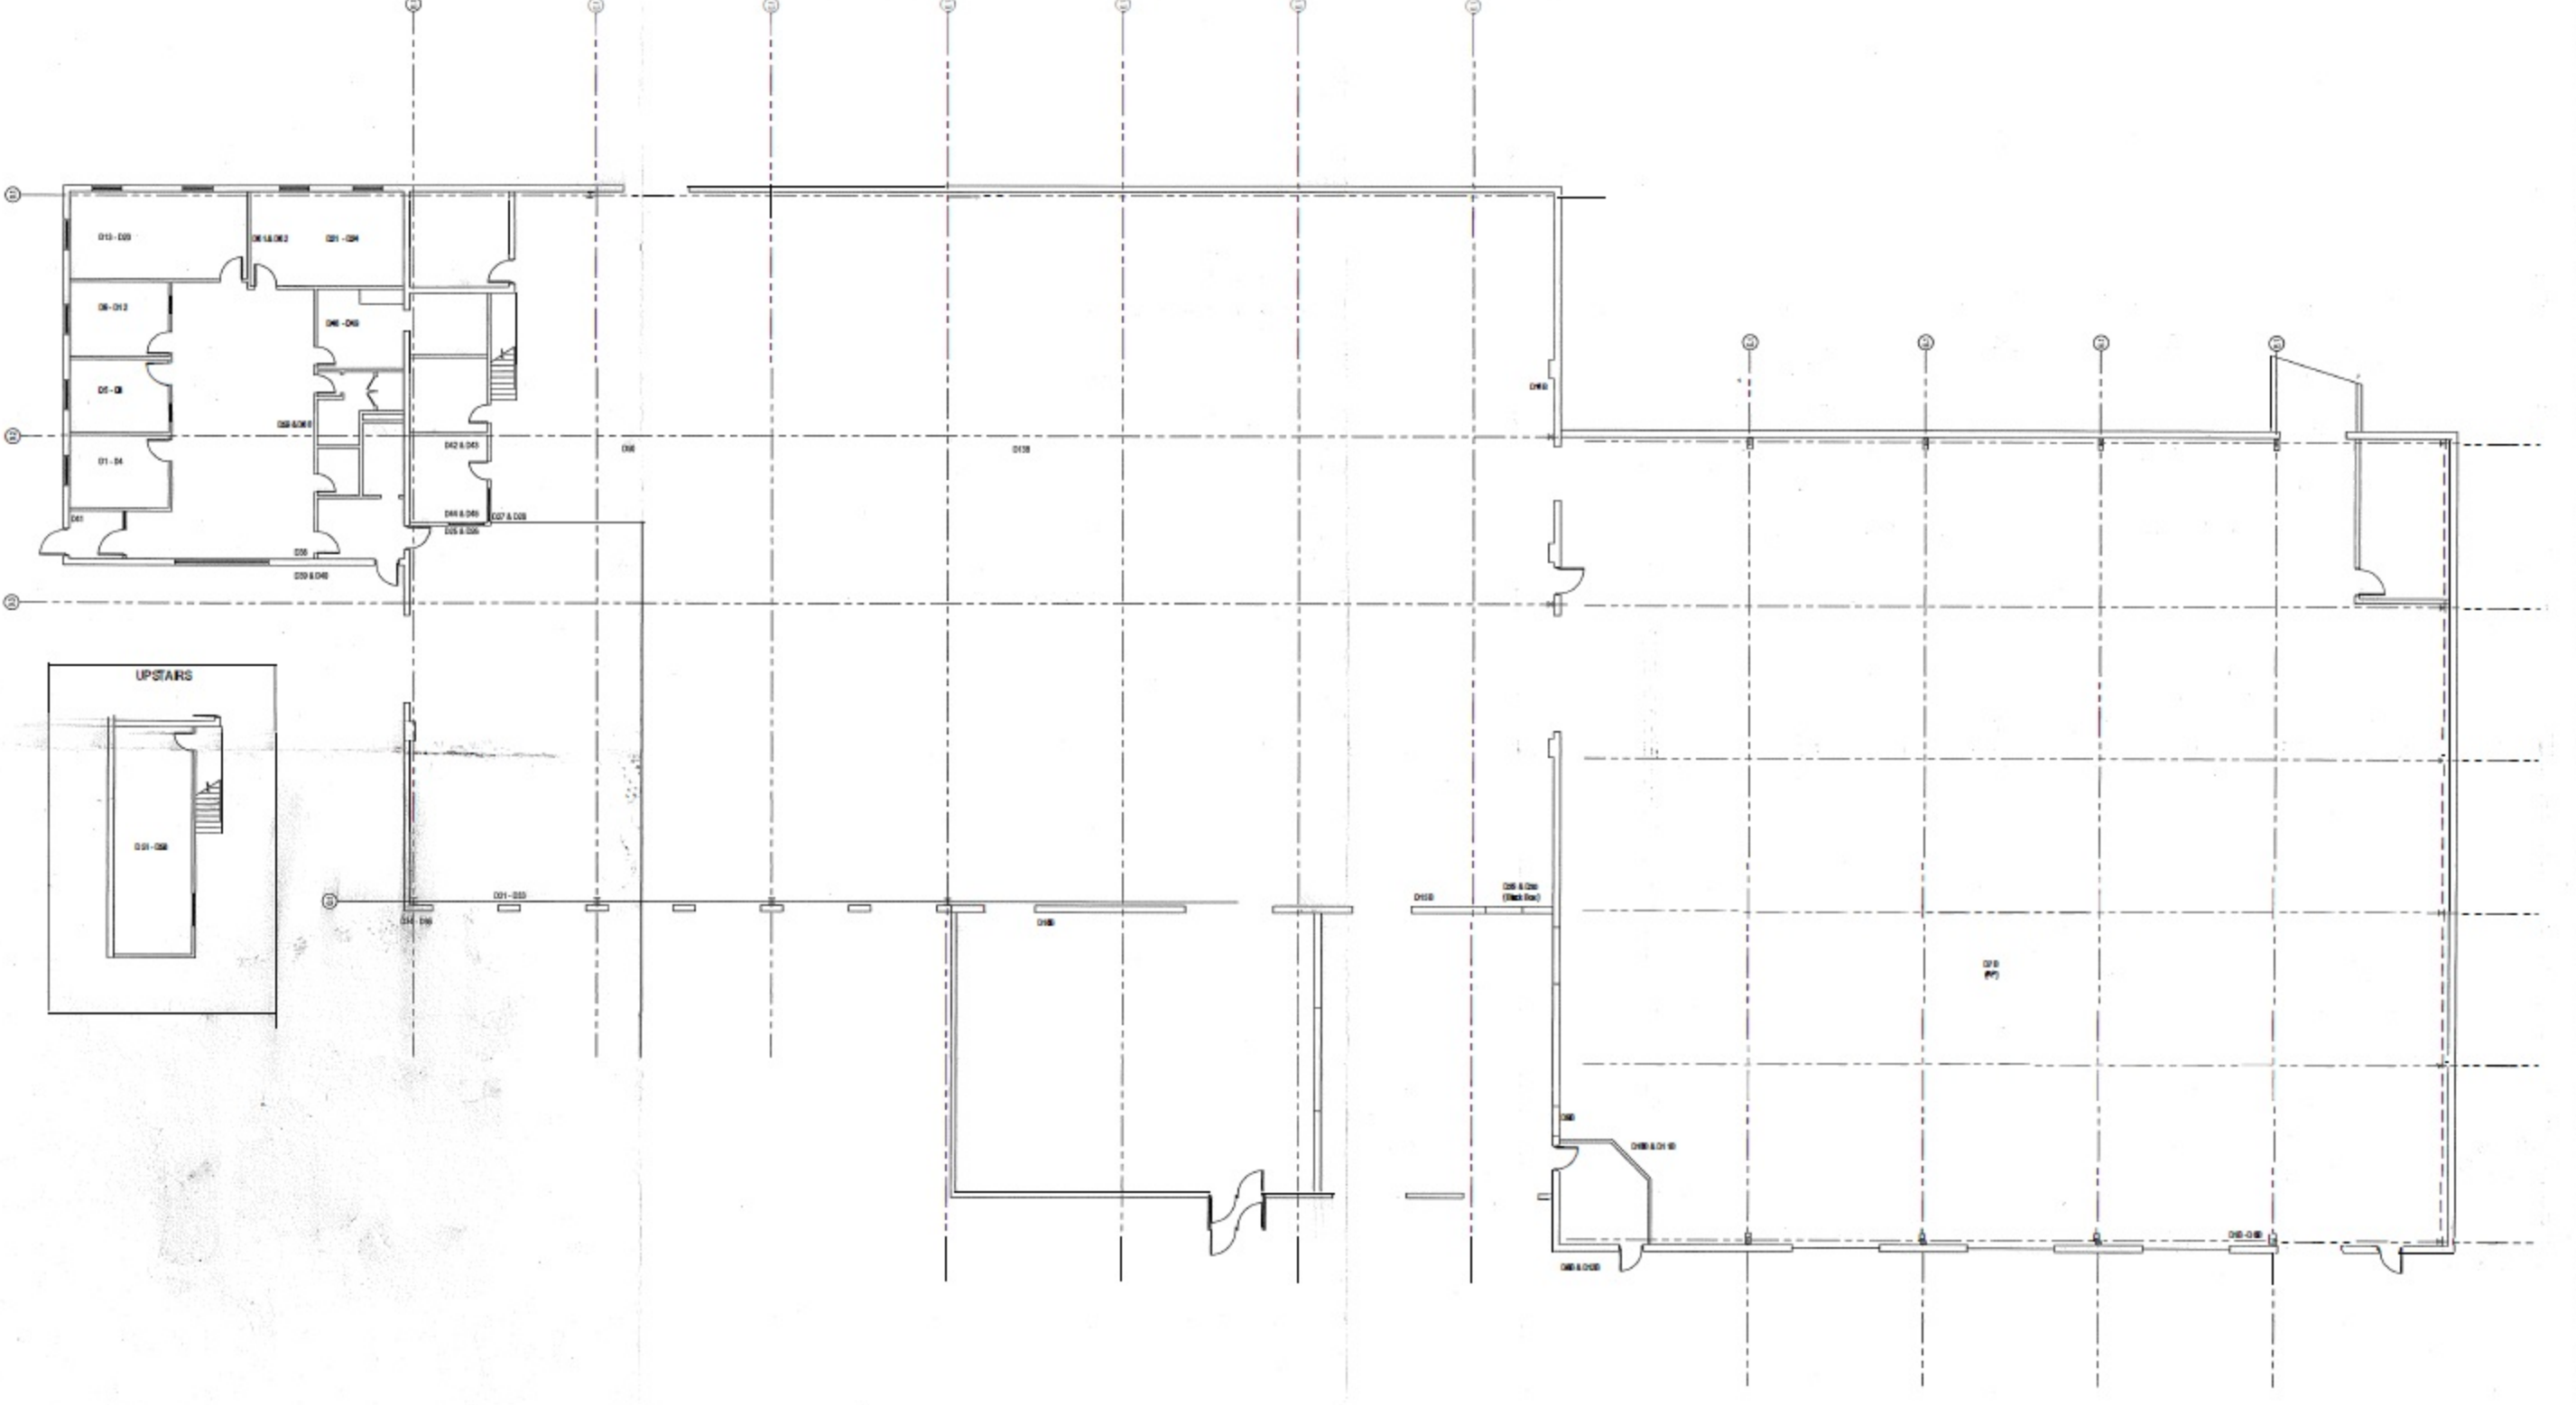


1 Data Port Locations
 SCALE 3/32"=1'-0"

DRAWING NUMBER 10 MOZZONE BLVD. TAUNTON, MA 02780 PROJECT NO. 0213	DATE: 04/15/09 DRAWN: [Name] CHECKED: [Name]	SHEET NO.: A100	PROJECT: 10 MOZZONE BLVD. TAUNTON, MA 02780
	TITLE: FLOOR PLAN	DRAWN BY: [Name]	CHECKED BY: [Name]

N/F N.Y., N.H. & H. Railroad

S 75° 09' 20" W
355.00'

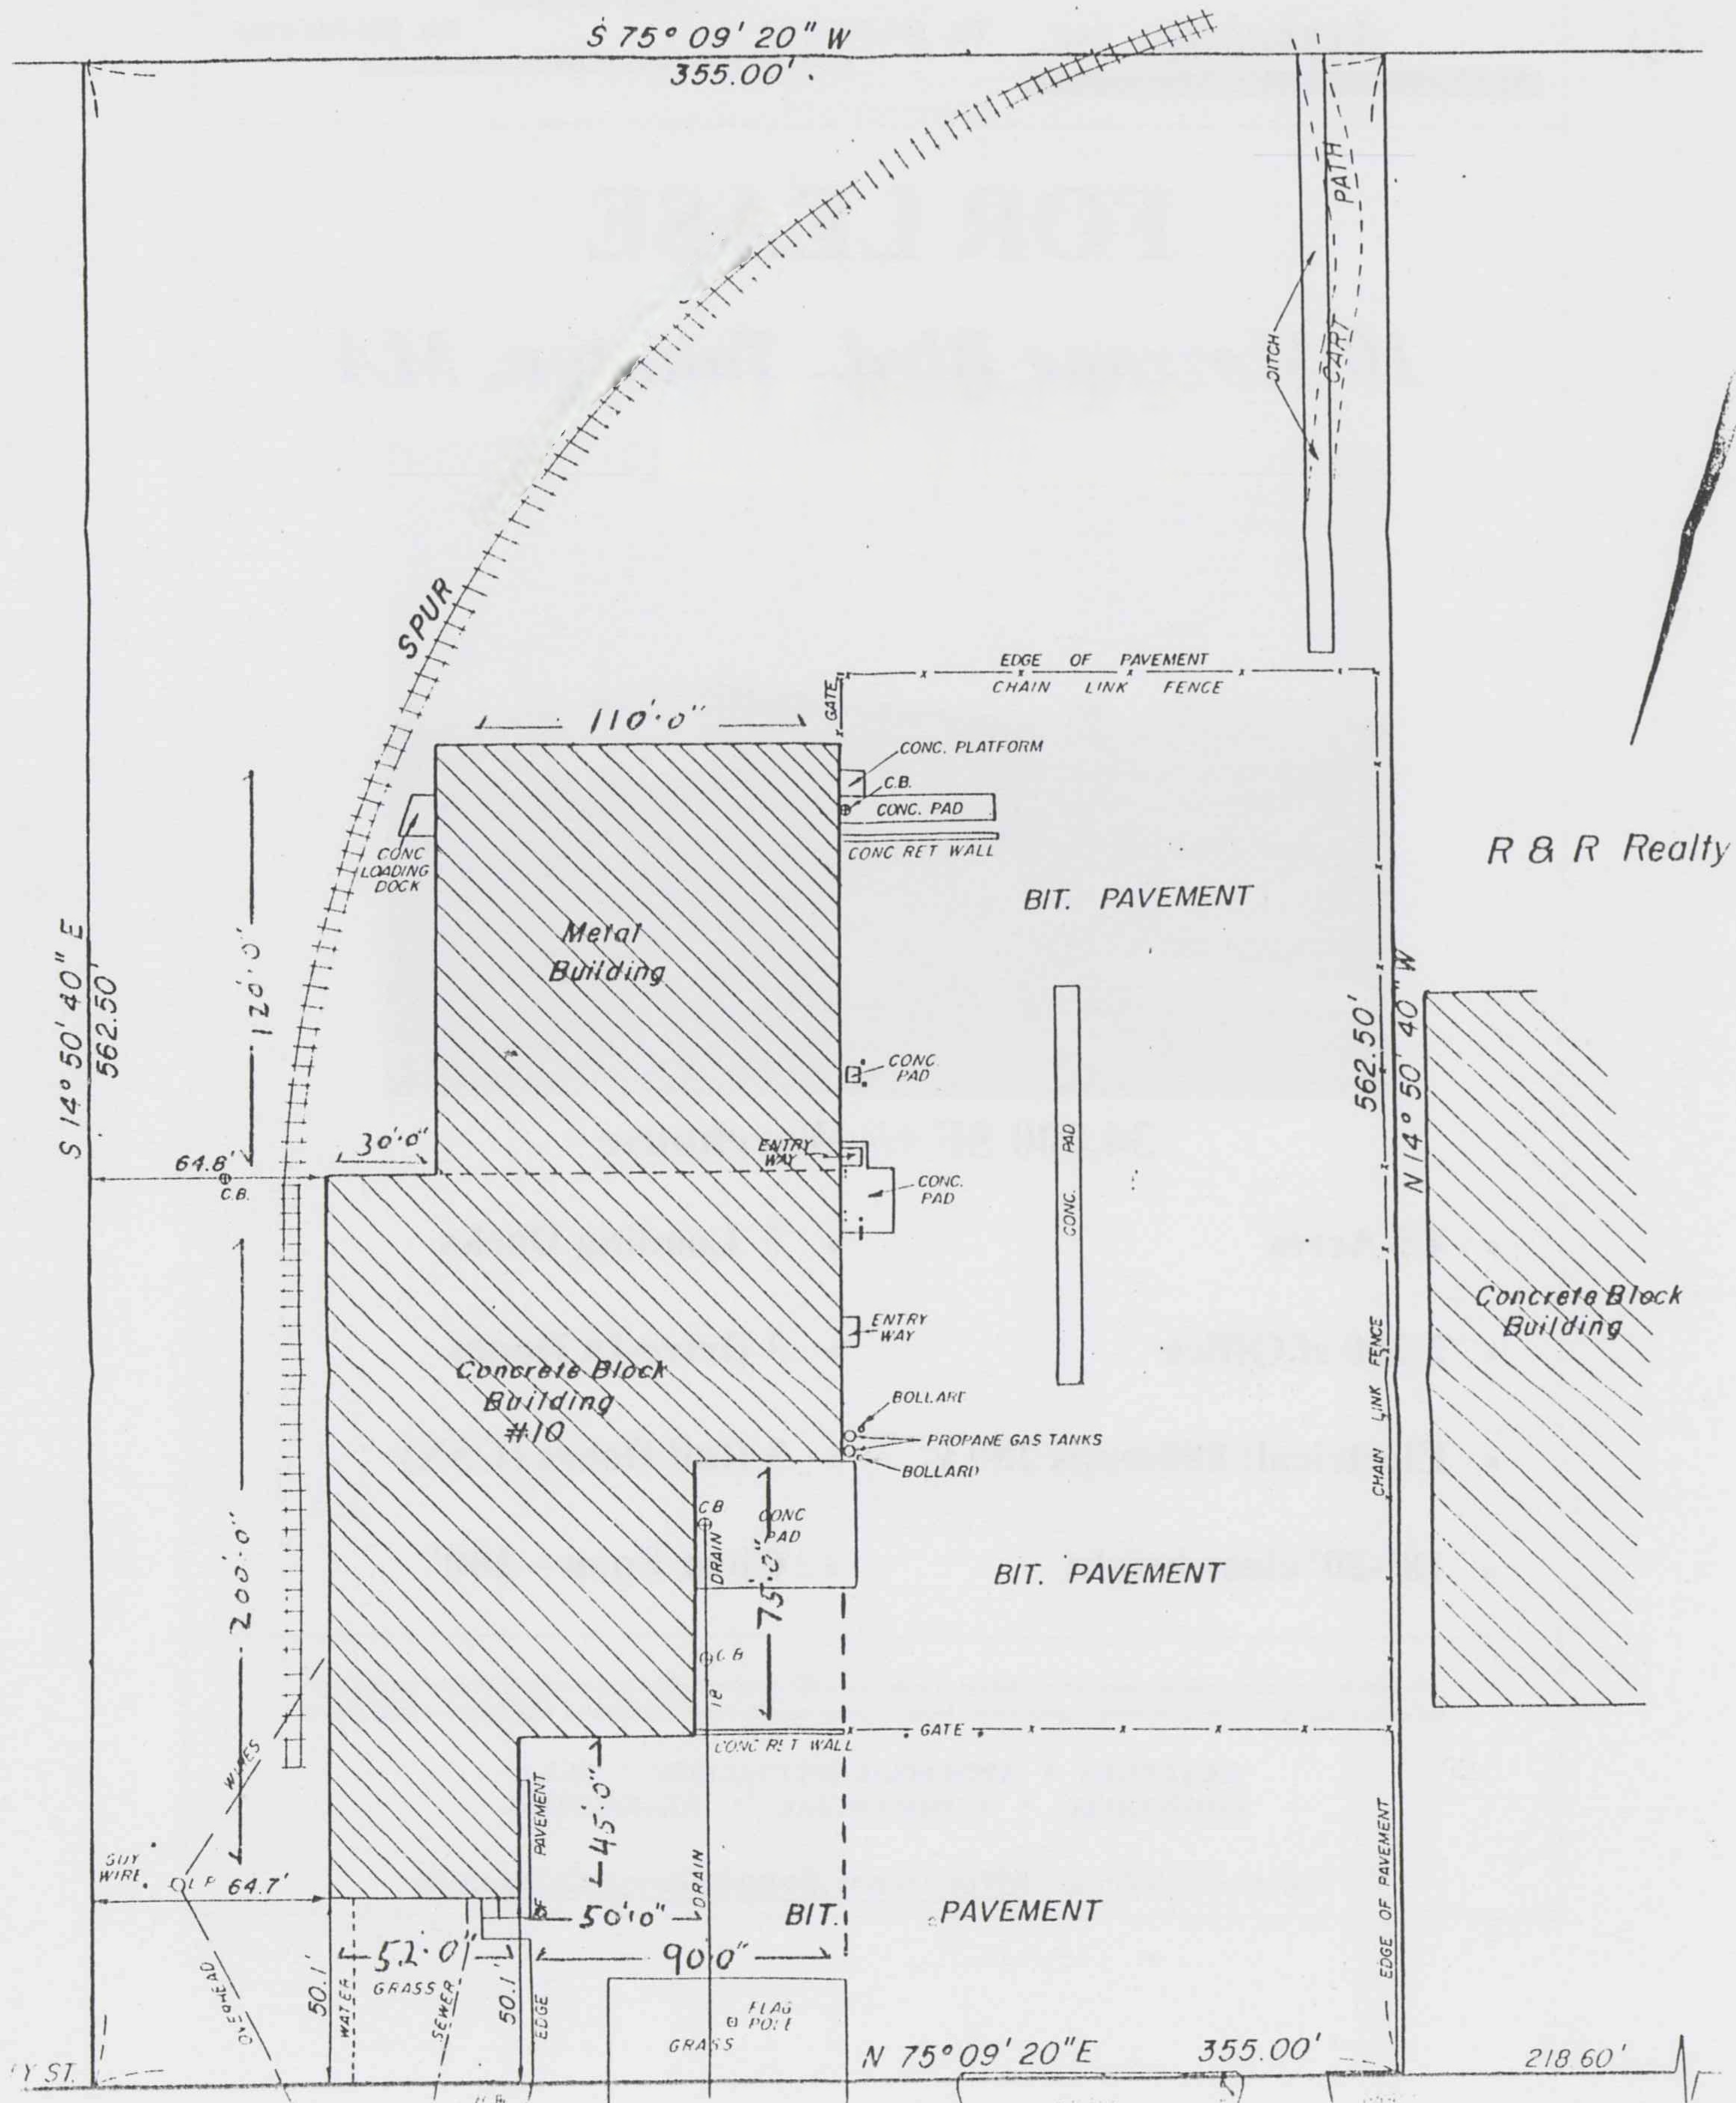

R & R Realty

Concrete Block Building

Y ST.

N 75° 09' 20" E

355.00'

218.60'