


PREPARED FOR:
Worldco
1388 Sutter Street, Suite 730
San Francisco, CA 94109
Tel (650) 504-2679



*Measured Area: 2,786 s.f.
Exterior Area: 155 s.f.

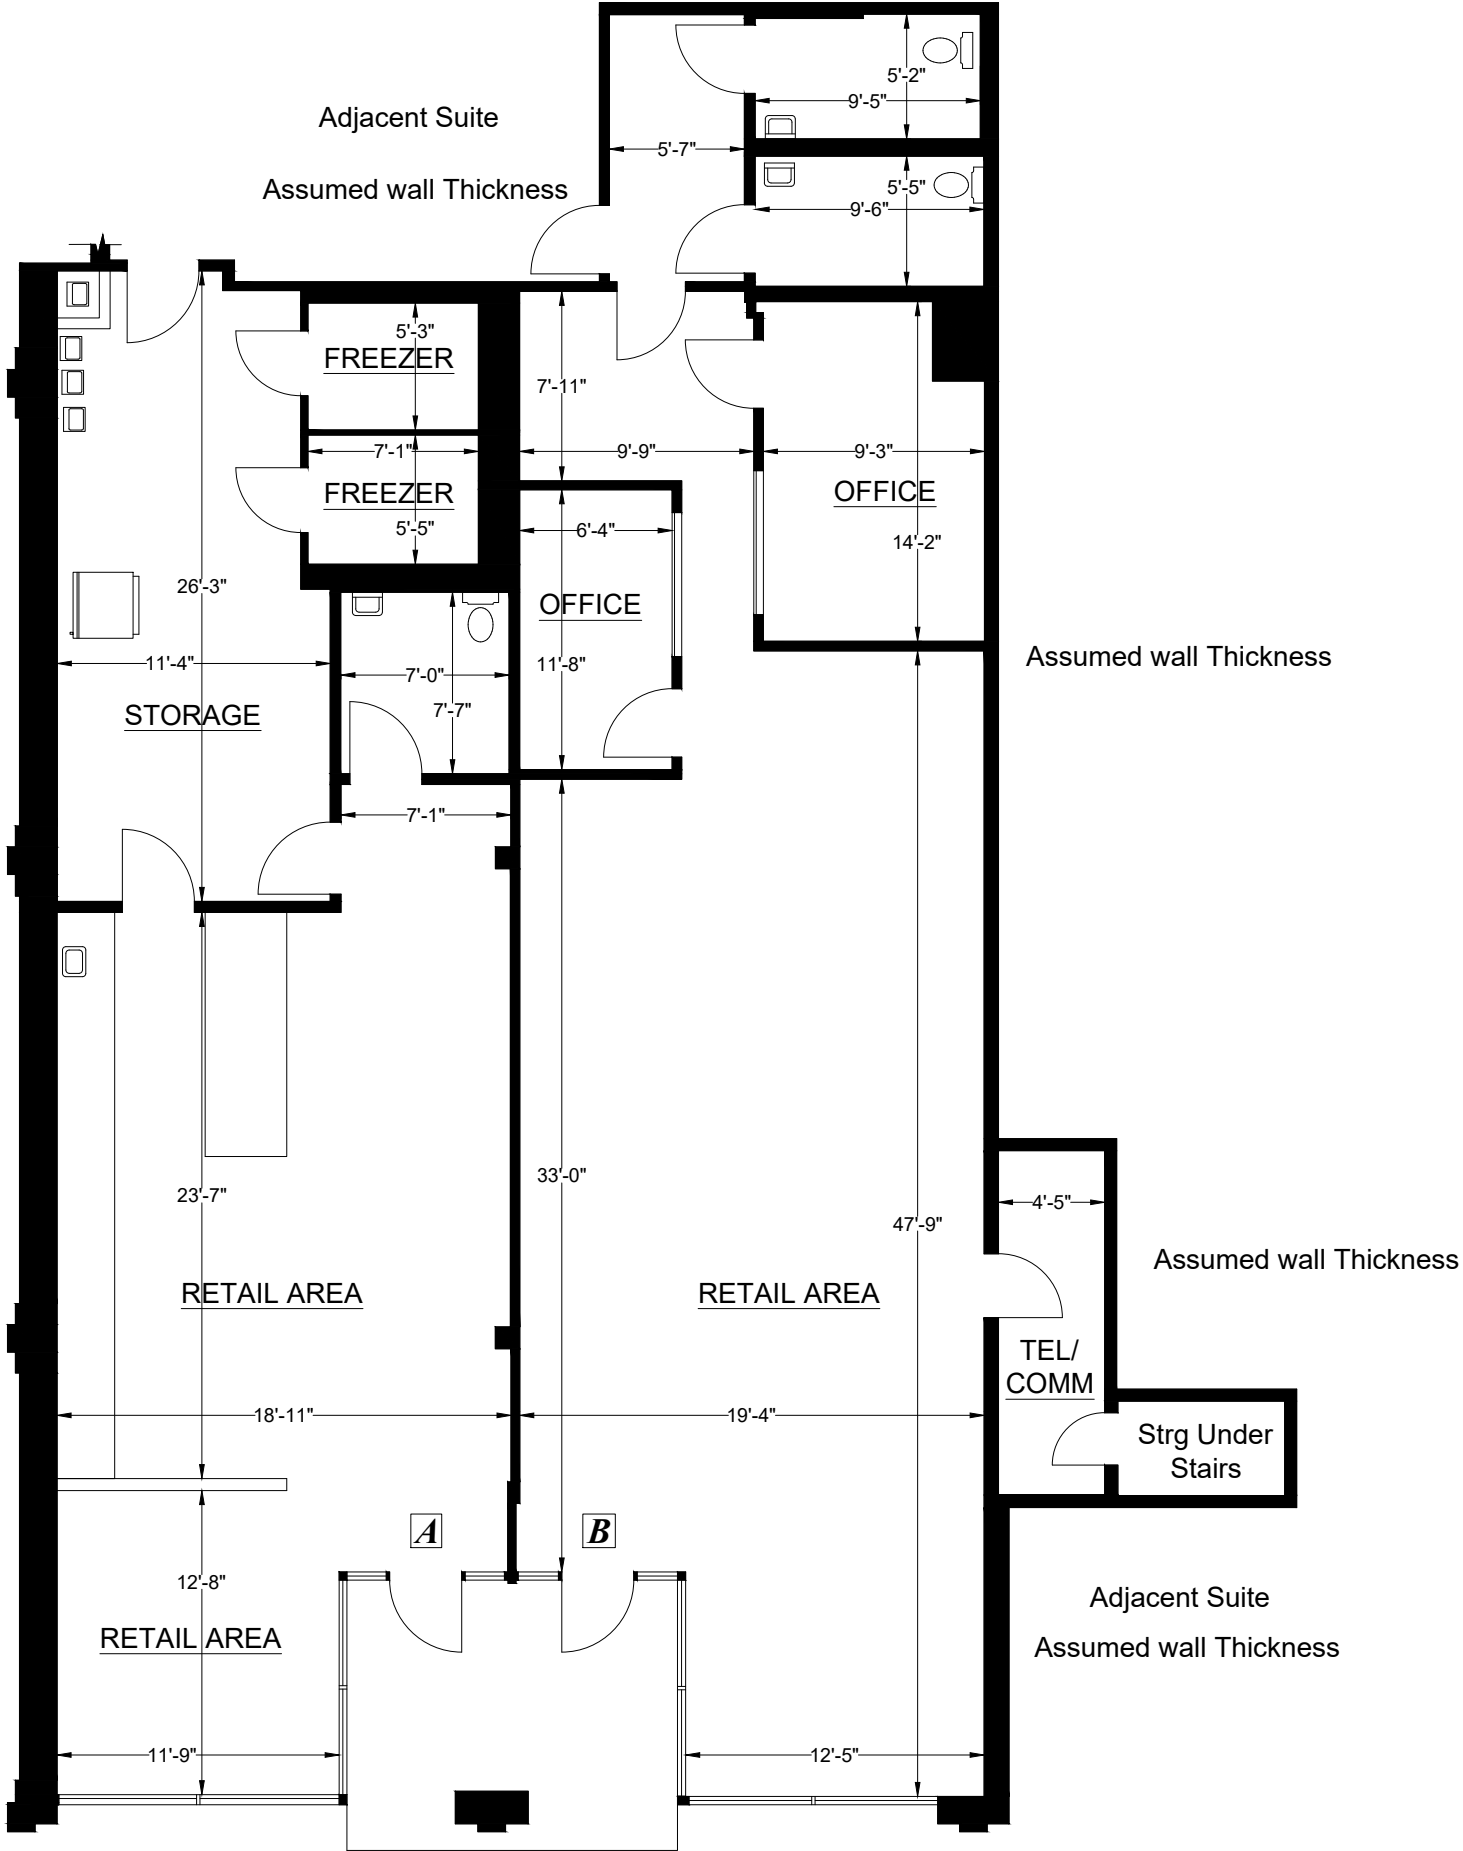

611 SANTA CRUZ AVE
MENLO PARK, CA

(As Measured: July 2024)

FLOOR PLAN

 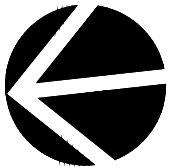

SCALE: 1/8" = 1' - 0"



https://LT-FP.com

TEL: (888) 393-6655
FILE: 24-220

Note: All dimensions shown are rounded to the nearest inch, for informational purposes only.
All measurements are recorded to 1/8" accuracy as documented in the final CAD drawing supplied.


Survey Accuracy: +/- 0.12 %

SANTA CRUZ AVE

LASERTECH® is a registered US trademark of Lasertech® Floorplans Ltd.
Copyright 1998 Lasertech® Floorplans Ltd., All Rights Reserved

*Measured Area represents the footprint of the floor, and is used solely for billing purposes. It is NOT to be used for leasing purposes.

PREPARED FOR:
Worldco
1388 Sutter Street, Suite 730
San Francisco, CA 94109
Tel (650) 504-2679

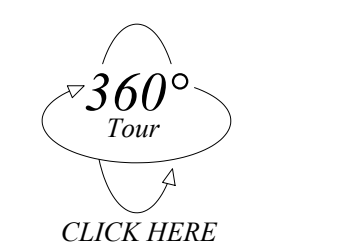


- Gross Leasable # A: 1,238 s.f.
- Gross Leasable # B: 1,497 s.f.
- Ancillary Area # A : 77 s.f.
- Ancillary Area # B : 78 s.f.

Note: Area subject to minor revision upon completion of full-floor survey.

AREAS COMPUTED IN ACCORDANCE WITH BOMA 2020 FOR RETAIL PROPERTIES STANDARD METHOD OF MEASUREMENT - ANSI/BOMA Z65.5-2020

Survey Accuracy: +/- 0.12 %

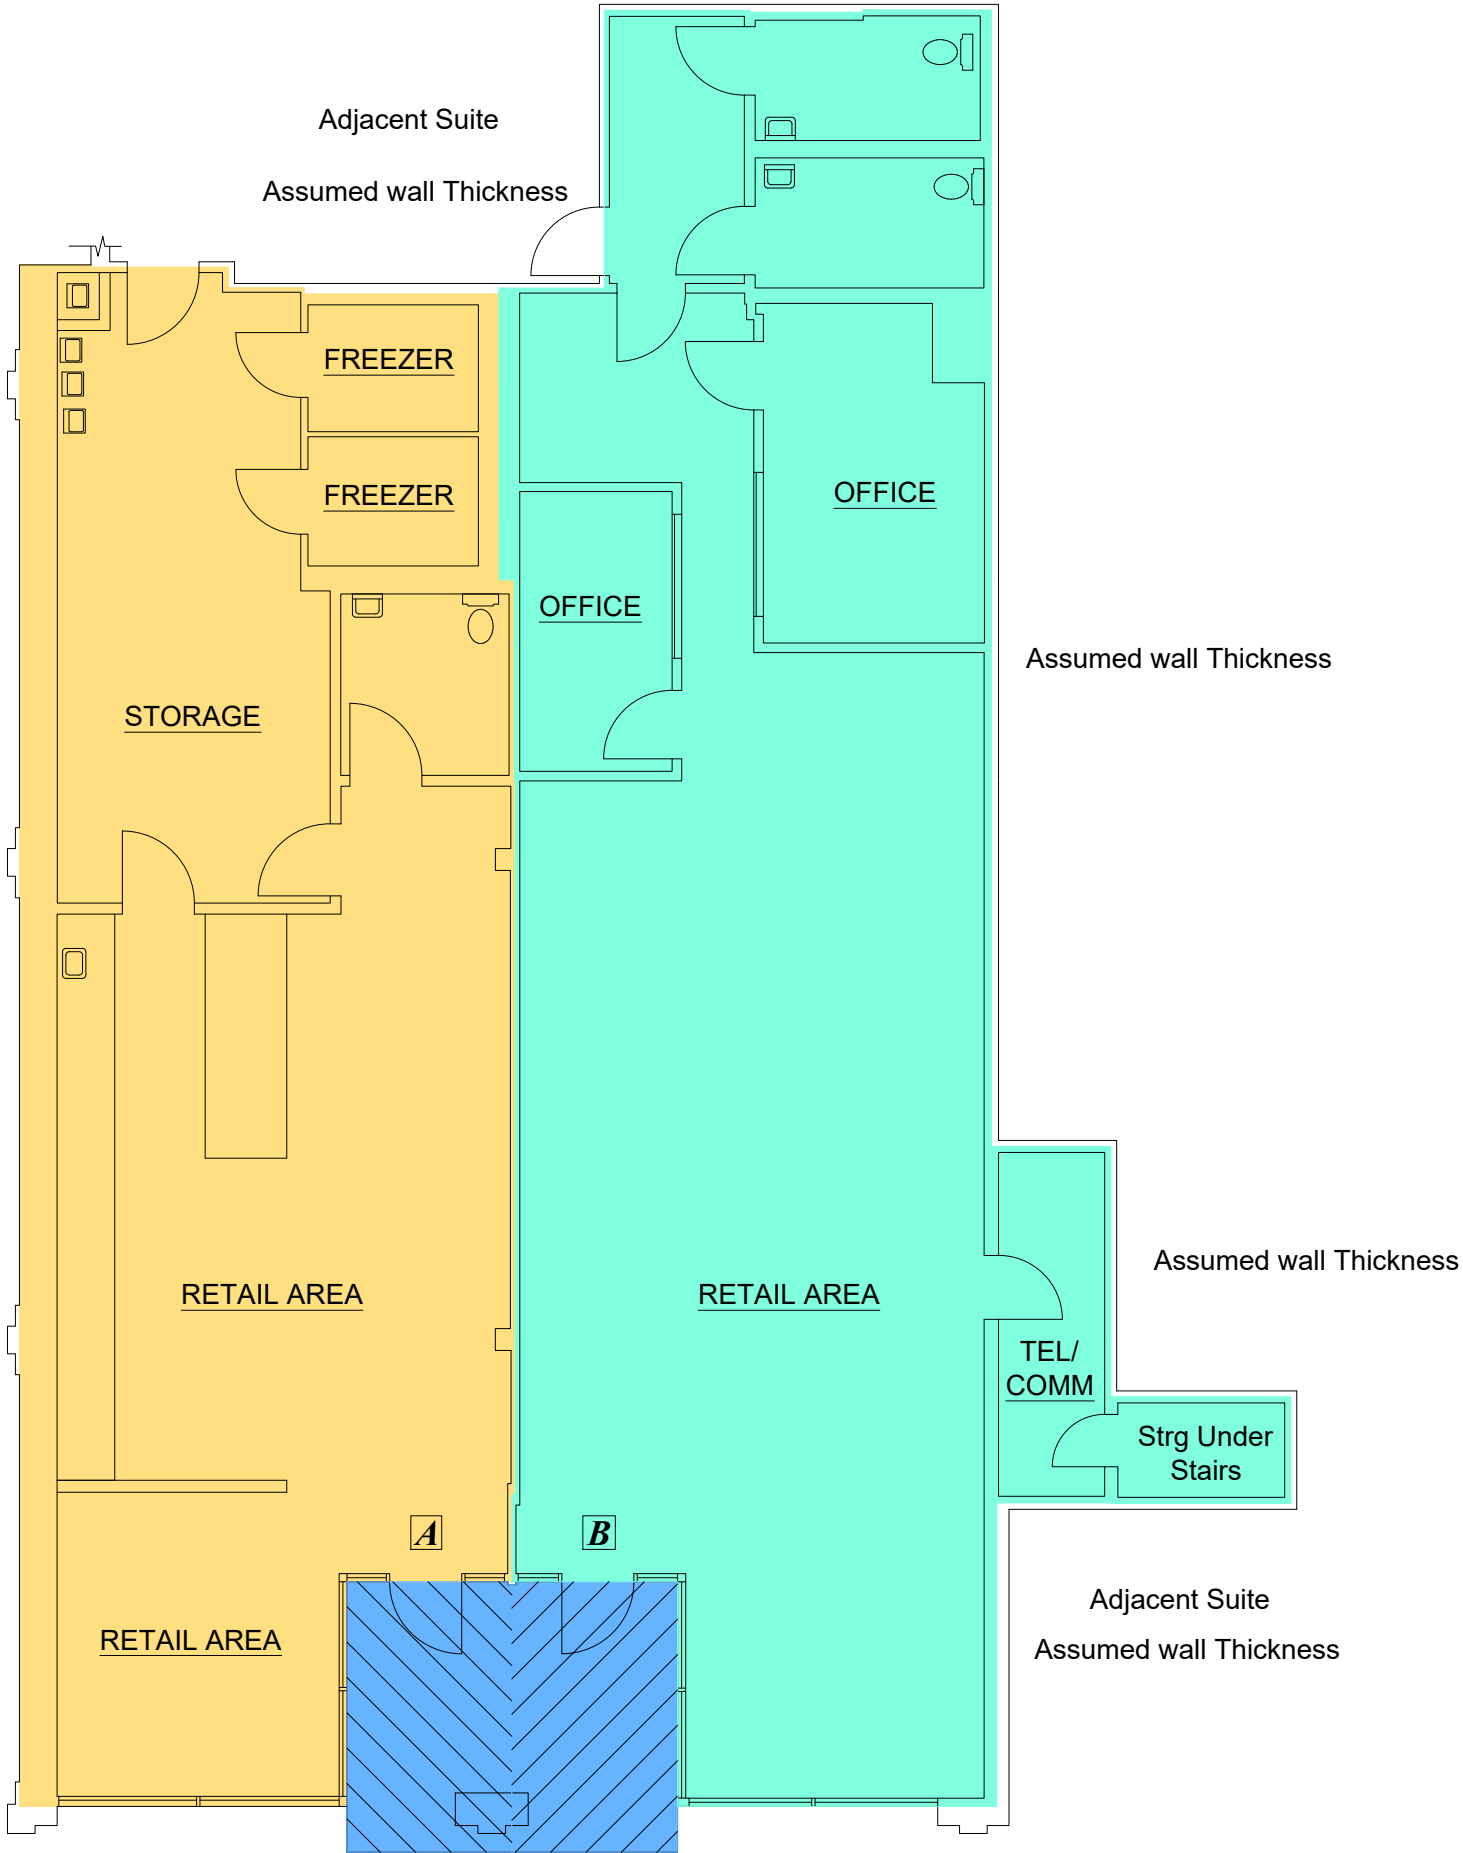



SANTA CRUZ AVE

LASERTECH® is a registered US trademark of Lasertech® Floorplans Ltd.
Copyright 1998 Lasertech® Floorplans Ltd., All Rights Reserved

611 SANTA CRUZ AVE
MENLO PARK, CA

(As Measured: July 2024)

LEASE PLAN

 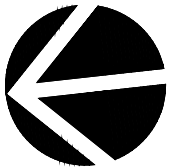

SCALE: 1/8" = 1' - 0"



https://LT-FP.com

TEL: (888) 393-6655
FILE: 24-220


PREPARED FOR:
Worldco
1388 Sutter Street, Suite 730
San Francisco, CA 94109
Tel (650) 504-2679



611 SANTA CRUZ AVE
MENLO PARK, CA

(As Measured: July 2024)

PHOTO KEYMAP

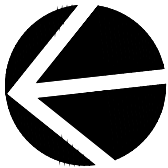

SANTA CRUZ AVE

LASERTECH® is a registered US trademark of Lasertech® Floorplans Ltd.
Copyright 1998 Lasertech® Floorplans Ltd., All Rights Reserved



https://LT-FP.com
TEL: (888) 393-6655
FILE: 24-220