


1 FIRST FLOOR PLAN
SK.1 SCALE: 1/8" = 1'-0"



Project Name & Location:
The Icehouse - Phase 3

Drawing Title:
Commercial Space - 1st Floor

SK.1

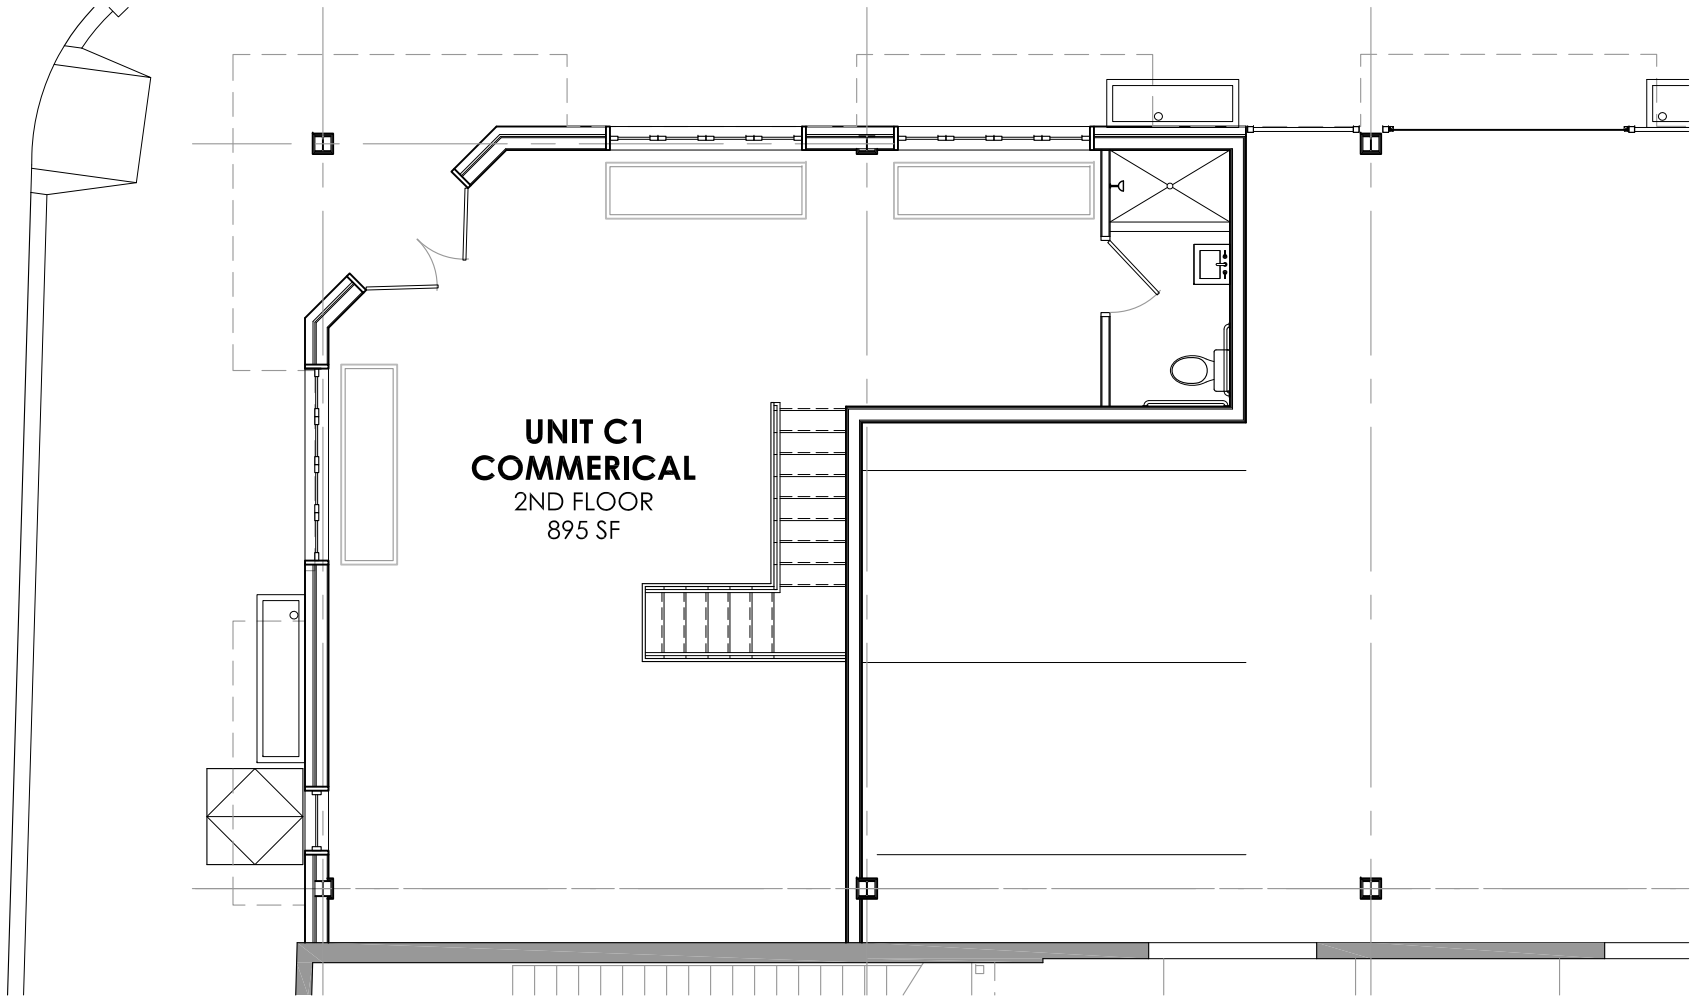

1 SECOND FLOOR PLAN
SK.2 SCALE: $\frac{1}{8}'' = 1'-0''$