


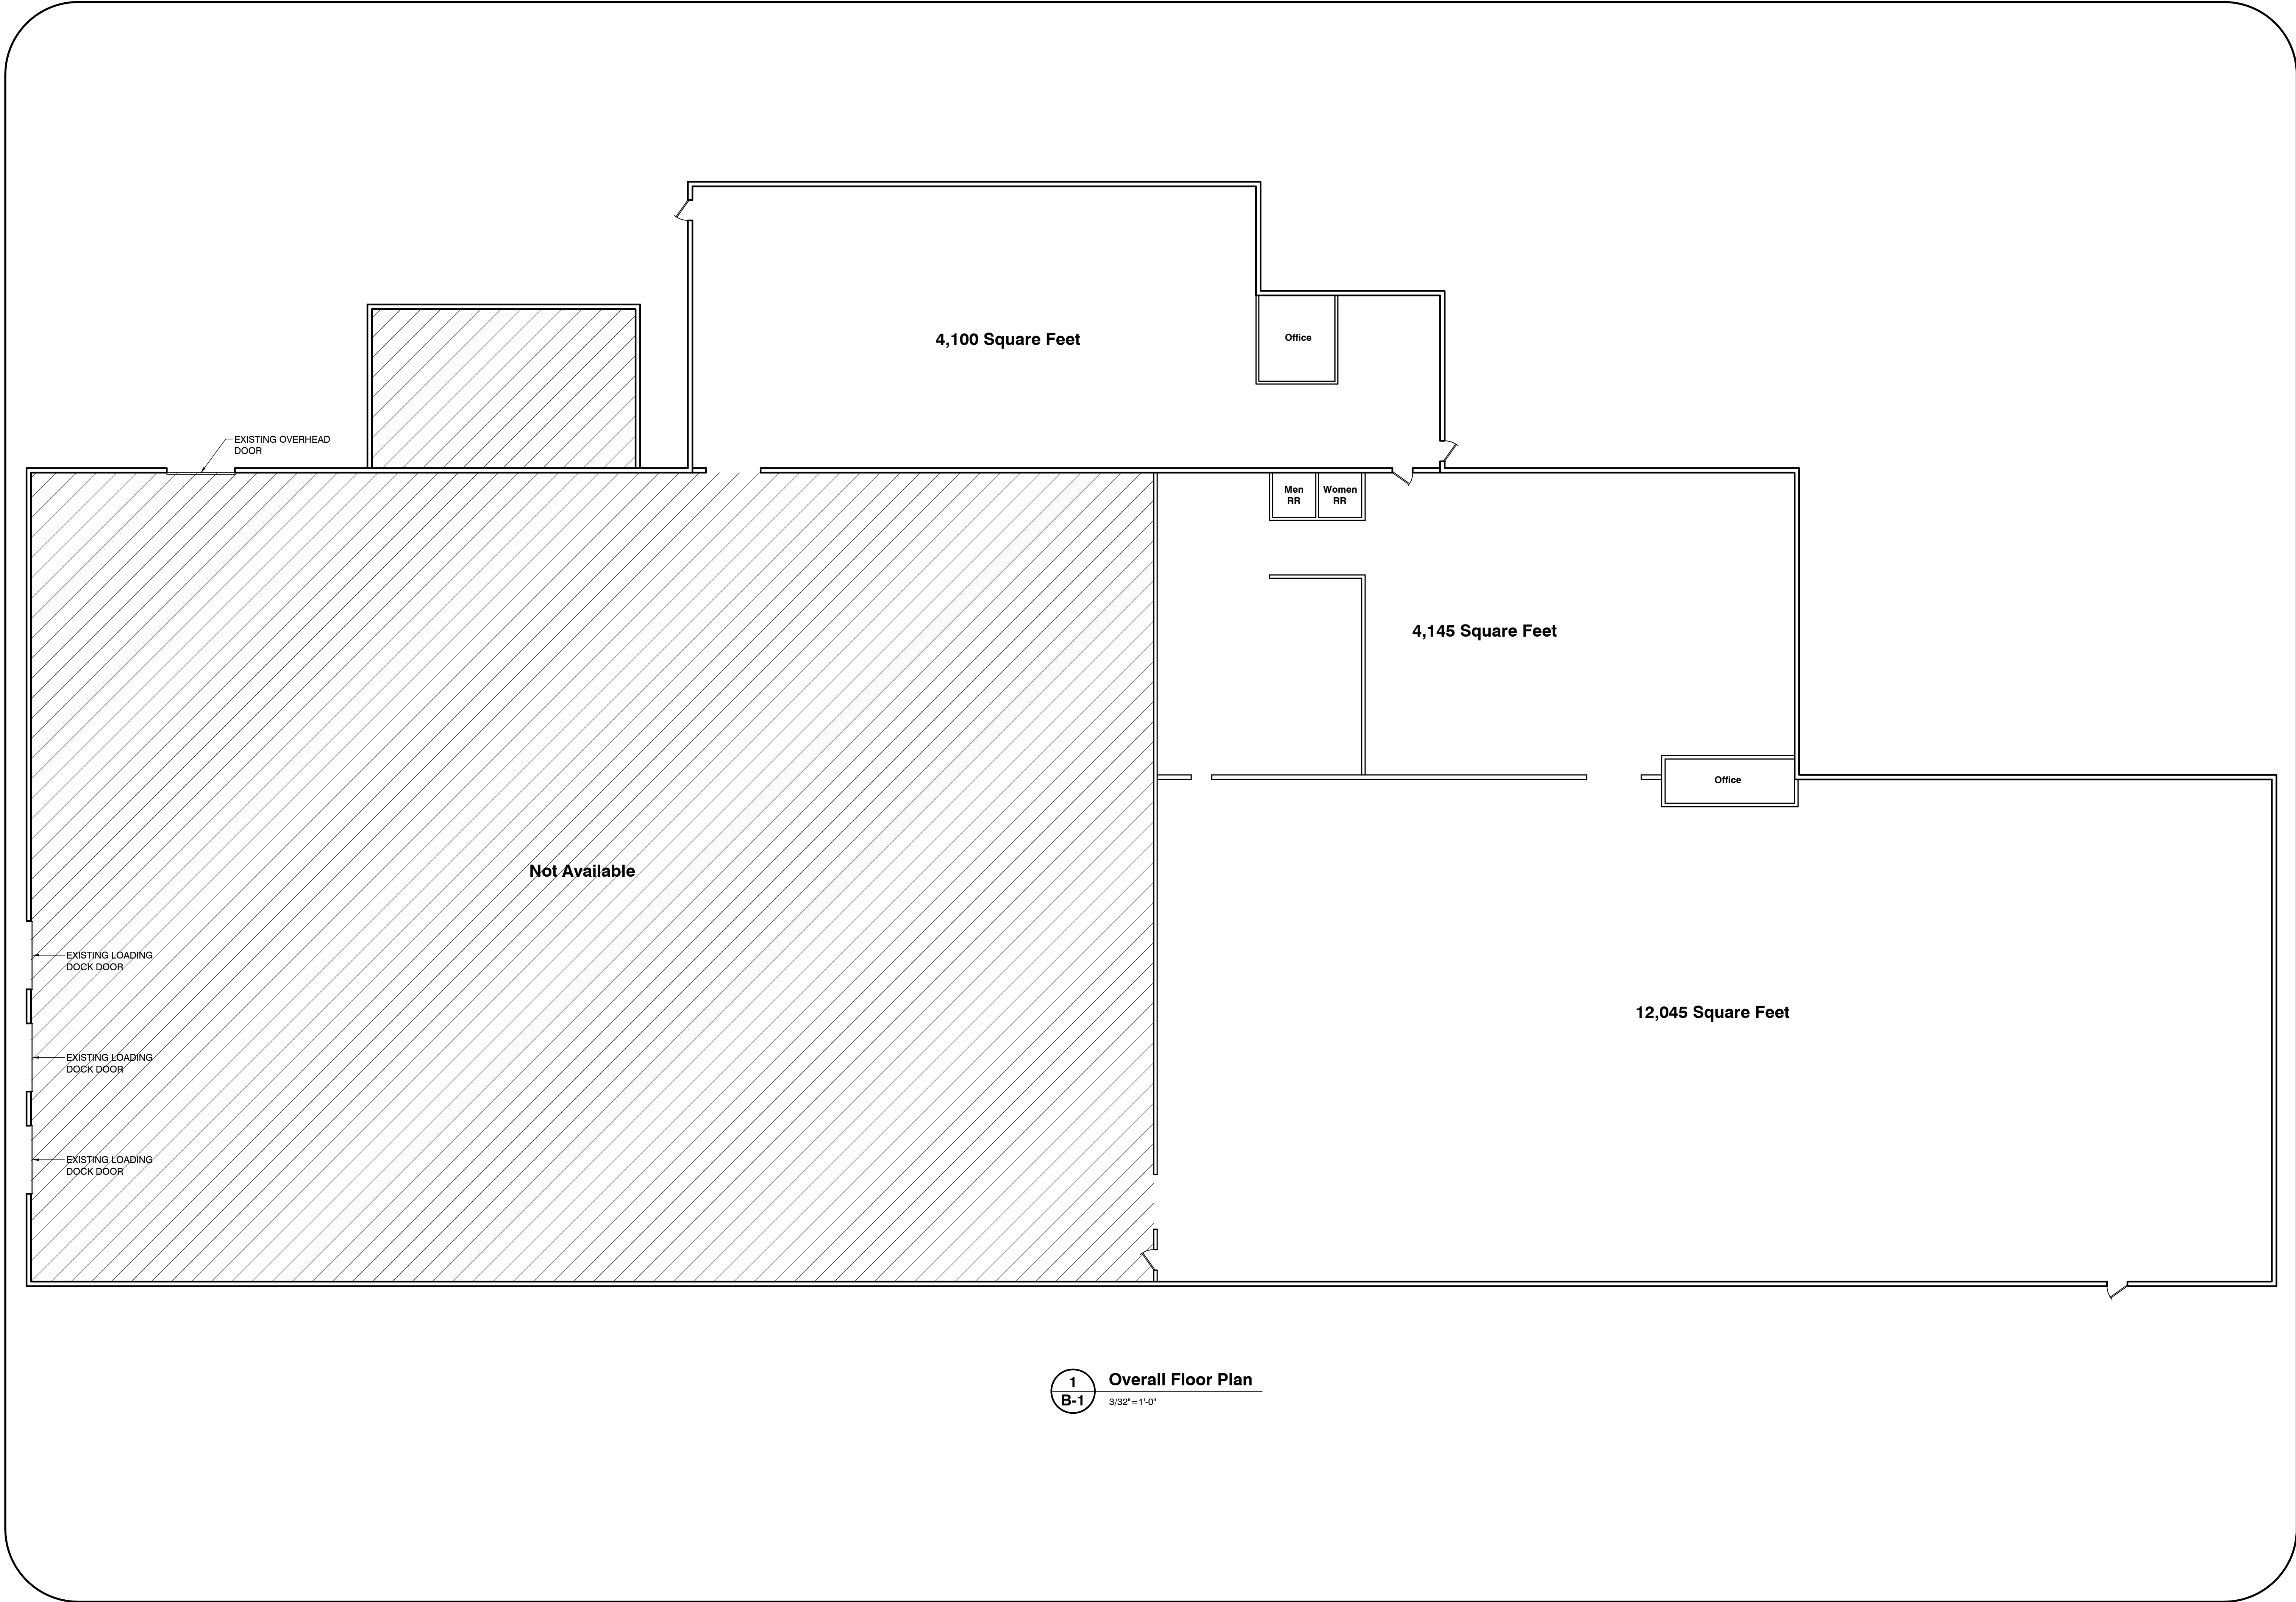

1
B-1 Overall Floor Plan
3/32"=1'-0"

Date		
Issue Notes/Revision Notes		
No.		
Lease Space		
2824 Anthony Rd, Burlington, NC		
Overall Floor Plan		
Date:		
Drawn By	Checked By	Scale
RTM		3/32"=1'-0"
Sheet		
B-1		
1	Of	1
Project Number	Date	
	2/11/25	