




1 RIGHT SIDE ELEVATION
SCALE: 1/8" = 1'-0"

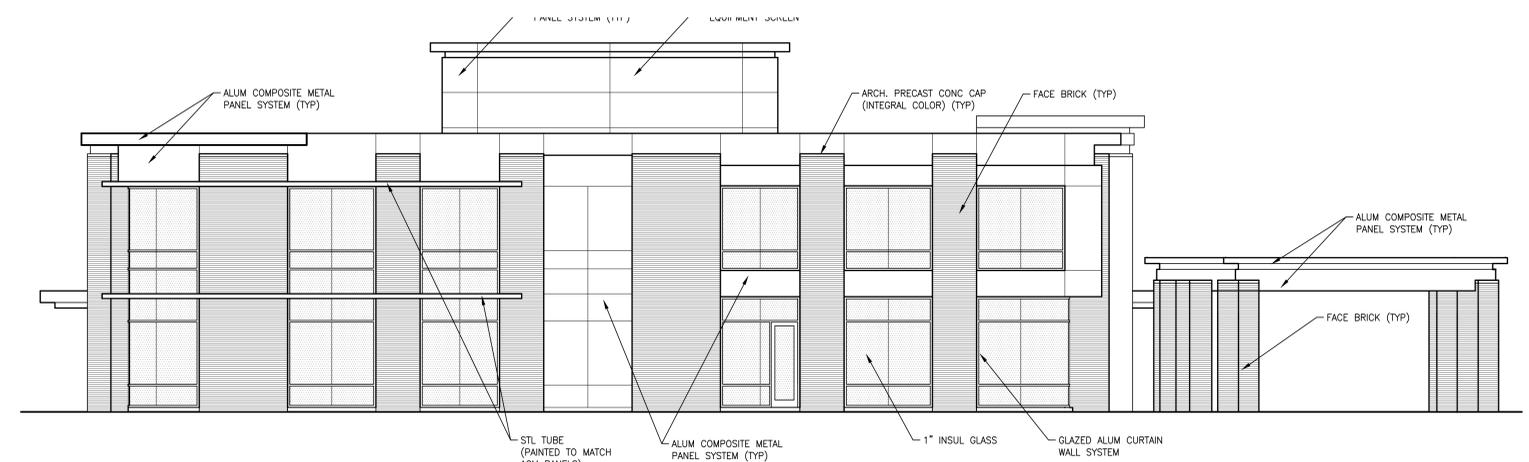


2 LEFT SIDE ELEVATION
SCALE: 1/8" = 1'-0"

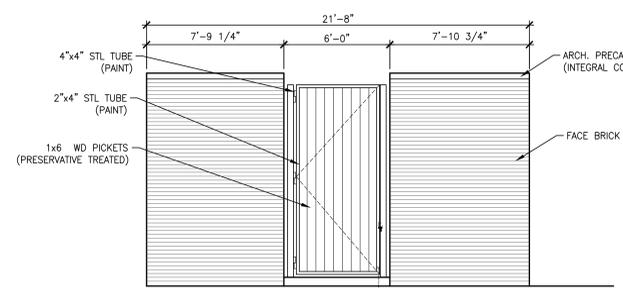


3 GENERATOR SCREEN END ELEVATION
SCALE: 1/4" = 1'-0"

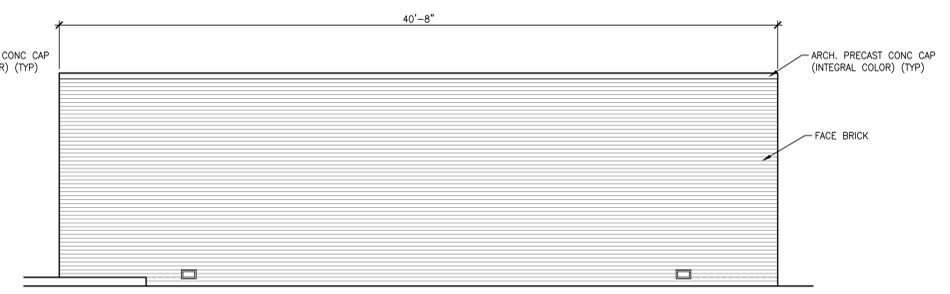


4 GENERATOR SCREEN SIDE ELEVATION
SCALE: 1/4" = 1'-0"

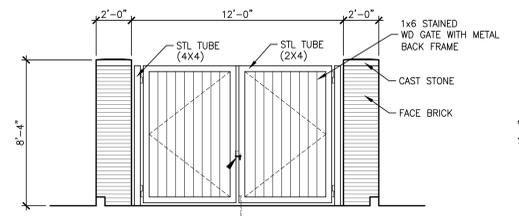

5 DUMPSTER SCREEN END ELEVATION
SCALE: 1/4" = 1'-0"

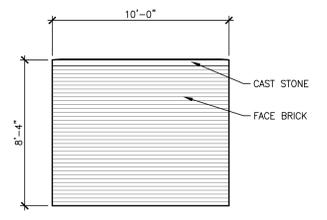

6 DUMPSTER SCREEN SIDE ELEVATION
SCALE: 1/4" = 1'-0"

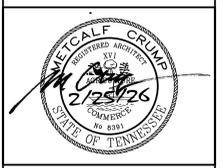

81 Monroe Avenue, Suite 100
Memphis, Tennessee 38103
901-525-7744
www.crumpfirm.com
COPYRIGHT 2025 THE CRUMP FIRM, INC.

REVISIONS:	
1	
2	
3	
4	
5	
6	
PROJECT #	25113
DATE	03/11/26
DRAWN BY:	SH
EXTERIOR ELEVATION	