


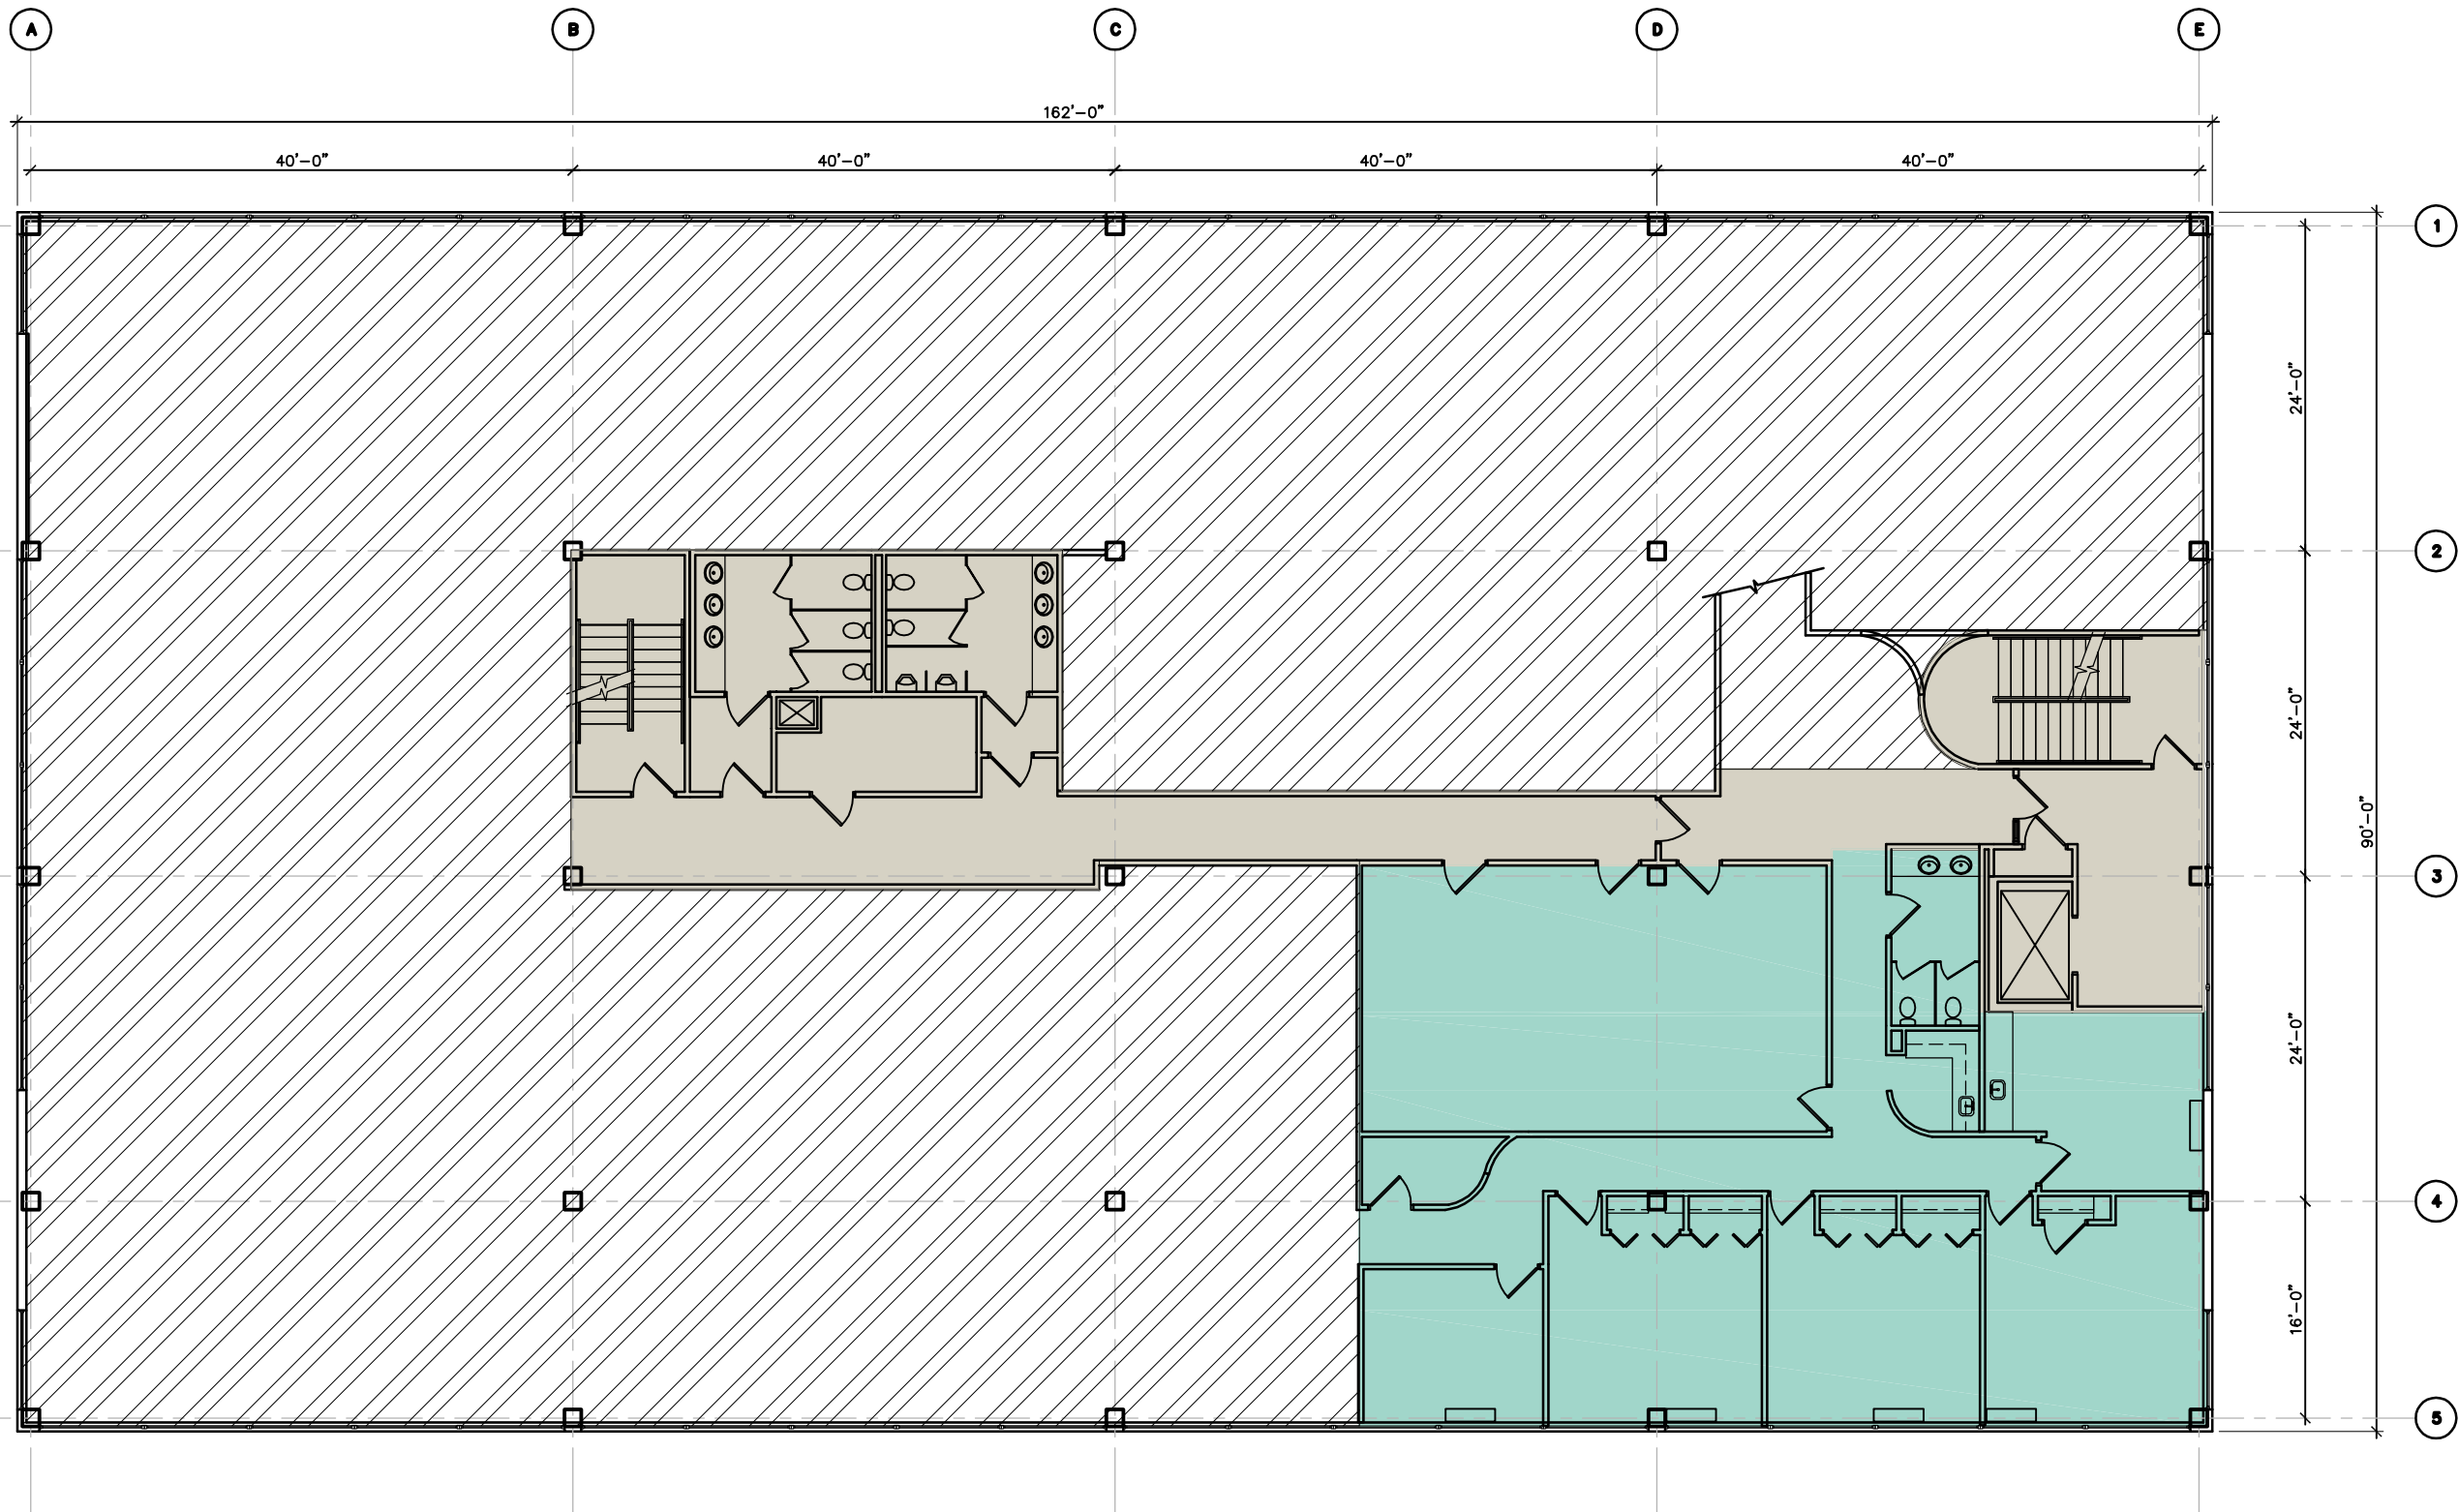

■ SPACE PLANNERS
■ INTERIOR DESIGNERS
■ FACILITY PLANNERS
2909 OLD COURT RD
BALTIMORE, MD 21208
PHONE: 410-602-2909
FAX: 410-486-3696

WWW.SUGARASSOCIATES.COM

ADAMS BUILDING

4TH FLOOR
TOWSON, MARYLAND

SCALE: NTS
DRAWN BY: SOS
DESIGNED BY: SOS
APPROVED BY: KGS
DATE: 04-06-18
REVISIONS

SHEET TITLE:
4TH FLOOR PLAN

SHEET NO.:

A04