


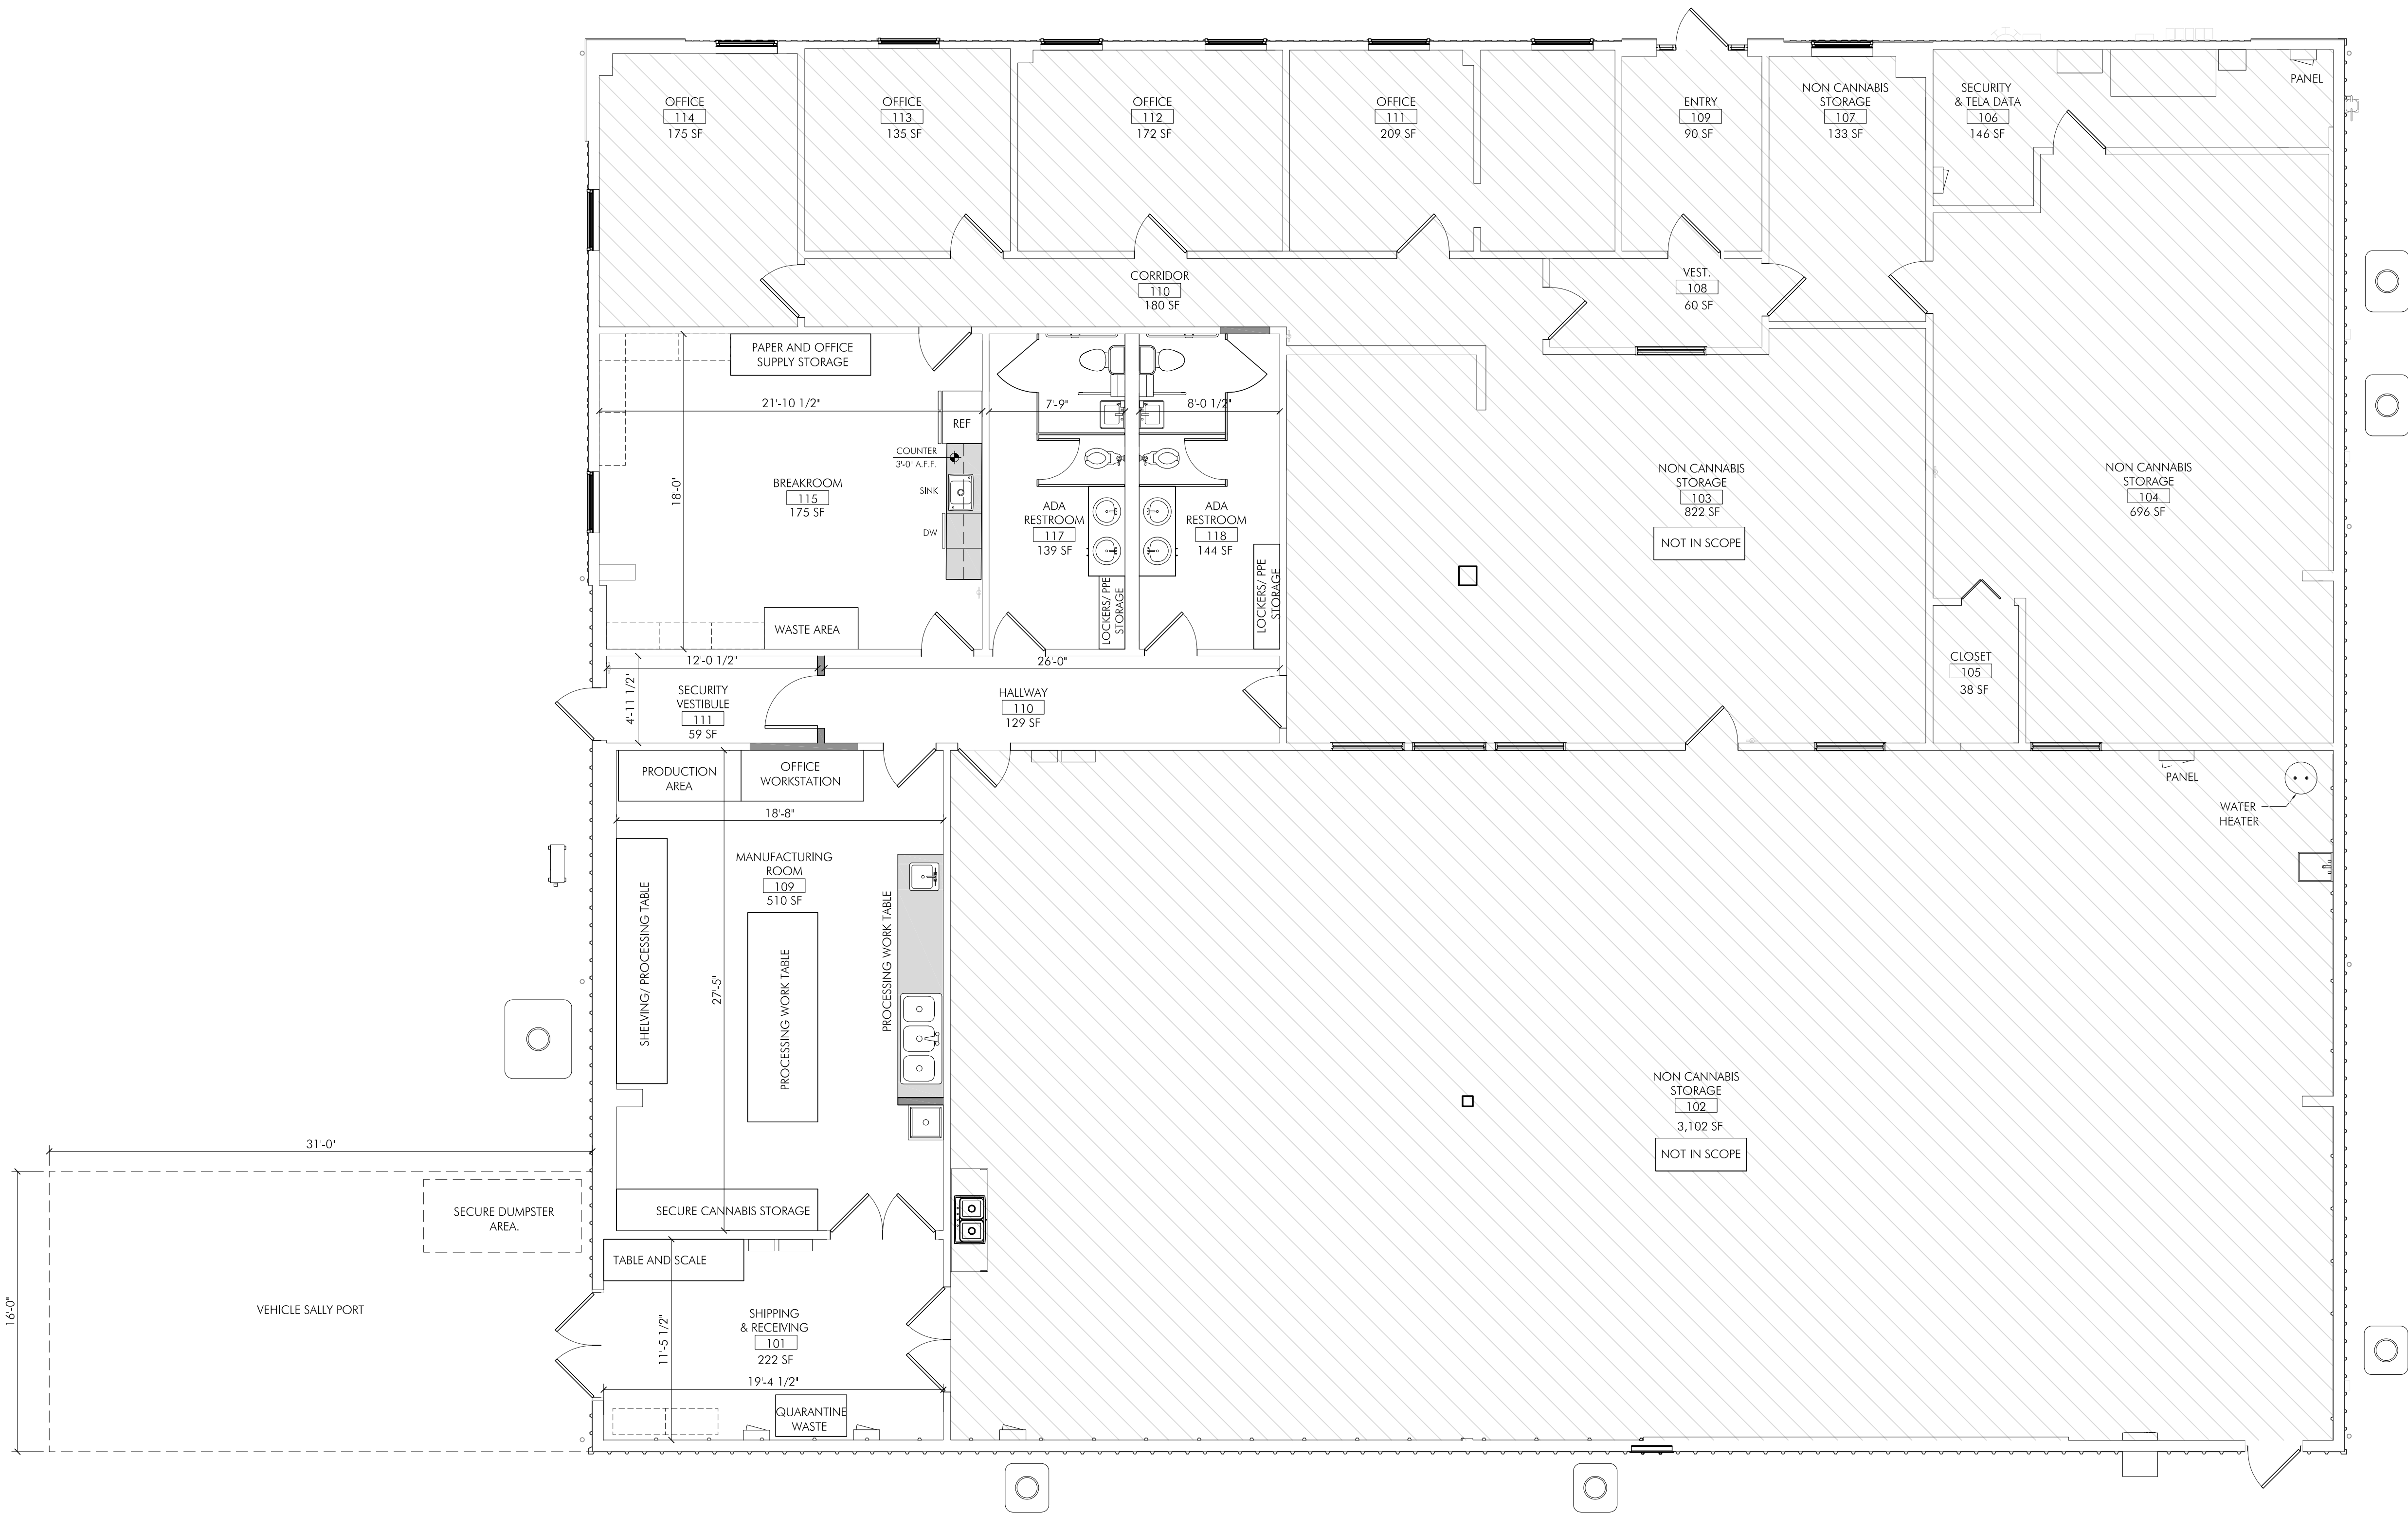

PRELIMINARY FLOOR PLAN

SCALE: 3/16" = 1'-0"

EXISTING WALL TO REMAIN

NEW WALL

EXISTING DOOR TO REMAIN

NEW DOOR

FLOOR PLAN LEGEND

PROJECT:
SOUND GROWTH PARTNERS, LLC
PAIGE CECCHI
351 BURNHAM STREET
EAST HARTFORD, CT 06108

PROJECT NUMBER: 24173

COLWELL

GROUP

132 CENTRAL STREET, SUITE 203, FOXBOROUGH, MA 02035
P: 508-241-2122 F: 508-455-4466 WWW.COLWELGROUP.COM

STAMP:

ISSUE:	DATE:
PRELIMINARY PLAN	08.26.2024

DRAWING SCALE: 3/16" = 1'-0"

DRAWN BY: BDR CHECKED BY: DMC

DRAWING TITLE:
PRELIMINARY FLOOR PLAN

DRAWING NUMBER:

A1.0