


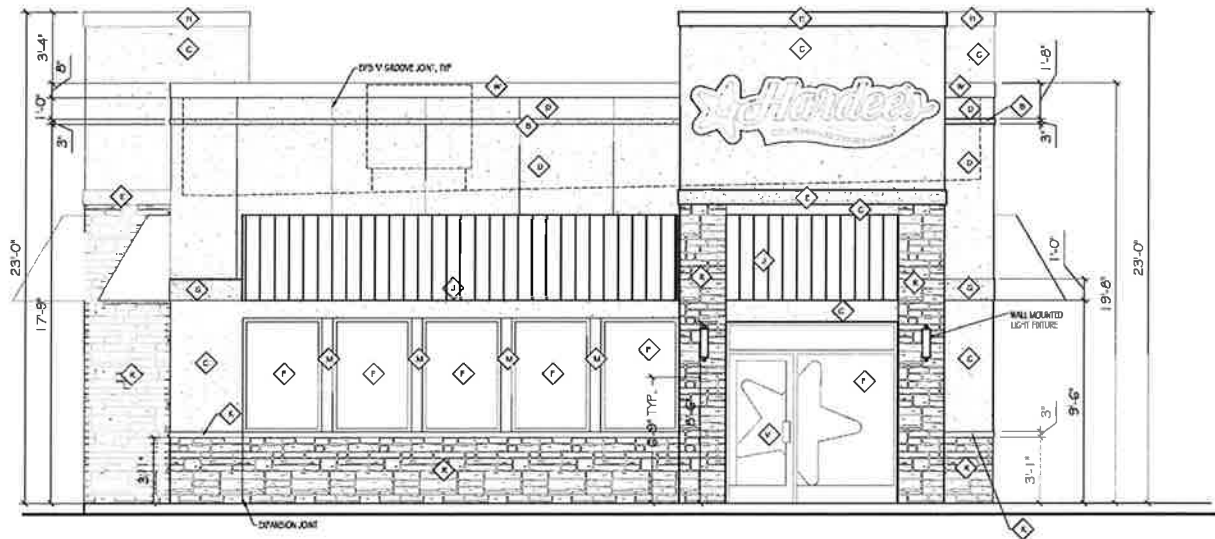

FRONT ELEVATION

SCALE: 1/4" = 1'-0"


1

EXTERIOR FINISH SCHEDULE

N.T.S.

2

SYMBOL	MATERIAL	DESCRIPTION	REMARKS
A	EIFS	1 1/2" THICK DRAINABLE EIFS SYSTEM - SANDPEBBLE FINE FINISH DRYVIT COLOR: LICORICE #715	TYPICAL NOTE: PREPARE ALL SURFACES TO BE PAINTED AS PER MANUFACTURERS RECOMMENDATIONS
B	EIFS TRIM BAND	2" THICK DRAINABLE EIFS SYSTEM BAND - SANDPEBBLE FINE FINISH DRYVIT COLOR: LICORICE #715	
C	EIFS	1 1/2" THICK DRAINABLE EIFS SYSTEM - SANDPEBBLE FINE FINISH DRYVIT COLOR: COLONIAL TAN #117	
D	EIFS	1 1/2" THICK DRAINABLE EIFS SYSTEM - SANDPEBBLE FINE FINISH DRYVIT COLOR: ALMOND #462	
E	EIFS	1 1/2" THICK DRAINABLE EIFS SYSTEM - SANDPEBBLE FINE FINISH DRYVIT COLOR: BURGUNDY	
F	STOREFRONT DOORS AND WINDOWS	ALUMINUM - A-1 FINISH w/ 1" CLEAR INSULATED GLAZING.	
G	EIFS TRIM BAND	2" THICK DRAINABLE EIFS SYSTEM BAND - SANDPEBBLE FINE FINISH DRYVIT COLOR: BURGUNDY	
H	PARAPET CAP	22 GAUGE GALVANIZED STEEL TRIM - BURGUNDY	
J	AWNING	METAL AWNINGS PROVIDED AND INSTALLED BY AWNING MFG. COLOR: BURGUNDY	
K	STONE SILL	TO BE DETERMINED	
L	NOT USED		
M	EXTERIOR COLUMN WRAP	24 GAUGE ALUMINUM - COLOR TO MATCH ALUMINUM STOREFRONT	
N	KITCHEN ACCESS DOOR	PAINTED INSULATED METAL DOOR WITH HOLLOW METAL FRAME COLOR: SHERWIN WILLIAMS SATIN ENAMEL #SW6258 "TRICORN BLACK"	
P	NOT USED		
Q	NOT USED		
R	STONE VENEER	ELDORADO STONE CO. - "SHILO LIMESTONE" MORTAR TO BE PARAGON PRE-BLENDED TYPE 5 - READY-TO-MIX OR EQUAL. ALTERNATE: PRO STONE - "PRAIRIE STACKED STONE"	
S	DECORATIVE STAR	1 1/2" DRAINABLE EIFS SYSTEM w/ 1/2" "V" GROOVE TO CREATE EACH STAR - SANDPEBBLE FINE FINISH - DRYVIT COLOR: MATCH SHERWIN WILLIAMS # SW6309 "BUTTERNUT" - SEE SHEET 2/A4.1 FOR FABRICATION DIMENSIONS	
T	DECORATIVE STAR	1 1/2" DRAINABLE EIFS SYSTEM w/ 1/2" "V" GROOVE TO CREATE EACH STAR - SANDPEBBLE FINE FINISH - DRYVIT COLOR: ALMOND #462 SEE SHEET 2/A4.1 FOR FABRICATION DIMENSIONS	
U	NOT USED		
V	WINDOW FILM	SUPPLIED BY HED & INSTALLED BY SIGN INSTALLER. (VERIFY)	
W	PARAPET CAP	22 GAUGE GALVANIZED STEEL TRIM BY CENTRIA OR APPROVED EQUAL. BRILLIANT SERIES COLOR GLOSS BLACK.	
X	LADDER	PAINTED DARK BRONZE COLOR: PAINTED TO MATCH STOREFRONT WINDOWS	

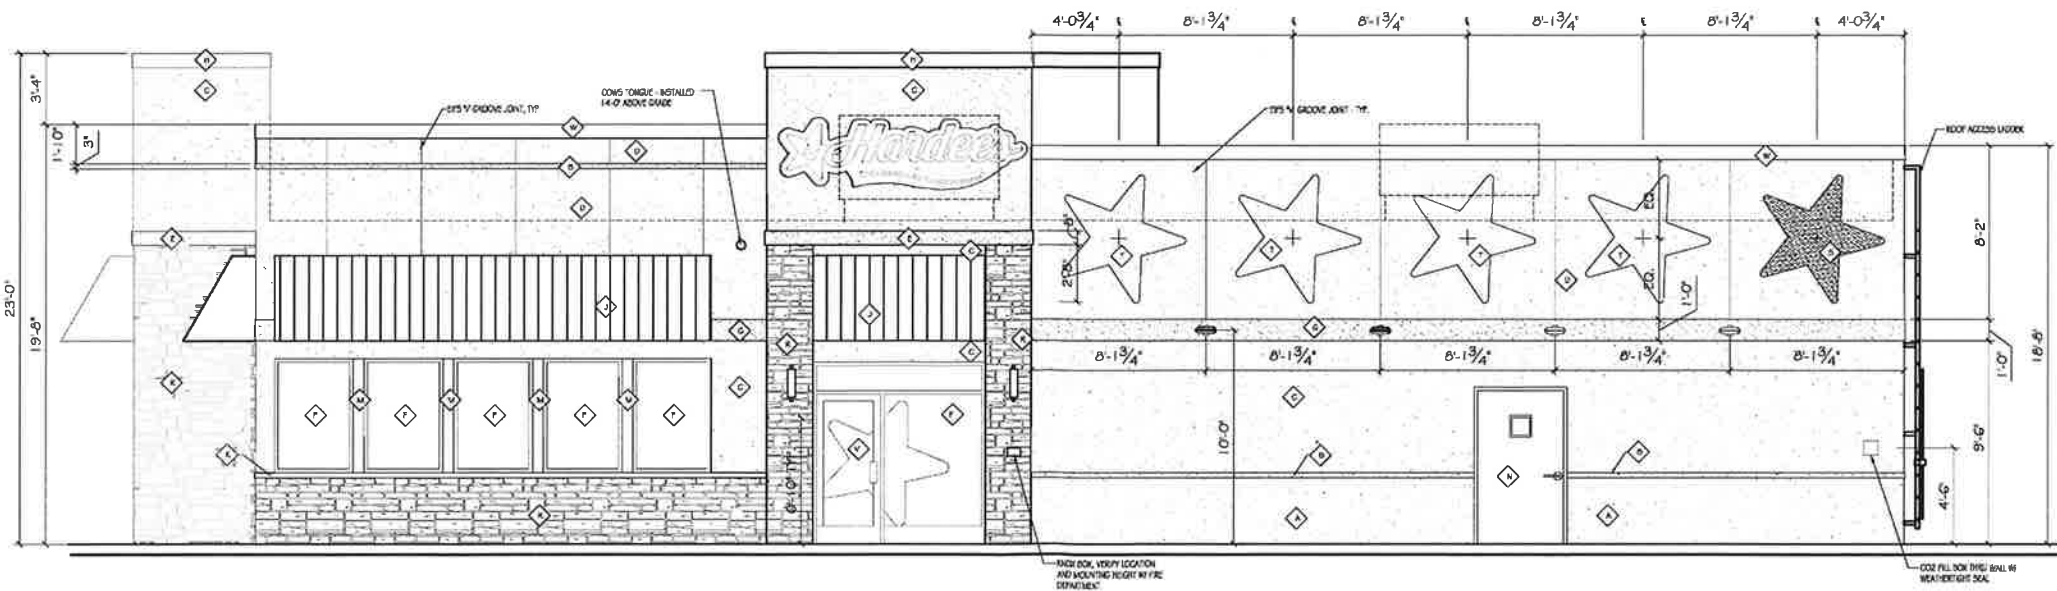

RIGHT SIDE (MAIN ENTRANCE) ELEVATION

SCALE: 1/4" = 1'-0"

3

I hereby certify that this plan, specification, or report was prepared by me or under my direct supervision and that I am a duly registered Architect under the

Corry A. Brunton
Reg. No.: 26338
Date: 07-01-14

This document is by Brunton Architects and contains unclassified and confidential information intended for use by Brunton Architects personal only. Any disclosure or distribution of this document or information contained herein, without prior written consent of Brunton Architects, is prohibited.

ALL RIGHTS RESERVED

