

GENERAL NOTES


- FOR MIRRORS AND MIRROR LOCATIONS ON COMMON WASHROOMS, REFER TO INTERIOR DESIGNERS
- TOILET PAPER DISPENSER AND SOAP DISPENSER N.I.C. WILL BE PROVIDED BY OWNER.
- MULTIWORK DRAWINGS REFER TO MULTIWORK DRAWINGS

COMMON WASHROOM ACCESSORIES

UNIT	ROBE HOOKS (CHH)	HORIZONTAL BARS (CHHB)	ANGLED BARS (CKHB)	CURTAIN (CCR)
101B	1	1	1	-
102	1	1	1	-
125	-	1	1	-
126	-	1	1	-
148B	-	1	1	-
141	1	-	-	1
TOTALS	2	4	4	2

NOT REVISIONS: DATE:

NOTE: This drawing is the property of the architect and shall not be reproduced or used without the expressed consent of the architect. The contractor is to verify all dimensions and conditions on the construction site before commencing work. These drawings are to be used for construction purposes unless indicated as standard for construction.

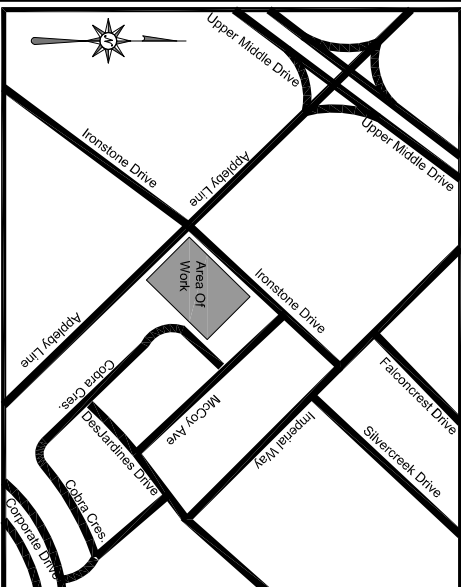

CLIENT:
WILLIAMSBURG SENIORS HOUSING HOLDINGS INC.


291 DELAWARE AVENUE
 BURLINGTON, ONTARIO

PROJECT:
WILLIAMSBURG SENIORS RESIDENCE

SHEET TITLE:
GROUND LEVEL FLOOR PLAN

REVISION DATE: FEBRUARY 21, 2014

SCALE: 1 : 100
 DRAWN BY: M.S.
 CHECKED BY: M.S.A.I.
 FILE NO: A201

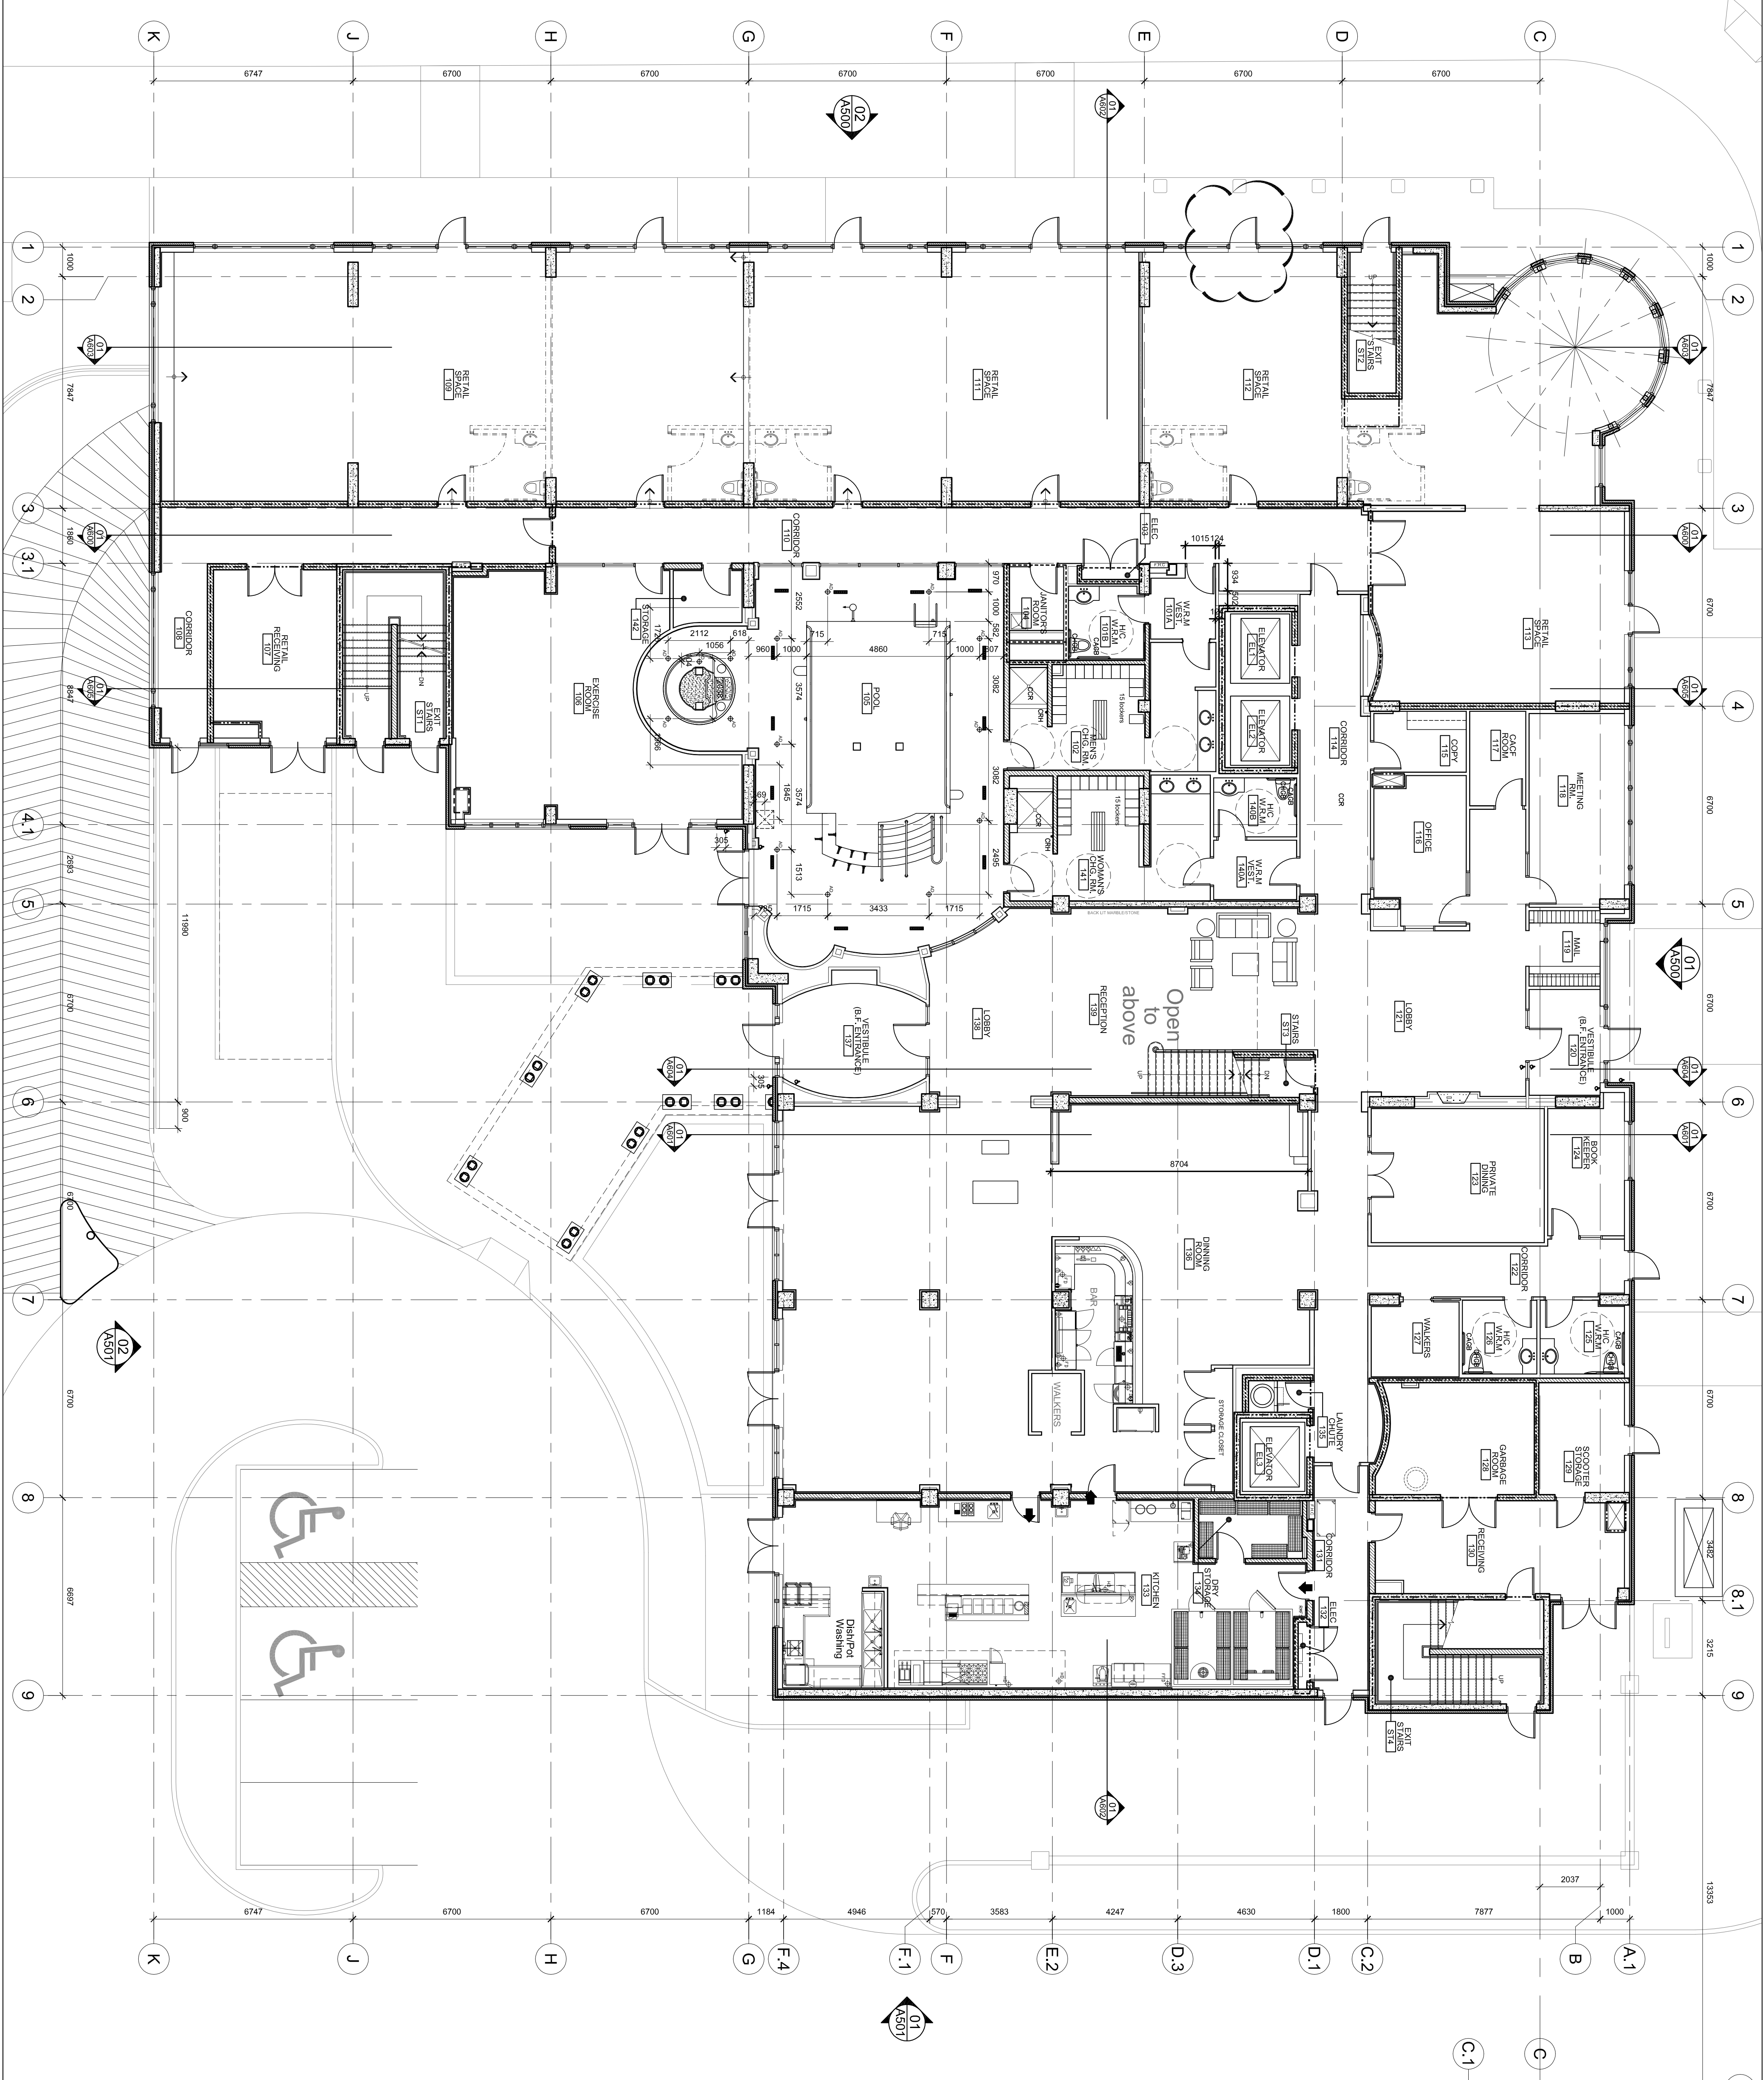

LEGEND

--- (dashed line)	DEMOTES 45 MINUTE FIRE SEPARATION
--- (dash-dot line)	DEMOTES 1 HOUR FIRE SEPARATION
--- (long-dashed line)	DEMOTES 1 1/2 HOUR FIRE SEPARATION
--- (short-dashed line)	DEMOTES 2 HOUR FIRE SEPARATION