




BENCHMARK

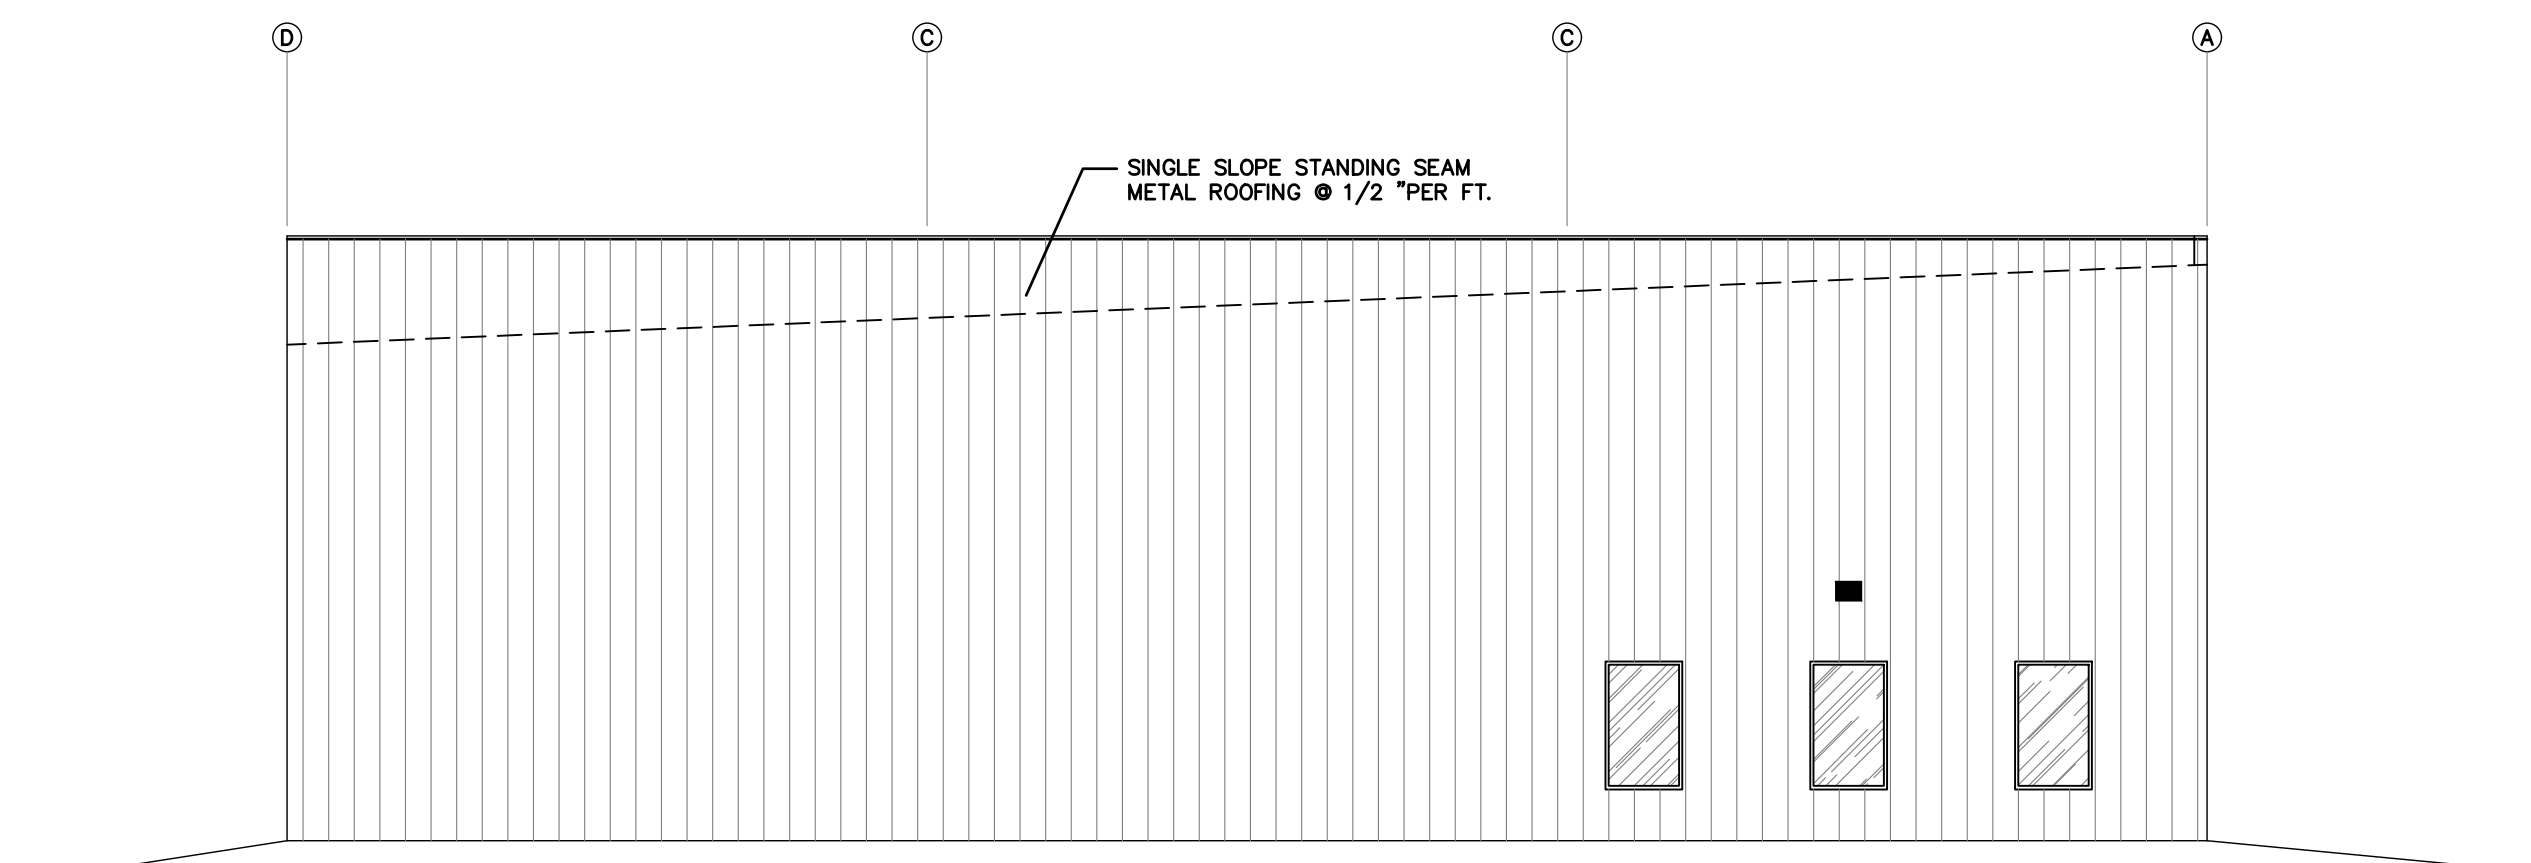


2
A.3 **SOUTHWEST ELEVATION**
SCALE: 1" = 10'

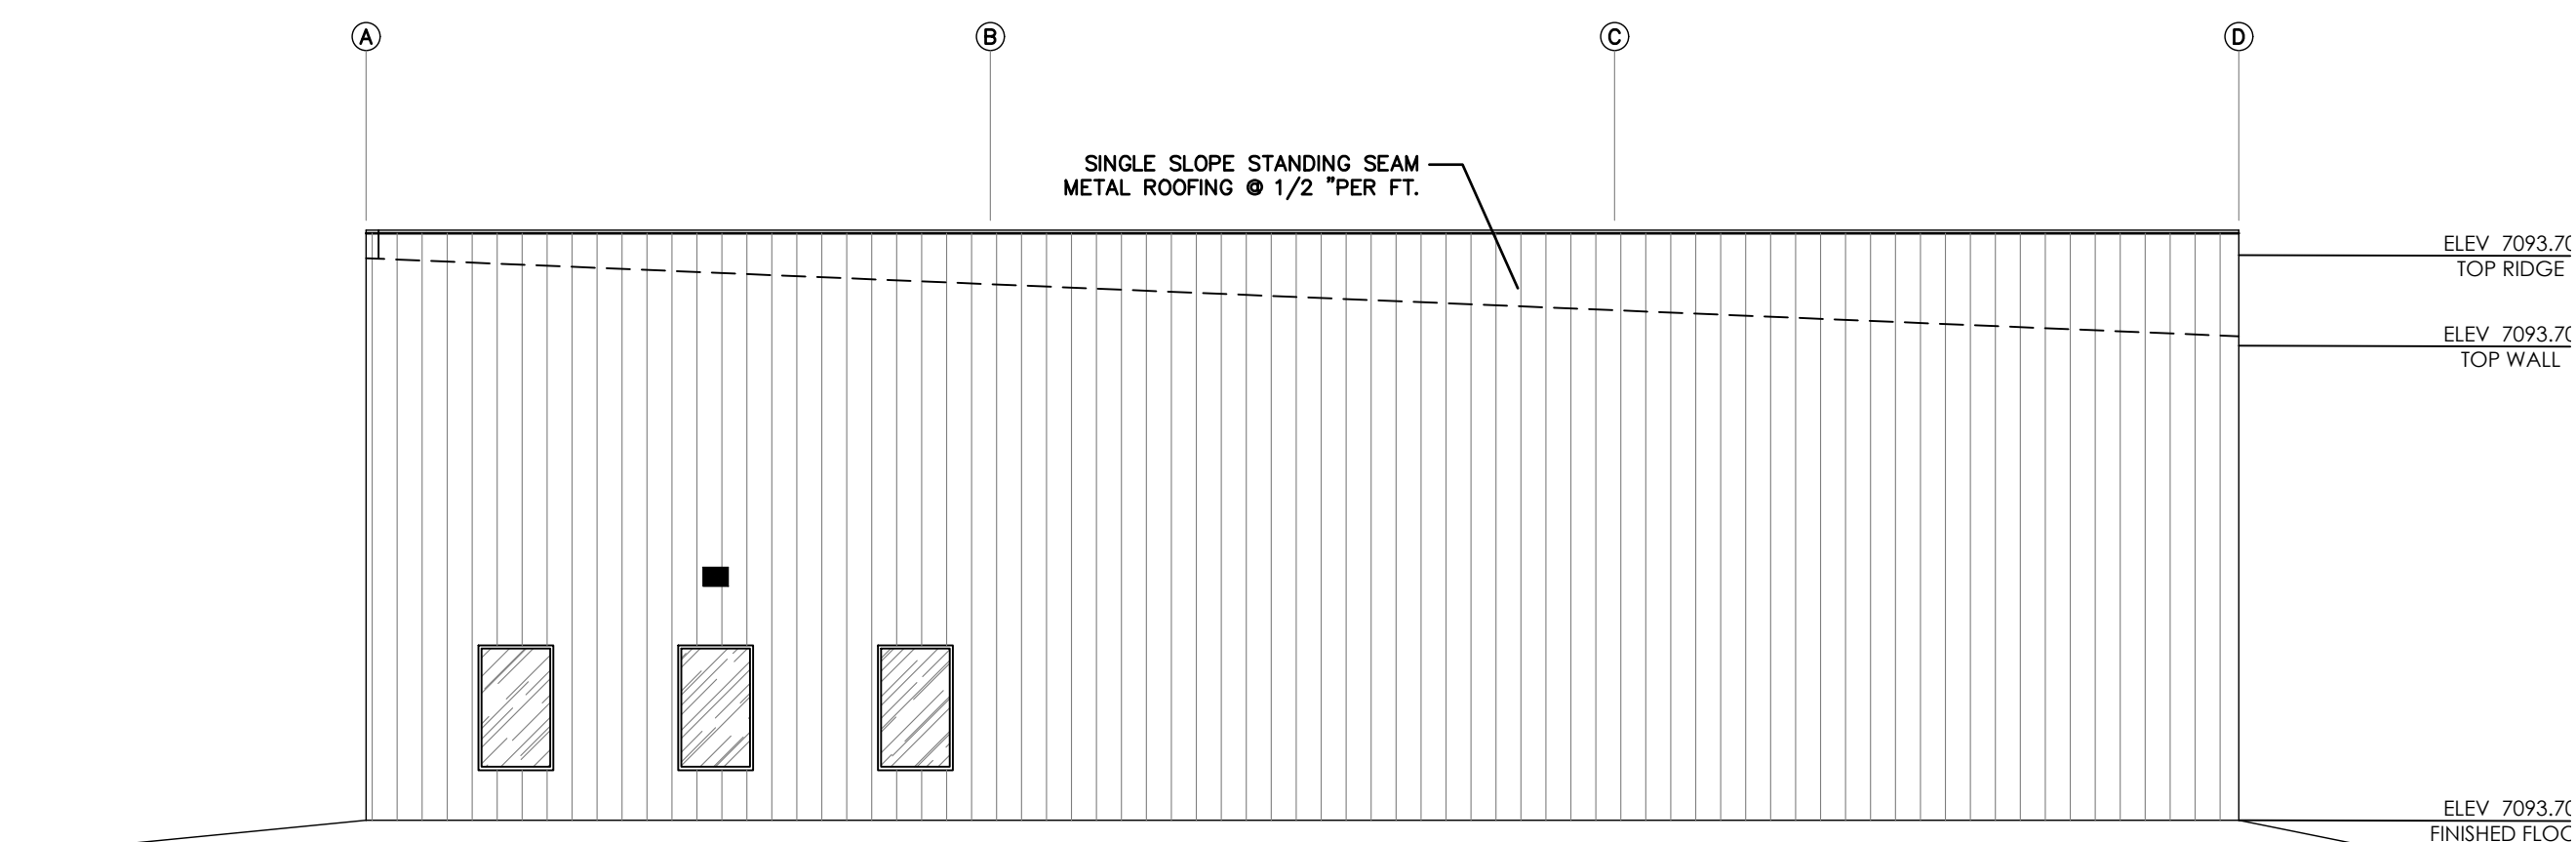


2
A.3 **NORTHEAST ELEVATION**
SCALE: 1" = 10'

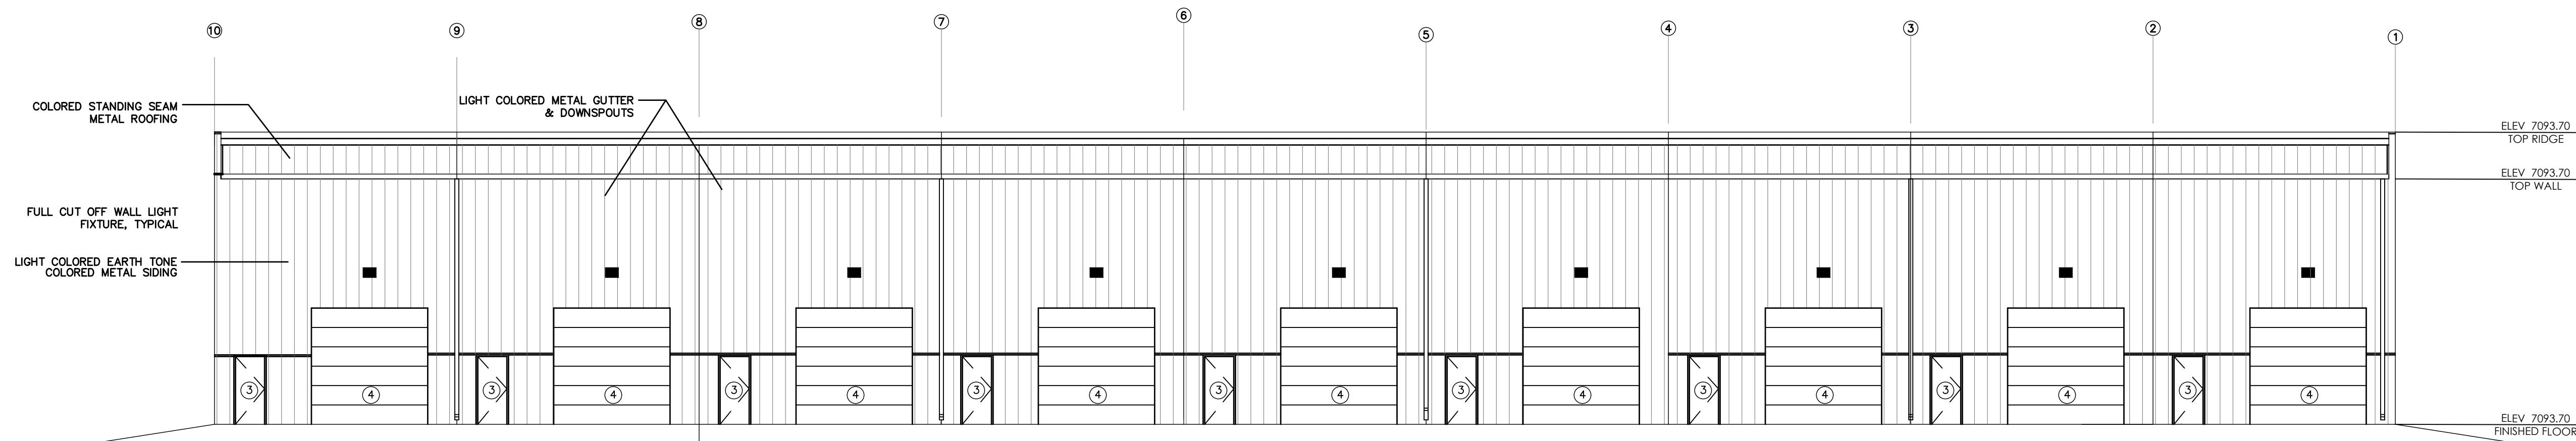

4
A.3 **SOUTHEAST ELEVATION**
SCALE: 1" = 10'

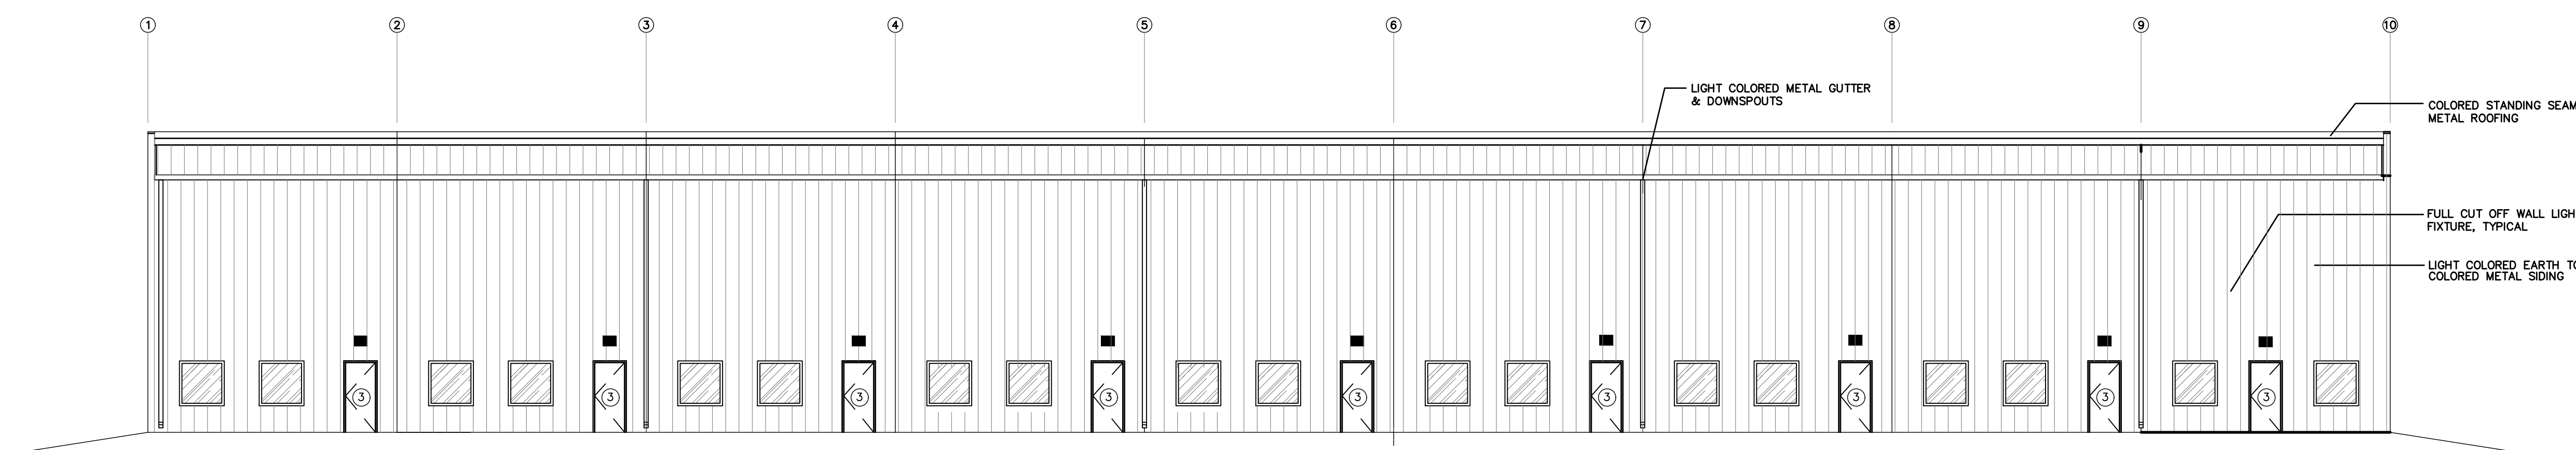

4
A.3 **NORTHWEST ELEVATION**
SCALE: 1" = 10'

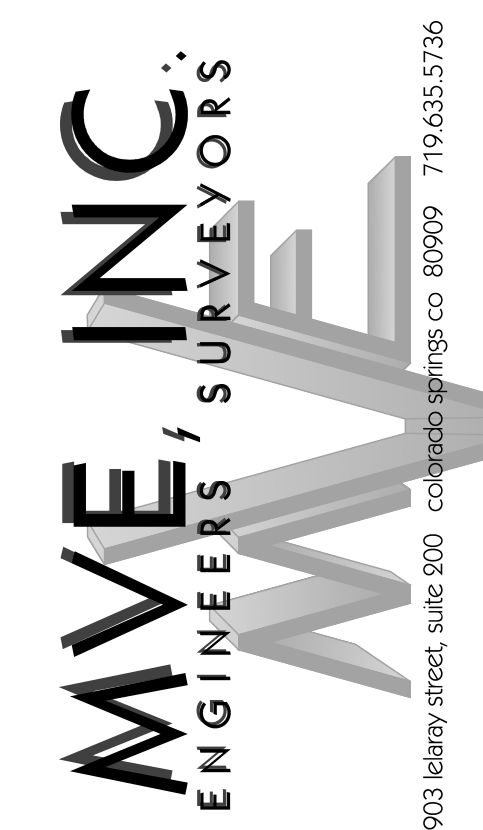

1903 Leamy street, suite 200 Colorado Springs CO 80909 719.635.5736

REVISIONS

DESIGNED BY _____
DRAWN BY _____
CHECKED BY _____
AS-BUILT BY _____
CHECKED BY _____

2217 JANITELL ROAD
SITE PLAN
BUILDING ELEVATIONS

SP 3.1 MVE PROJECT 61195
MVE DRAWING SP-EL

February 20, 2024
SHEET 3 OF 4