



P:\AA Projects\Crosspoint Community Church The Point\04 CDs\A2.2 Second Floor Plan\_XXXXX.dwg 7-25-24 09:08:20 AM Dillon.Pratt

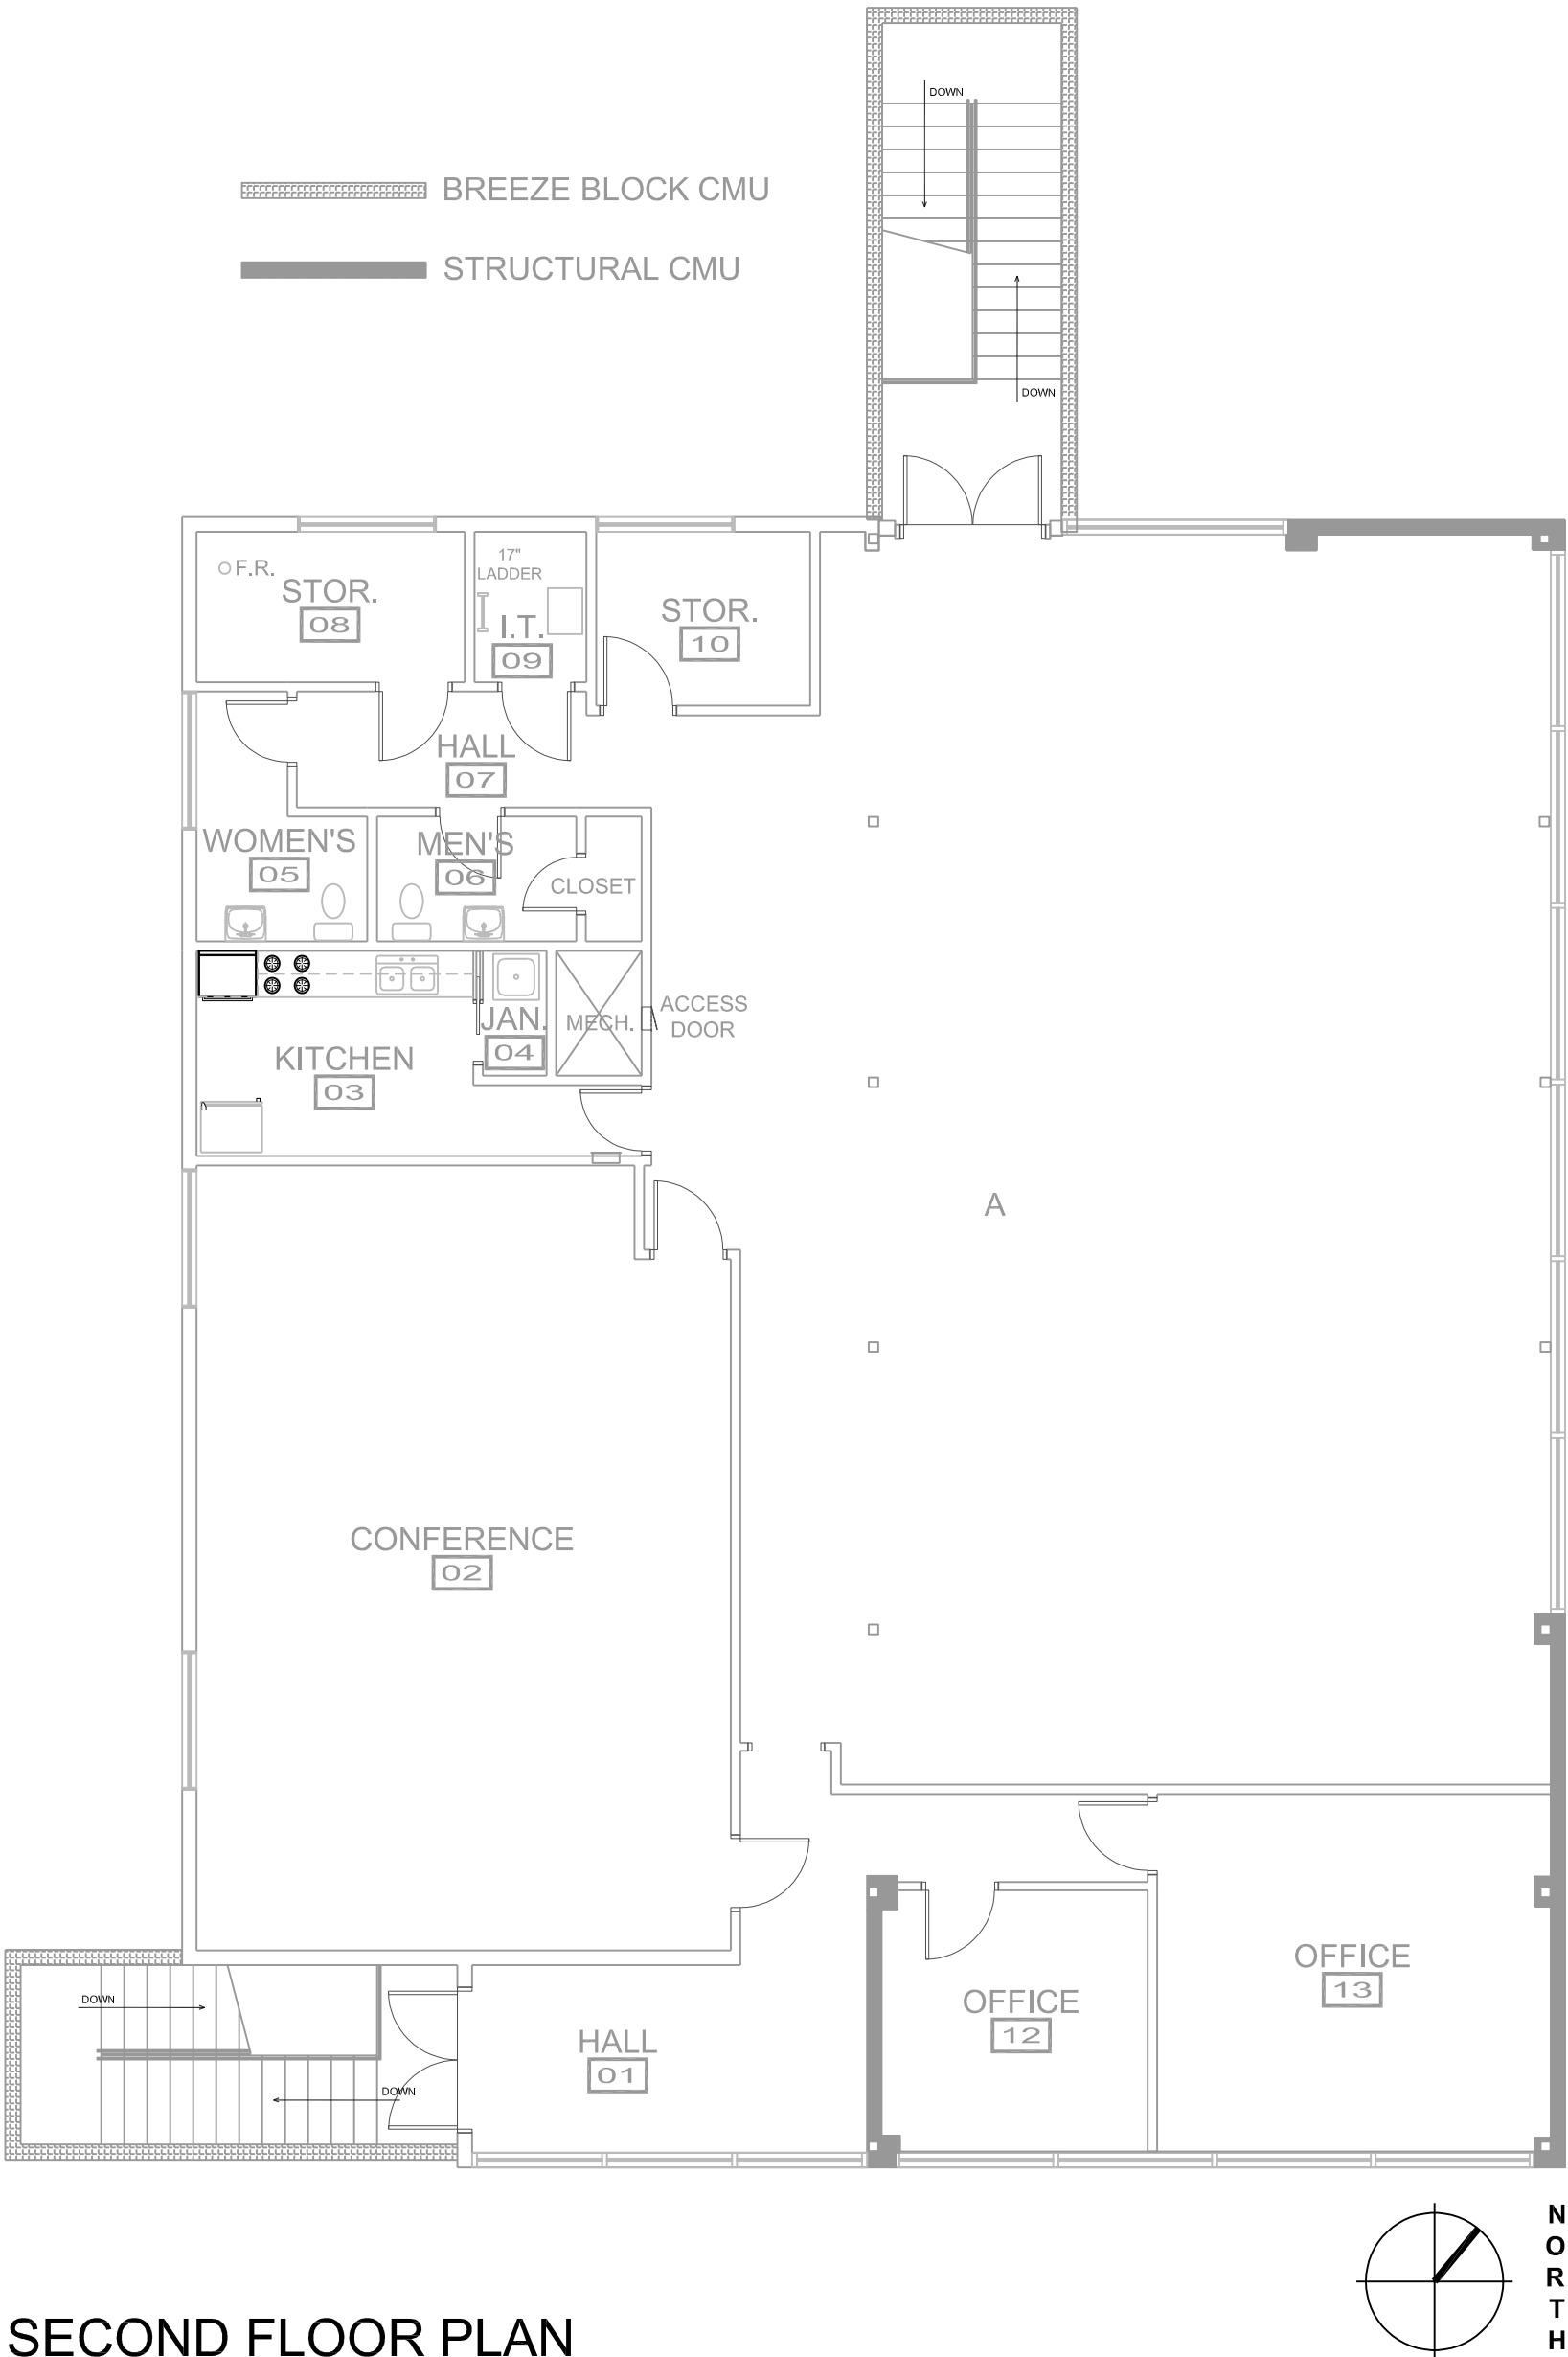

## SECOND FLOOR PLAN

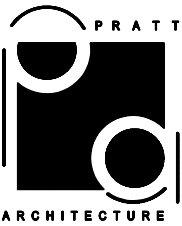

PROJECT:  
CROSSPOINT COMMUNITY CHURCH  
1301 12th STREET, MODESTO CA 95354  
THE POINT

REFERENCE DRAWING:  
SECOND FLOOR PLAN

PROJECT #: XXXXX  
DATE: July 25, 2024  
SHEET NO:

A2.2